


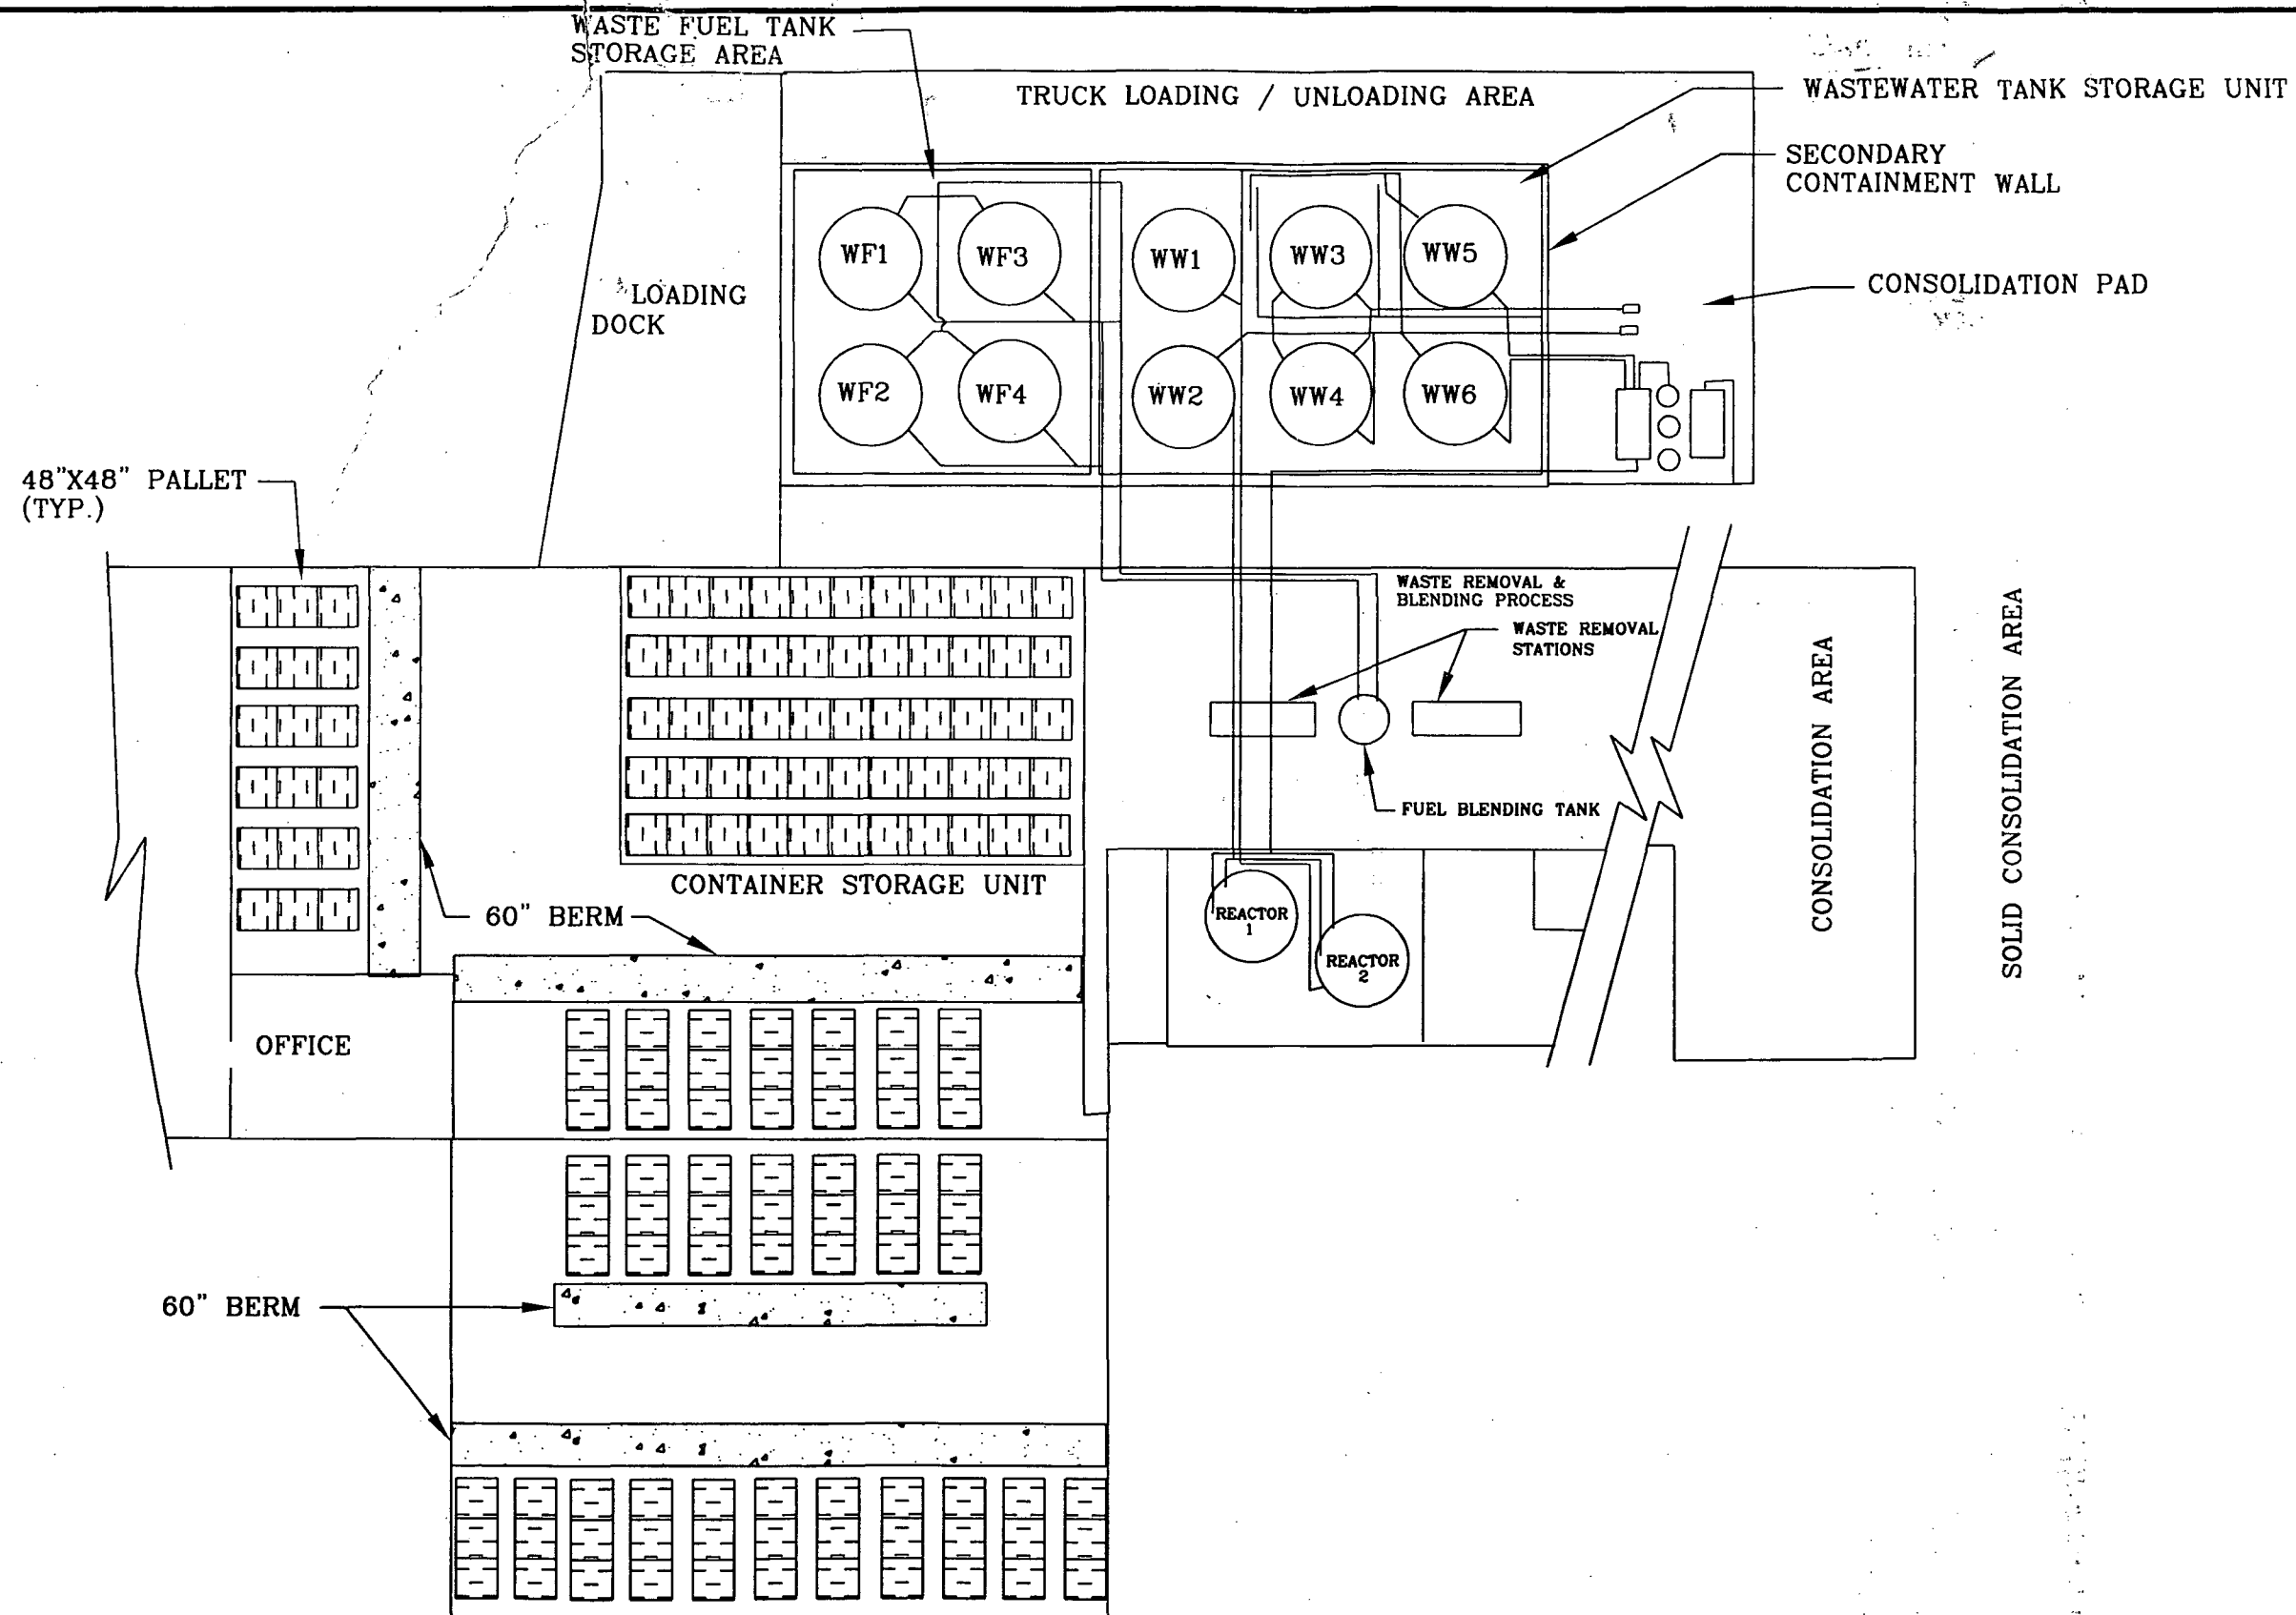

PERMA-FIX OF ORLANDO, INC.

FUTURE FACILITY LAYOUT

FIGURE
II.S.1.b.-1

SCALE:
NOT TO SCALE

REVISED:
05-22-03

DRAWN BY:
WKS

DATE DRAWN:
02-12-03

DRAWING #:
II.S.1.b.-1

REVISION:
2

**SCHREIBER
& YONLEY
ASSOCIATES**
ENVIRONMENTAL ENGINEERS