



NOTE:
SURPLUS HOSE LENGTH CAN BE COILED & STORED ON ARM
PROVIDED AT SIDE OF NOZZLE STORAGE BRACKET.

BASEPLATE DETAIL
SCALE: 3" = 1'-0"

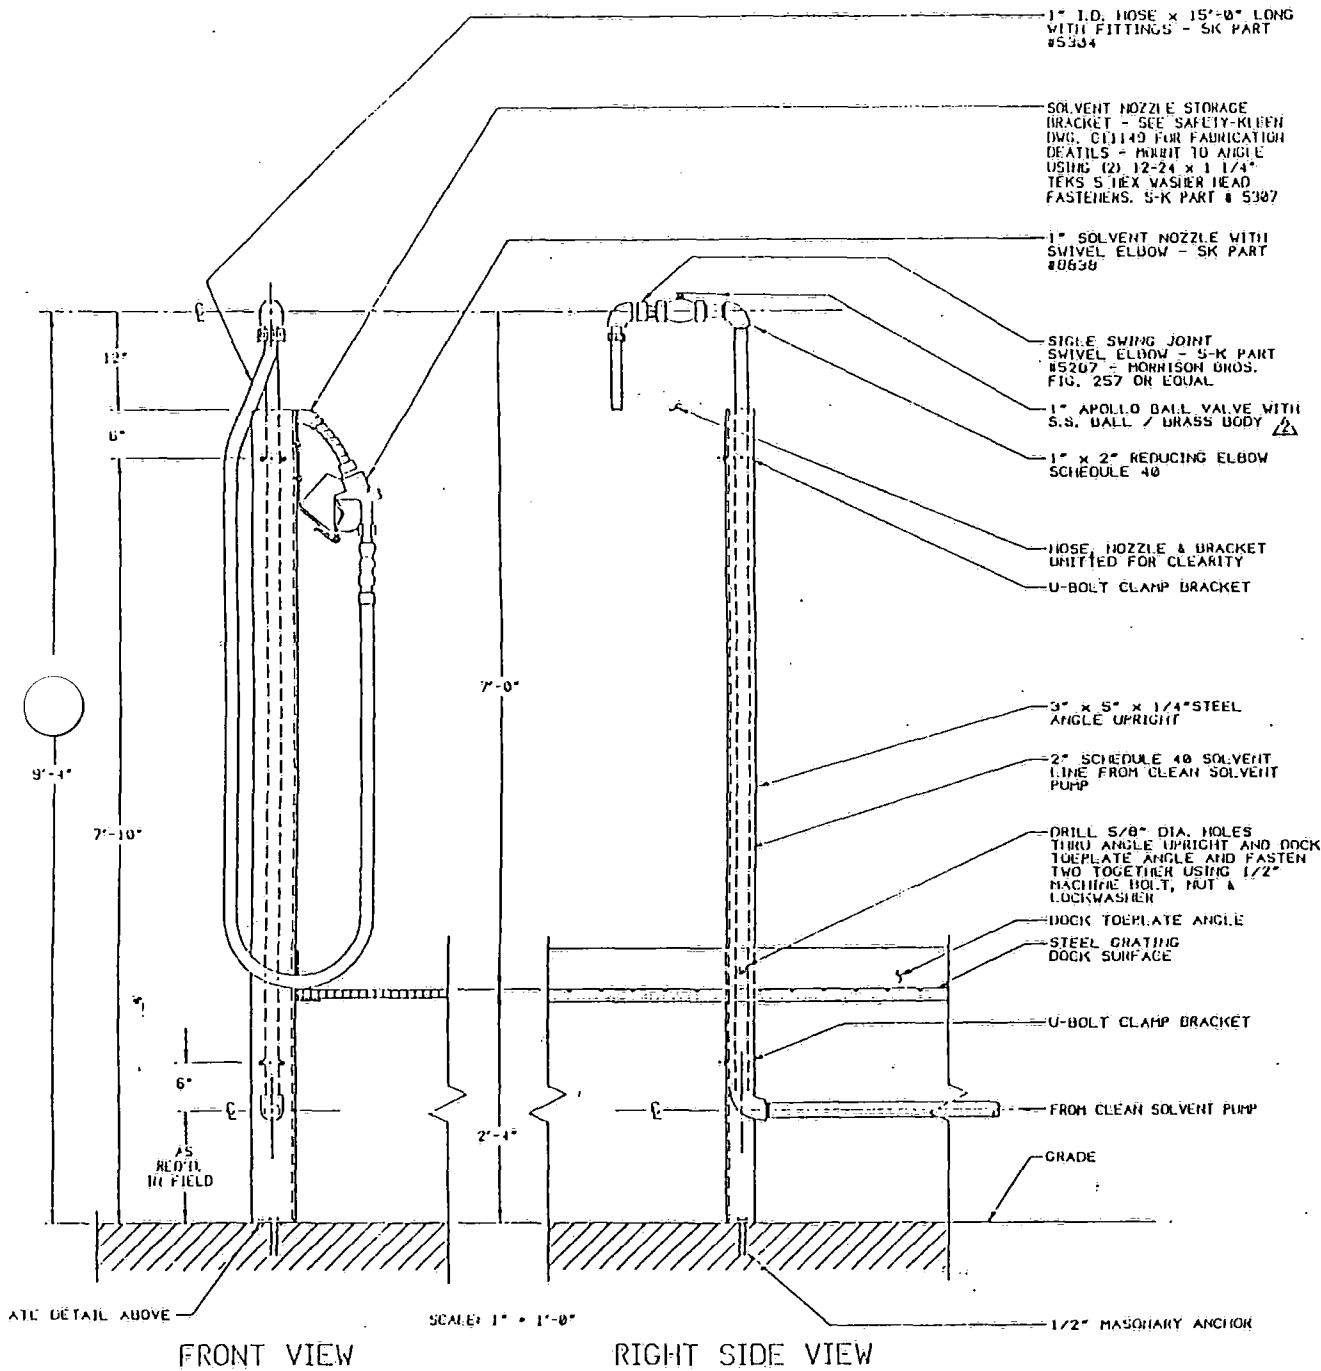

INSTALLATION FOR STANDARD BUILDING PLAN

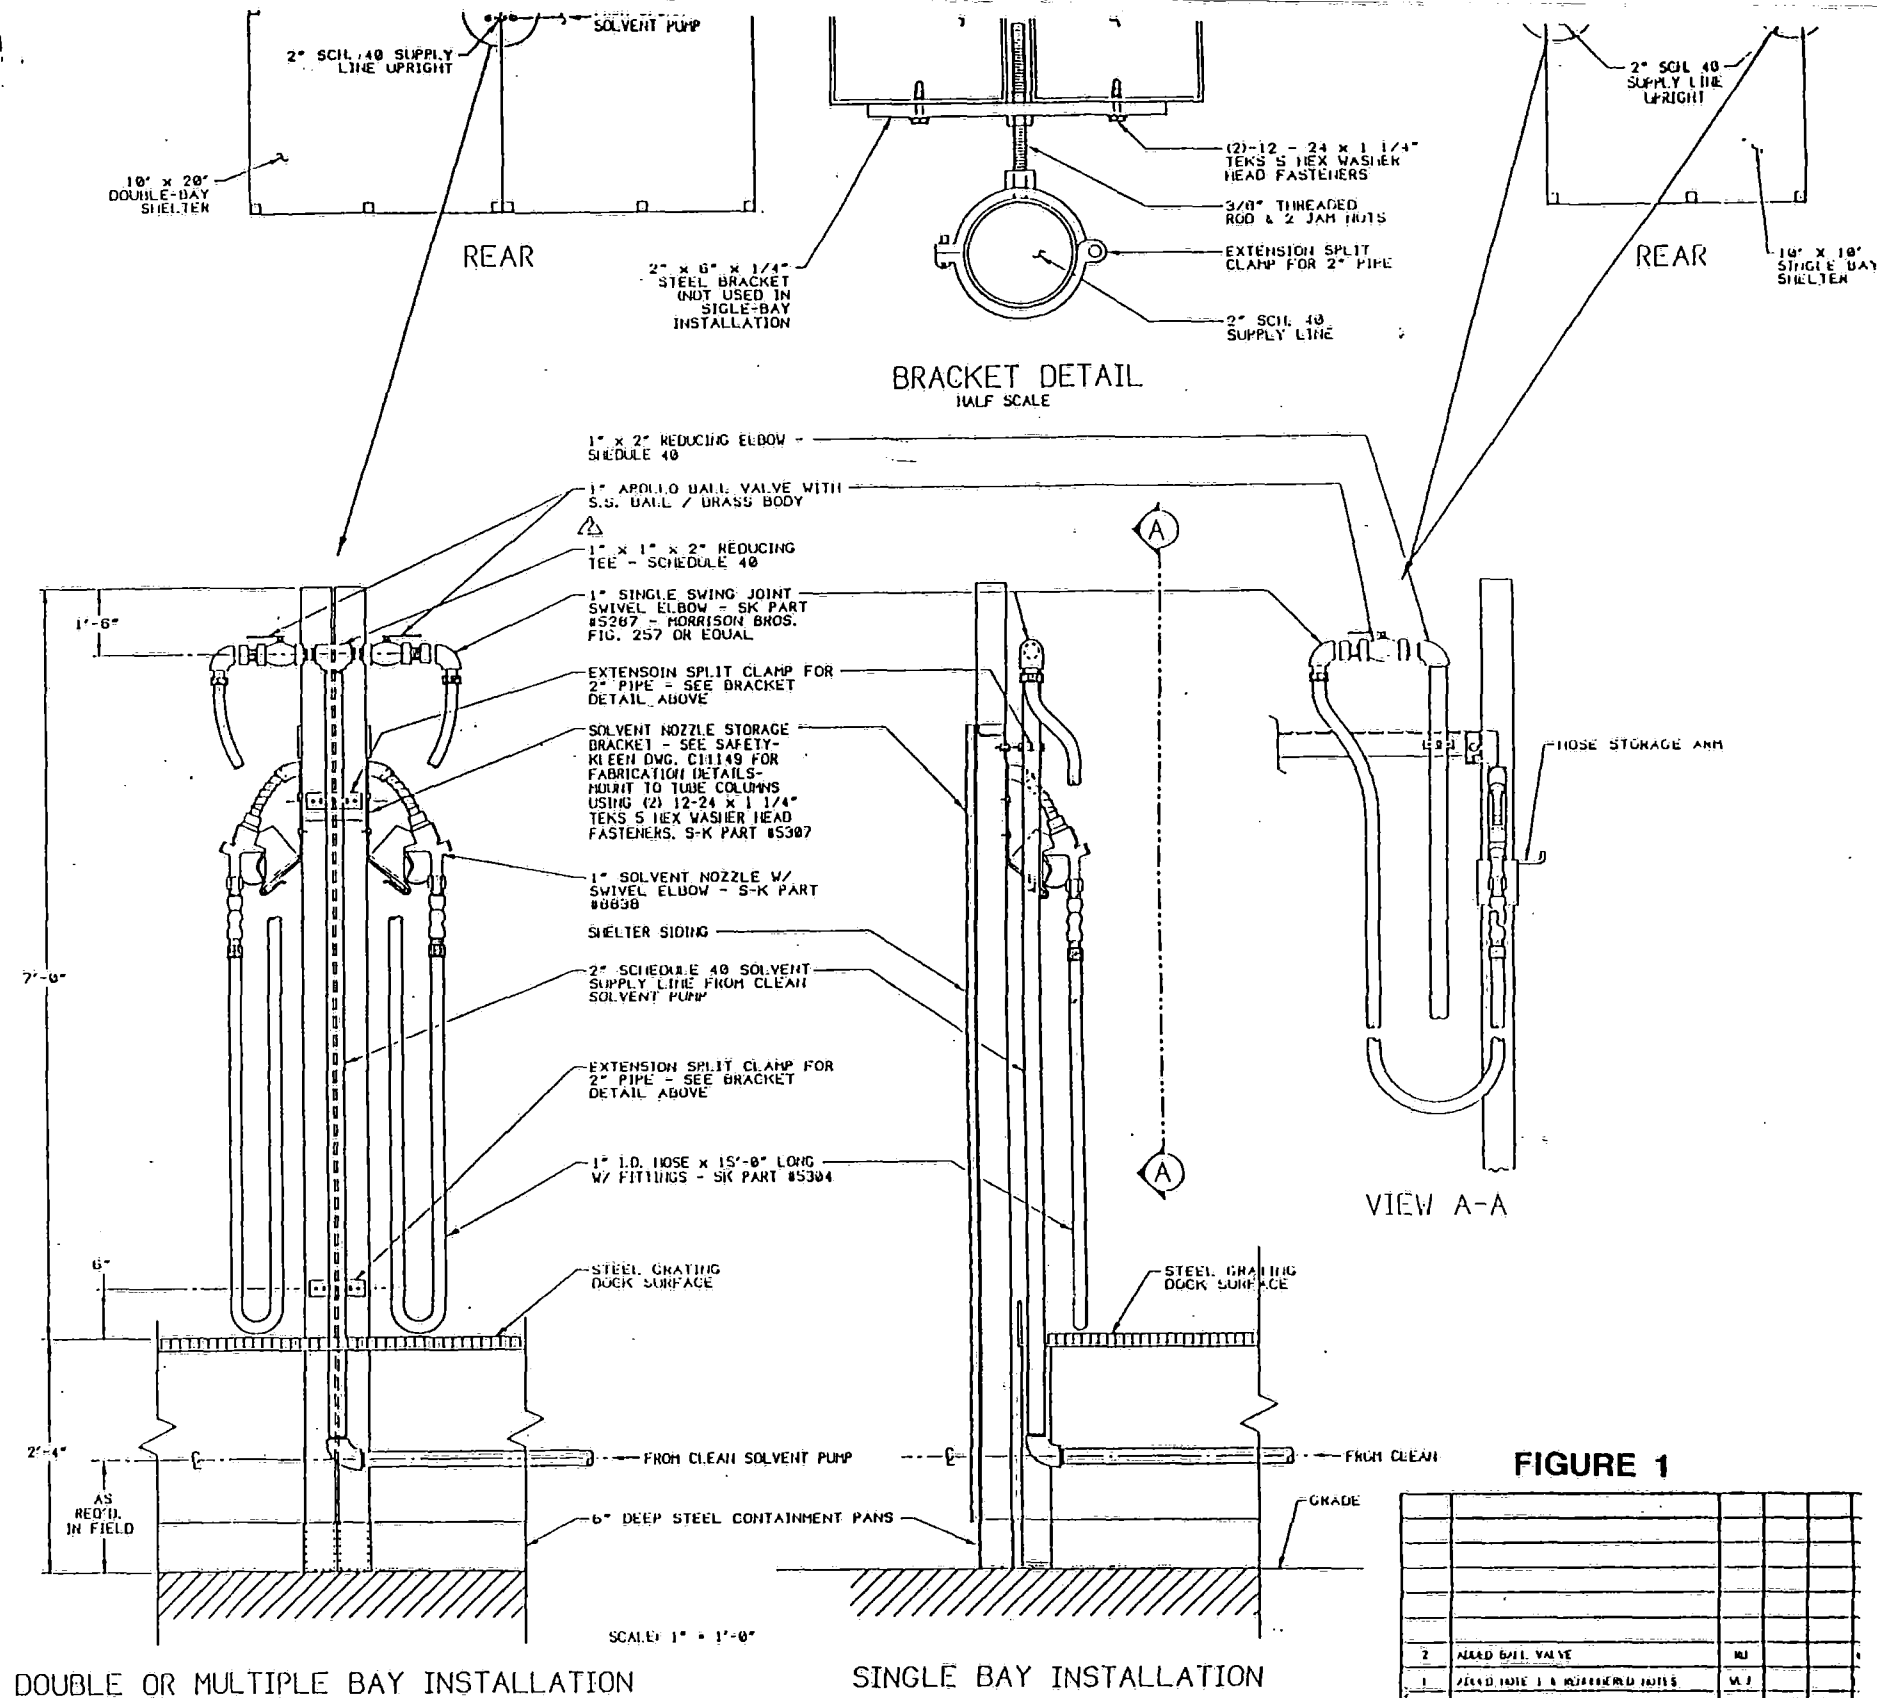

- NOTES:
1. ALL ITEMS WITH SAFETY-KLEEN PART NO. REFERENCES WILL BE SUPPLIED TO CONTRACTOR.
 2. THIS DRAWING CONTAINS INFORMATION PROPRIETARY TO SAFETY-KLEEN CORP. ANY REPRODUCTION, DISCLOSURE OR USE OF THIS DRAWING IS EXPRESSLY PROHIBITED EXCEPT BY SAFETY-KLEEN OR AS SAFETY-KLEEN MAY AGREE IN WRITING.
 3. THIS DRAWING SUPERCEDES SAFETY-KLEEN DRAWINGS C10219 & C10961.
 4. SEE INDIVIDUAL SERVICE CENTER PLANS FOR LOCATION OF THESE DETAILS.

FIGURE 1

REVISIONS			
NO.	DESCRIPTION	BY	DATE
2	ADD BALL VALVE	WJ	
1	ADD NOTE 1 & REVISION NOTES	WJ	

TITLE			
SOLVENT DISPENSER TREE INSTALLATION DETAILS			
SAFETY-KLEEN CORP.			
777 W. 10TH AVE. ST. LOUIS, MO. 63102 PHONE 368-7700			
DATE	BY	SCALE	DATE
10/11/77	WJ	AS SHOWN	10/11/77
FOR SERVICE CENTER BRANCH		BRANCH NO.	D11223