
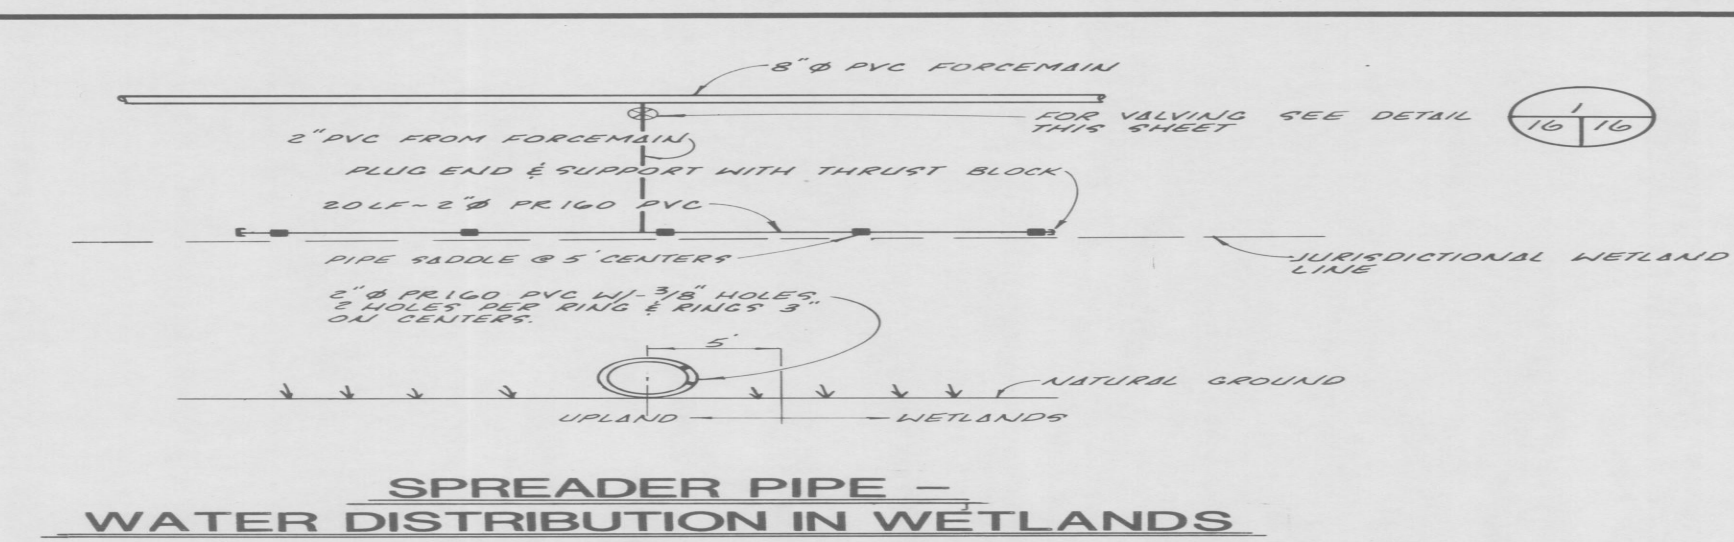
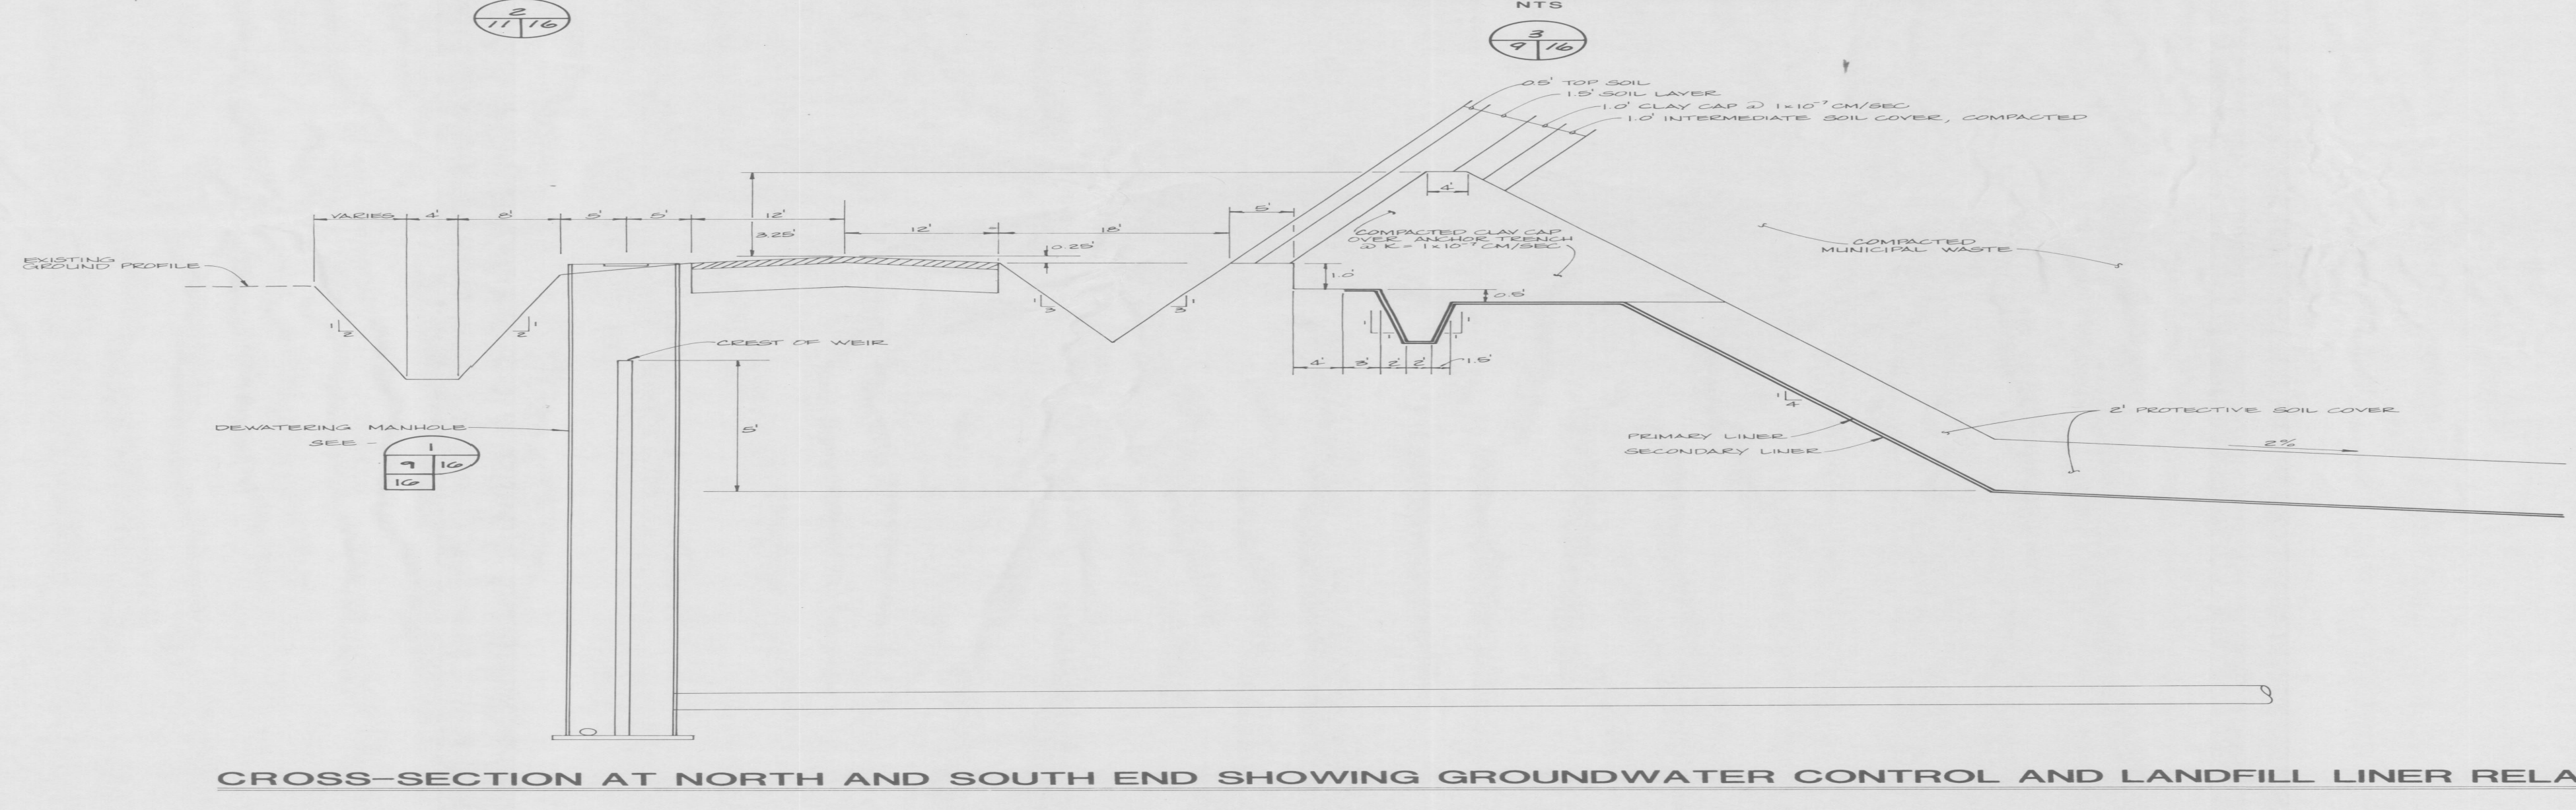
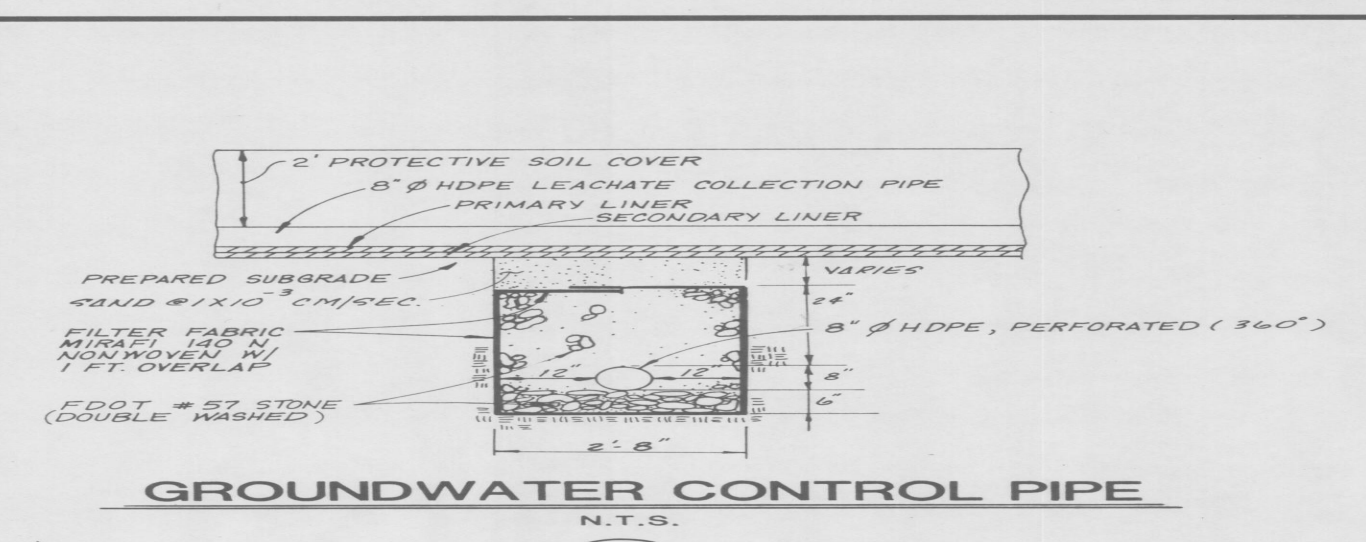
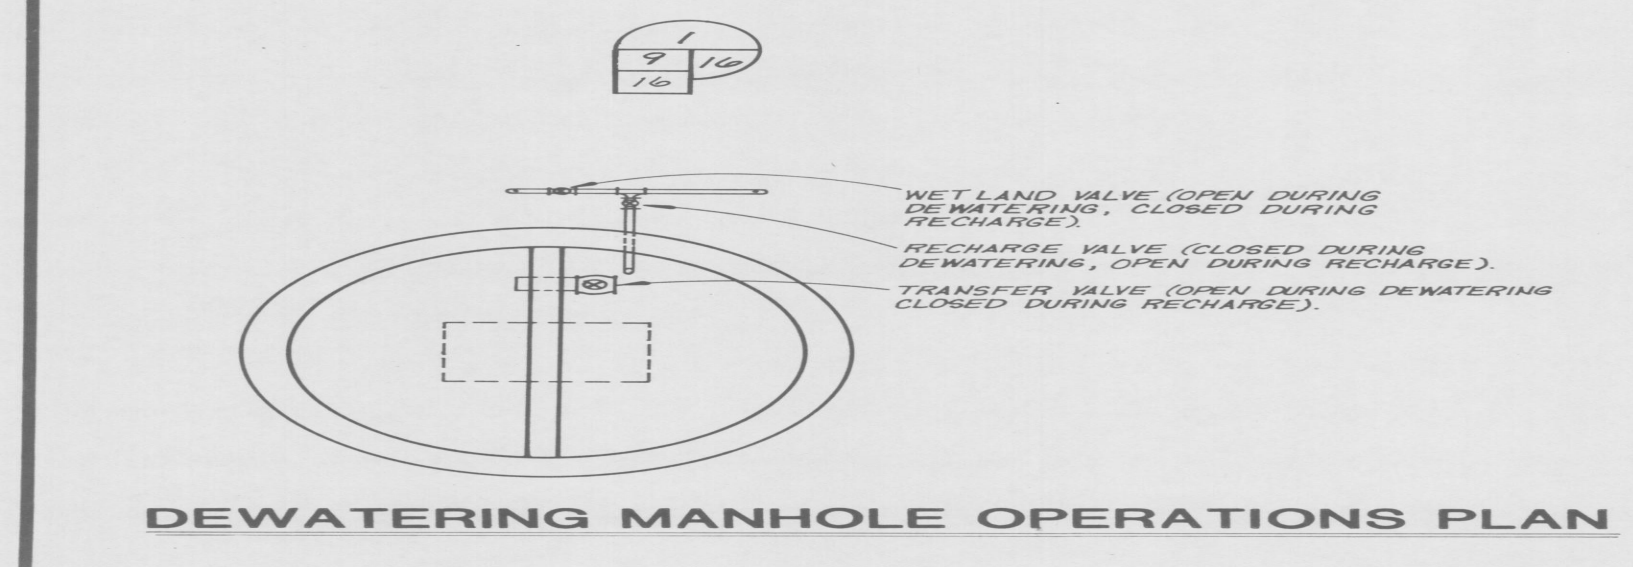
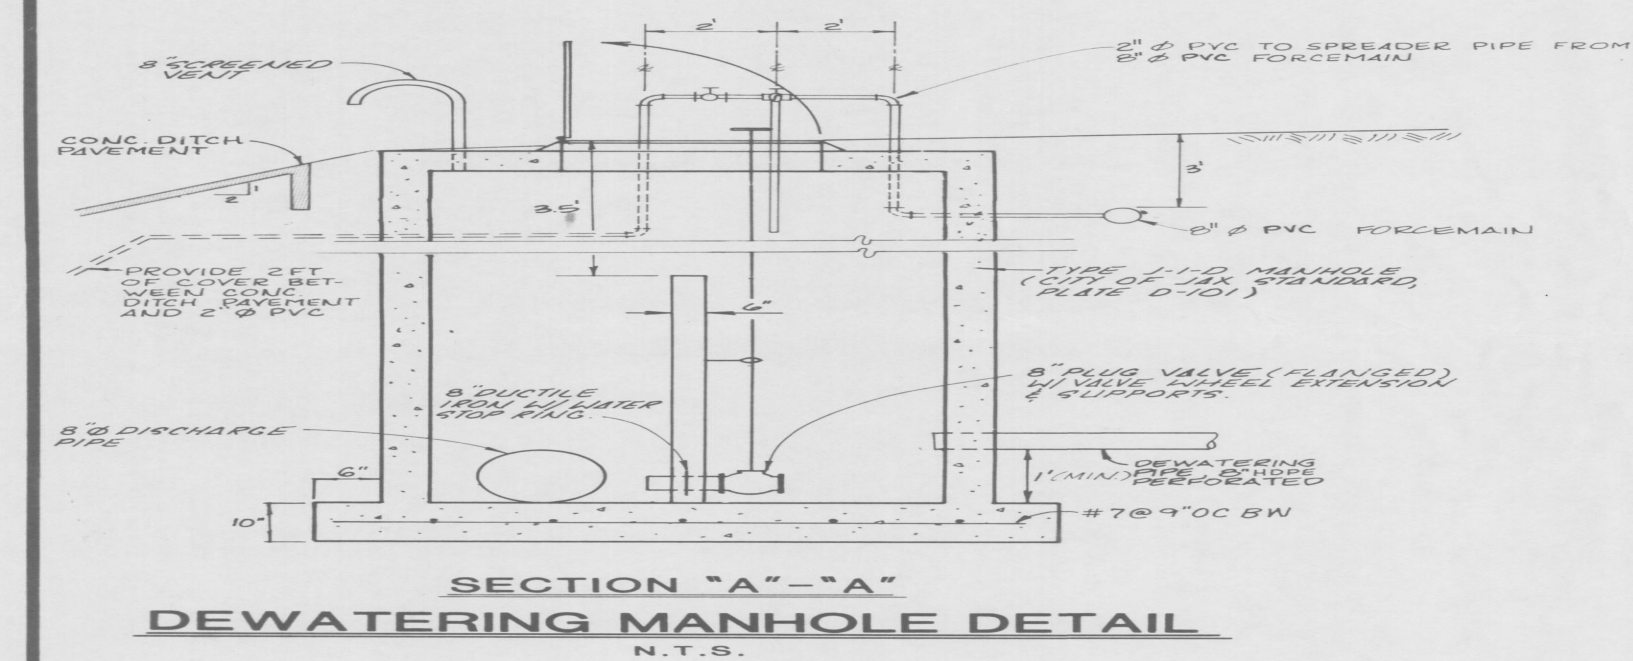


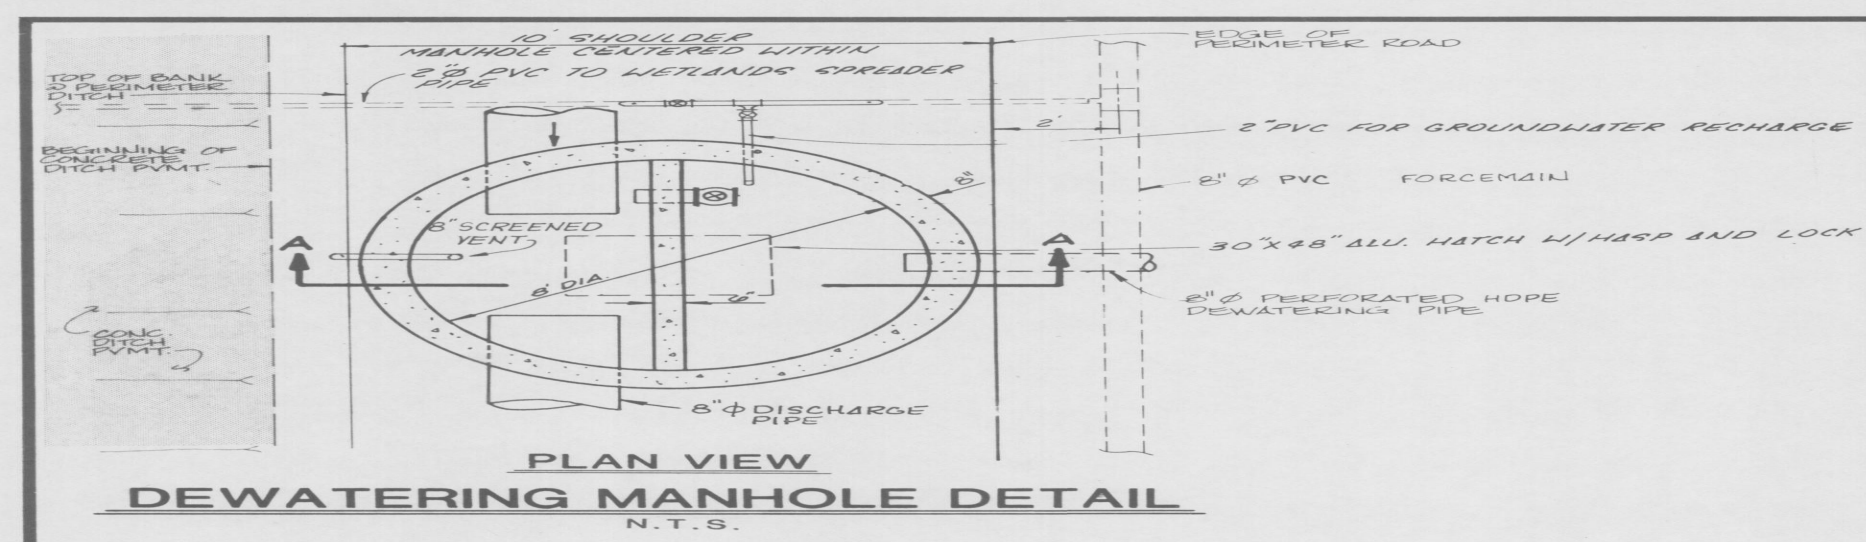

 England-Thimby & Miller, Inc. Consulting & Design Engineers JACKSONVILLE, FLORIDA		GROUNDWATER CONTROL DETAILS TRAIL RIDGE LANDFILL	
DESIGNED BY: ETM DRAWN BY: ETM CHECKED BY: ETM DATE: JUNE 1, 1997	REVISIONS 1. ETM 2. ETM 3. ETM 4. ETM 5. ETM 6. ETM 7. ETM 8. ETM 9. ETM 10. ETM	PROJECT NO. 97-111-B 16	