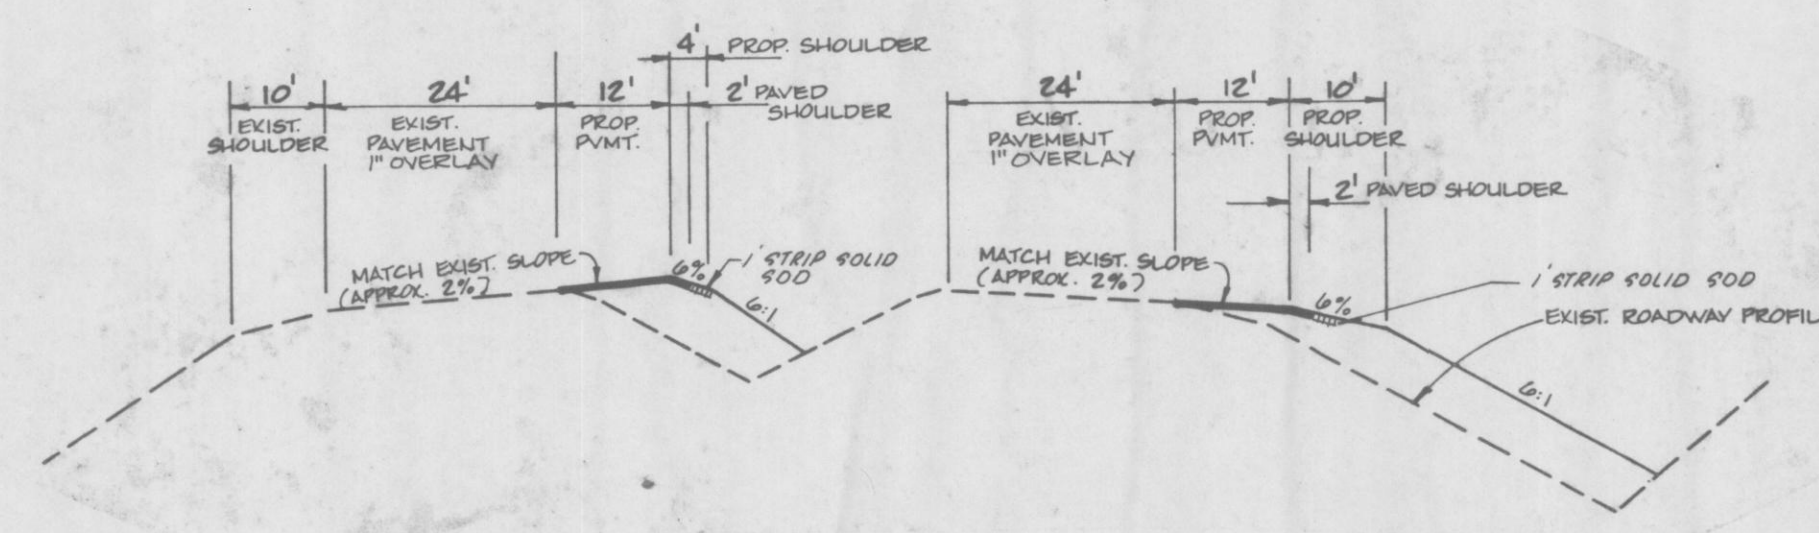
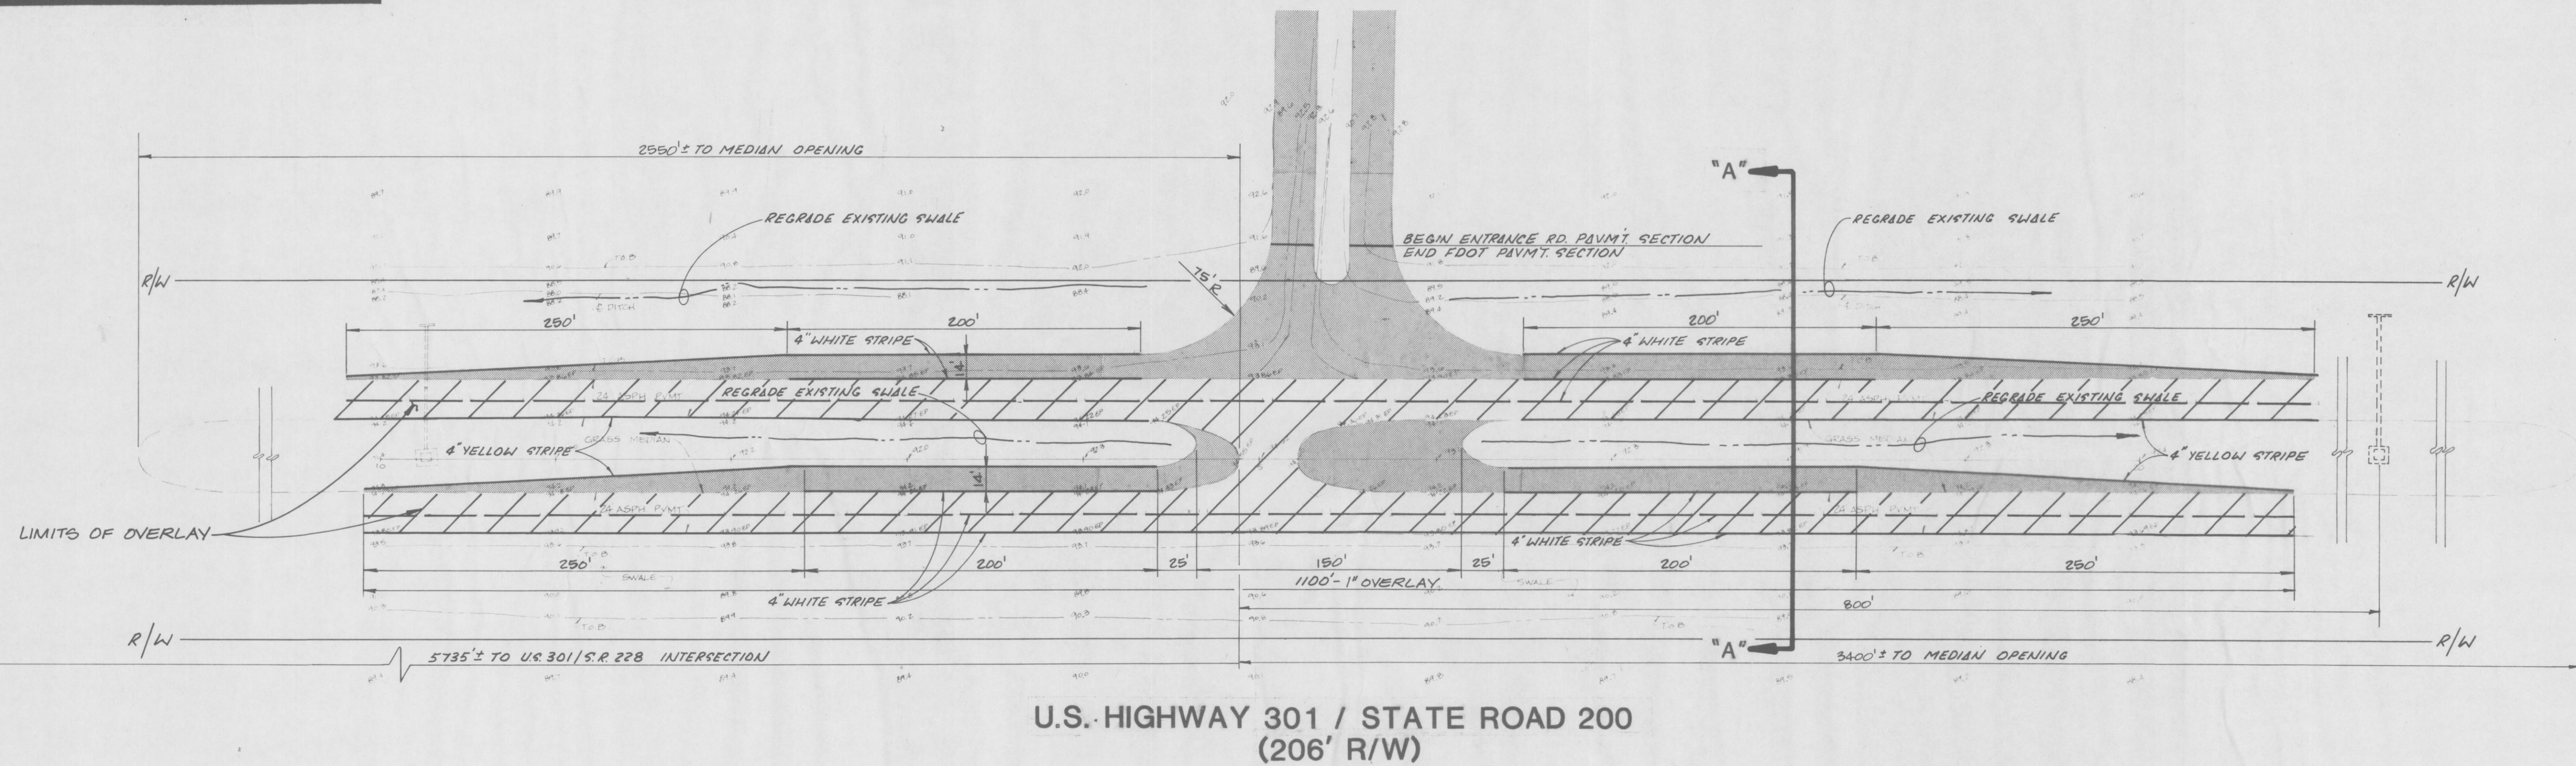
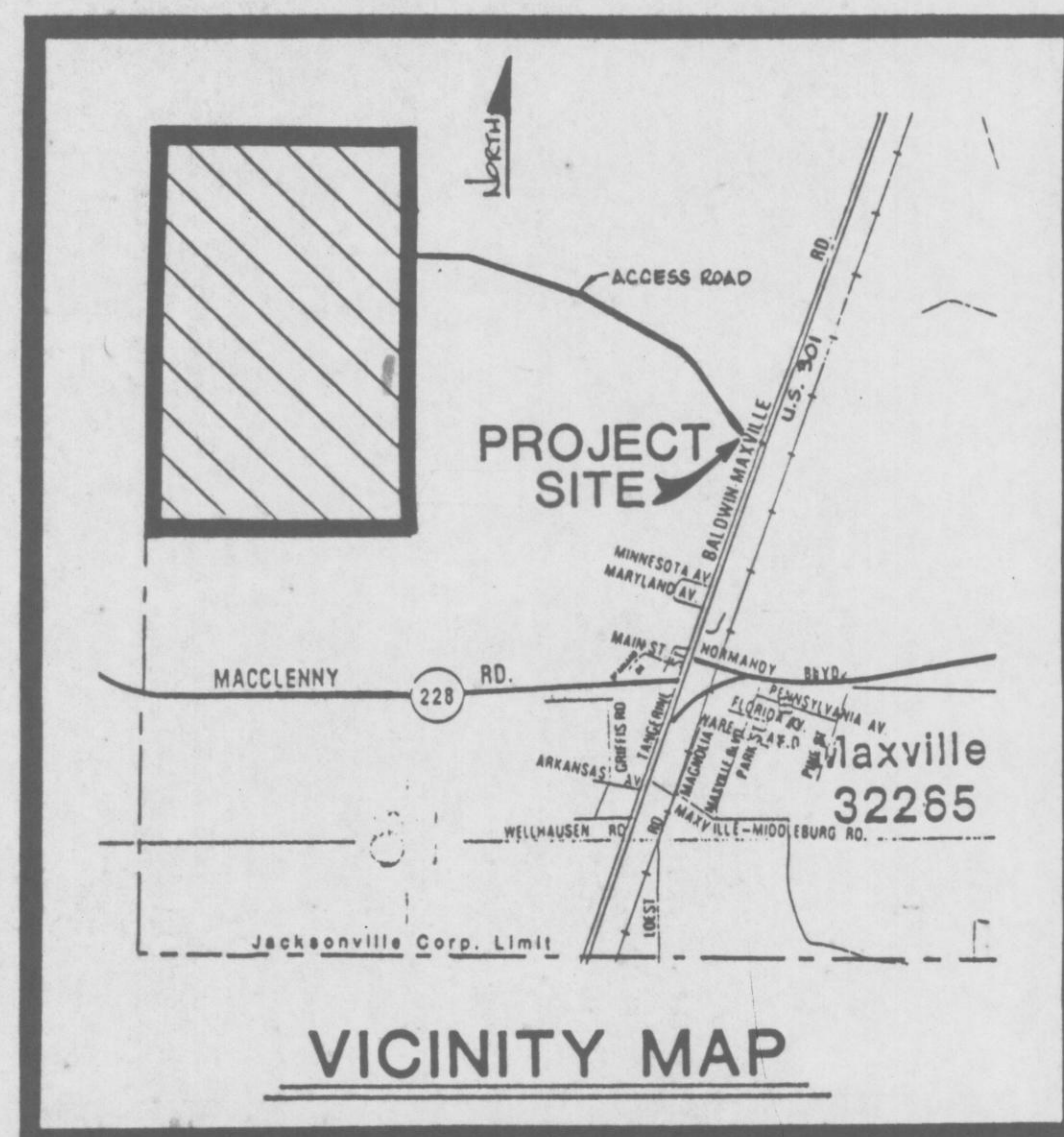


NOTES:

1. ALL CONSTRUCTION SHALL BE IN ACCORDANCE WITH D.O.T. PERMIT
2. ALL DISTURBED AREAS SHALL BE SEEDED AND MULCHED
3. CONTRACTOR SHALL BE RESPONSIBLE FOR LOCATION OF EXISTING UNDERGROUND UTILITIES WITHIN D.O.T. RIGHT-OF-WAY


REVISIONS

U.S. HIGHWAY 301
/ STATE ROAD 200

TRAIL RIDGE LANDFILL

England-Thimms & Miller, Inc.

Consulting & Design Engineers
JACKSONVILLE, FLORIDA

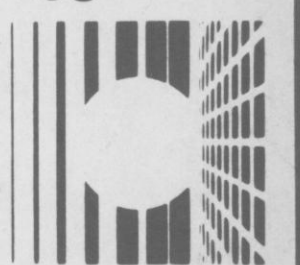

DRAWING NO.

26

JT PROJ NO 89-113-B