




CLASS III FILTER BED SYSTEM PLAN VIEW
NTS

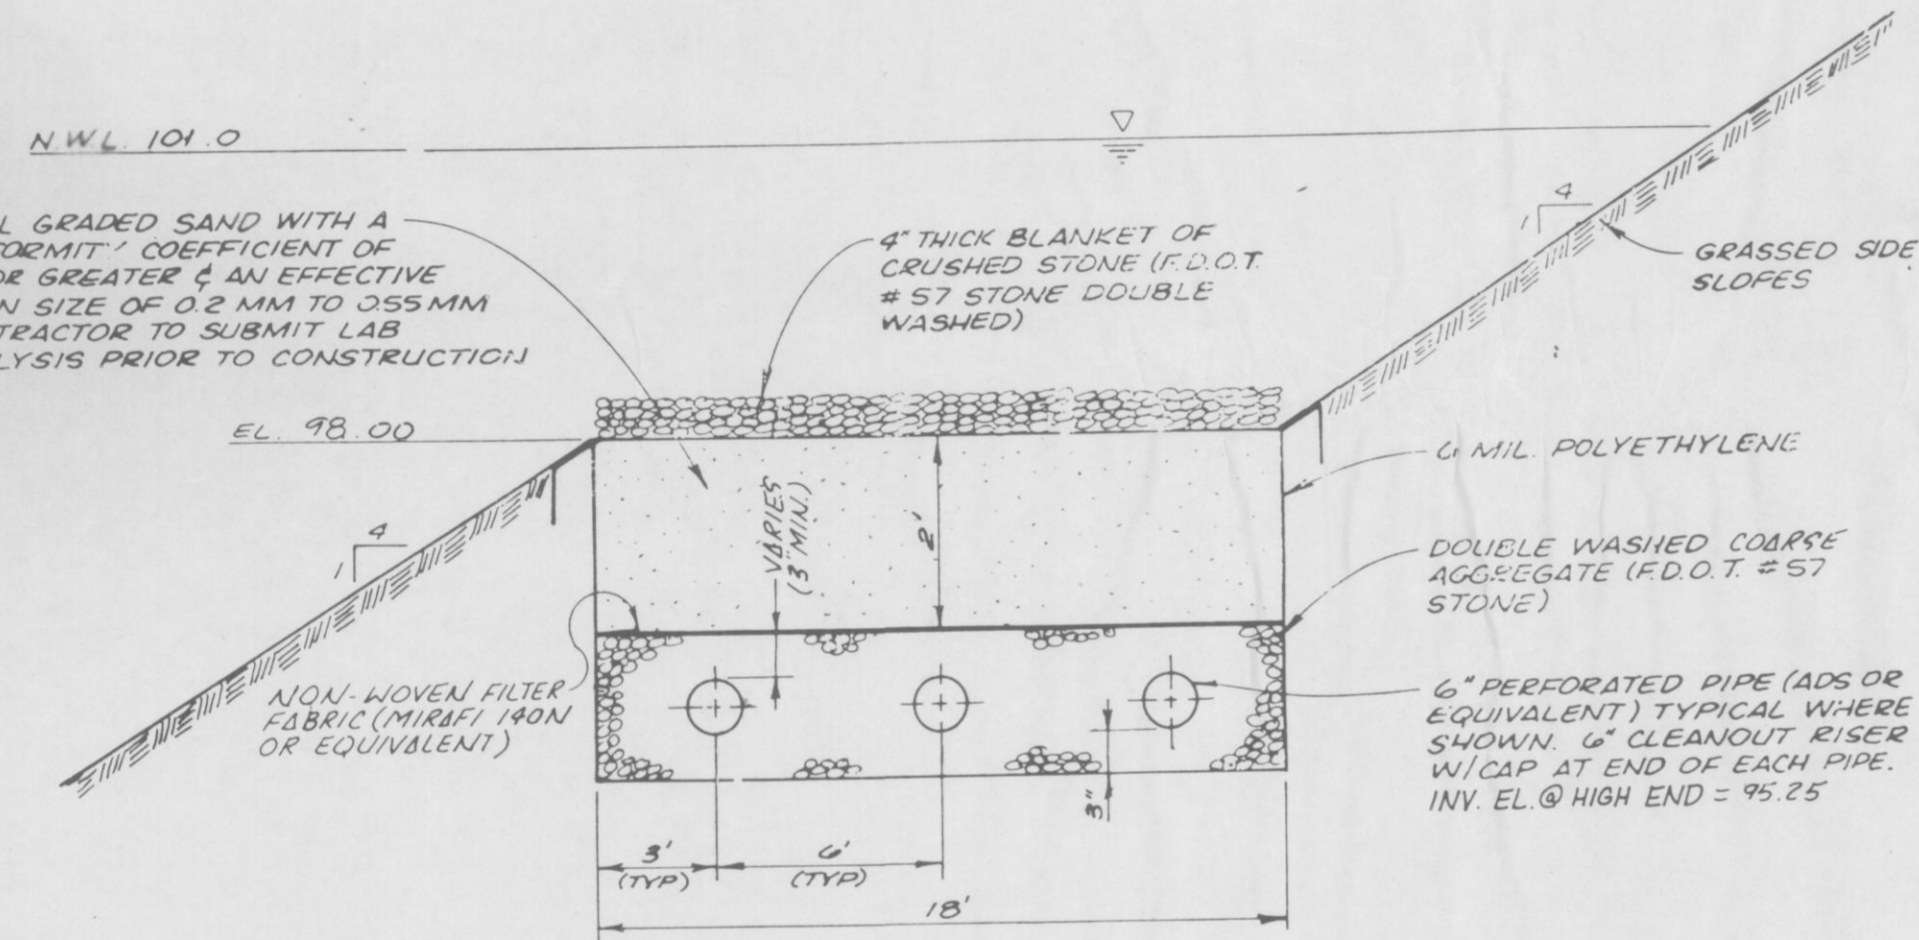


CLASS III FILTER BED SYSTEM SECTION
NTS

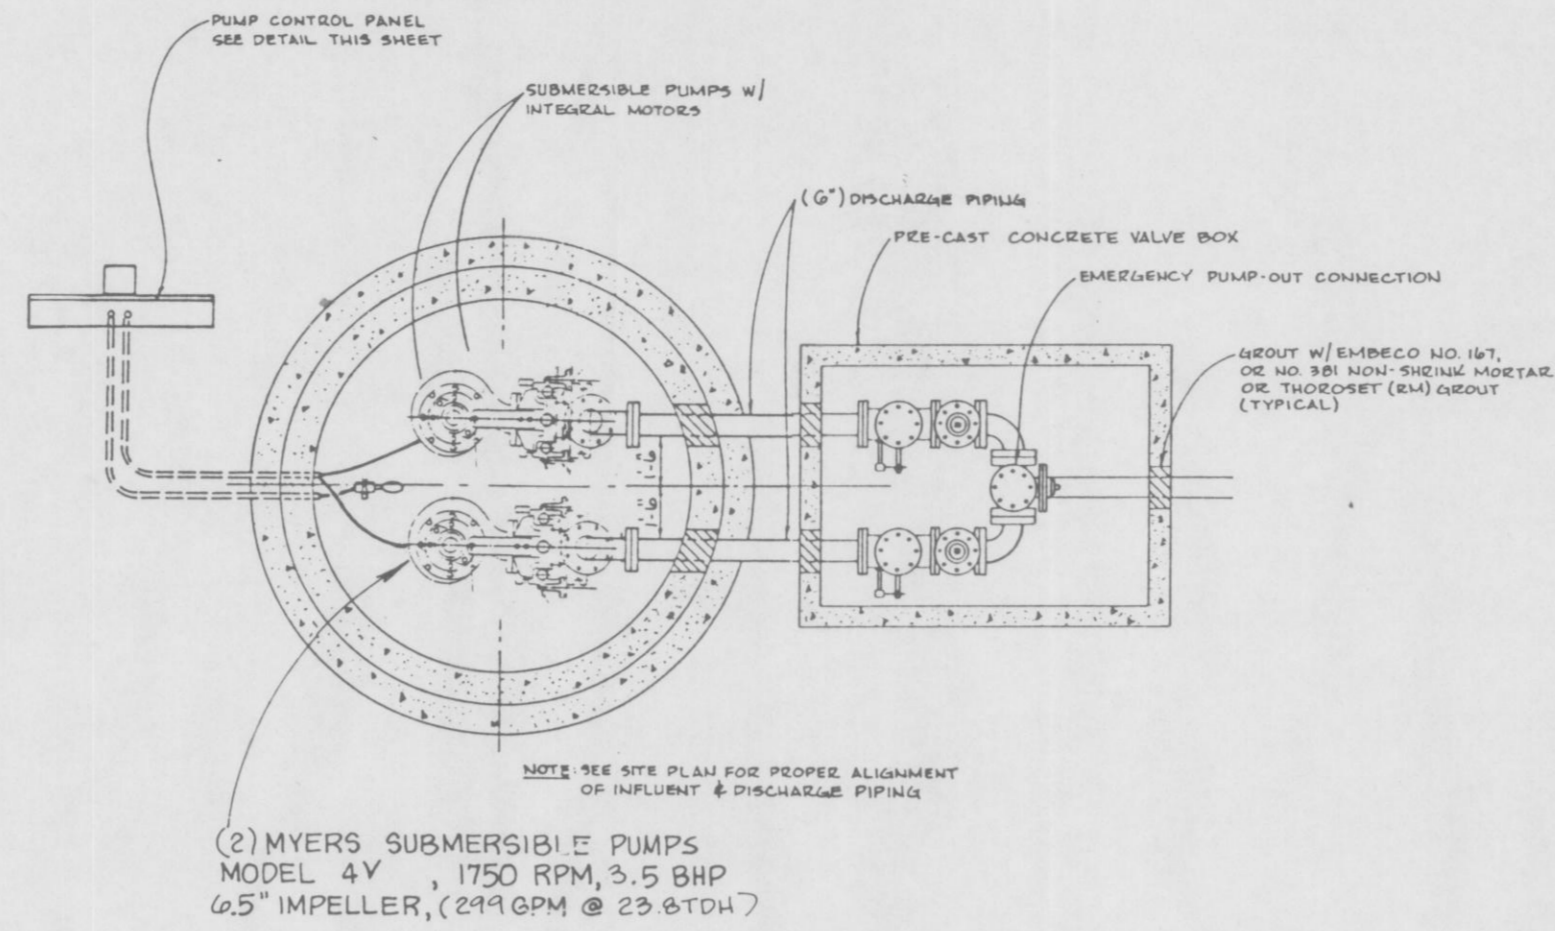


PLAN VIEW

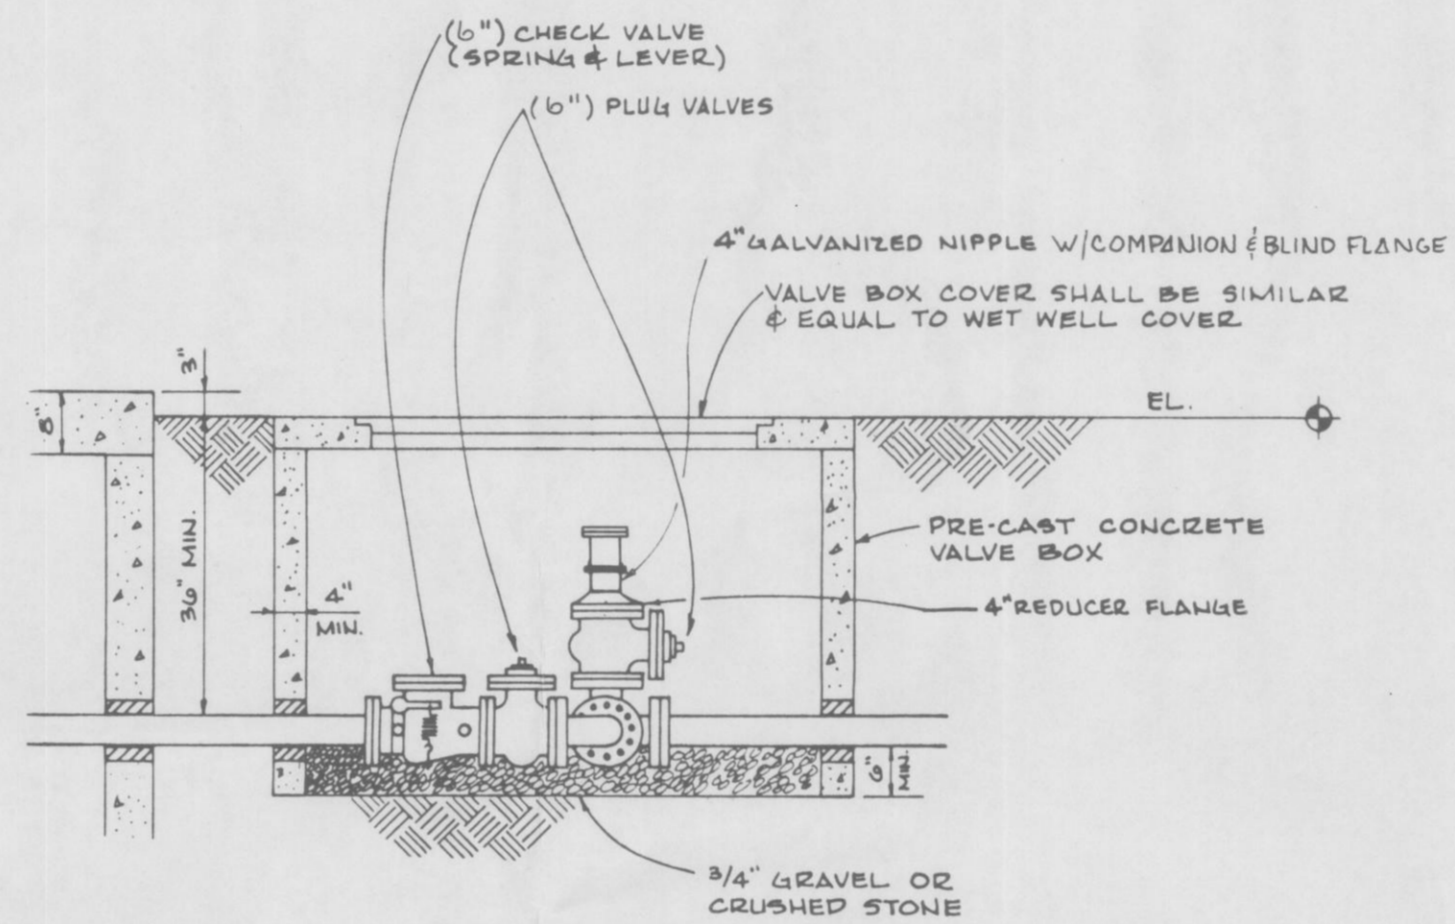

VALVE PIT SECTION

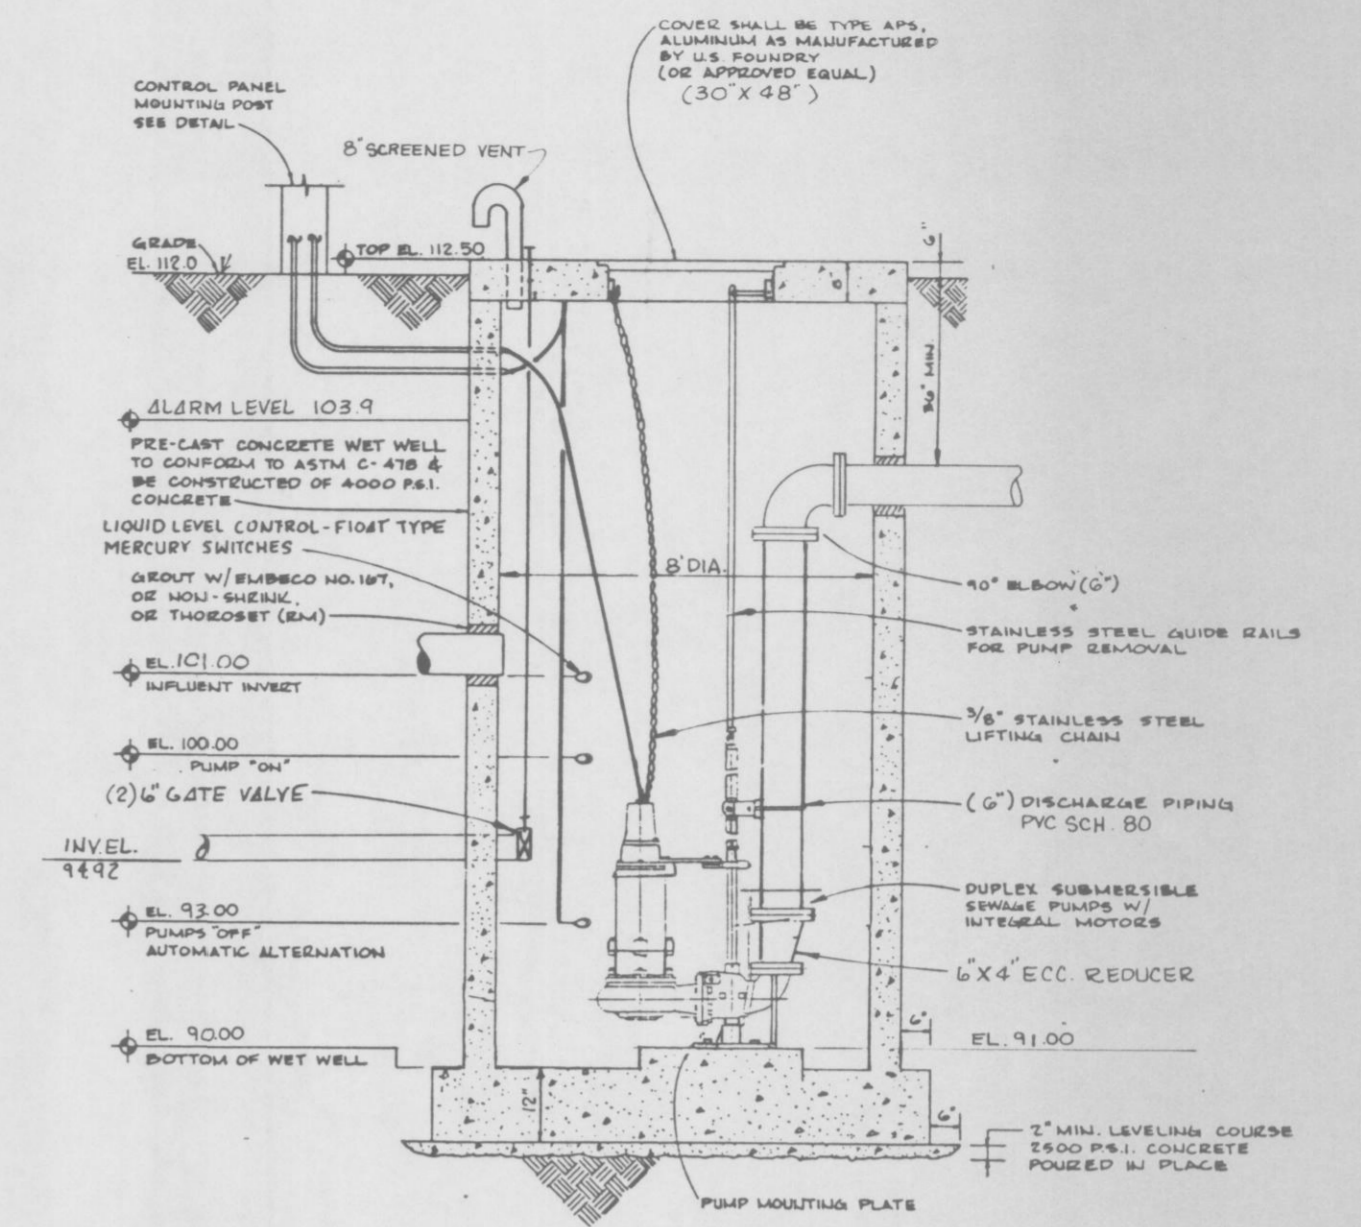

PUMP STATION SECTION

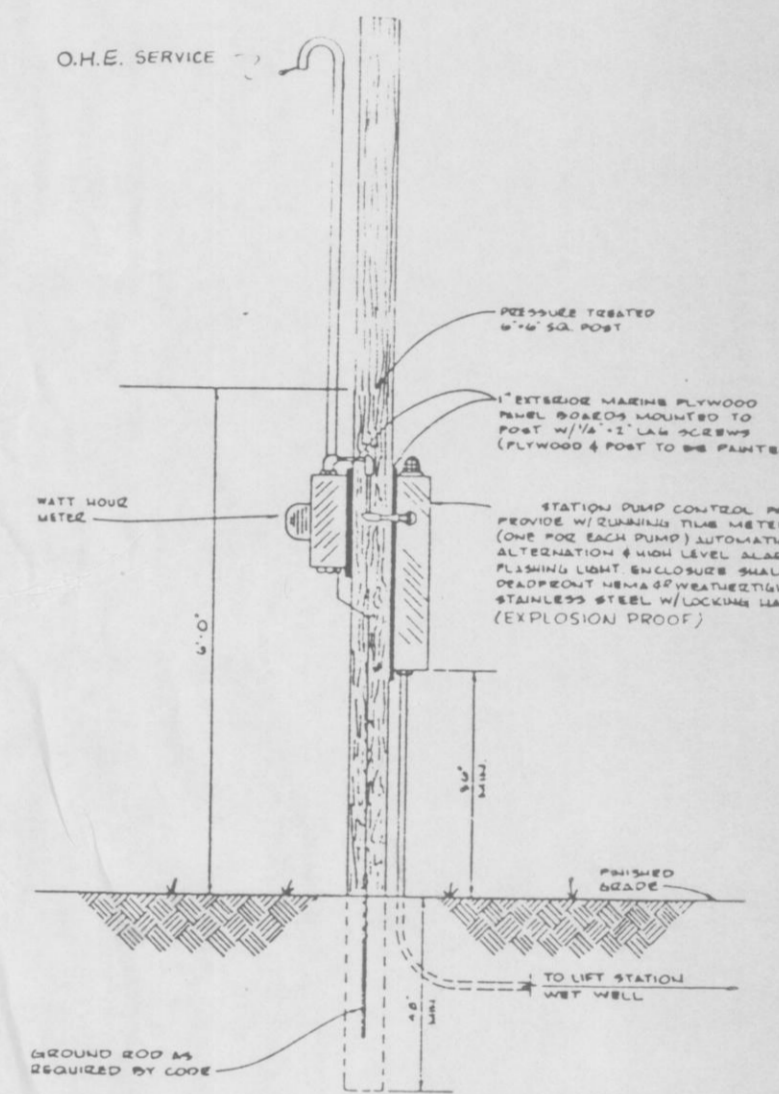

CONTROL PANEL - POST MOUNTED

ENG. PROJ. NO.	89-113-B
DRAWN BY	RWH
CHECKED BY	JAT
DATE	JUNE 11, 1990

**CLASS III
FILTER BED SYSTEM DETAILS**
TRAIL RIDGE LANDFILL

England-Thims & Miller, Inc.
Consulting & Design Engineers
JACKSONVILLE, FLORIDA



DRAWING NO.

41

PROJ. NO. 89-113-B

NOT RELEASED FOR CONSTRUCTION