


23

DRAWING NO.

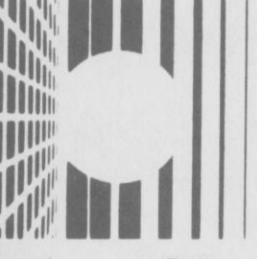

England-Thims & Miller, Inc.

Consulting & Design Engineers

JACKSONVILLE FLORIDA

GAS EXTRACTION WELL DETAILS

ENG PROJ NO

89-13-9

REVISIONS

1

DRAWN BY

RJM

CHECKED BY

RJM


DATE

JUNE 11, 1990

TRAIL RIDGE LANDFILL
(PLAN A)

5-22-86

WELL HEAD ASSEMBLY

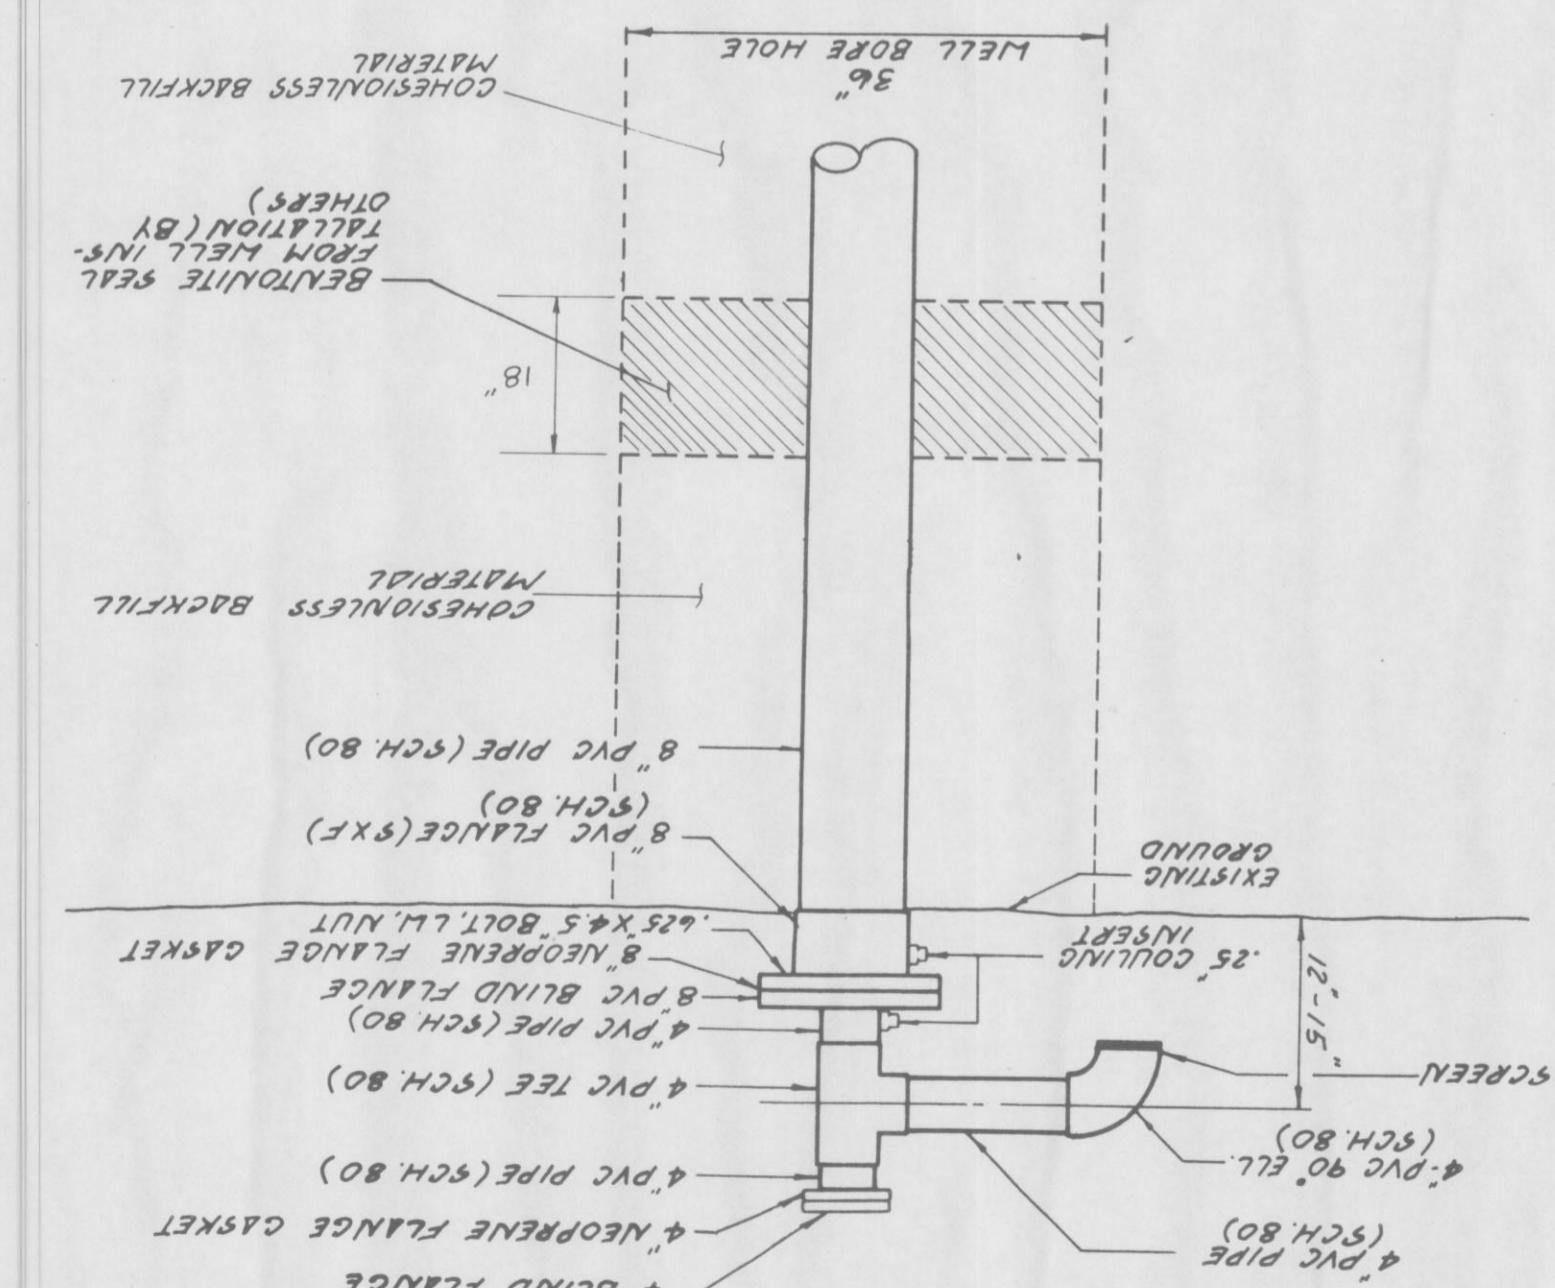

GAS EXTRACTION WELL

