

England, Thimms & Miller, Inc.

Consulting & Design Engineers

JACKSONVILLE, FLORIDA


PAVING AND DRAINAGE DETAILS

TRAIL RIDGE LANDFILL (PLAN A)

ENG. PROJ. NO.	87-13-9
DRAWN BY	RHH
CHECKED BY	JJT
DATE	JUNE 18, 1990


REVISIONS
-----------

Handwritten signature and date: J. Miller 6-21-90

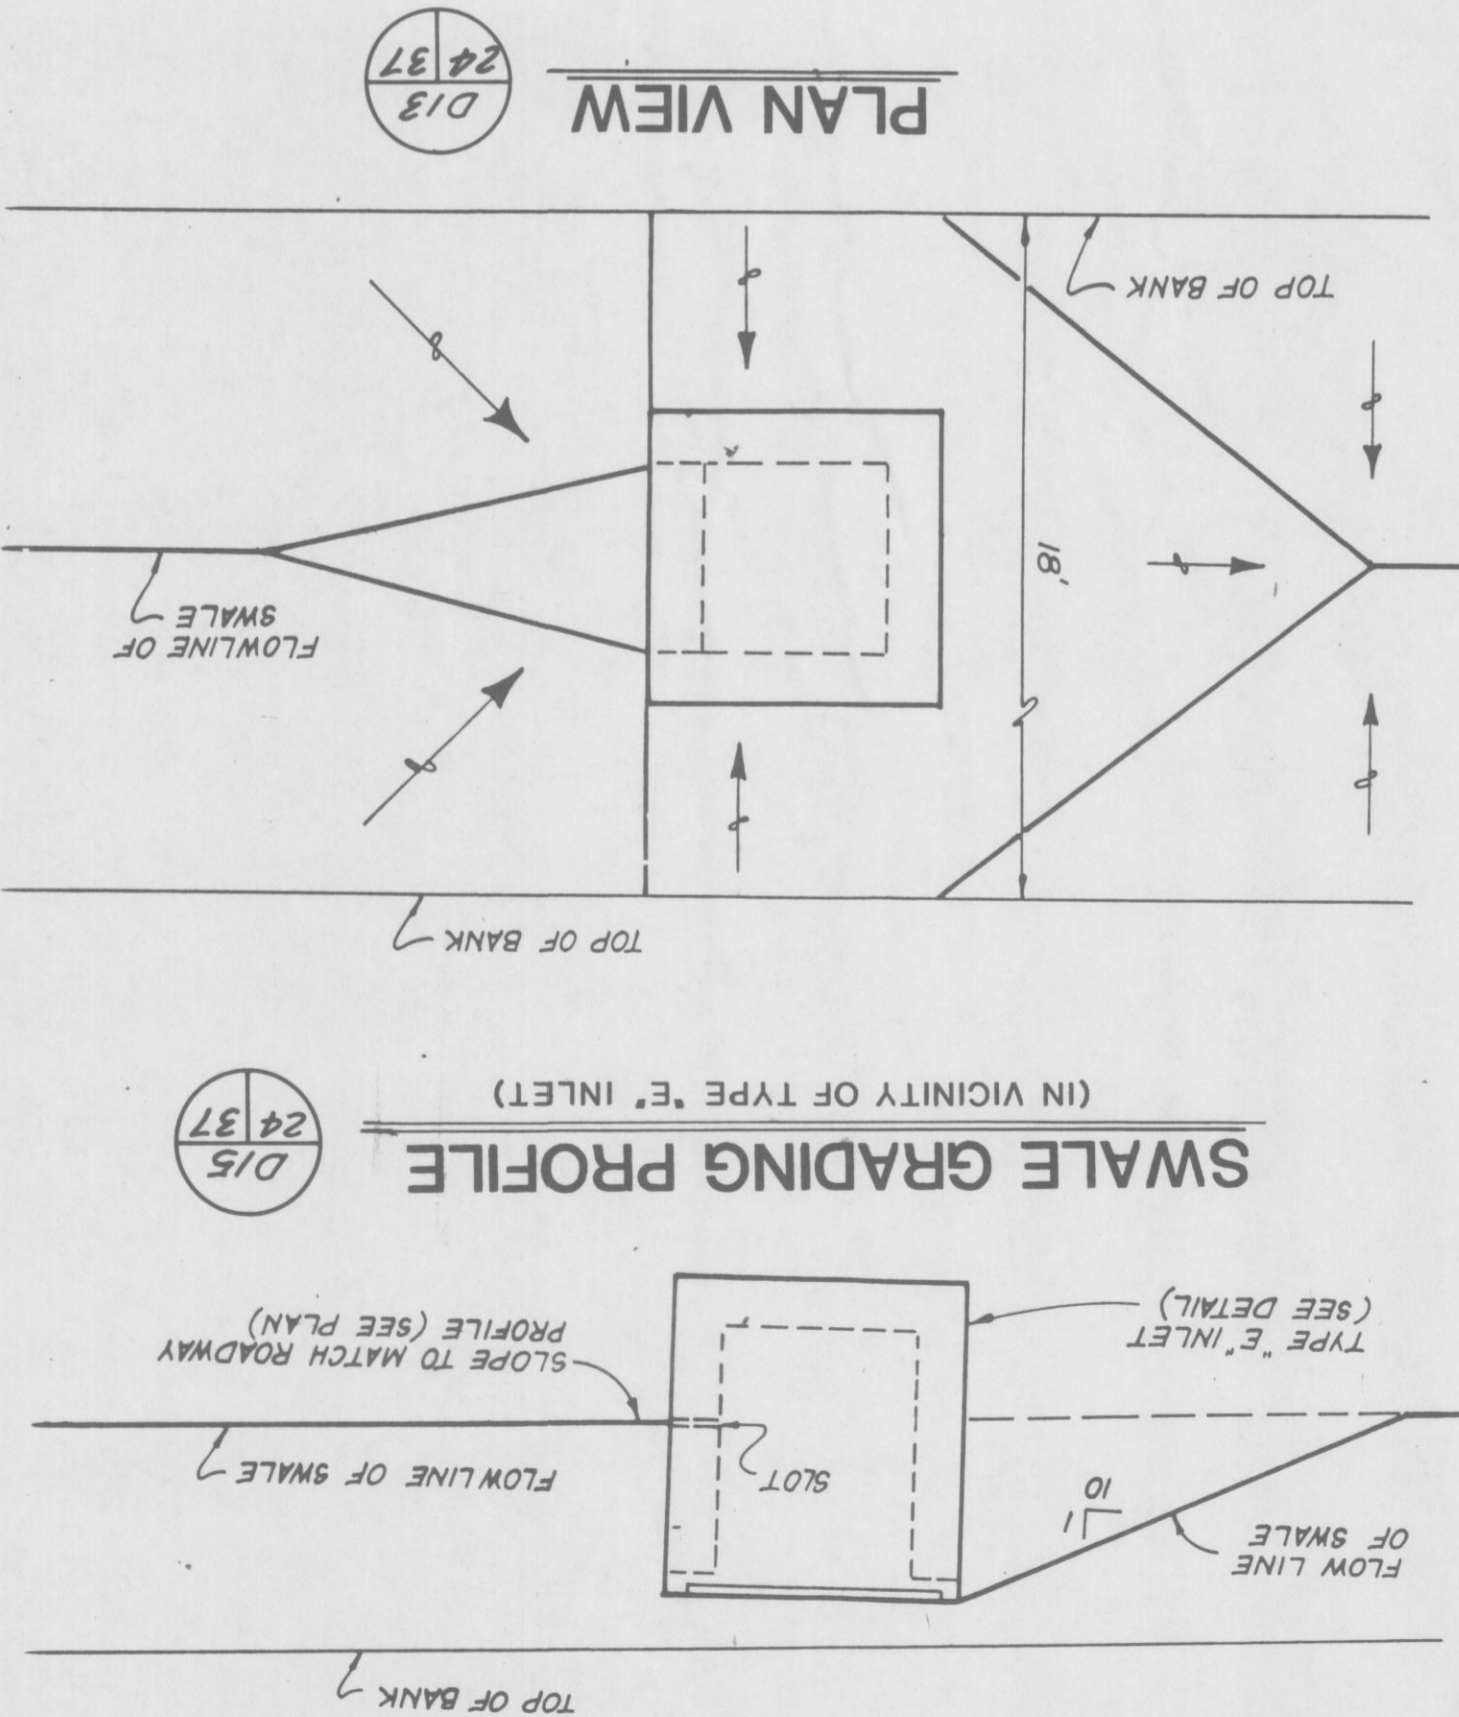


PLAN VIEW D13 2437


SWALE GRADING PROFILE (IN VICINITY OF TYPE 'E' INLET) D15 2437

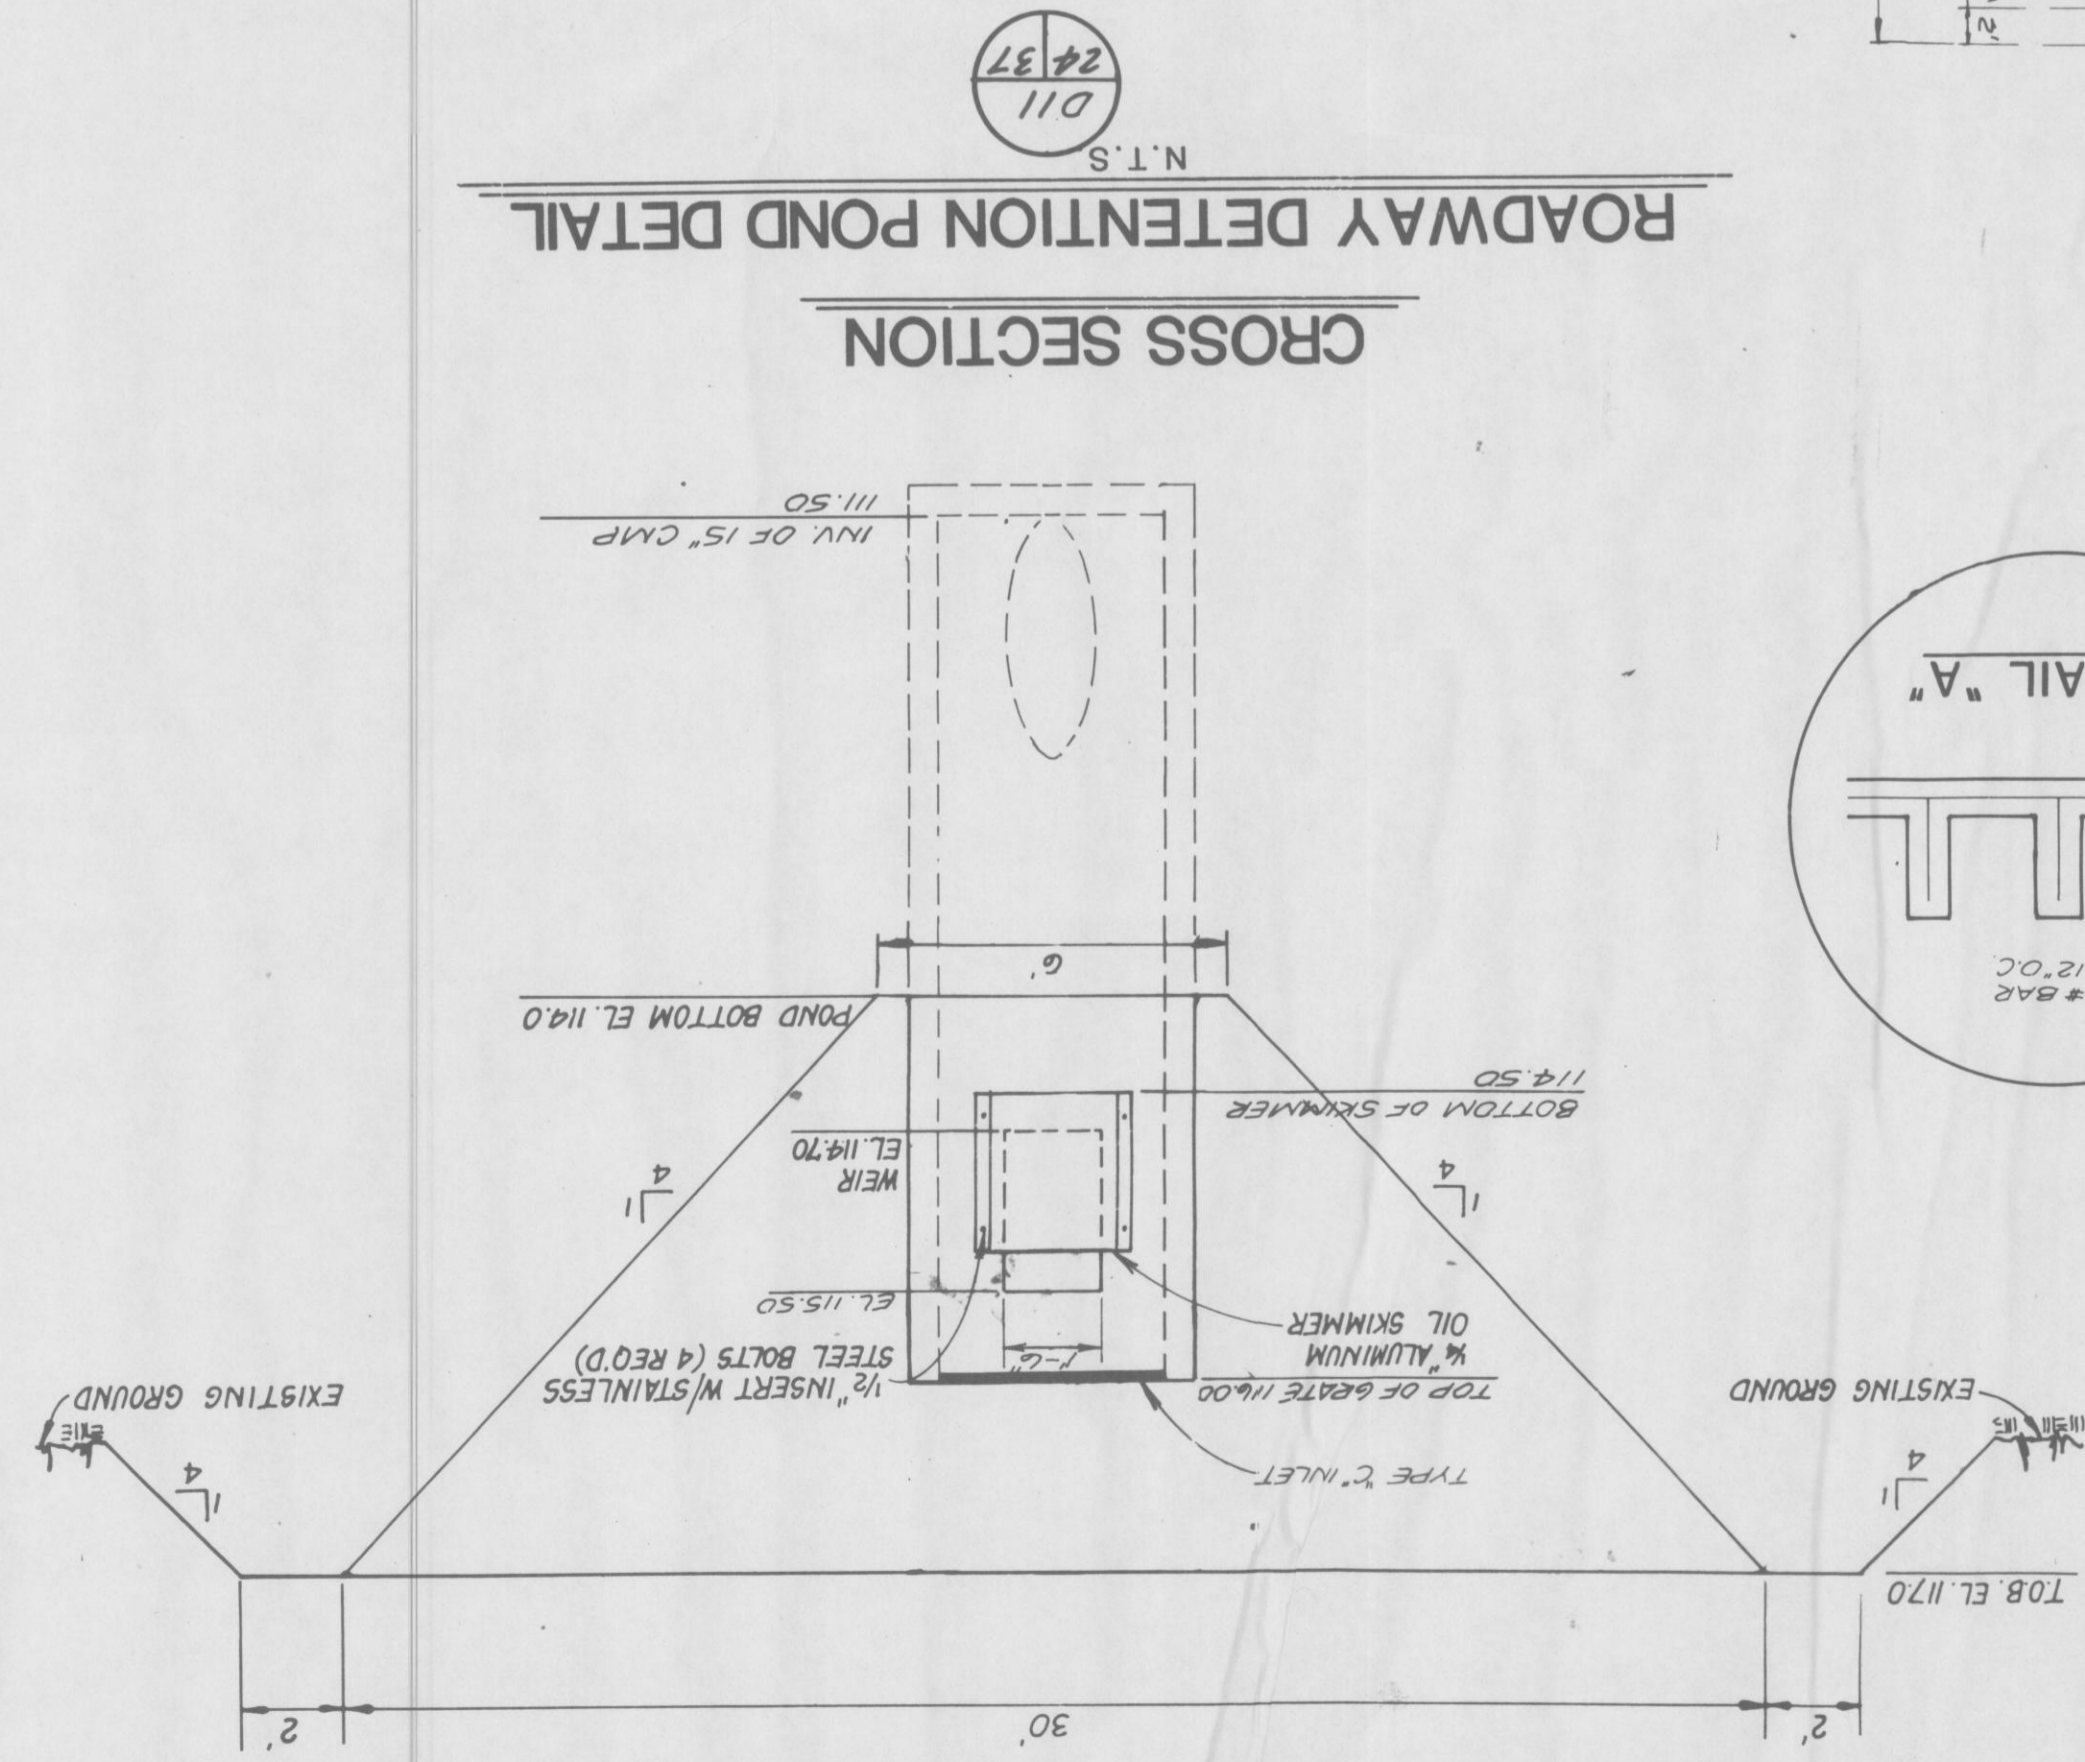

CROSS SECTION D11 2437

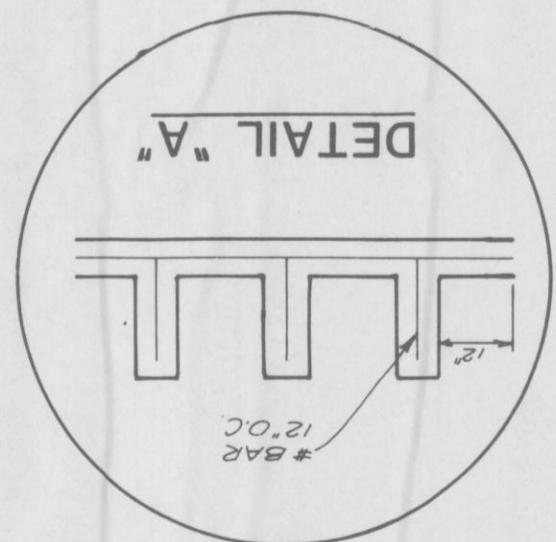


DETAIL 'A'

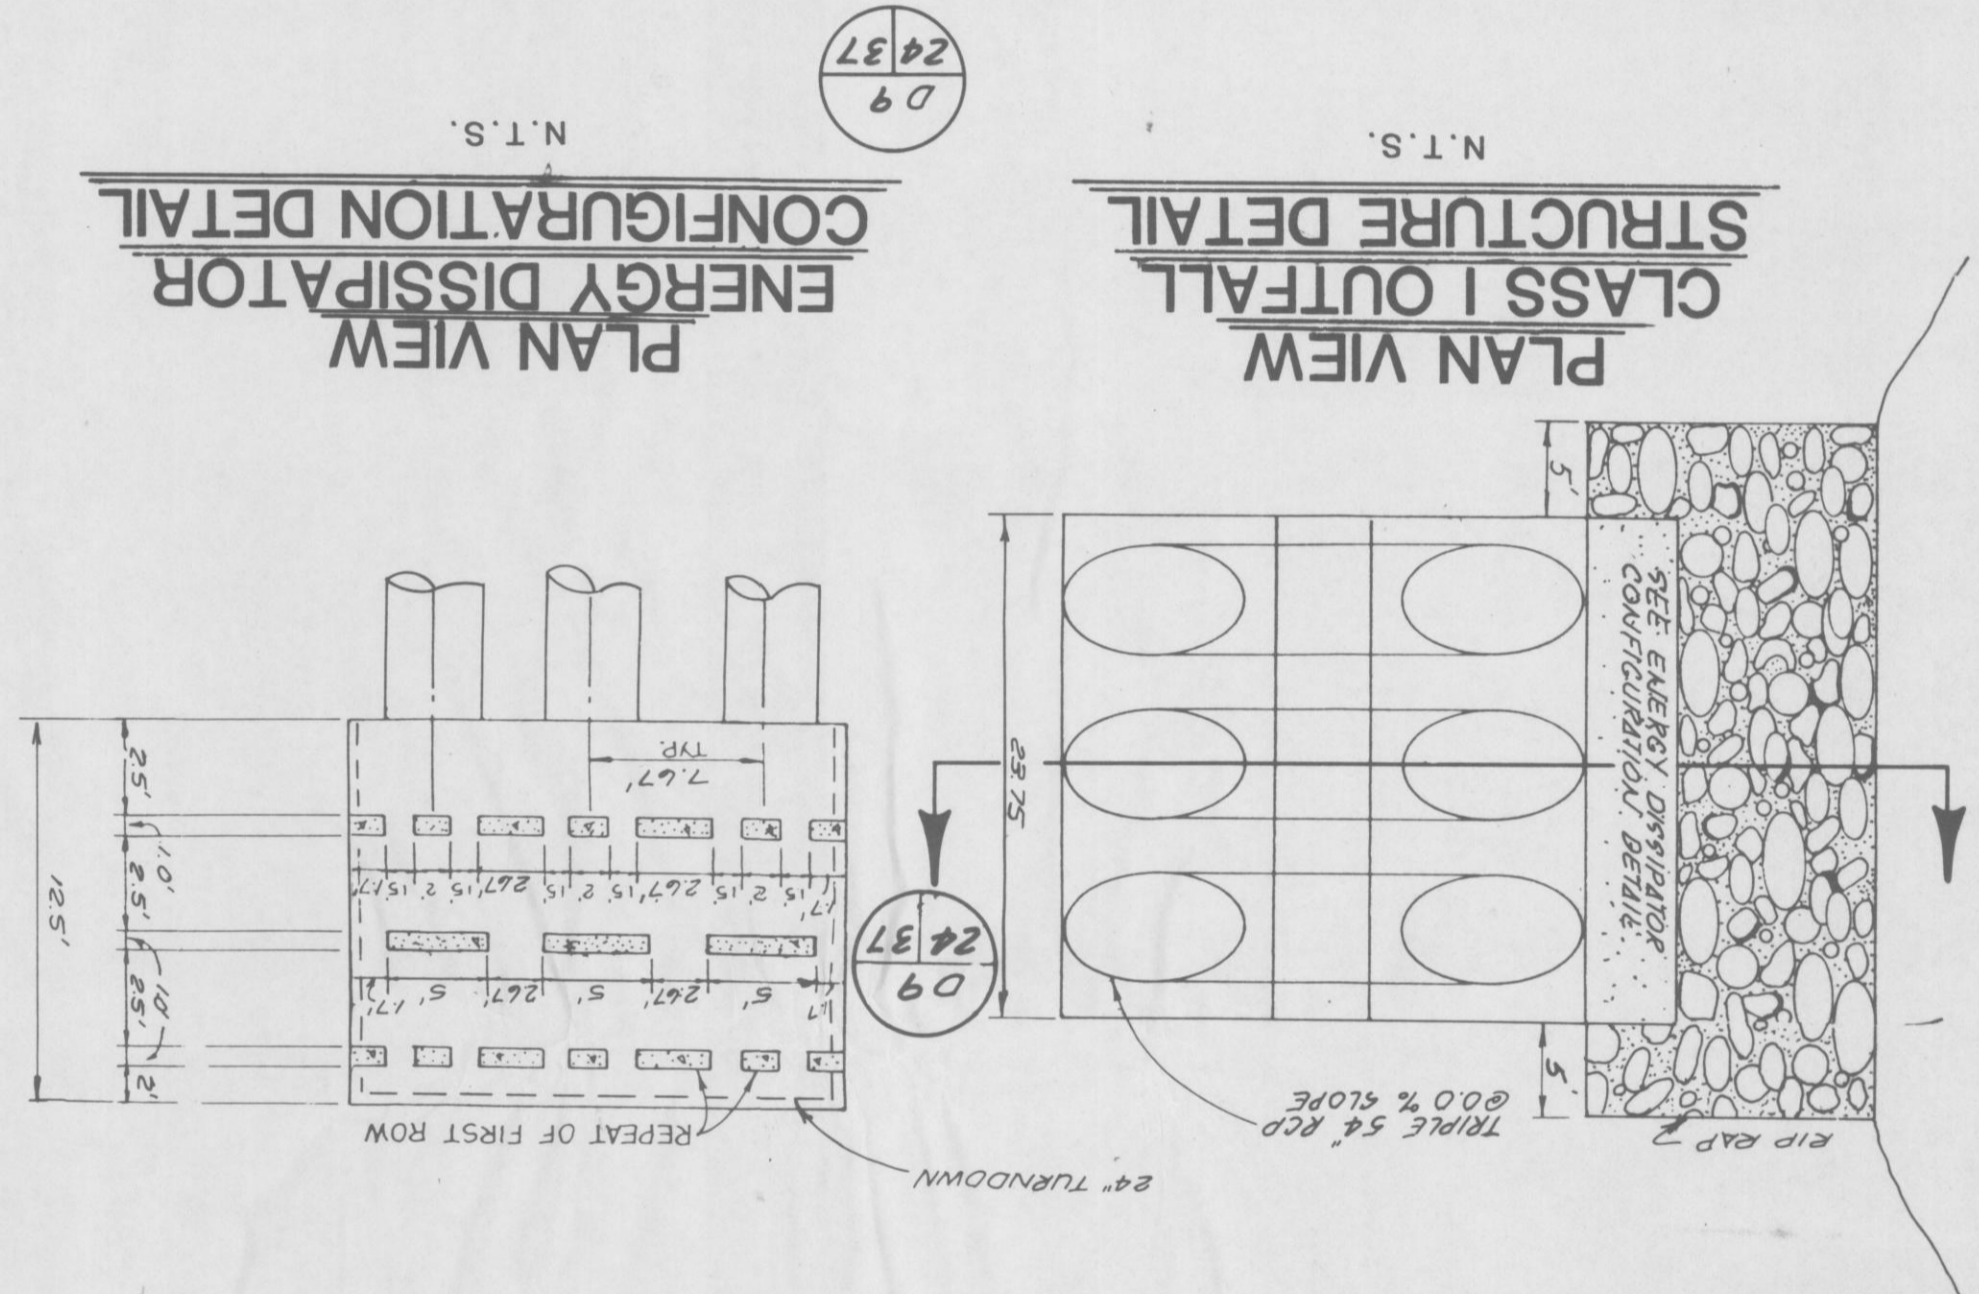


PLAN VIEW D9 2437

ENERGY DISSIPATOR CONFIGURATION DETAIL PLAN VIEW D9 2437

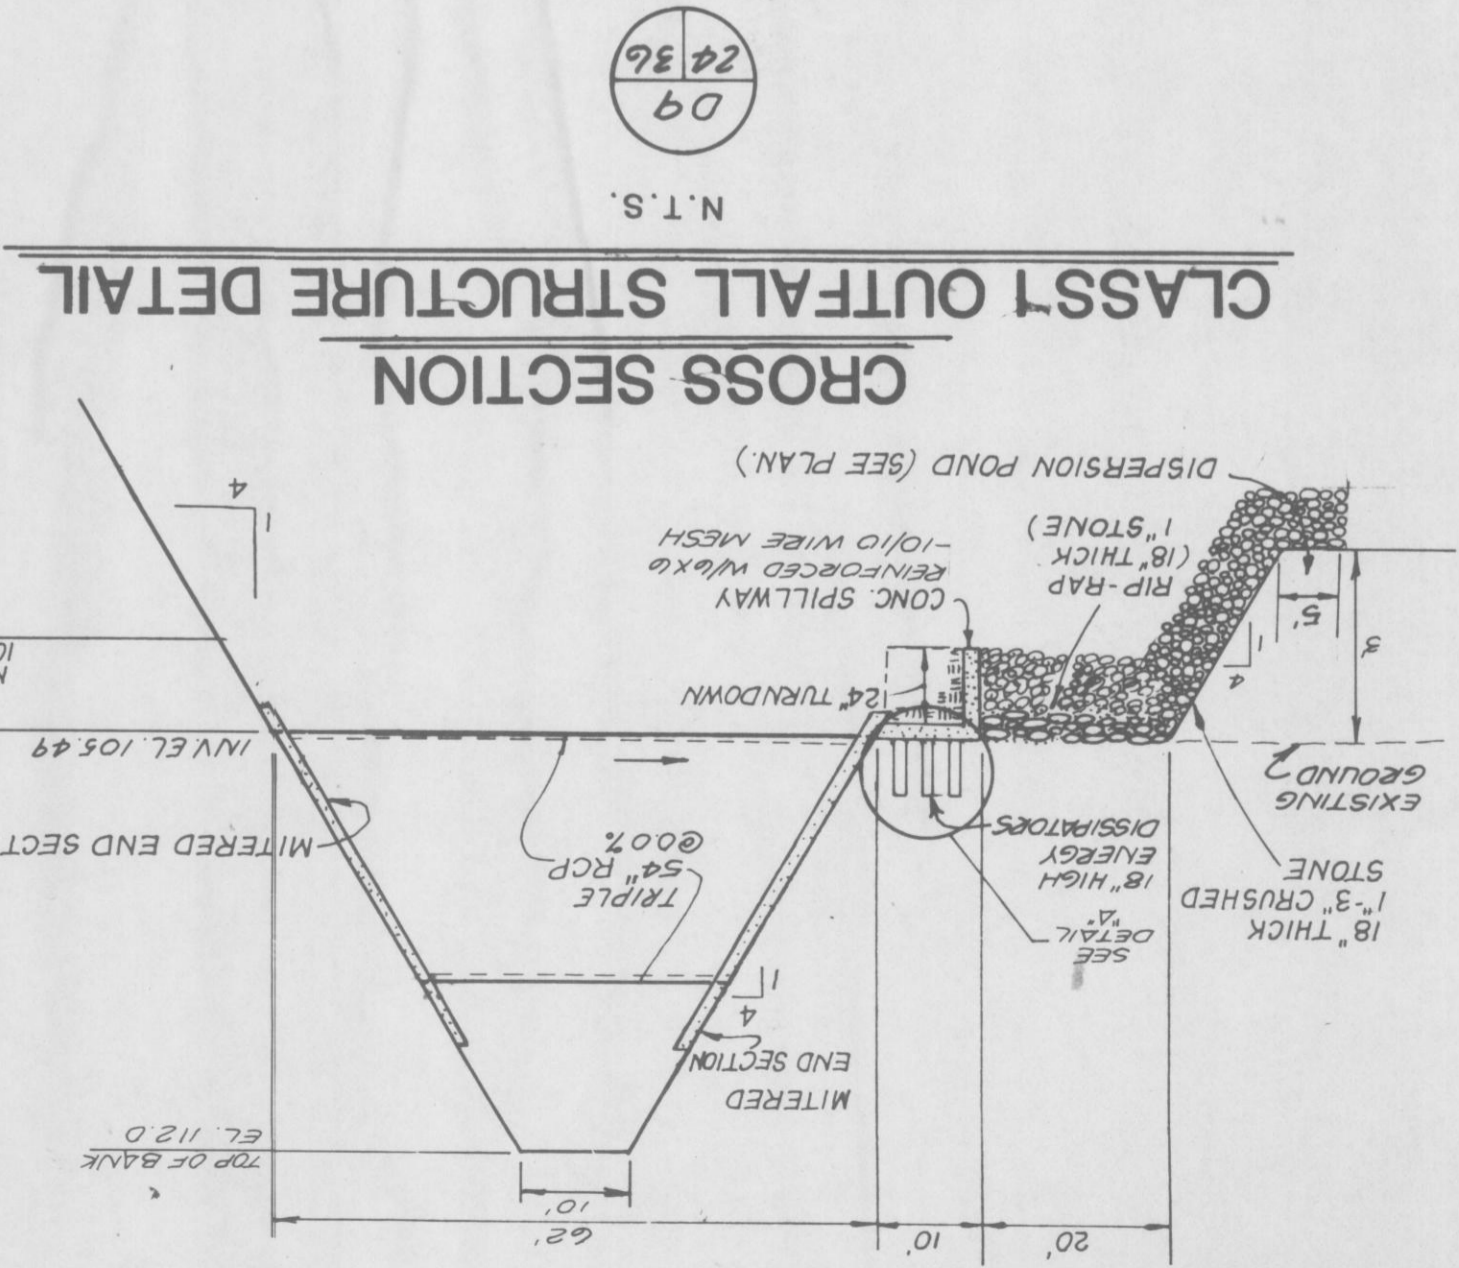

CROSS SECTION D9 2436

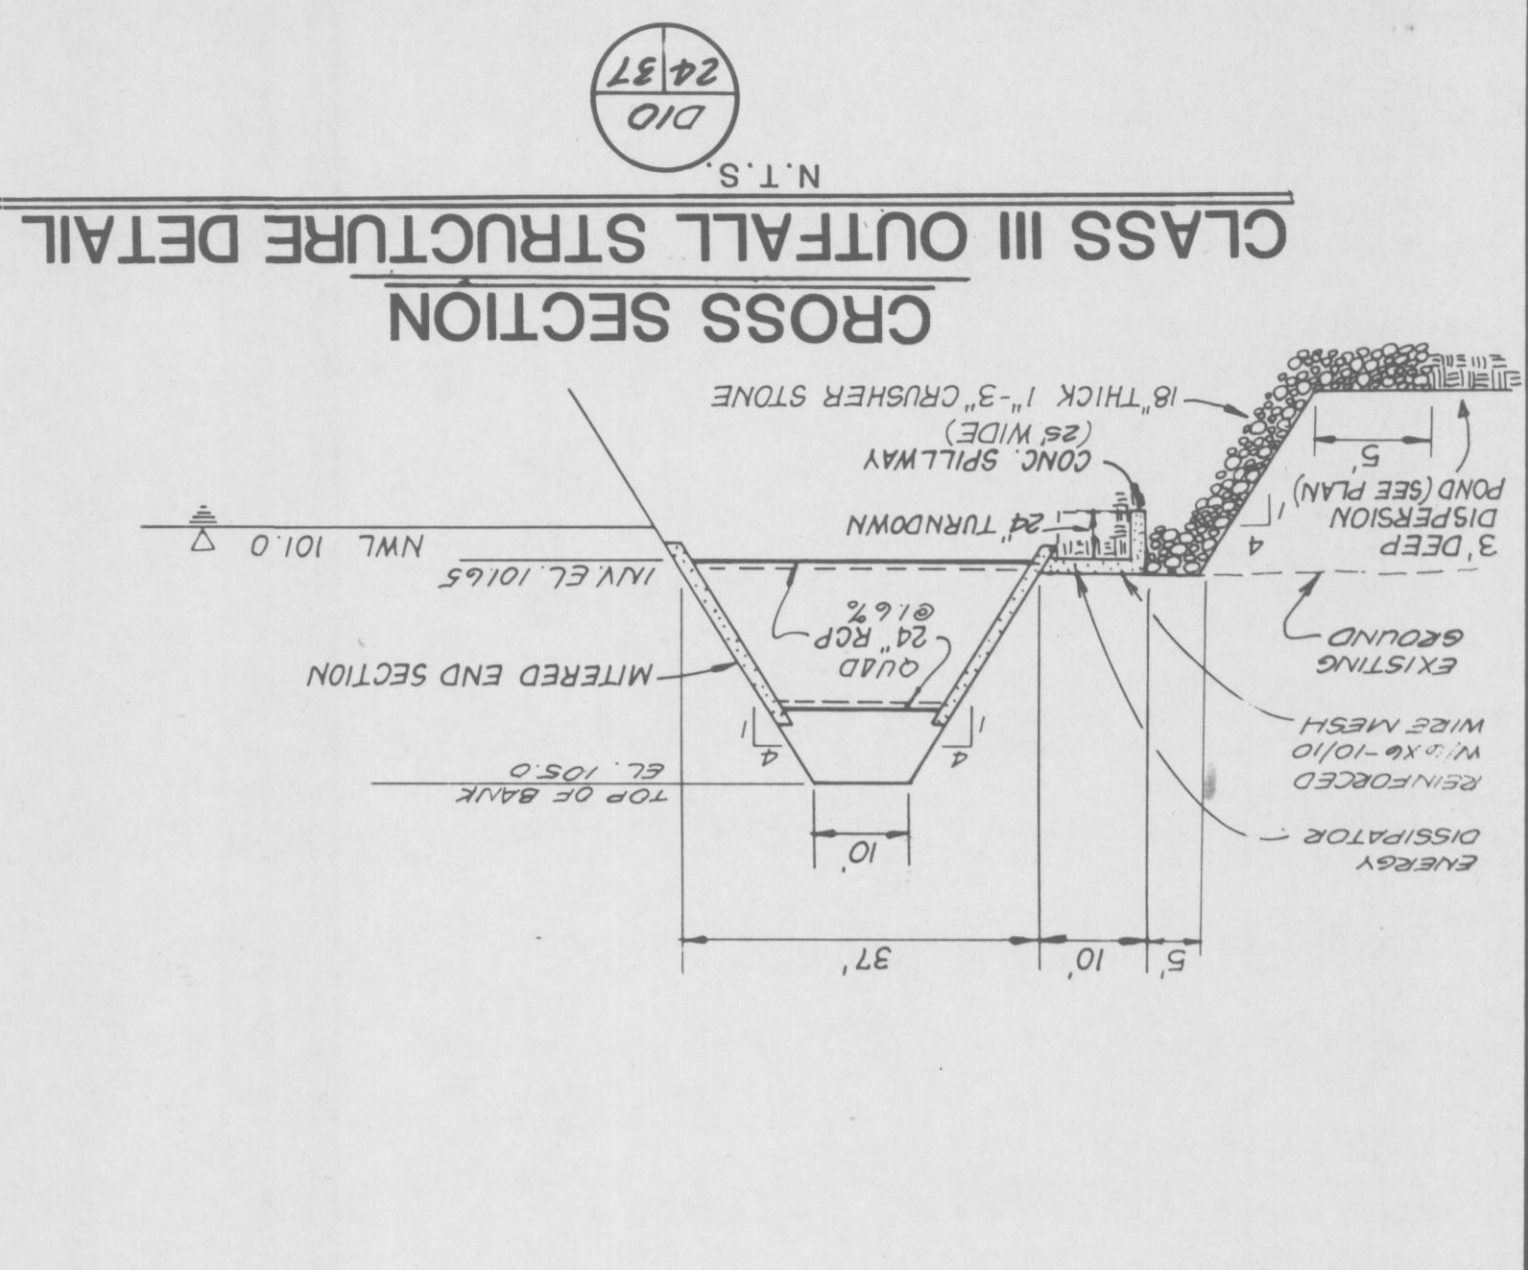

CROSS SECTION D10 2437

CLASS III OUTFALL STRUCTURE DETAIL