




**PLAN VIEW
CONCRETE SPILLWAY**
SCALE: 1" = 10'

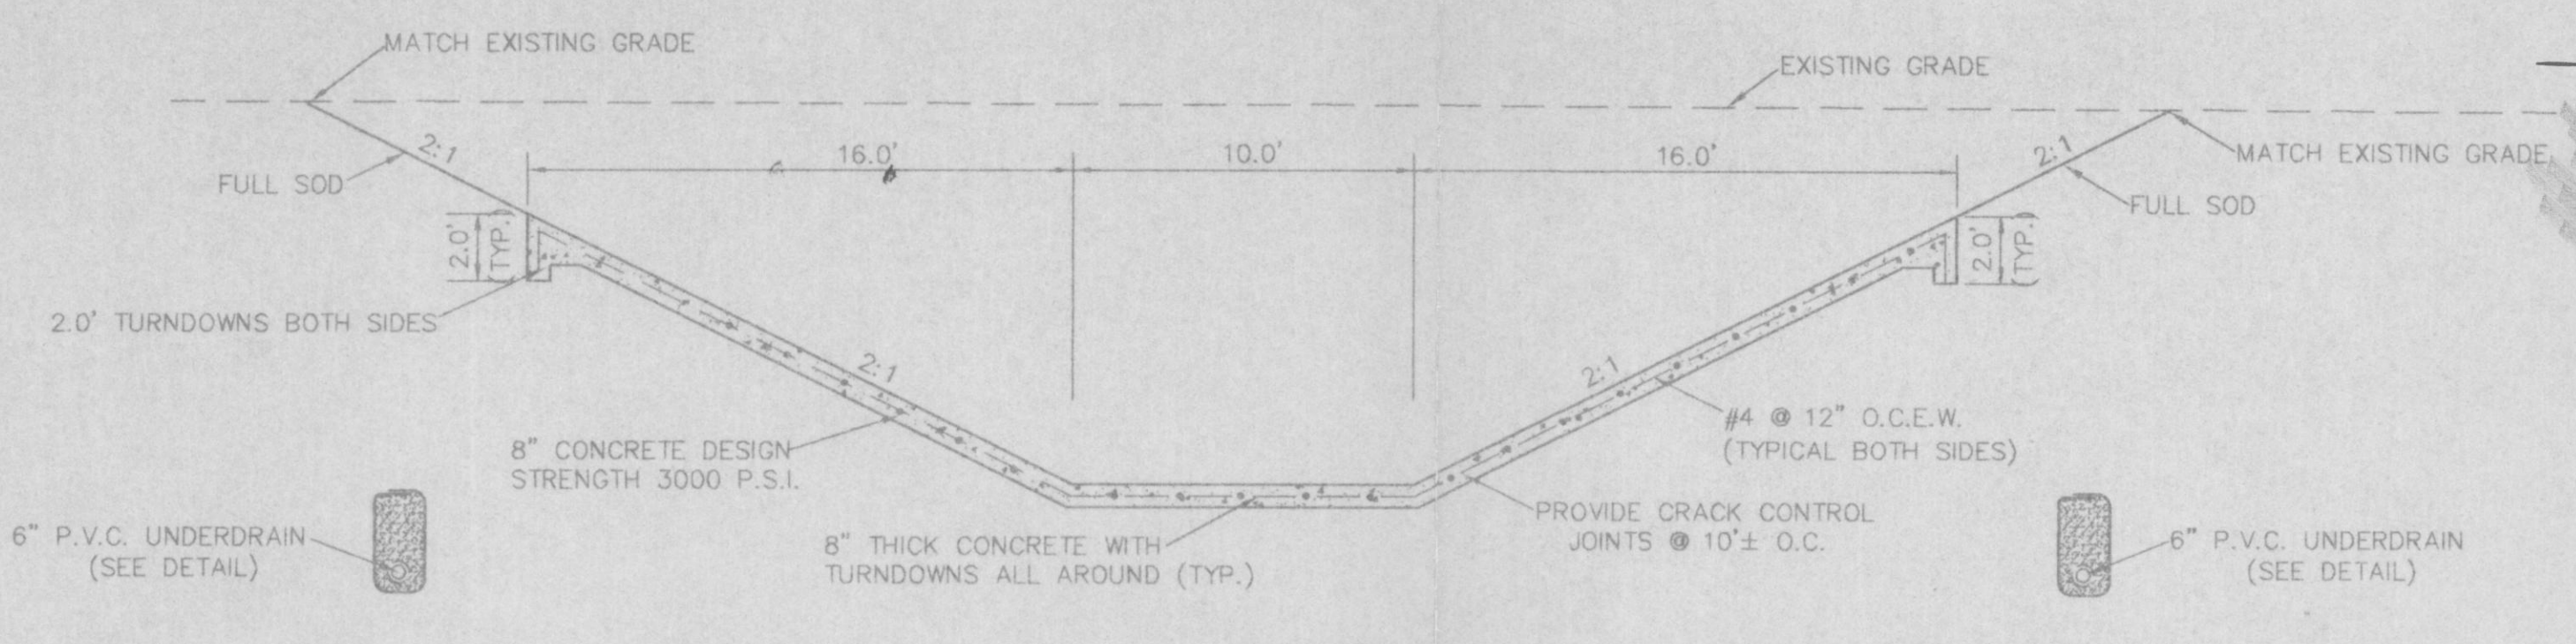


**SECTION R-R
CONCRETE SPILLWAY**
SCALE: 1" = 5'

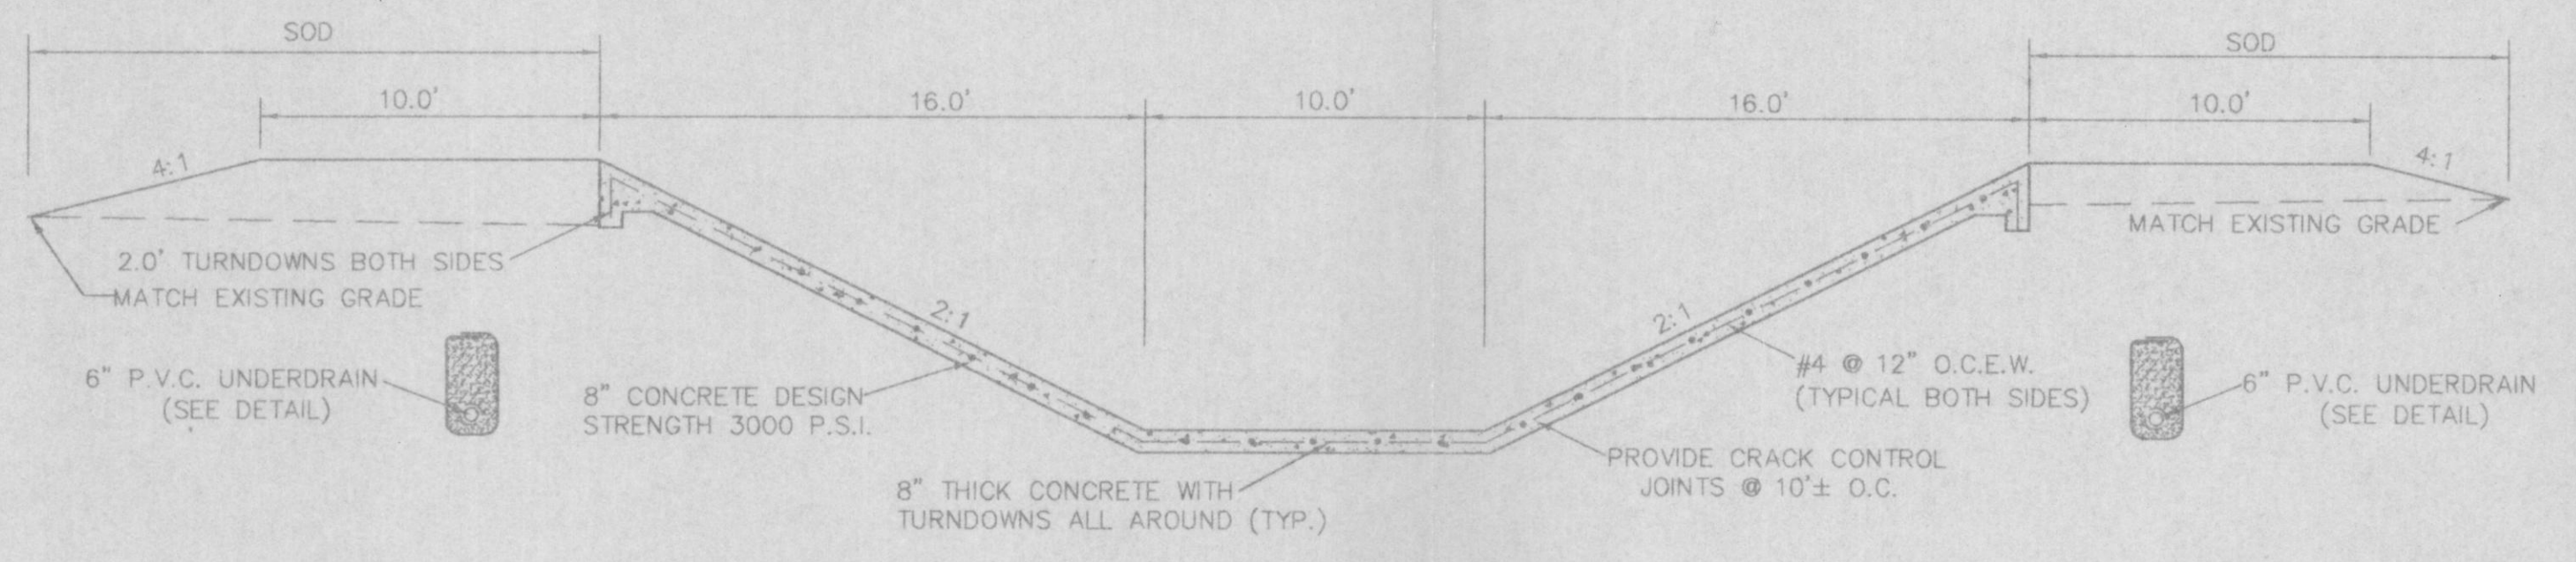


**SECTION S-S
CONCRETE SPILLWAY**
SCALE: 1" = 5'

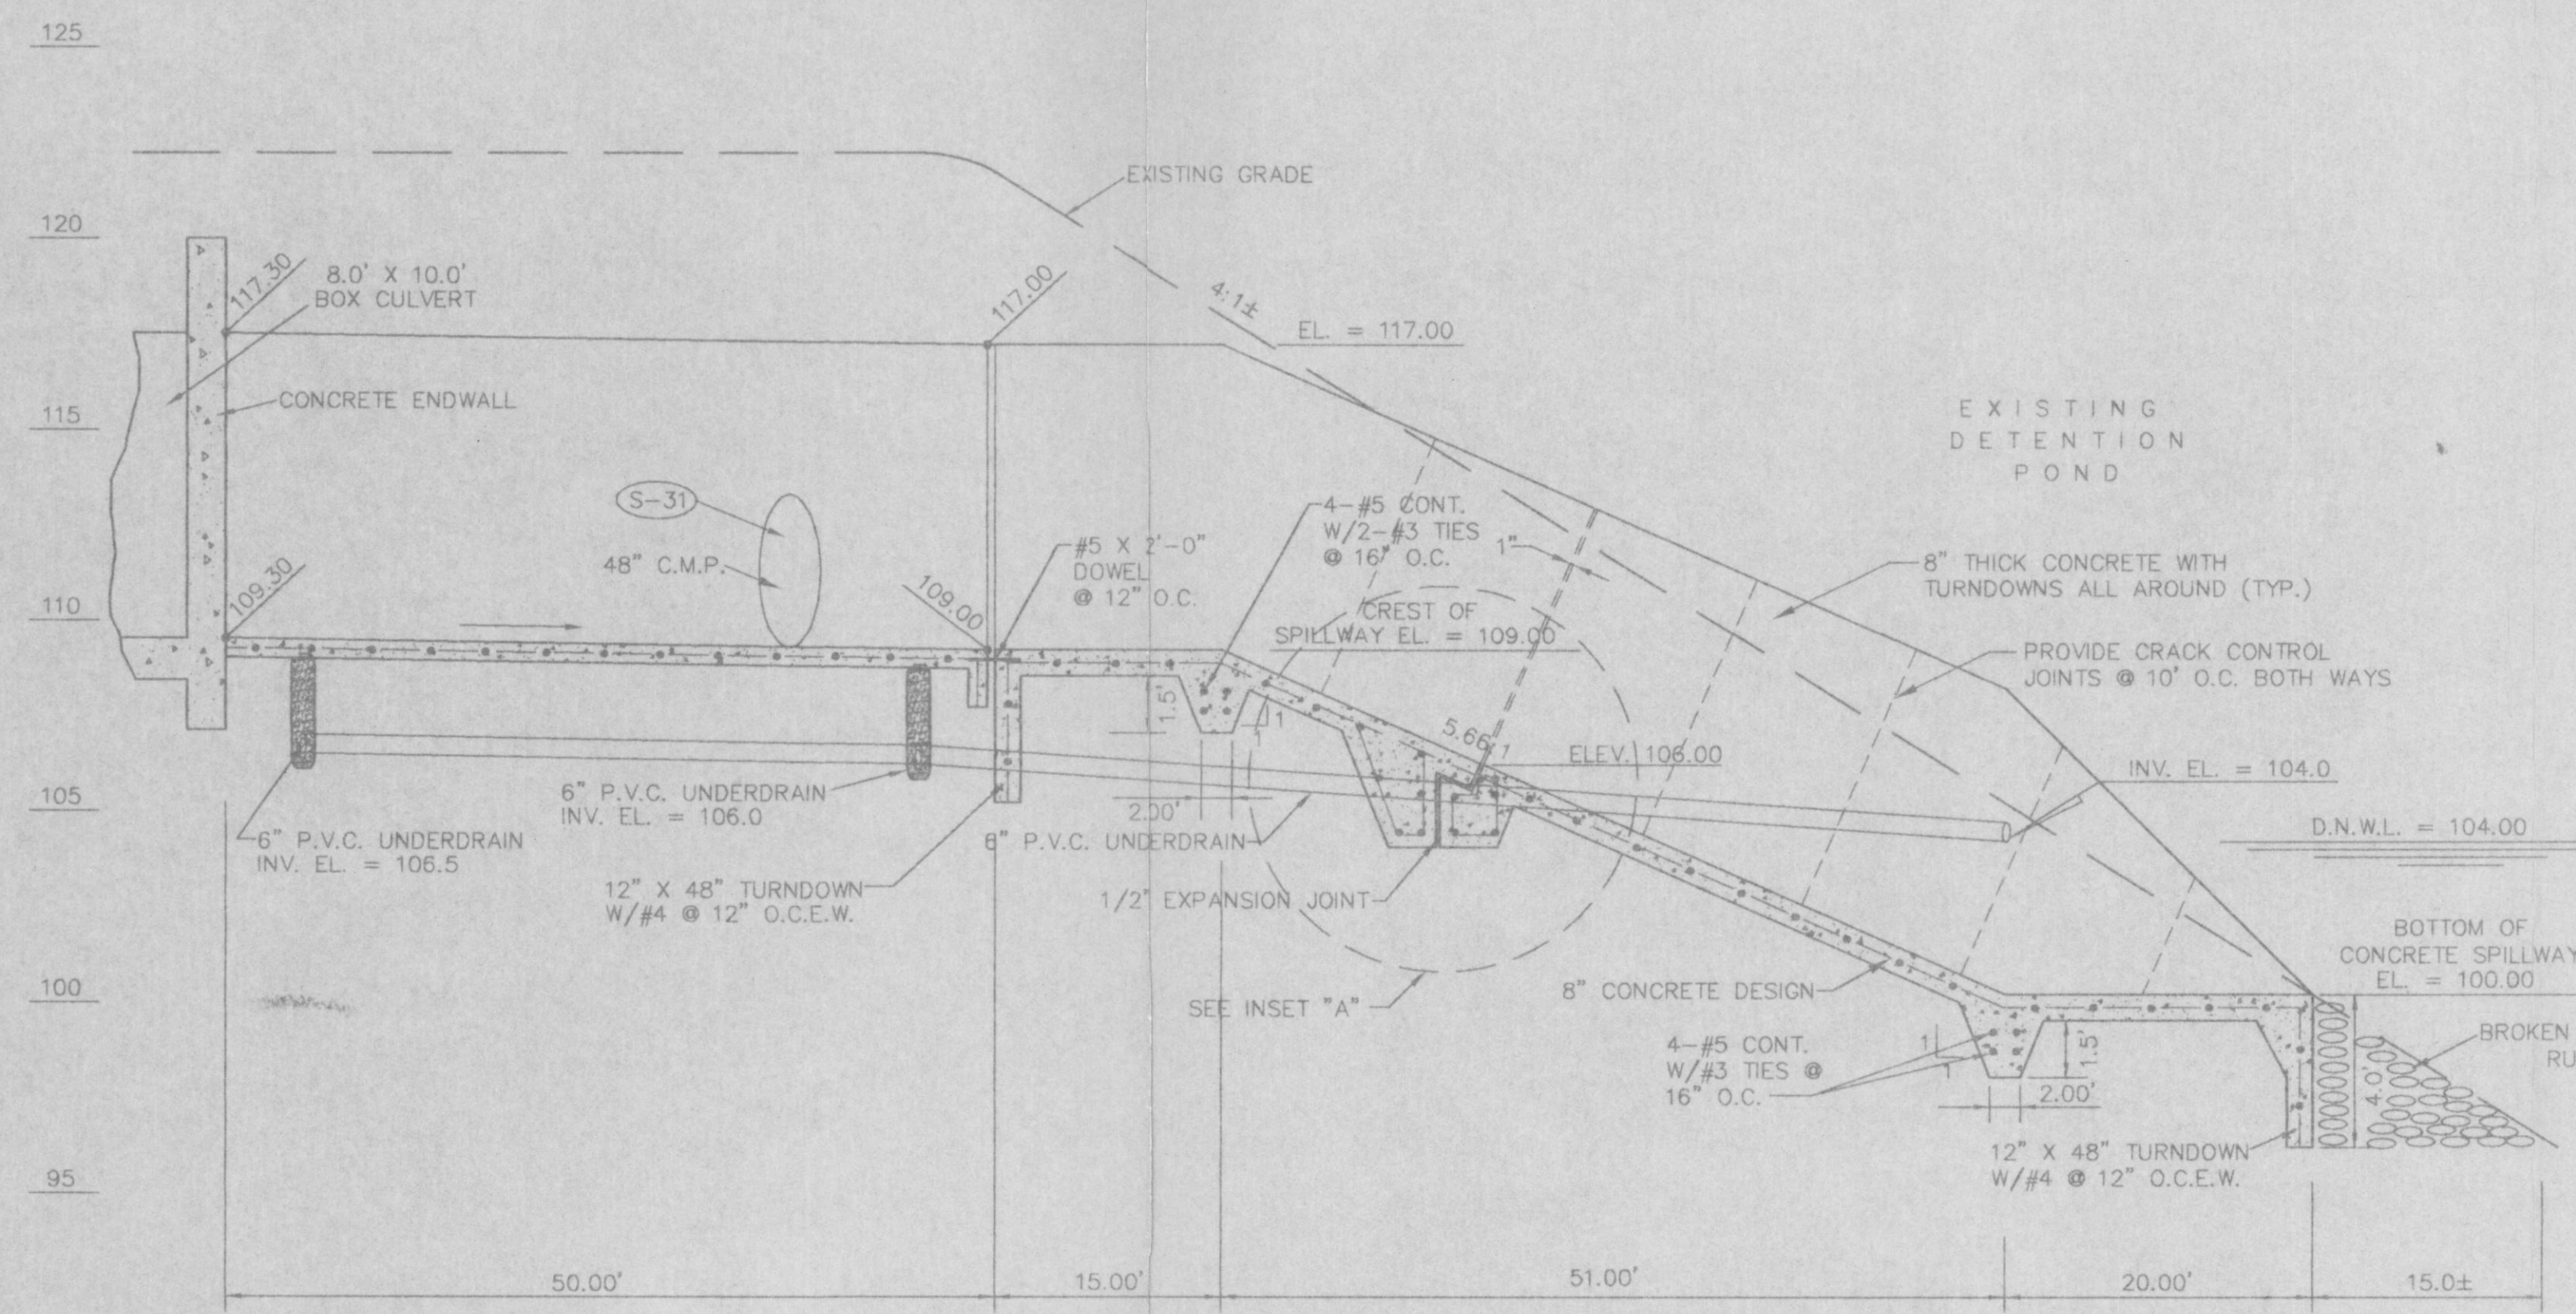

**PROFILE
CONCRETE SPILLWAY**
SCALE: 1" = 10' HORIZONTAL
1" = 4' VERTICAL

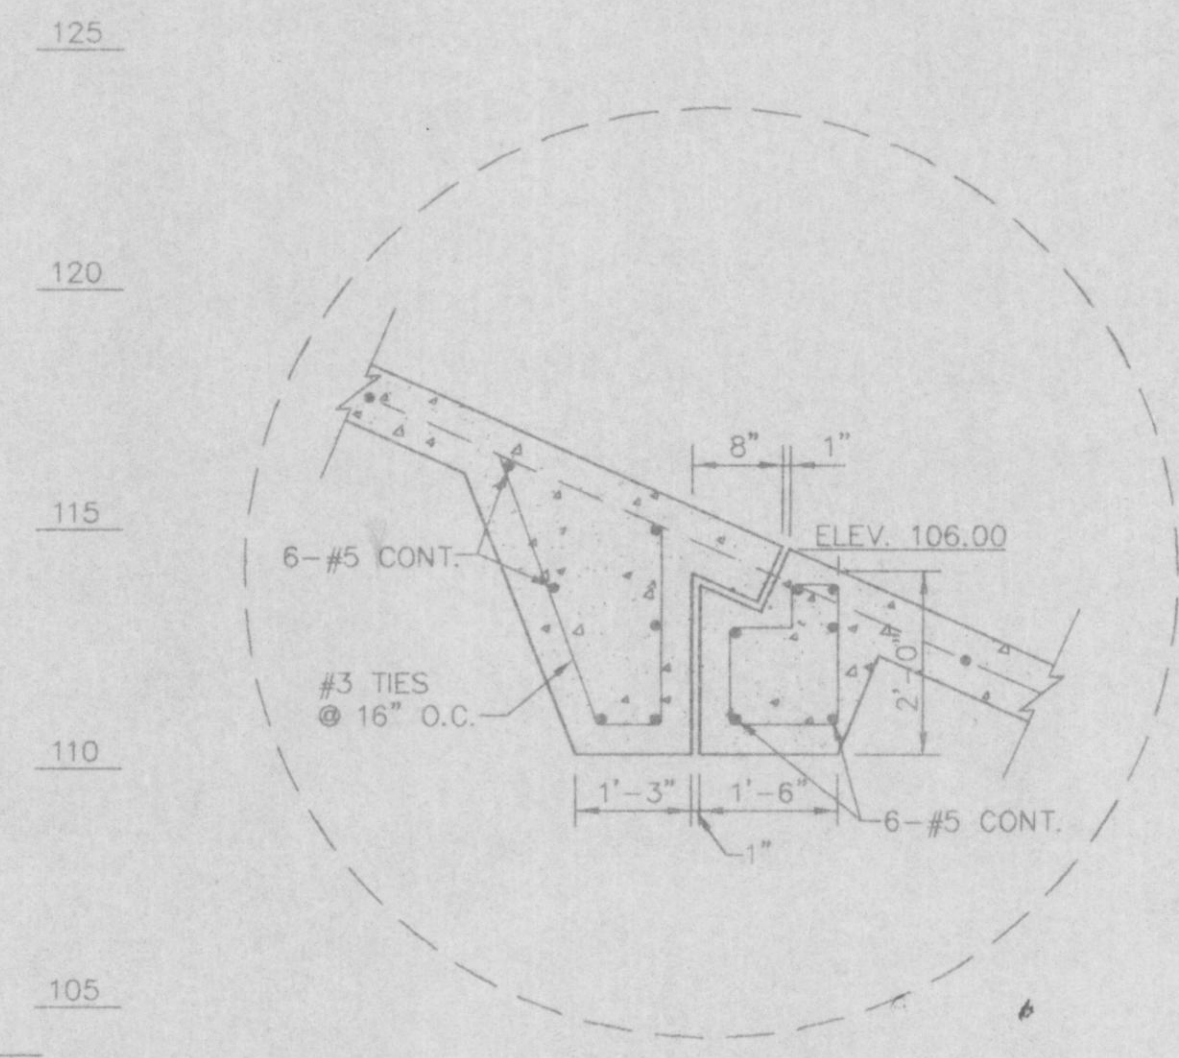

INSET 'A'

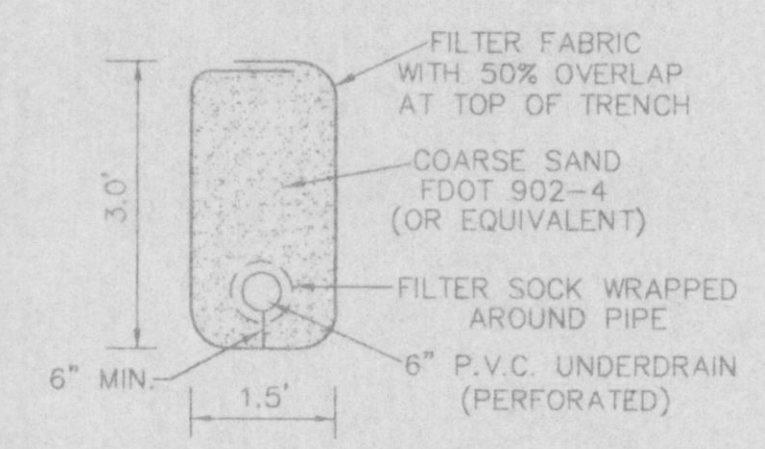

6" P.V.C. UNDERDRAIN DETAIL

**NOT TO BE USED
FOR CONSTRUCTION**


England-Thims, Miller, Inc.
FEB 01 1995

REVISIONS:

ETM NO. E 93-208-1	DATE	BY	DESCRIPTION

CONCRETE SPILLWAYS DETAILS
TRAIL RIDGE LANDFILL - 2ND INCREMENT
PHASES III A & B AND PHASES IV A & B
FOR TRAIL RIDGE LANDFILL, INC.

England-Thims & Miller, Inc.
Consulting & Design Engineers
3131 ST. JOHNS BLUFF ROAD SOUTH
JACKSONVILLE, FLORIDA 32246
PHONE NUMBER (904) 642-8990 FAX NUMBER (904) 646-9485

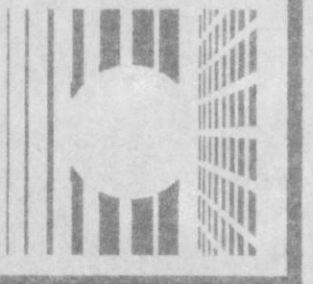

DRAWING NO.

24

C:\TAMM\11\200\SPILLWAY.TIP, Jan. 31, 09, 11:23, 1995

