

VISION • EXPERIENCE • RESULTS

116  
www.etminc.com

tel 904-642-8990 • fax 904-646-9485

14775 Old St. Augustine Road • Jacksonville, Florida 32258

February 27, 2012

Mr. Emerson Raulerson, P.E.  
Florida Department of Environmental Protection  
Northeast District Office  
7825 Baymeadows Way, Suite 200B  
Jacksonville, Florida 32256-7590

Reference: Trail Ridge Landfill - Incremental Side Slope Closure  
FDEP Permit No. 0013493-017-SO  
ET&M No. E11-019-2

Dear. Mr. Raulerson:

By this letter and on behalf of Trail Ridge Landfill, Inc., we hereby notify the Department that the incremental closure construction of Closure Phase 3 (per Drawing No. 14 of the Permit Drawings) as required by Specific Condition 35.a. of the referenced permit has begun. Closure Phase 3 has been subdivided into 4 phases as shown on the attached plan. The final waste placement (to reach design elevation 210 feet NGVD) and final completion date (180 days from the final waste placement) for each phase are as follows:

Phase III – December 19, 2011 to June 16, 2012

Phase II – January 2, 2012 to June 30, 2012

Phase IV – January 18, 2012 to July 16, 2012

Phase I – February 3, 2012 to July 31, 2012


The parties involved in the construction are as follows:

Construction Contractor - ERC General Contracting Services, Inc.  
General Quality Assurance Engineer – Scott Jordan Lockwood P.E.  
Soils Quality Assurance Engineer – Tina Meskel, P.E.  
General/Soils Quality Control Monitor – Bill Davidson

If you have any questions regarding this construction, please feel free to give me a call.



Sincerely,

ENGLAND, THIMS & MILLER, INC.

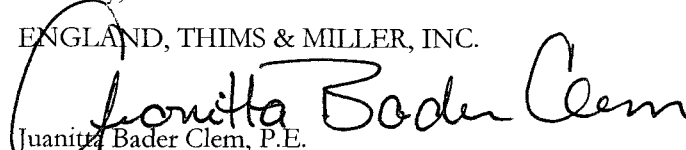  
Juanitta Bader Clem, P.E.  
Vice President

cc: Ed Schmalfeld II, Trail Ridge Landfill, Inc.  
Jeff Foster, City of Jacksonville  
Scott Lockwood, ETM  
Tina Meskel, Meskel & Associates Engineering

2012 FEB 28 PM 1:44  
NORTH EAST DISTRICT  
RECEIVED  
DEP

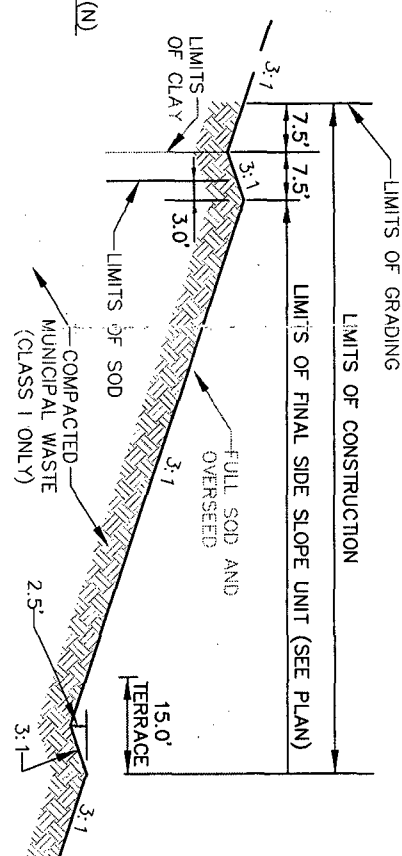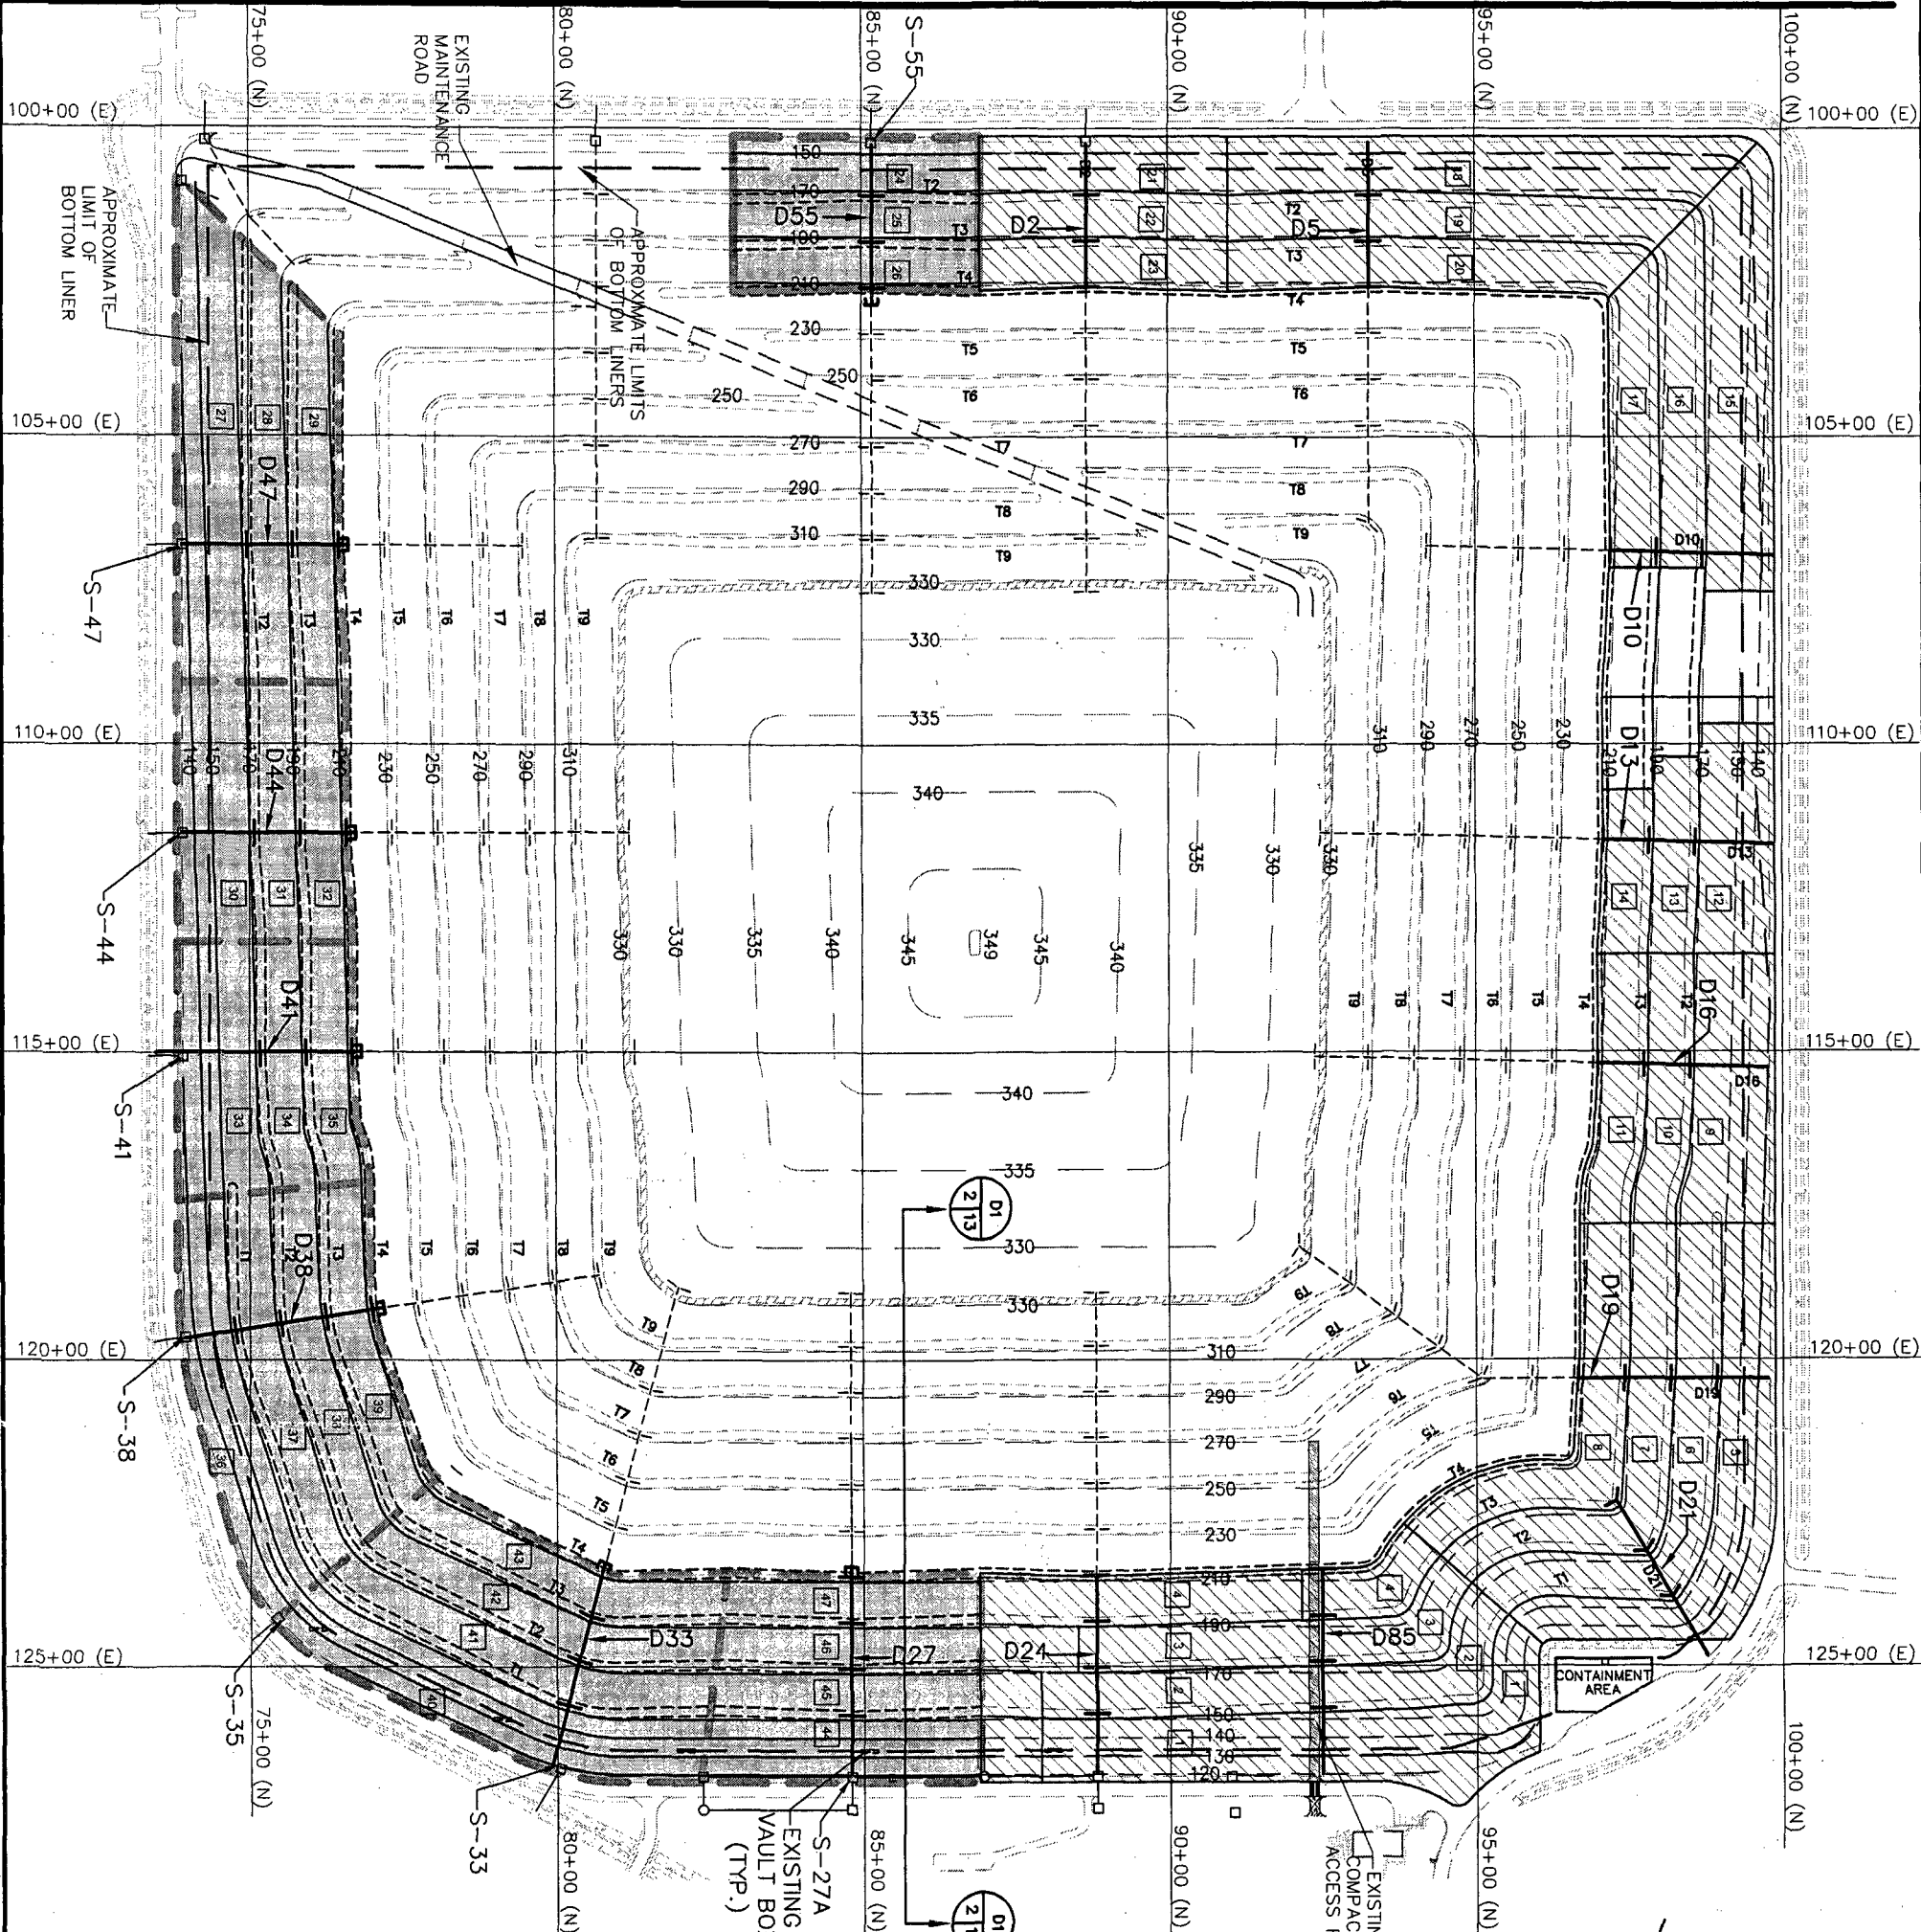

PHASE NO.	SIDE SLOPE UNITS
1	40, 41, 42, 43, 44, 45, 46, 47
2	33, 34, 35, 36, 37, 38, 39
3	27, 28, 29, 30, 31, 32
4	24, 25, 26

LEGEND	
	PROPOSED CONTOURS
	FUTURE CONTOURS
	PROPOSED DOWNCOMER PIPE
	FUTURE DOWNCOMER PIPE
	DOWNCOMER PIPE NUMBER
	EXISTING DRAINAGE STRUCTURE
	TOP BERM
	FUTURE TERRACE
	PROPOSED TERRACE
	EXISTING TERRACE
	TERRACE NUMBER
	SIDE SLOPE UNIT
	DITCH
	LIMITS OF SIDE SLOPE CLOSURE (THIS CONTRACT)
	CLOSED SIDE SLOPE UNIT (NOT IN THIS CONTRACT)

2012 FEB 28 PM 1:44