


LEGEND

- ▲ GAS PROBE
- GP-10 GAS PROBE NUMBER
- GM-04 GAS MONITORING LOCATION



GAS PROBE PLAN	
TRAIL RIDGE LANDFILL PERMIT RENEWAL FOR TRAIL RIDGE LANDFILL, INC.	
<p>England, Thoms & Miller, Inc. ENGINEERS - PLANNERS - SURVEYORS - LANDSCAPE ARCHITECTS 14775 BT AULDRINE ROAD JACKSONVILLE, FLORIDA 32268 CERTIFICATE OF AUTHORIZATION NUMBER 3664 PHONE NUMBER (904) 842-8990 FAX NUMBER (904) 846-8486</p>	<p>REVISED: ETM NO. 02-023 DRAWN BY: S.J.L. DESIGNED BY: J.E.C. CHECKED BY: J.B.C. DATE: SEPTEMBER 25, 2002</p>
DRAWING NO.	APPENDIX F

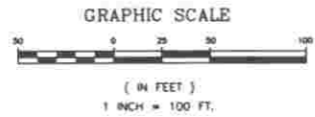


LEGEND

- EXISTING SPOT ELEVATION
- EXISTING CONTOURS
- EXISTING DRAINAGE STRUCTURE


NOTE:
THE MAXIMUM HEIGHT OF THE
TIRE PILES WILL BE 10 FEET.

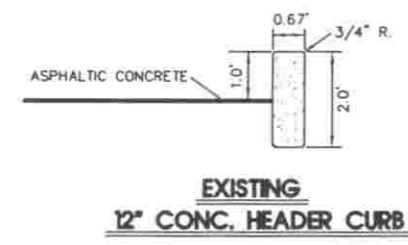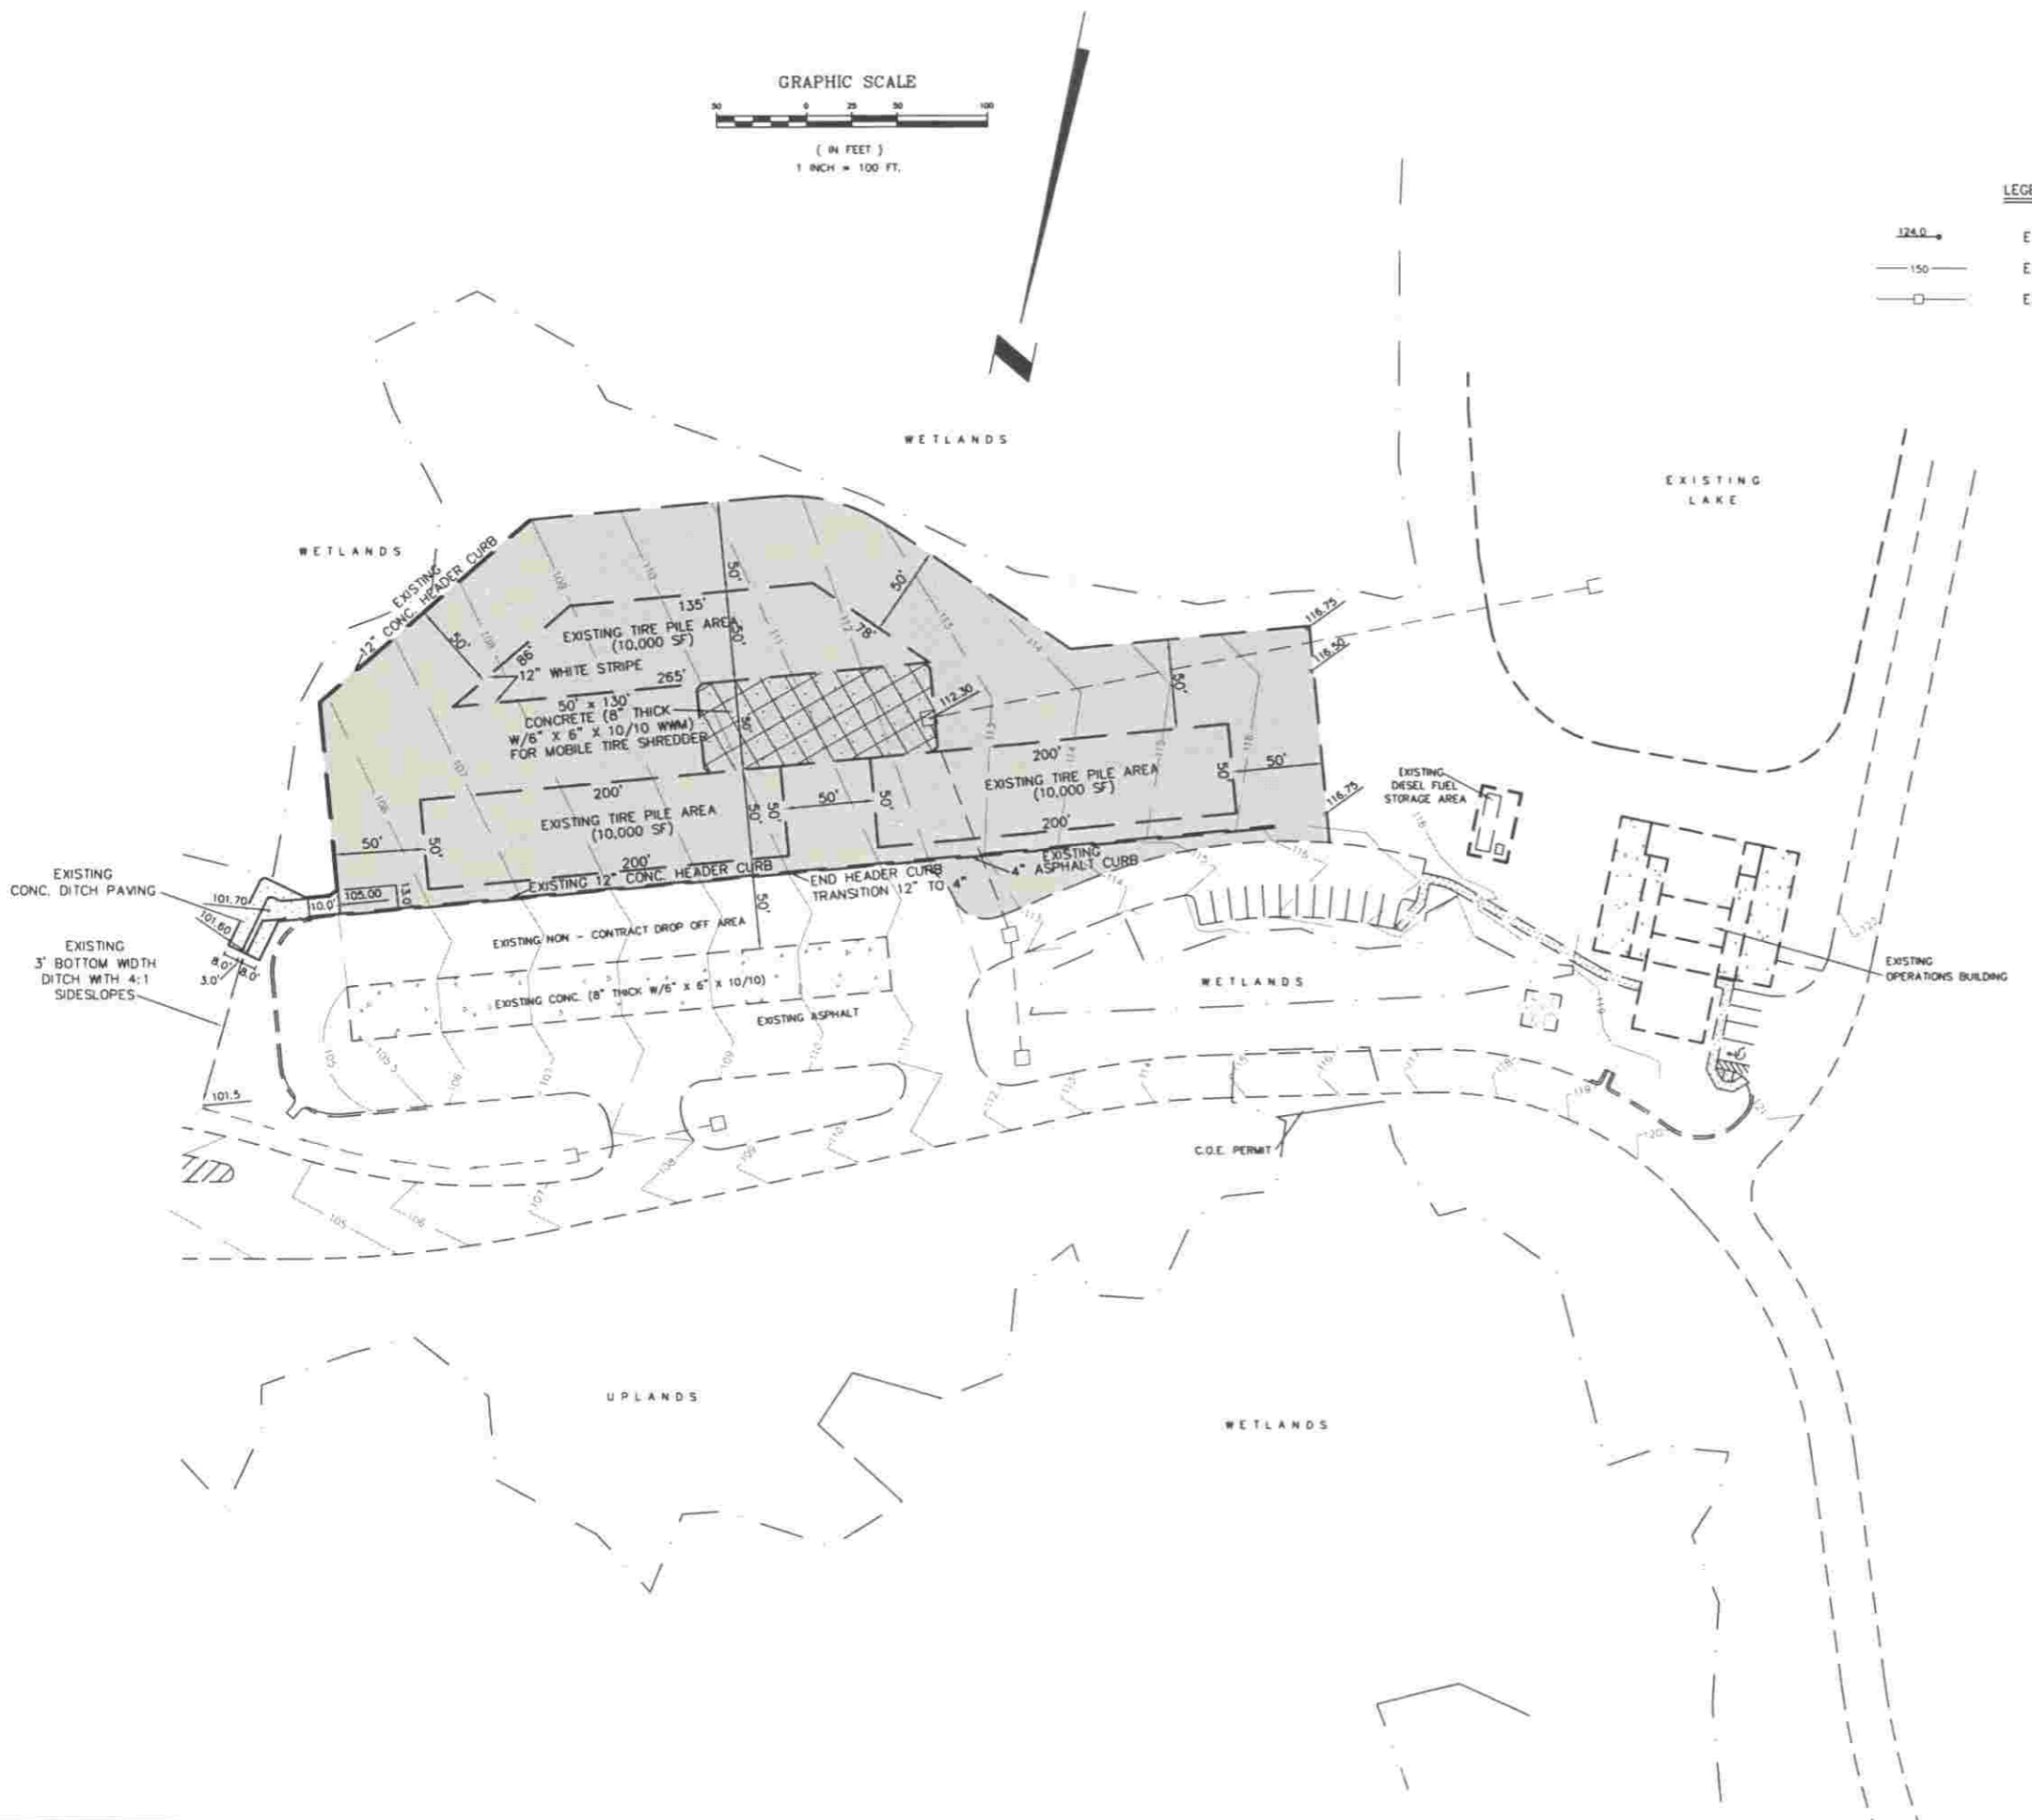


**EXISTING
12\"/>**

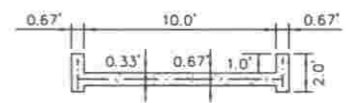

**EXISTING
CONCRETE FLUME**

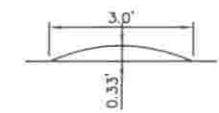

**EXISTING
4\"/>**

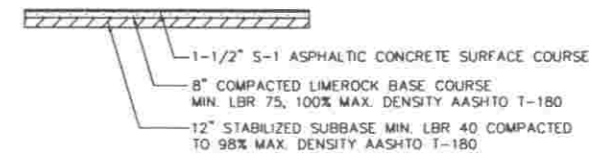

**EXISTING TIRE STORAGE AREA
TYPICAL PAVEMENT SECTION**

PERMIT DOCUMENT

**WASTE TIRE STORAGE
AND PROCESSING AREA
TRAIL RIDGE LANDFILL PERMIT RENEWAL
FOR
TRAIL RIDGE LANDFILL, INC.**


England, Thoms & Miller, Inc.
ENGINEERS - PLANNERS - SURVEYORS - LANDSCAPE ARCHITECTS
14776 ST. AUGUSTINE ROAD
JACKSONVILLE, FLORIDA 32208
PHONE NUMBER (904) 642-8900 FAX NUMBER (904) 648-9486



DRAWING NO.

EXHIBIT A


REVISED TO ODP: 9-25-02
REVISIONS: 8-22-02 REVISED MAXIMUM HEIGHT.
ETM NO.: 02-025
DRAWN BY: S.J.L.
DESIGNED BY: J.B.C.
CHECKED BY: D.C.M.
DATE: SEPTEMBER 25, 2002

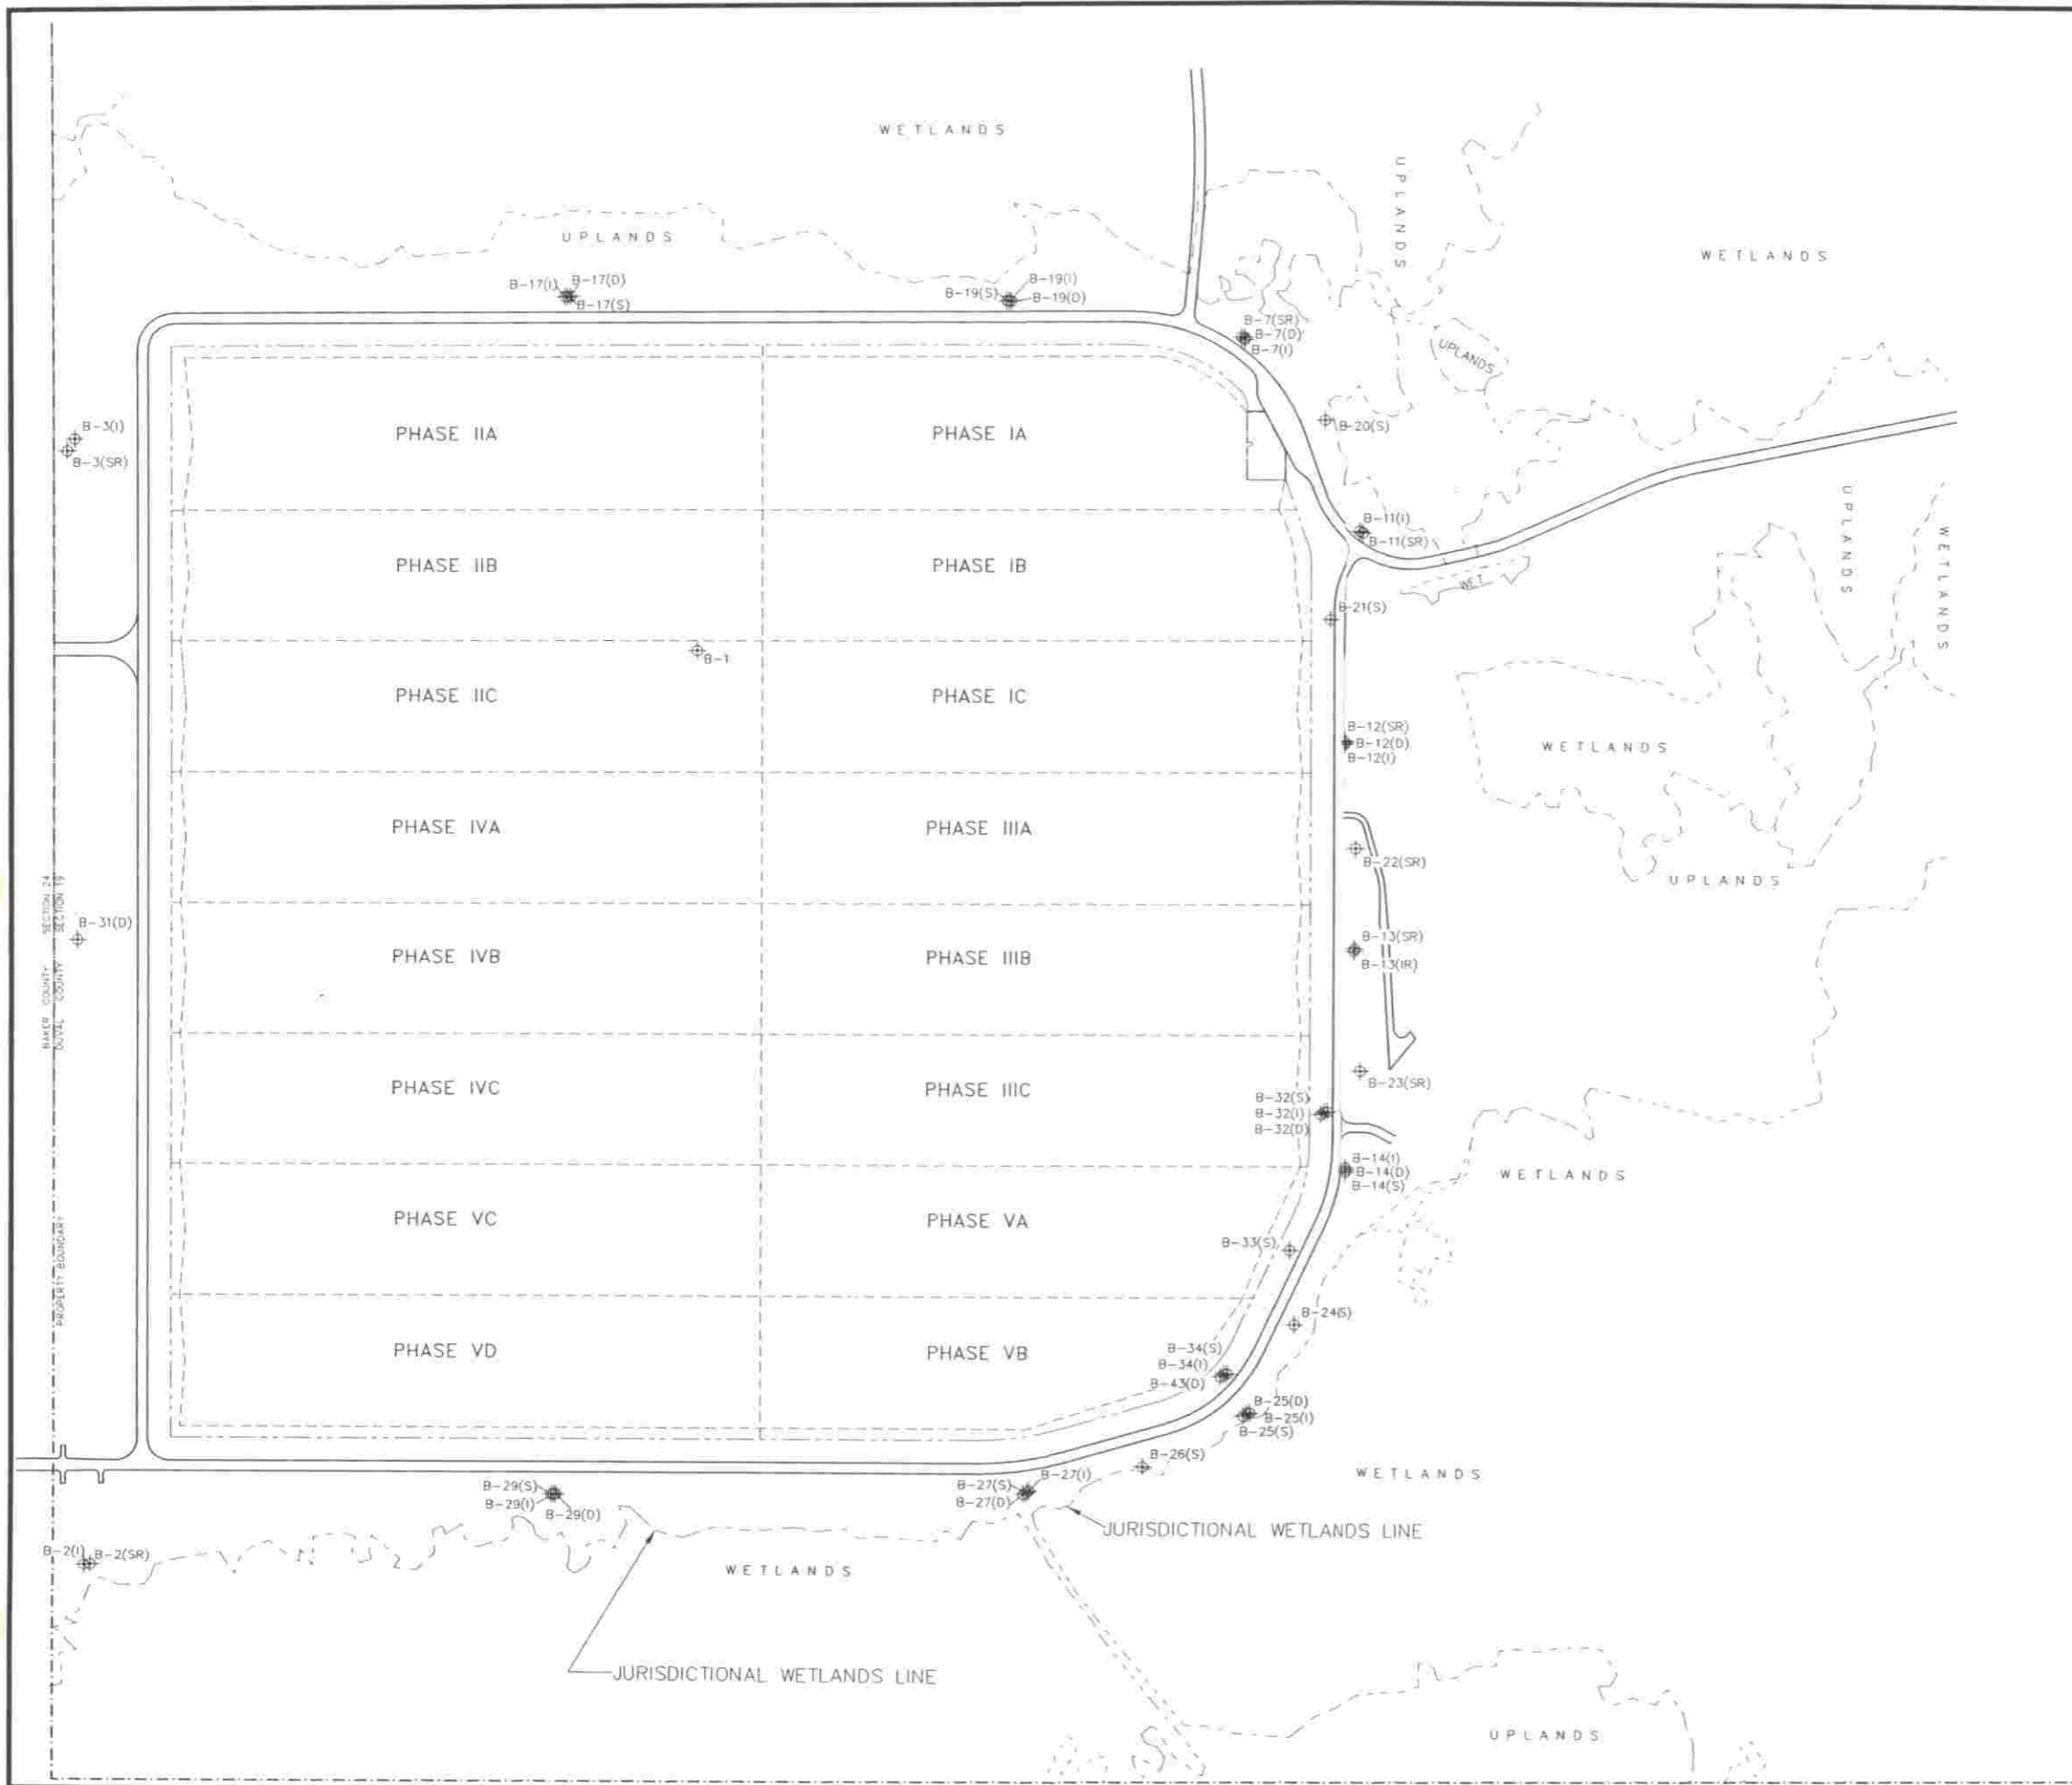

LEGEND

- PROPERTY BOUNDARY LINE
- ⊕ B-28(S) MONITORING WELL LOCATION
- - - - - EDGE OF CELL
- ==== ROAD



 Golder Associates		JACKSONVILLE, FLORIDA	
CLIENT/PROJECT ETM/TRAIL RIDGE PERMIT RENEWAL/FL			
TITLE MONITORING WELL LOCATIONS			
DRAWN	TRG	DATE	09/26/02
CHECKED	KBK	SCALE	AS SHOWN
REVIEWED		FILE NO.	023-2707
		JOB NO.	023-2707
		DWG. NO.	2707
		SUBTITLE	MONITORING WELL LOCATIONS
		REV. NO.	
		FIGURE NO.	1