



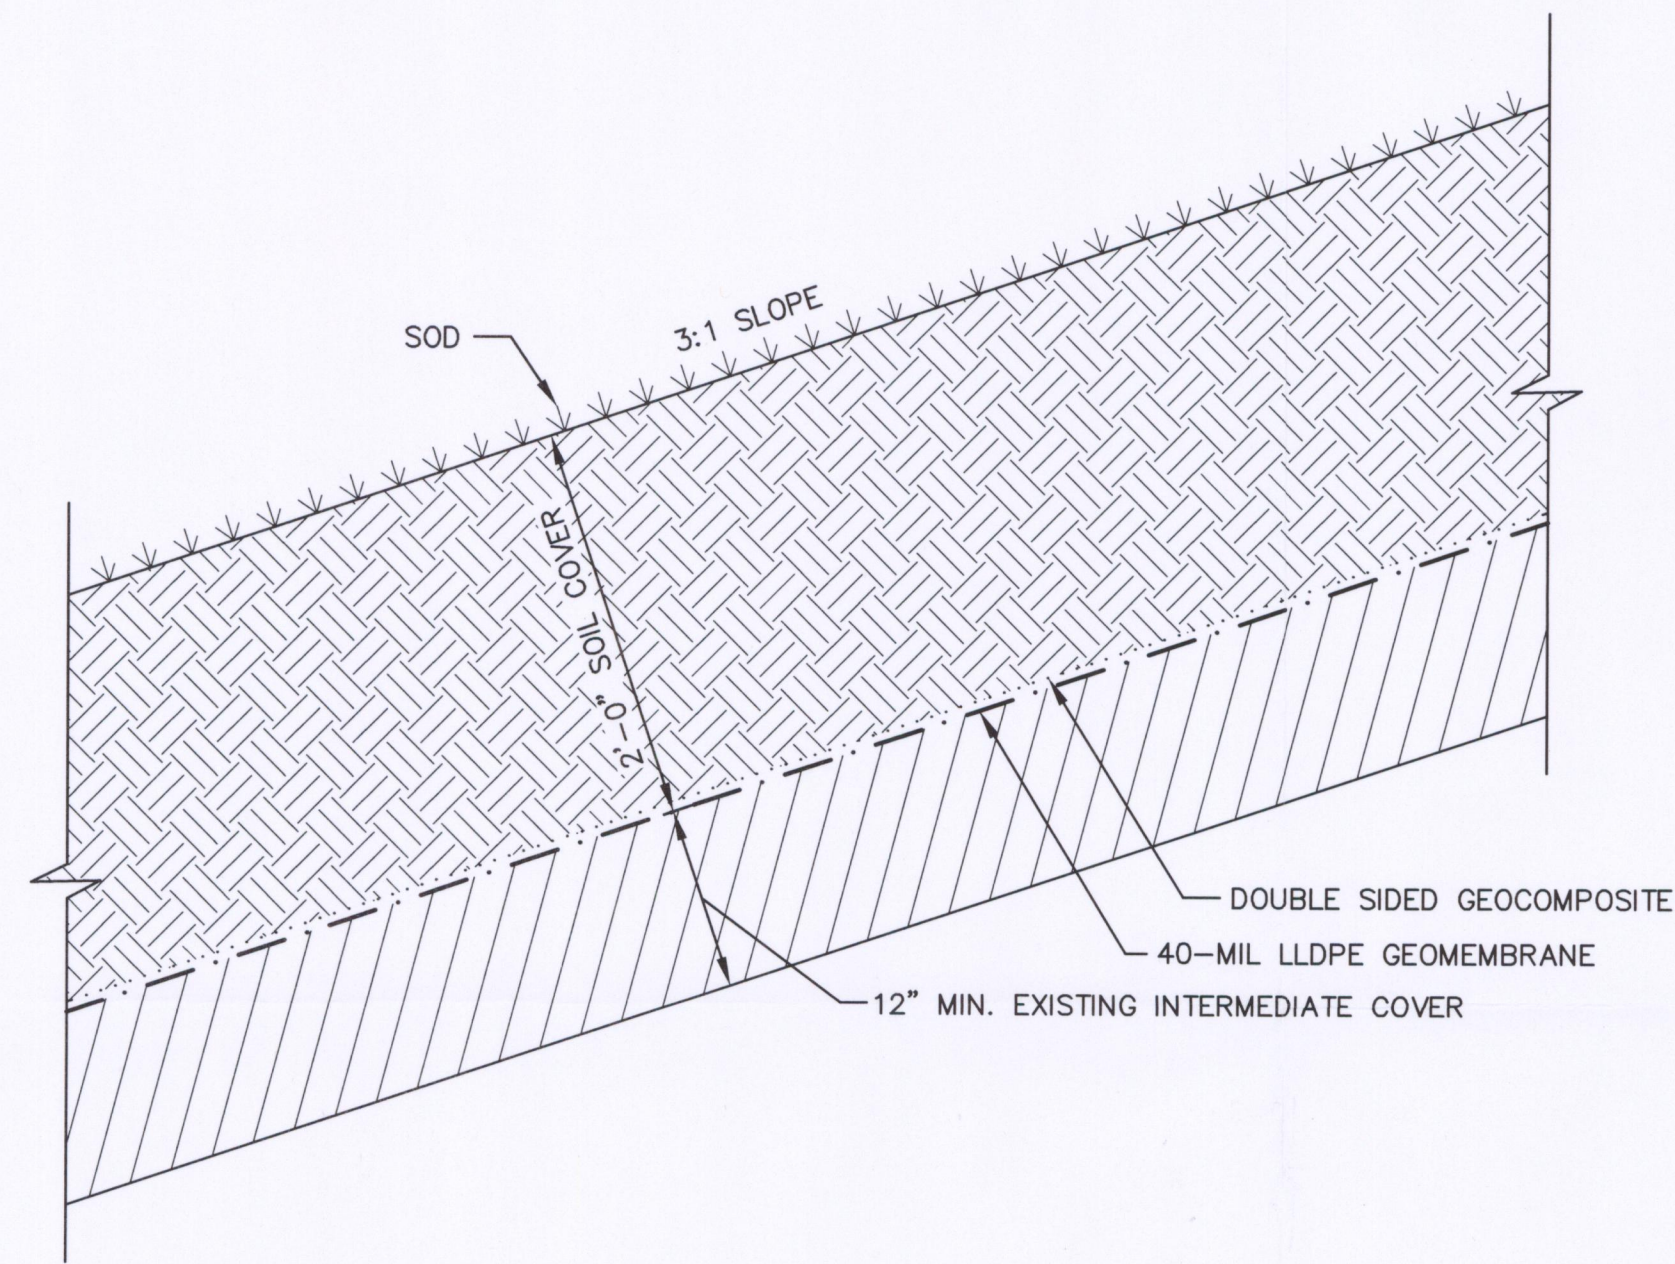


TYPICAL GEOSYNTHETIC CAP SYSTEM DETAIL
SCALE: 1" = 1'

1
7/7

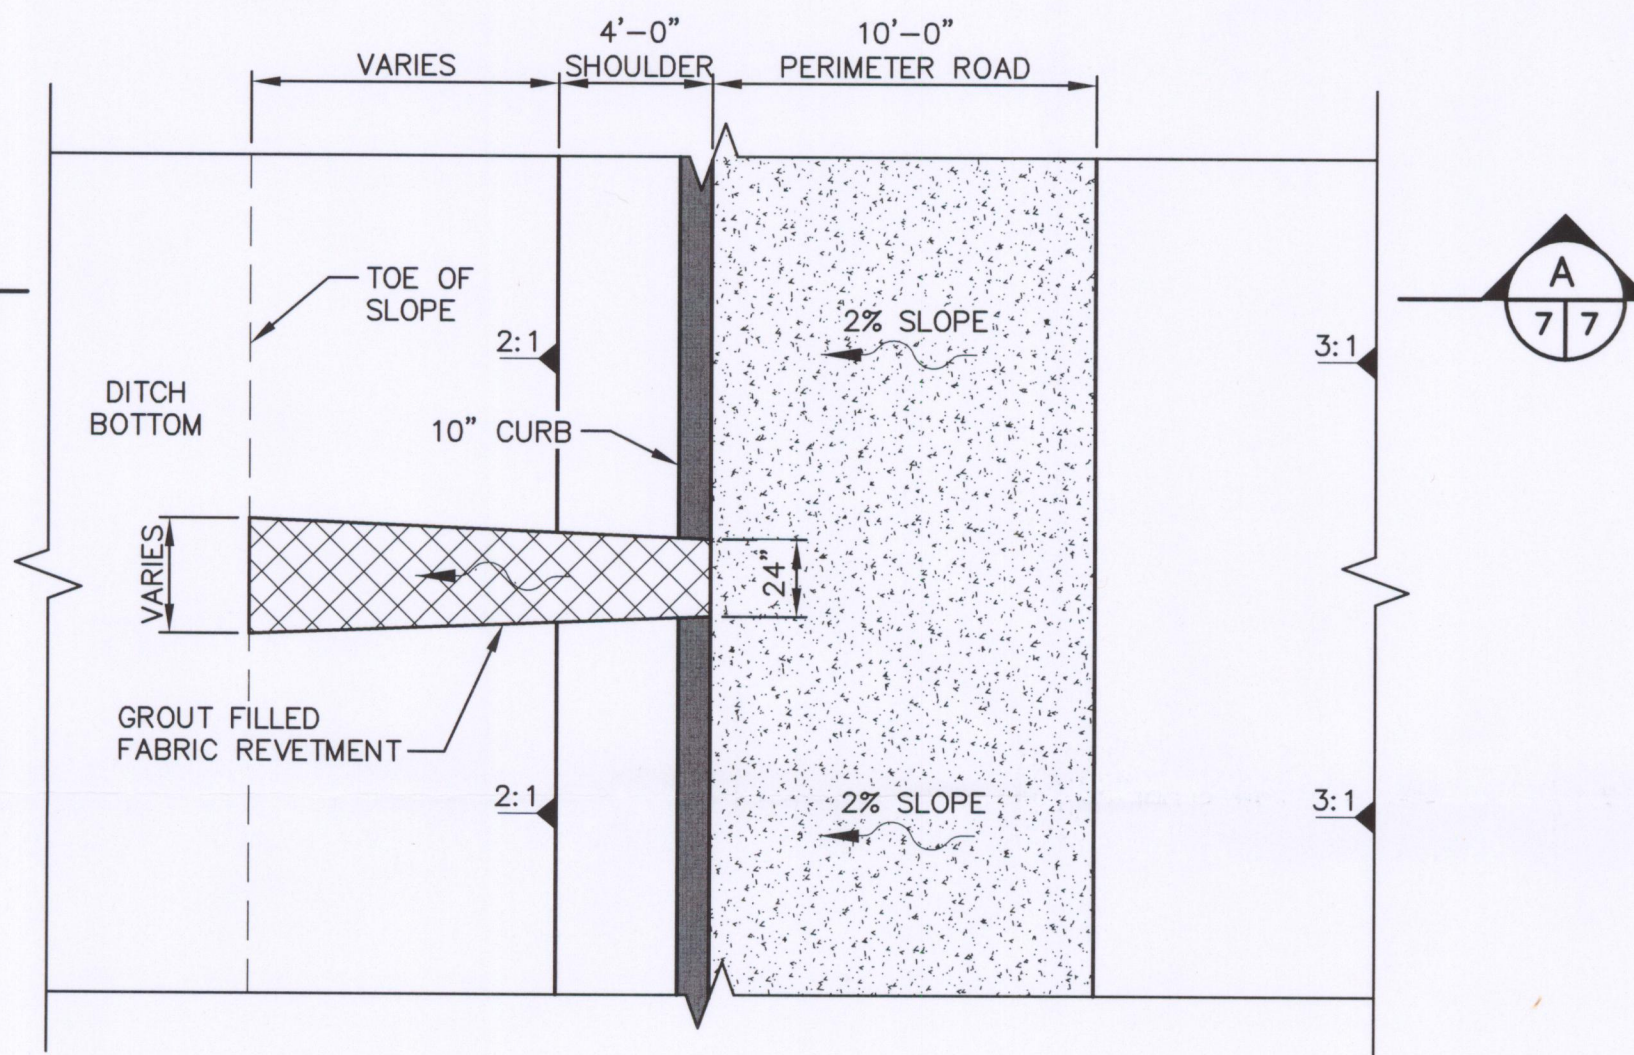


CURB CUTOUT (TYPICAL) DETAIL
SCALE: 1" = 5'

3
4/7

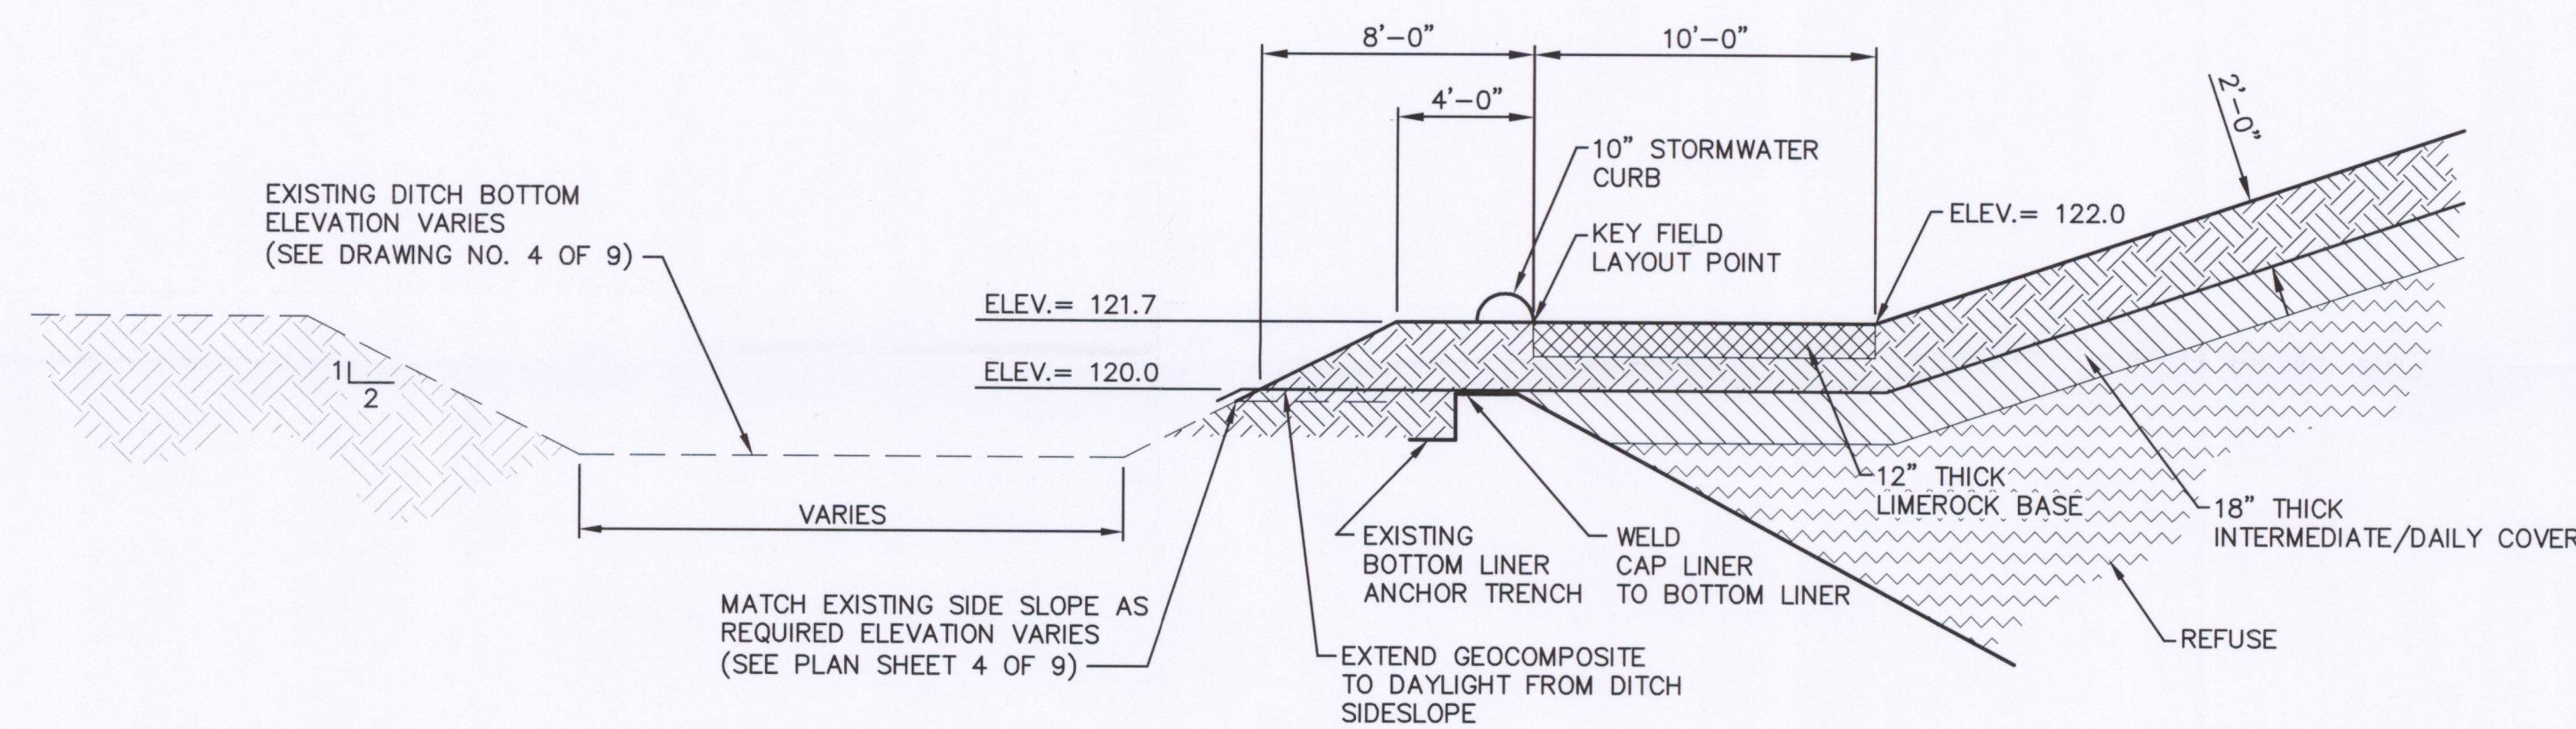



PERIMETER ROAD AND CURB SECTION
SCALE: 1" = 5'

A
7/7

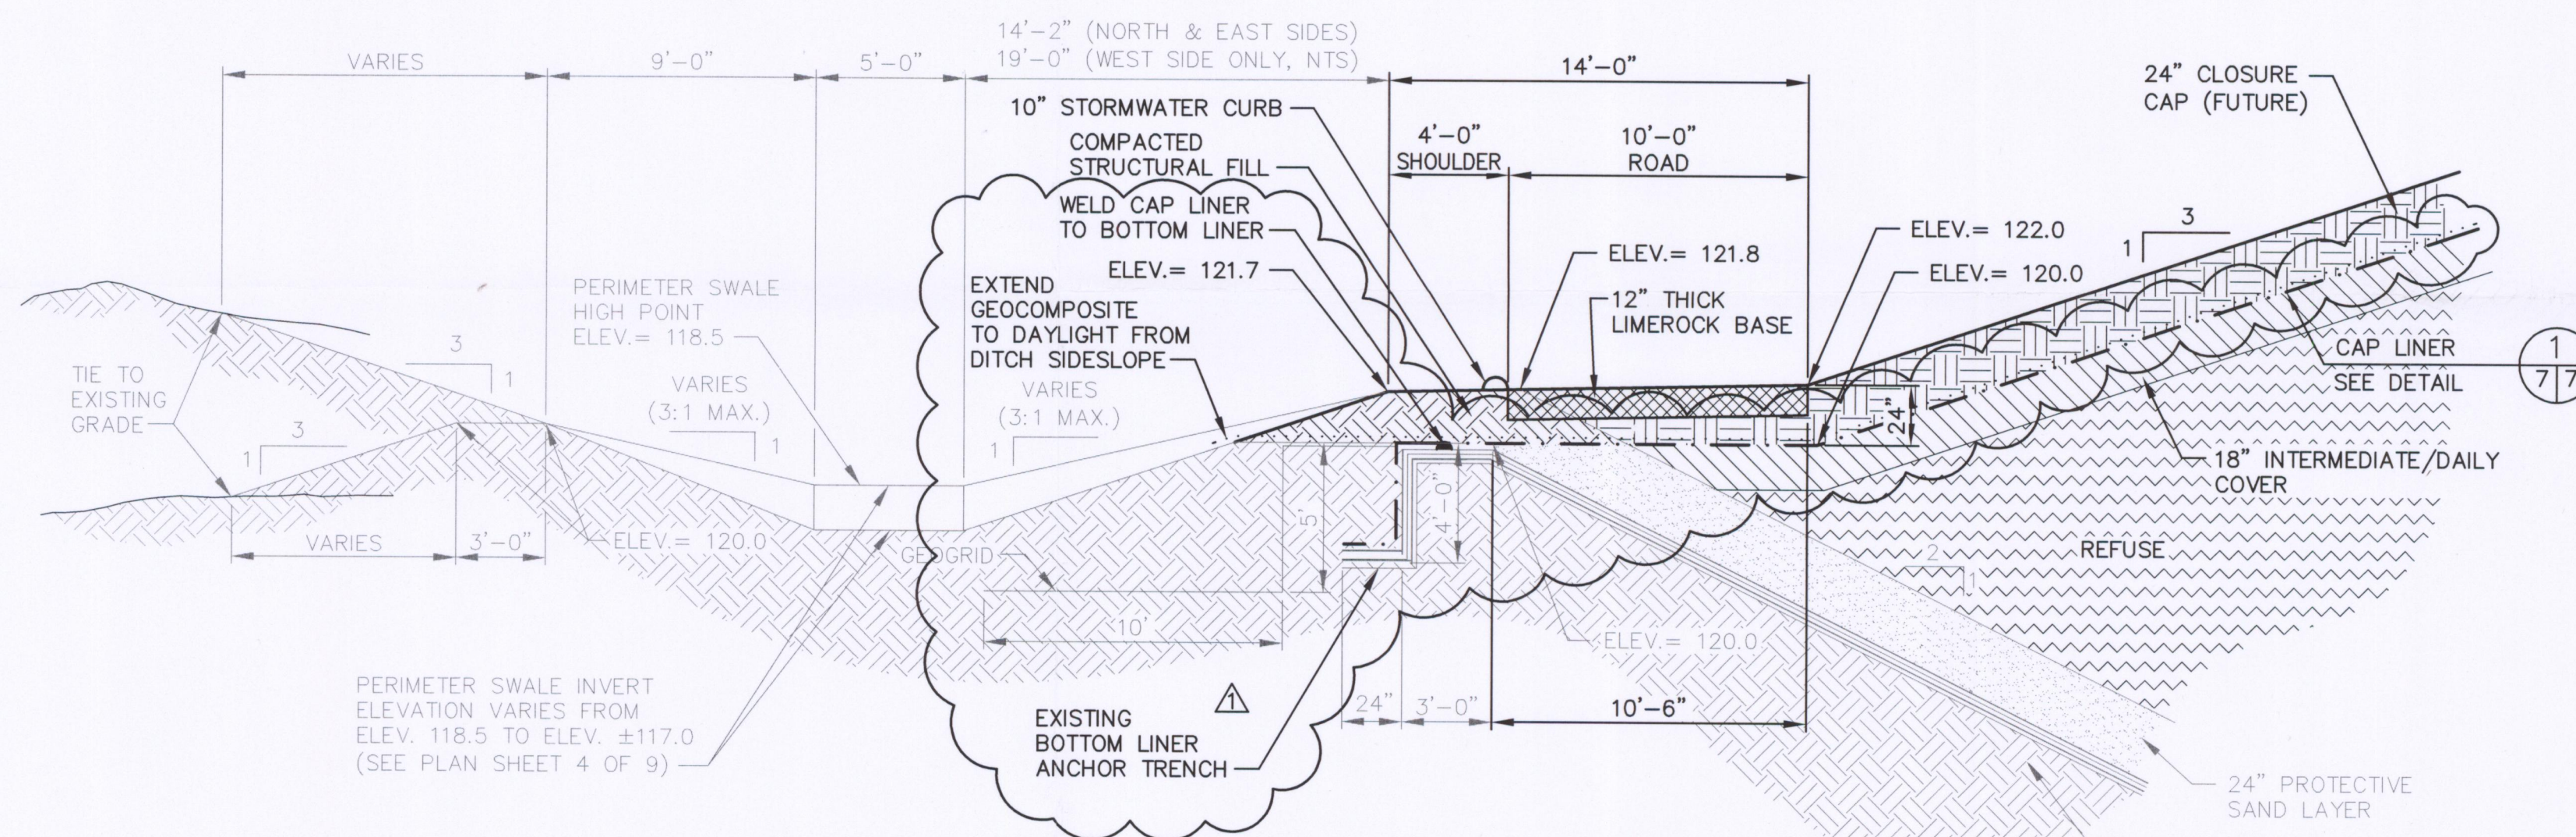

PERIMETER SWALE AND BERM SECTION
SCALE: 1" = 5'

B
4/7

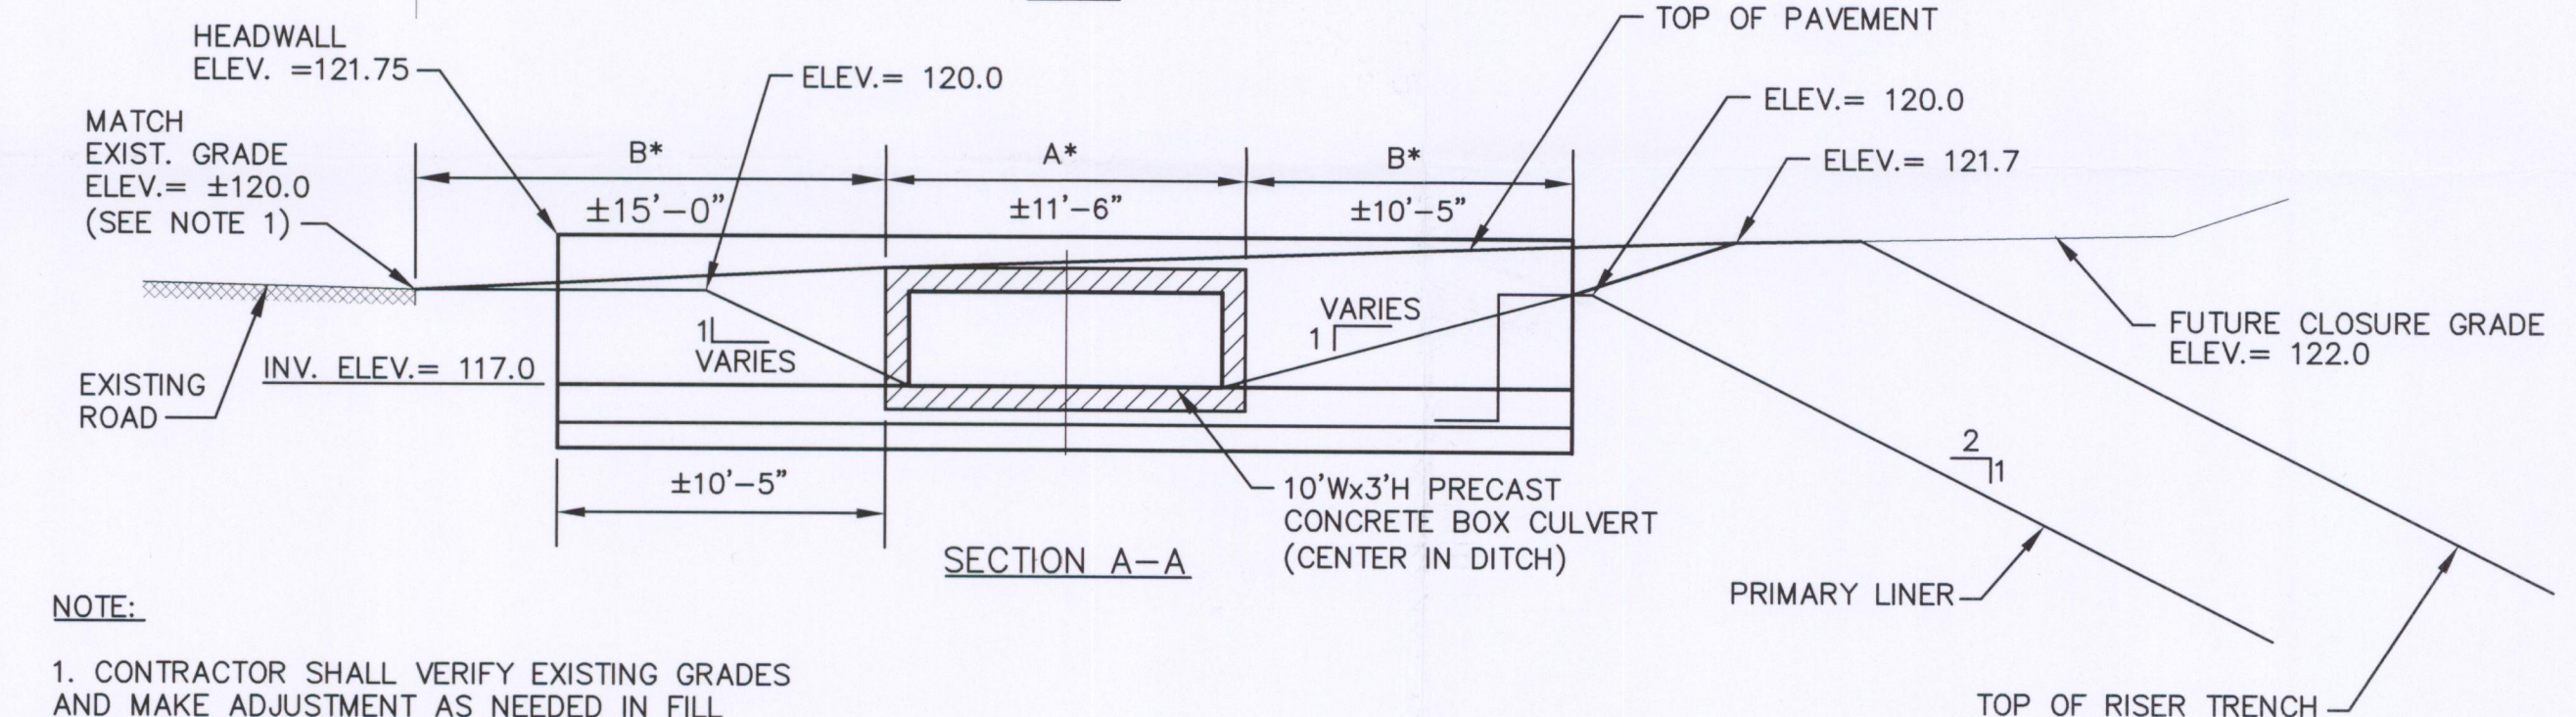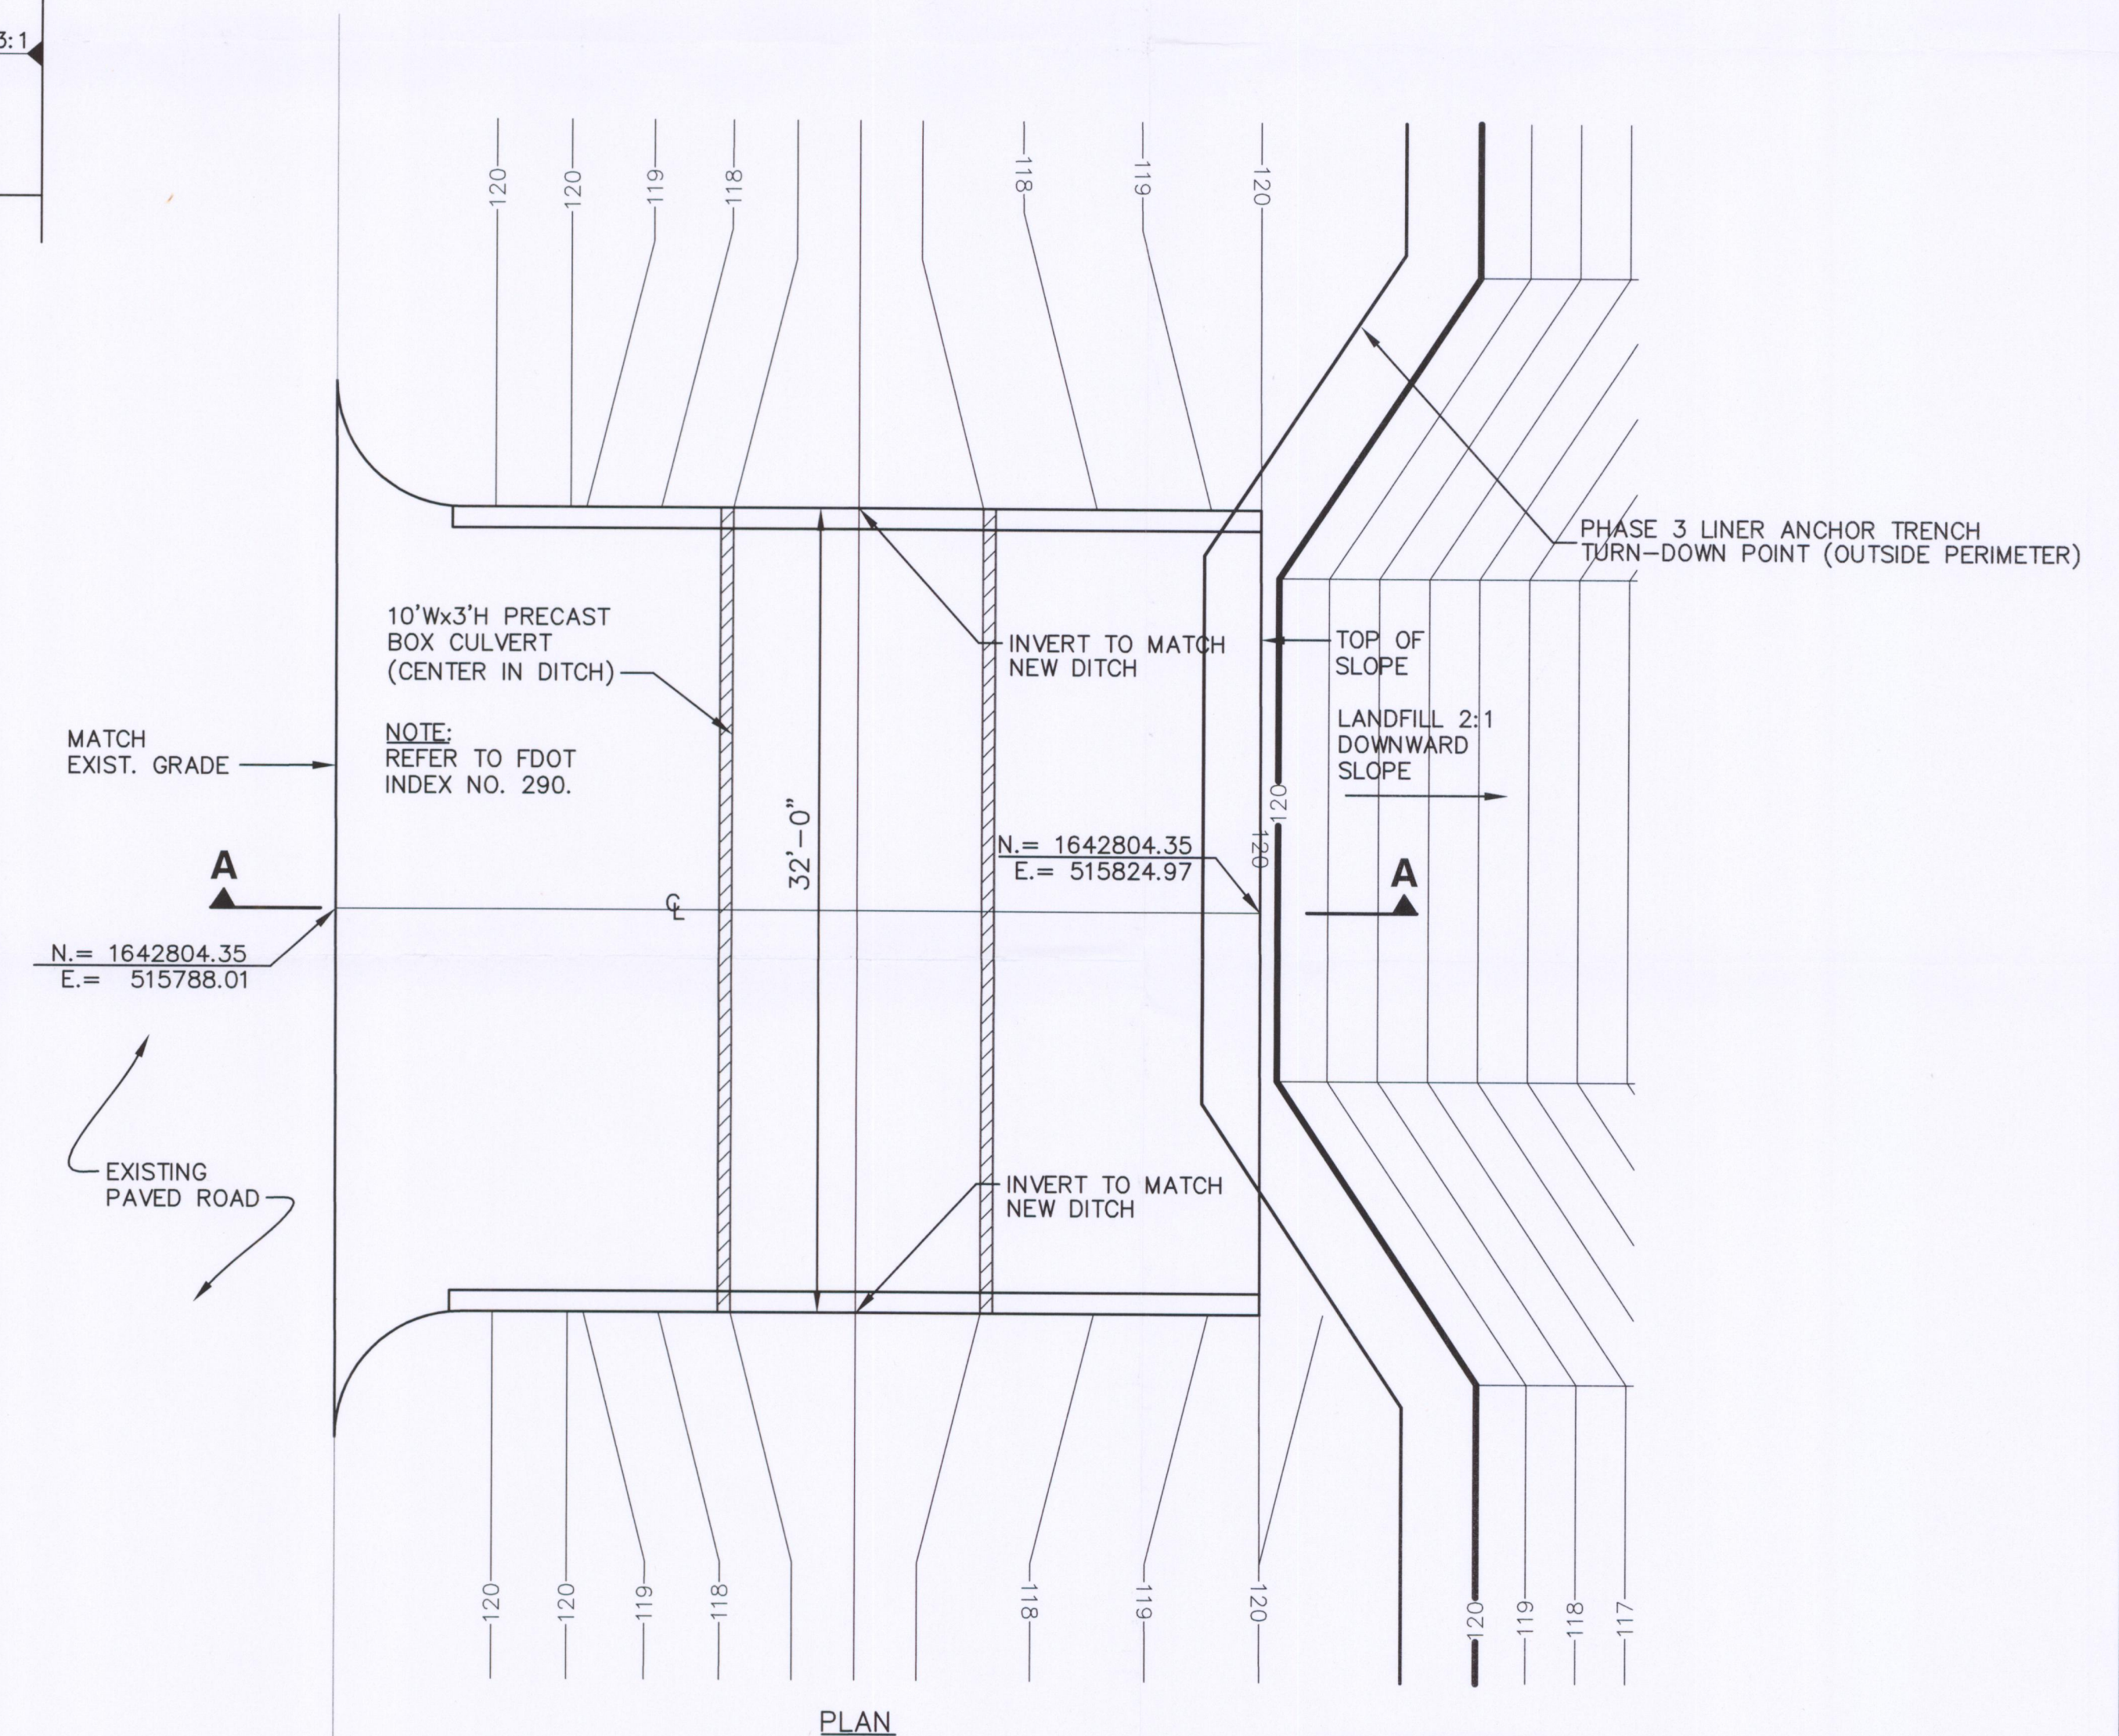

BOX CULVERT DETAIL
NOT TO SCALE

2
4/7

NOTE:
1. CONTRACTOR SHALL VERIFY EXISTING GRADES AND MAKE ADJUSTMENT AS NEEDED IN FILL PLACEMENT AND APPLICATION OF PAVEMENT SO THAT TRANSITION FROM NEW SURFACE TO EXISTING SURFACE IS FLUSH.

*** CULVERT PAVEMENT GUIDE**

A = 2" ASPHALT ONLY

B = 2" ASPHALT OVER 8" LIMEROCK BASE



REV	DATE	DESCRIPTION	BY
1	4/21/10	REVISED PER R.A.I. NO. 1	DHB
2			
3			
4			
5			
6			
7			
8			
9			

DETAILS
DRAWING TITLE
CENTRAL LANDFILL
OPERATIONS PERMIT
RENEWAL DRAWINGS

CITRUS COUNTY
SOLID WASTE MANAGEMENT DIVISION
CITRUS COUNTY, FLORIDA

SCS ENGINEERS
STEARNES, CONRAD AND SCHMIDT
CONSULTING ENGINEERS
4041 PARK OAKS BLVD., SUITE 100, TAMPA, FL 33610
813 621-0080 FAX 813 622-6757
FLORIDA CERTIFICATE OF AUTHORIZATION NO. 00004882
PROJ. NO. 09208040.03
DATE: 8/10/09
DRAWN BY: DHB
CHECKED BY: DHB
APPROVED BY: CEH

CADD FILE:
084003DET.L
DATE:
FEBRUARY 2010
SCALE:
AS SHOWN
DRAWING NO.