
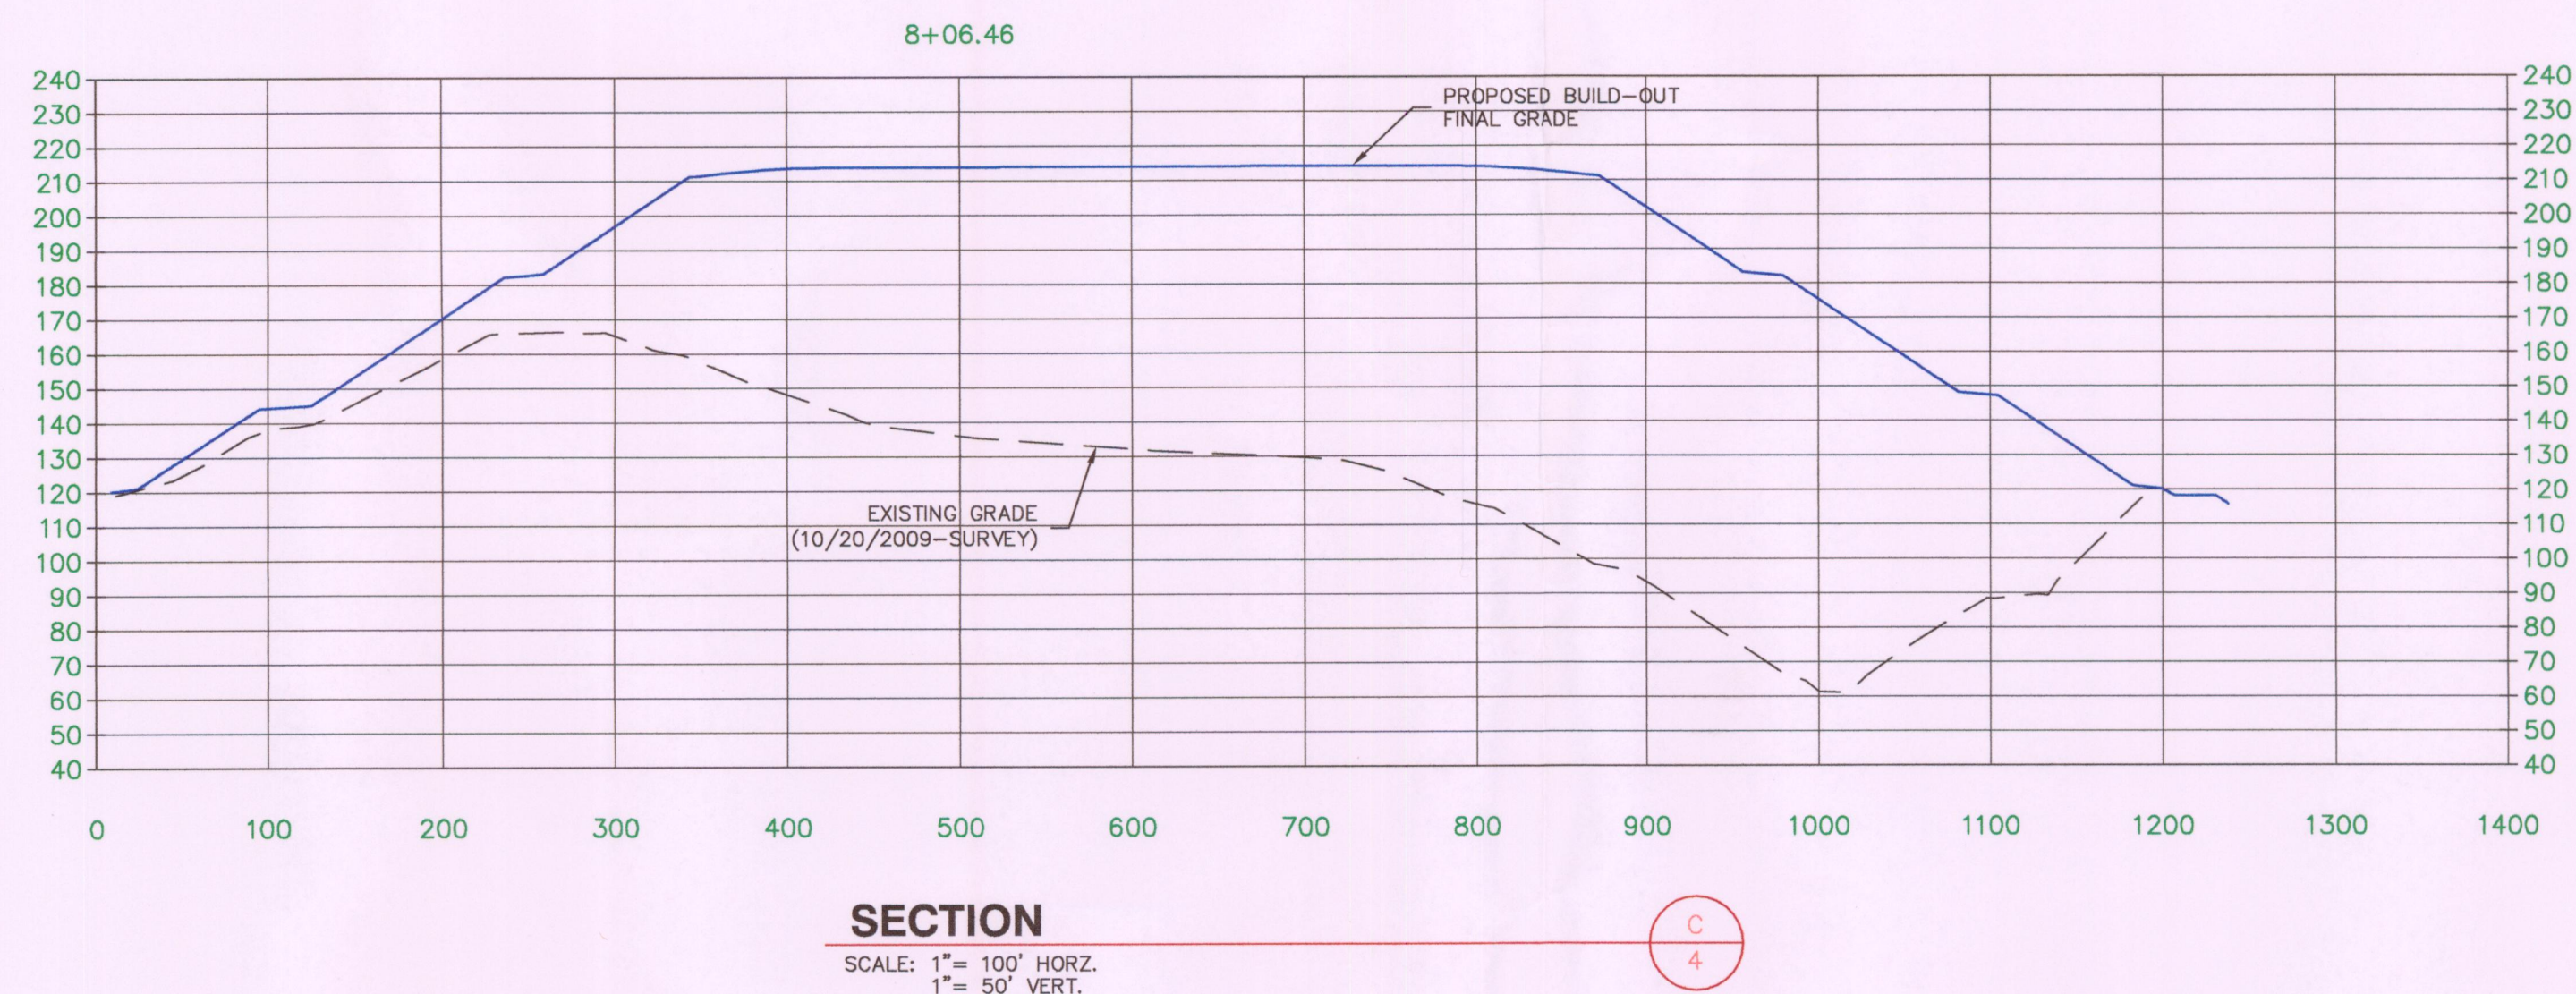
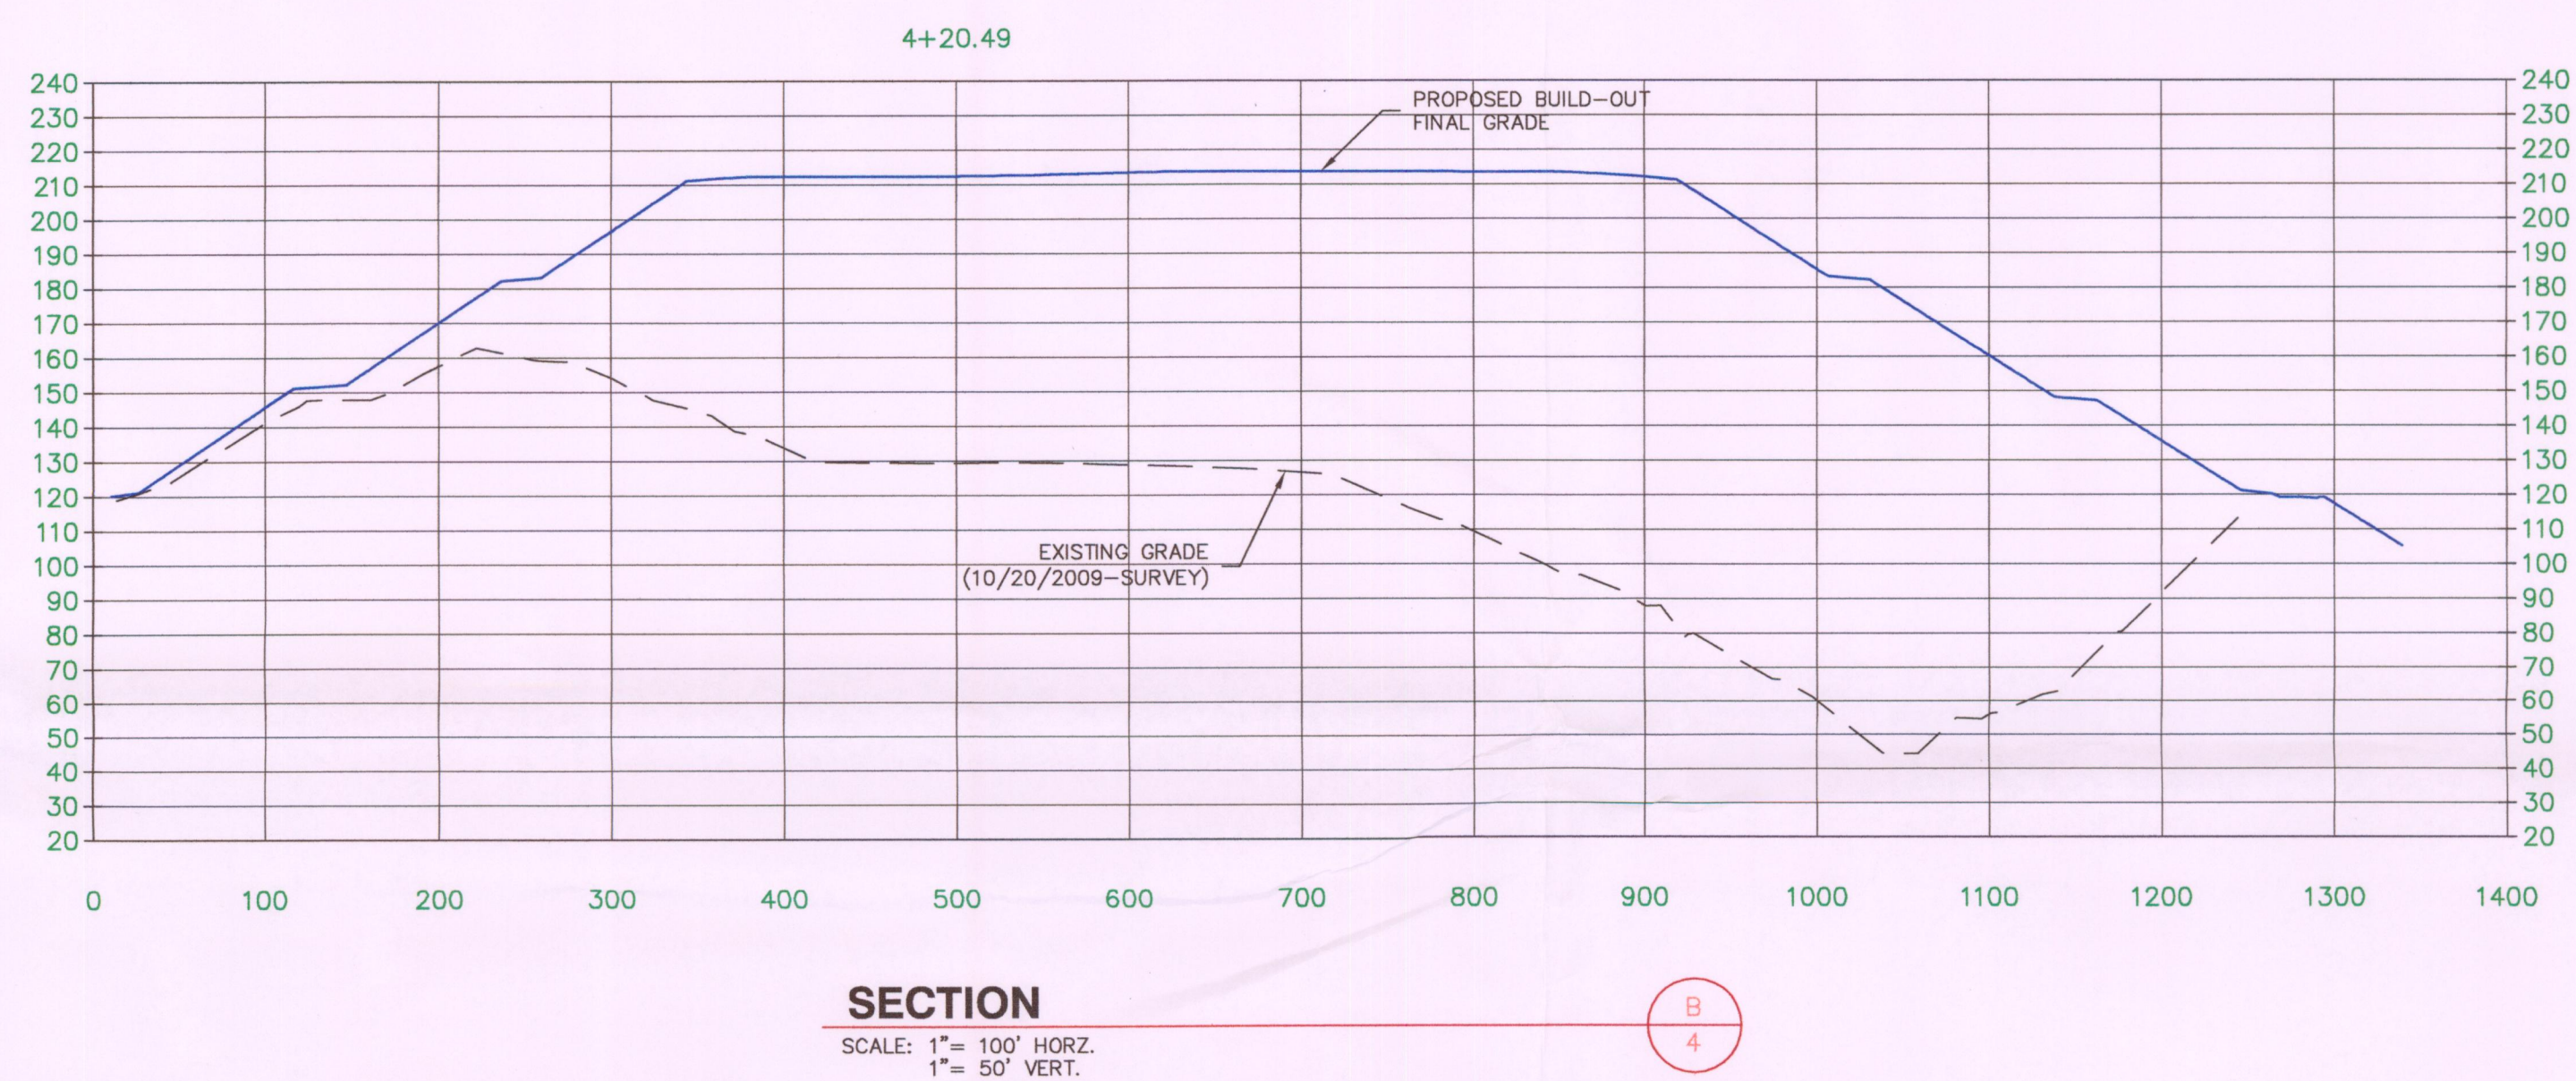


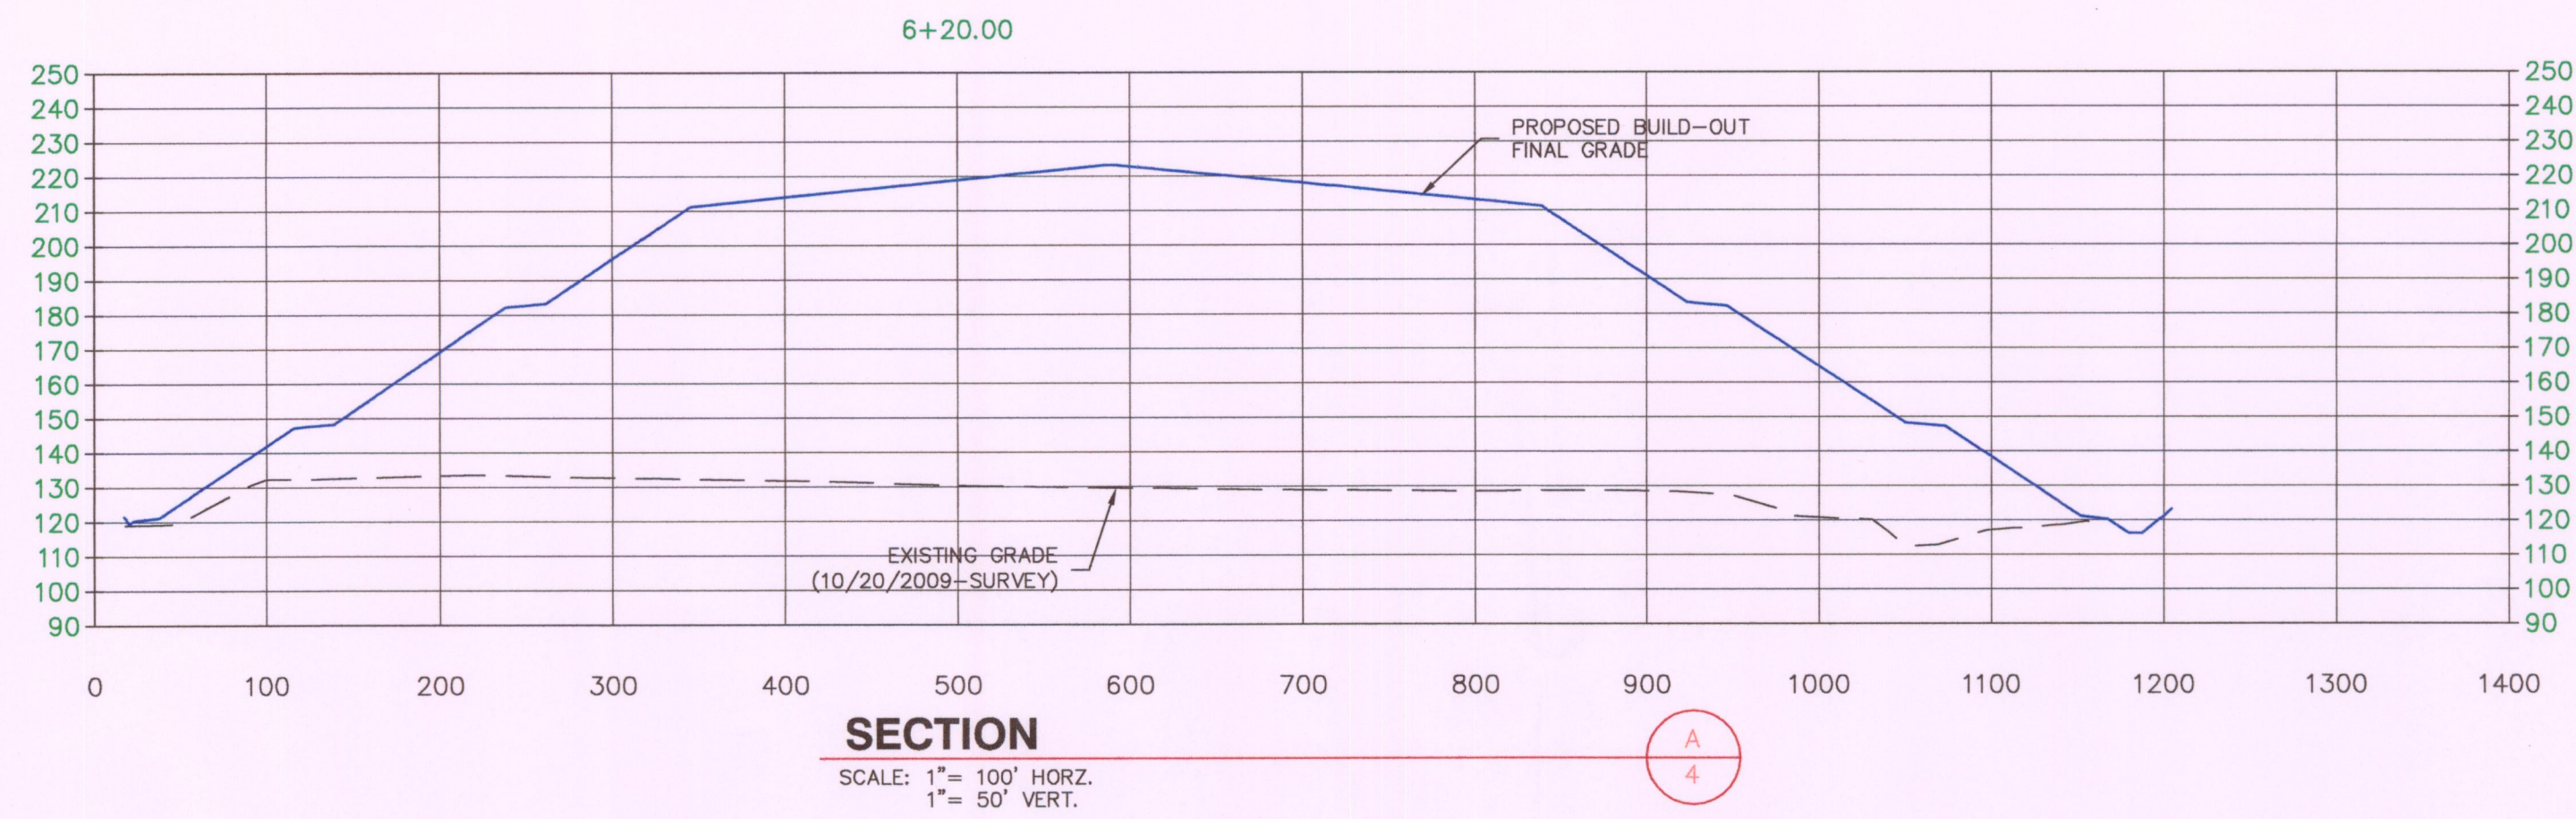


3600 SILVERBELL PATH
SUITE 241
LELAND, FLORIDA 34461
(352) 527-5446

FLORIDA DEPARTMENT OF
ENVIRONMENTAL PROTECTION
JAN 11 2010
SOUTHWEST DISTRICT
TAMPA


CITRUS COUNTY
DEPARTMENT OF PUBLIC WORKS
DIVISION OF ENGINEERING

CITRUS COUNTY
CENTRAL LANDFILL
JANUARY 2010 SITE
LIFE CALCULATION
REPORT

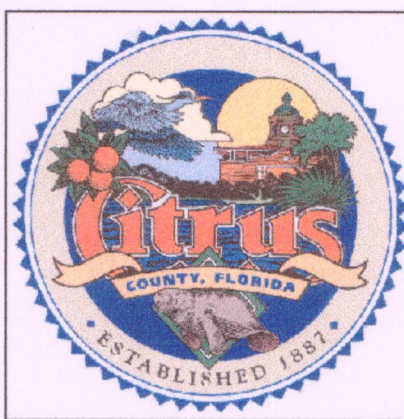

TITLE

CITRUS COUNTY
CENTRAL LANDFILL
FINAL BUILDOUT
vs.
10/20/09 SURVEY
CROSS SECTIONS

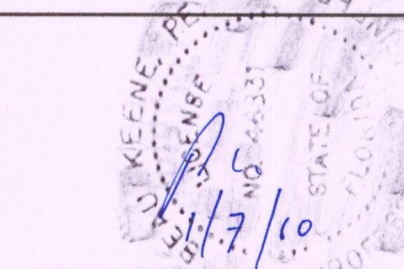

BRUCE "BEAU" E. KEENE, P.E.
CITRUS COUNTY ENGINEERING DIVISION
ENGINEERING PROJECT MANAGER
FL. REG. NO. 46831

JOB NO. 4217-003-001	SHEET NO. 5
DATE 6JAN10	OF 5
SCALE AS SHOWN	