



Florida Department of Environmental Protection

Southwest District
 13051 N. Telecom Parkway
 Temple Terrace, Florida 33637-0926

Rick Scott
 Governor

Jennifer Carroll
 Lt. Governor

Herschel T. Vinyard, Jr.
 Secretary

DATE: 12/8/2011

TIME: 11:00

LOCATION/CONFERENCE ROOM: ADMIN Conf.

MEETING SUBJECT: _____

ATTENDEES


Name	Affiliation	Telephone	E-mail
<u>Jim Dregwe</u>	<u>FDEP - HW</u>	<u>813 632-7600 x460</u>	
<u>Stephanie Watson</u>	<u>FDEP Solid Waste</u>	<u>x451</u>	<u>Stephanie.M.Watson@dep.state.fl.us</u>
<u>Allison Minick</u>	<u>FDEP ERP</u>	<u>x328</u>	<u>allison.minick@dep.state.fl.us</u>
<u>Douglas Hyman</u>	<u>FDEP ERP</u>	<u>x393</u>	<u>Douglas.Hyman@dep.state.fl.us</u>
<u>Gene Cieply</u>	<u>EQ Florida</u>	<u>813-555-3998</u>	<u>Gene.Cieply@EQonline.com</u>
<u>Robert Mulholland</u>	<u>EQ Florida</u>	<u>813-319-3410</u>	<u>Bob.mulholland@eqonline.com</u>
<u>Stuart Stapleton</u>	<u>EQ Florida</u>	<u>813-319-3423</u>	<u>Stuart.Stapleton@EQonline.com</u>
_____	_____	_____	_____
_____	_____	_____	_____
_____	_____	_____	_____

Source: The RGB one-foot orthophotos obtained from the Florida Department of Environmental Protection's Bureau of Survey and Mapping (LABVUS Web Site). Source date: 2010.



1 inch = 80 feet

- Legend**
- EQ Property Line
 - Approximate Property Line
 - Storm Pipe
 - ① Solid Waste Management Unit Location (See descriptive legend below)
 - ++++ 10 Day Transfer and Staging Area
 - Existing Railroad Tracks
 - Proposed Railroad Spur

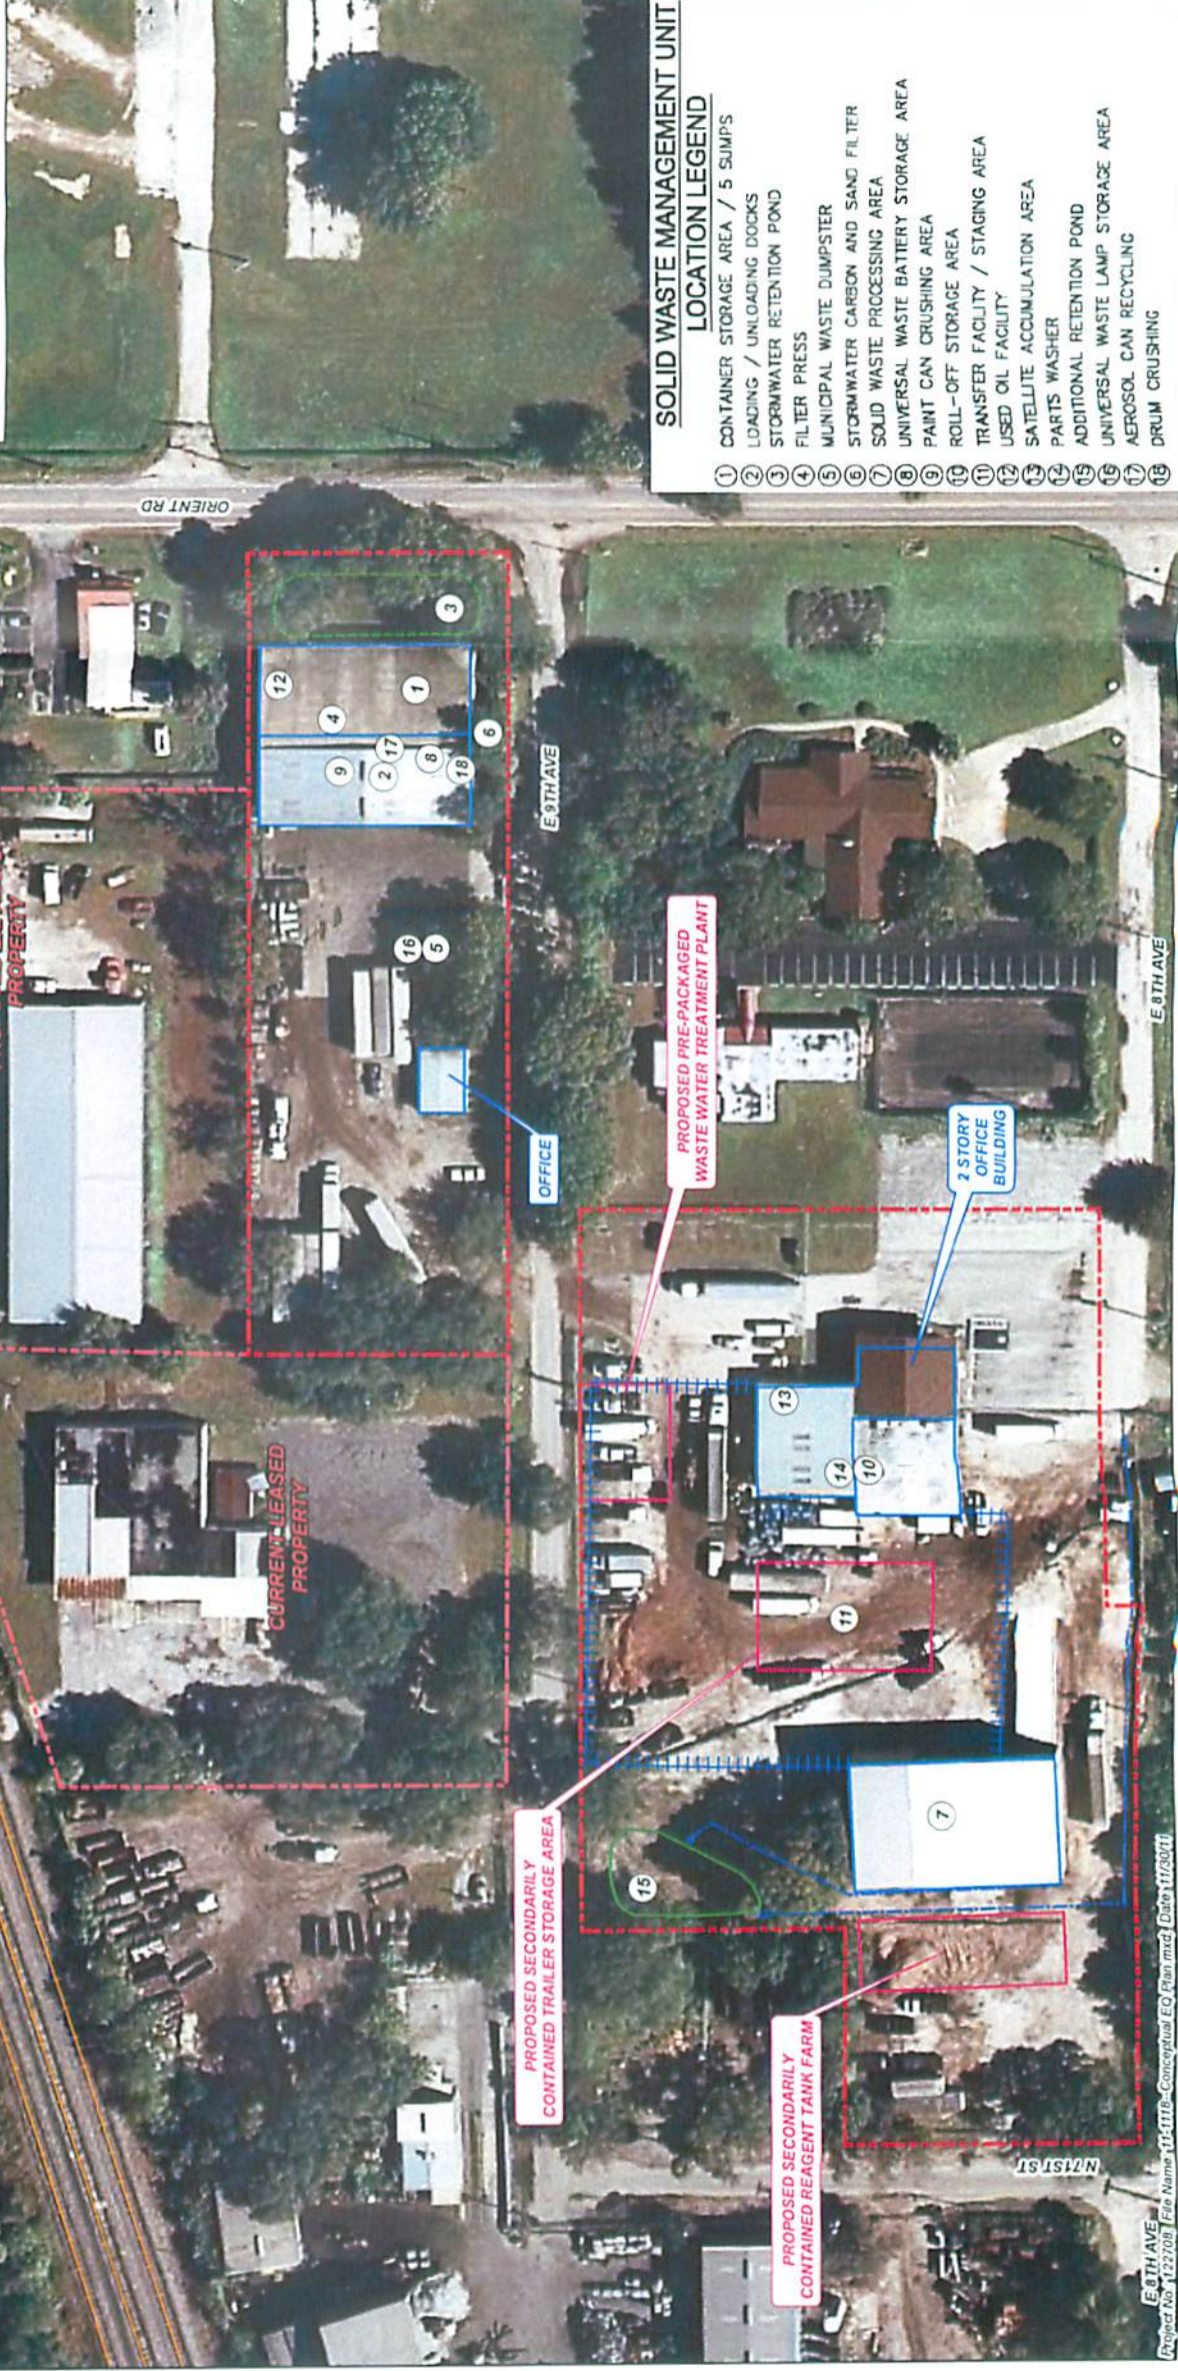

- SOLID WASTE MANAGEMENT UNIT LOCATION LEGEND**
- ① CONTAINER STORAGE AREA / 5 SUMPS
 - ② LOADING / UNLOADING DOCKS
 - ③ STORMWATER RETENTION POND
 - ④ FILTER PRESS
 - ⑤ MUNICIPAL WASTE DUMPSTER
 - ⑥ STORMWATER CARBON AND SAND FILTER
 - ⑦ SOLID WASTE PROCESSING AREA
 - ⑧ UNIVERSAL WASTE BATTERY STORAGE AREA
 - ⑨ PAINT CAN CRUSHING AREA
 - ⑩ ROLL-OFF STORAGE AREA
 - ⑪ TRANSFER FACILITY / STAGING AREA
 - ⑫ USED OIL FACILITY
 - ⑬ SATELLITE ACCUMULATION AREA
 - ⑭ PARTS WASHER
 - ⑮ ADDITIONAL RETENTION POND
 - ⑯ UNIVERSAL WASTE LAMP STORAGE AREA
 - ⑰ AEROSOL CAN RECYCLING
 - ⑱ DRUM CRUSHING

E 8TH AVE
Project No: 122708 | File Name: 01-1118-Conceptual EQ Plan.mxd | Date: 11/30/11