


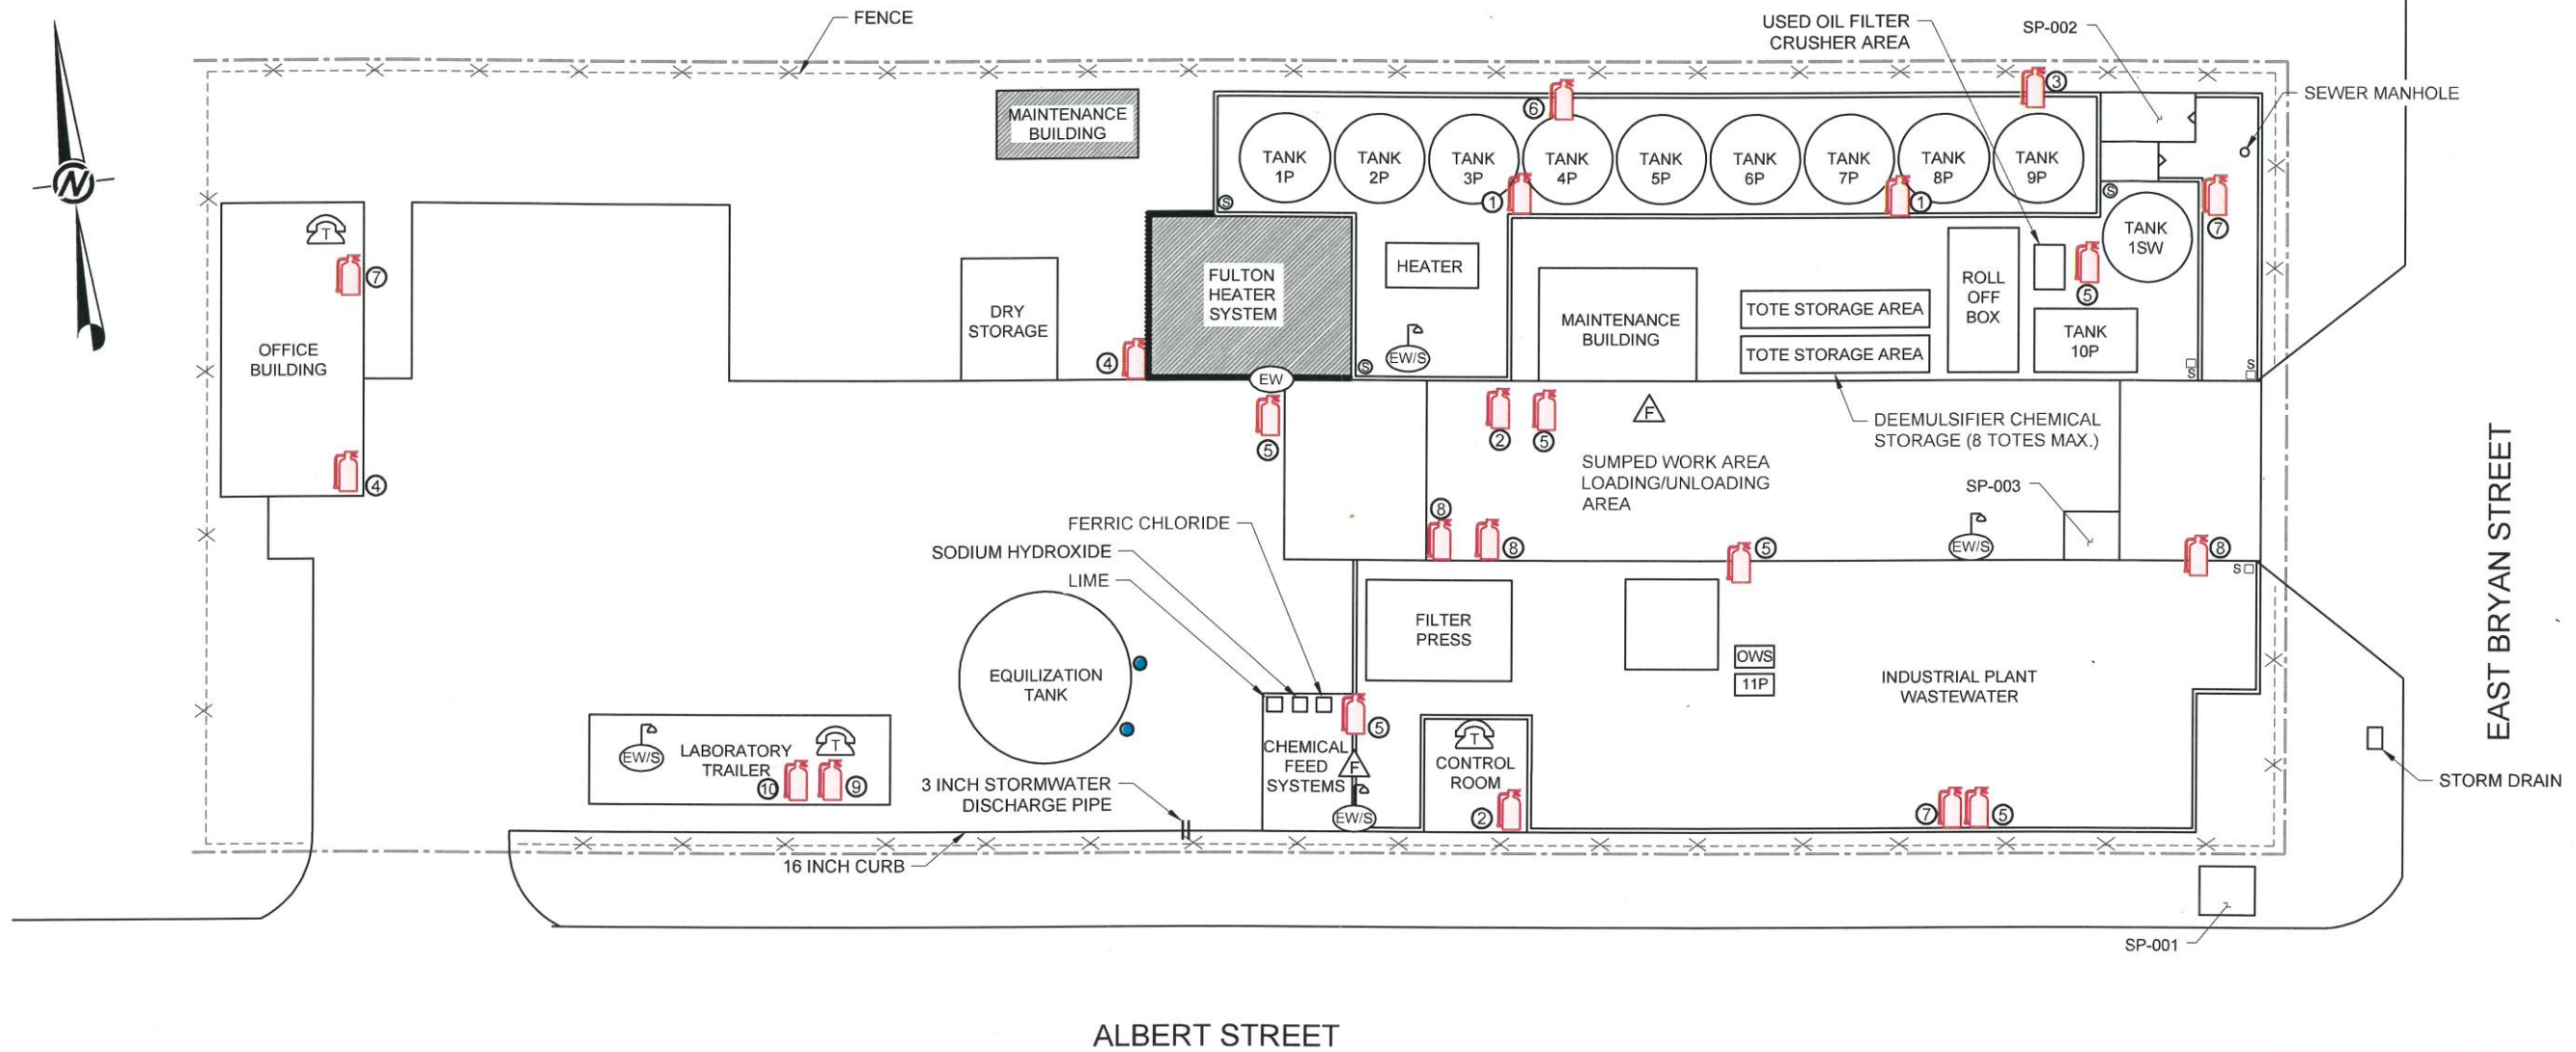

NOTES

1. FIRE EXTINGUISHER TYPE, LOCATION, AND QUANTITY PER NFPA10.

LEGEND

- | | |
|---|--------------------------|
|  | SPILL KIT |
|  | FIRE EXTINGUISHER |
|  | TELEPHONE |
|  | EMERGENCY EYEWASH/SHOWER |
|  | EMERGENCY SHOWER |
|  | FIRE ALARM / AIR HORN |
|  | OIL/WATER SEPARATOR |

STORAGE LOCATION		
LOCATION ID	QUANTITY	DESCRIPTION
①	2	BC 10 lb
②	2	CO ₂ 10 lb
③	1	CO ₂ 15 lb
④	3	BC 5 lb
⑤	5	ABC 20 lb
⑥	1	BC 20 lb
⑦	3	ABC 5 lb
⑧	3	ABC 10 lb
⑨	1	ABC 10 lb
⑩	1	BC 5 lb



								
REV	DATE	DES	REVISION DESCRIPTION			CADD	CHK	R/W
PROJECT								
WATER RECOVERY, LLC 1819 ALBERT ST., JACKSONVILLE, FL								
TITLE								
HAZARD MATERIAL STORAGE LOCATION WRI-4500-1/4600-1/4700-1								
 Golder Associates			PROJECT No.		15-24326	FILE No.		1524326-A004
			DESIGN	BTH	07/17/15	SCALE	AS SHOWN	
			CADD	BCL	07/20/15	4034-3		
			CHECK	BTH	08/06/15			
			REVIEW	JPO	08/06/15			

Figure (2)