

Jeb Bush
Governor

Department of Environmental Protection

Twin Towers Office Building
2600 Blair Stone Road
Tallahassee, Florida 32399-2400

Colleen M. Castille
Secretary

June 28, 2004

CERTIFIED - RETURN RECEIPT

7000 0520 0021 3377 8182

Mr. John R. Feagle, Vice-President
Atlantic Industrial Services, Inc.
359 Cypress Road
Ocala, Florida 34472

SUBJECT: Atlantic Industrial Services, Inc. – Ocala Facility
EPA I.D. Number FLR 000 060 301
Used Oil and Material Processing Facility
Permit Number 161967-HO-003
Marion County

Dear Mr. Feagle:

Enclosed is Permit Number 161967-HO-003 issued to Atlantic Industrial Services, Inc. pursuant to Section 403.815, Florida Statutes (F.S.), and Chapters 62-4 and 62-710, Florida Administrative Code (F.A.C.).

This permit is final and effective on the date filed with the Clerk of the Department. When the permit is final, any party to the permit has the right to seek judicial review of the permit pursuant to Section 120.68, F.S., by the filing of a Notice to Appeal pursuant to Rule 9.110, Florida Rules of Appellate Procedure, with the Clerk of the Department in the Office of General Counsel, Department of Environmental Protection, 3900 Commonwealth Boulevard, MS #35, Tallahassee, Florida 32399-3000; and by filing a copy of the Notice of Appeal accompanied by the applicable filing fees with the appropriate District Court of Appeal.

The Notice of Appeal must be filed within thirty (30) days from the date the final permit is issued.

Sincerely,


Tim J. Bahr, Administrator
Hazardous Waste Regulation

TJB/wpp

Enclosures

cc w/enc.: John White, DEP/Orlando
Mayor, City of Ocala
Chair, Marion County Board of County Commissioners
Don Palmer, U.S. Fish & Wildlife Service
Lt. Brad Hartman, Florida Fish and Wildlife Conservation Commission
"More Protection, Less Process"

971684

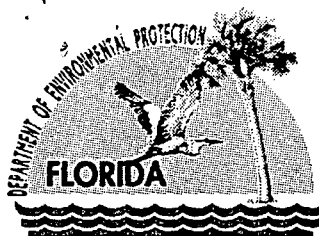

Jeb Bush
Governor

Department of Environmental Protection

Twin Towers Office Building
2600 Blair Stone Road
Tallahassee, Florida 32399-2400

Colleen M. Castille
Secretary

PERMITTEE:

Atlantic Industrial Services, Inc.
359 Cypress Road
Ocala, Florida 34472

I.D. Number: FLR 000 060 301
Permit Number: 161967-HO-003
Date of Issue: *June 29, 2004*
Date of Expiration: April 22, 2007
County: Marion County
Lat/Long: 29°04'51"N / 81°59'28"W
Project: Used Oil and Material Processing
Facility

Attention: Mr. John Feagle, Vice President

This permit is issued under the provisions of Section 403.769, Florida Statutes, and Florida Administrative Code Rules (FAC) 62-4, 62-160, 62-701, 62-710, 62-740, and 40 CFR 279. The above named Permittee is hereby authorized to perform the work or operate the facility shown on the application and approved drawing(s), plans, and other documents attached hereto or on file with the Department and made a part hereof and specifically described as follows:

TO OPERATE: A Used Oil and Material Processing Facility hereinafter referred to as the "Facility". The Used Oil and Material Processing Facility is located in Marion County at 359 Cypress Road, Ocala, Florida, 34472. A diagram of the site layout is included as **Attachment A**. The location of solid waste storage and processing is shown in **Attachment B**.

The facility is authorized to process used oil, non-hazardous used antifreeze contaminated with used oil, and used oil filters under this section of the permit. The facility is also authorized to manage sludges, residues, used oil filters and by-products from filters, tank bottoms and/or storage tanks which are produced by this used oil processing facility and other oily wastes generally described in Specific Condition III.1.b and in the Permit Application as incorporated below. Management and processing of used oil and oily wastes are covered by the permit conditions set forth in Part II.

The materials processing facility, when completed and approved by the Department, is authorized to consolidate and process non-hazardous petroleum-contaminated solid wastes and other solid wastes not constituting "used oil" subject to the permit conditions set forth in Part III.

The Facility consists of forty-eight (48) above ground storage tanks ranging from 500 gallons to 30,000 gallons in secondary containment units. Twenty-nine of those tanks, with a capacity of 709,460 gallons, are used oil tanks. All tanks are listed in **Attachment C**.



SEABOARD COASTLINE RAILROAD

PUMP
STATION
FOR RAIL
CARS

DIESEL FUEL TANK
500g ON ROAD

SOLID WASTE MANAGEMENT
AREA WITH ROOF

DIESEL FUEL TANK
1,100g OFF ROAD

BOILER FOR CENTRIFUGE

LOADING APPERATUS
FOR TANKER TRUCKS

1,200 GALLON
DIESEL FUEL TANK

STORMWATER
RETENTION
BASIN

REREFINING
AREA

DRUM
STORAGE
AREA

OFFICE
BUILDING

CONCRETE
FLUME

CONCRETE
FLUME

CONCRETE
FLUME

STORMWATER
RETENTION
BASIN

LEGEND

- CONCRETE
- GRASS
- ASPHALT

Atlantic Industrial Services, Inc.
359 Cypress Road
Ocala, Florida 34472

CYPRESS ROAD

I.D. Number: FLR 000 060 301
Permit Number: 161967-HO-S6-002

Date of Expiration: April 22, 2007

ENVIRONEERING, INC. 109 AZALEA POINT DRIVE SOUTH PONTE VEDRA BEACH, FLORIDA 32082		
SCALE: N.T.S. DATE: 12-31-03	PROJECT	DRAWN: G.C.R.
ATLANTIC INDUSTRIAL SERVICES, INC. 359 CYPRESS RD. SILVER SPRINGS SHORES, OCALA FL		
SITE PLAN – FIGURE 2		




SEABOARD COASTLINE RAILROAD

LEGEND

- CONCRETE
- GRASS
- ASPHALT

KEY

----- SOLID WASTE PERMIT BOUNDARY

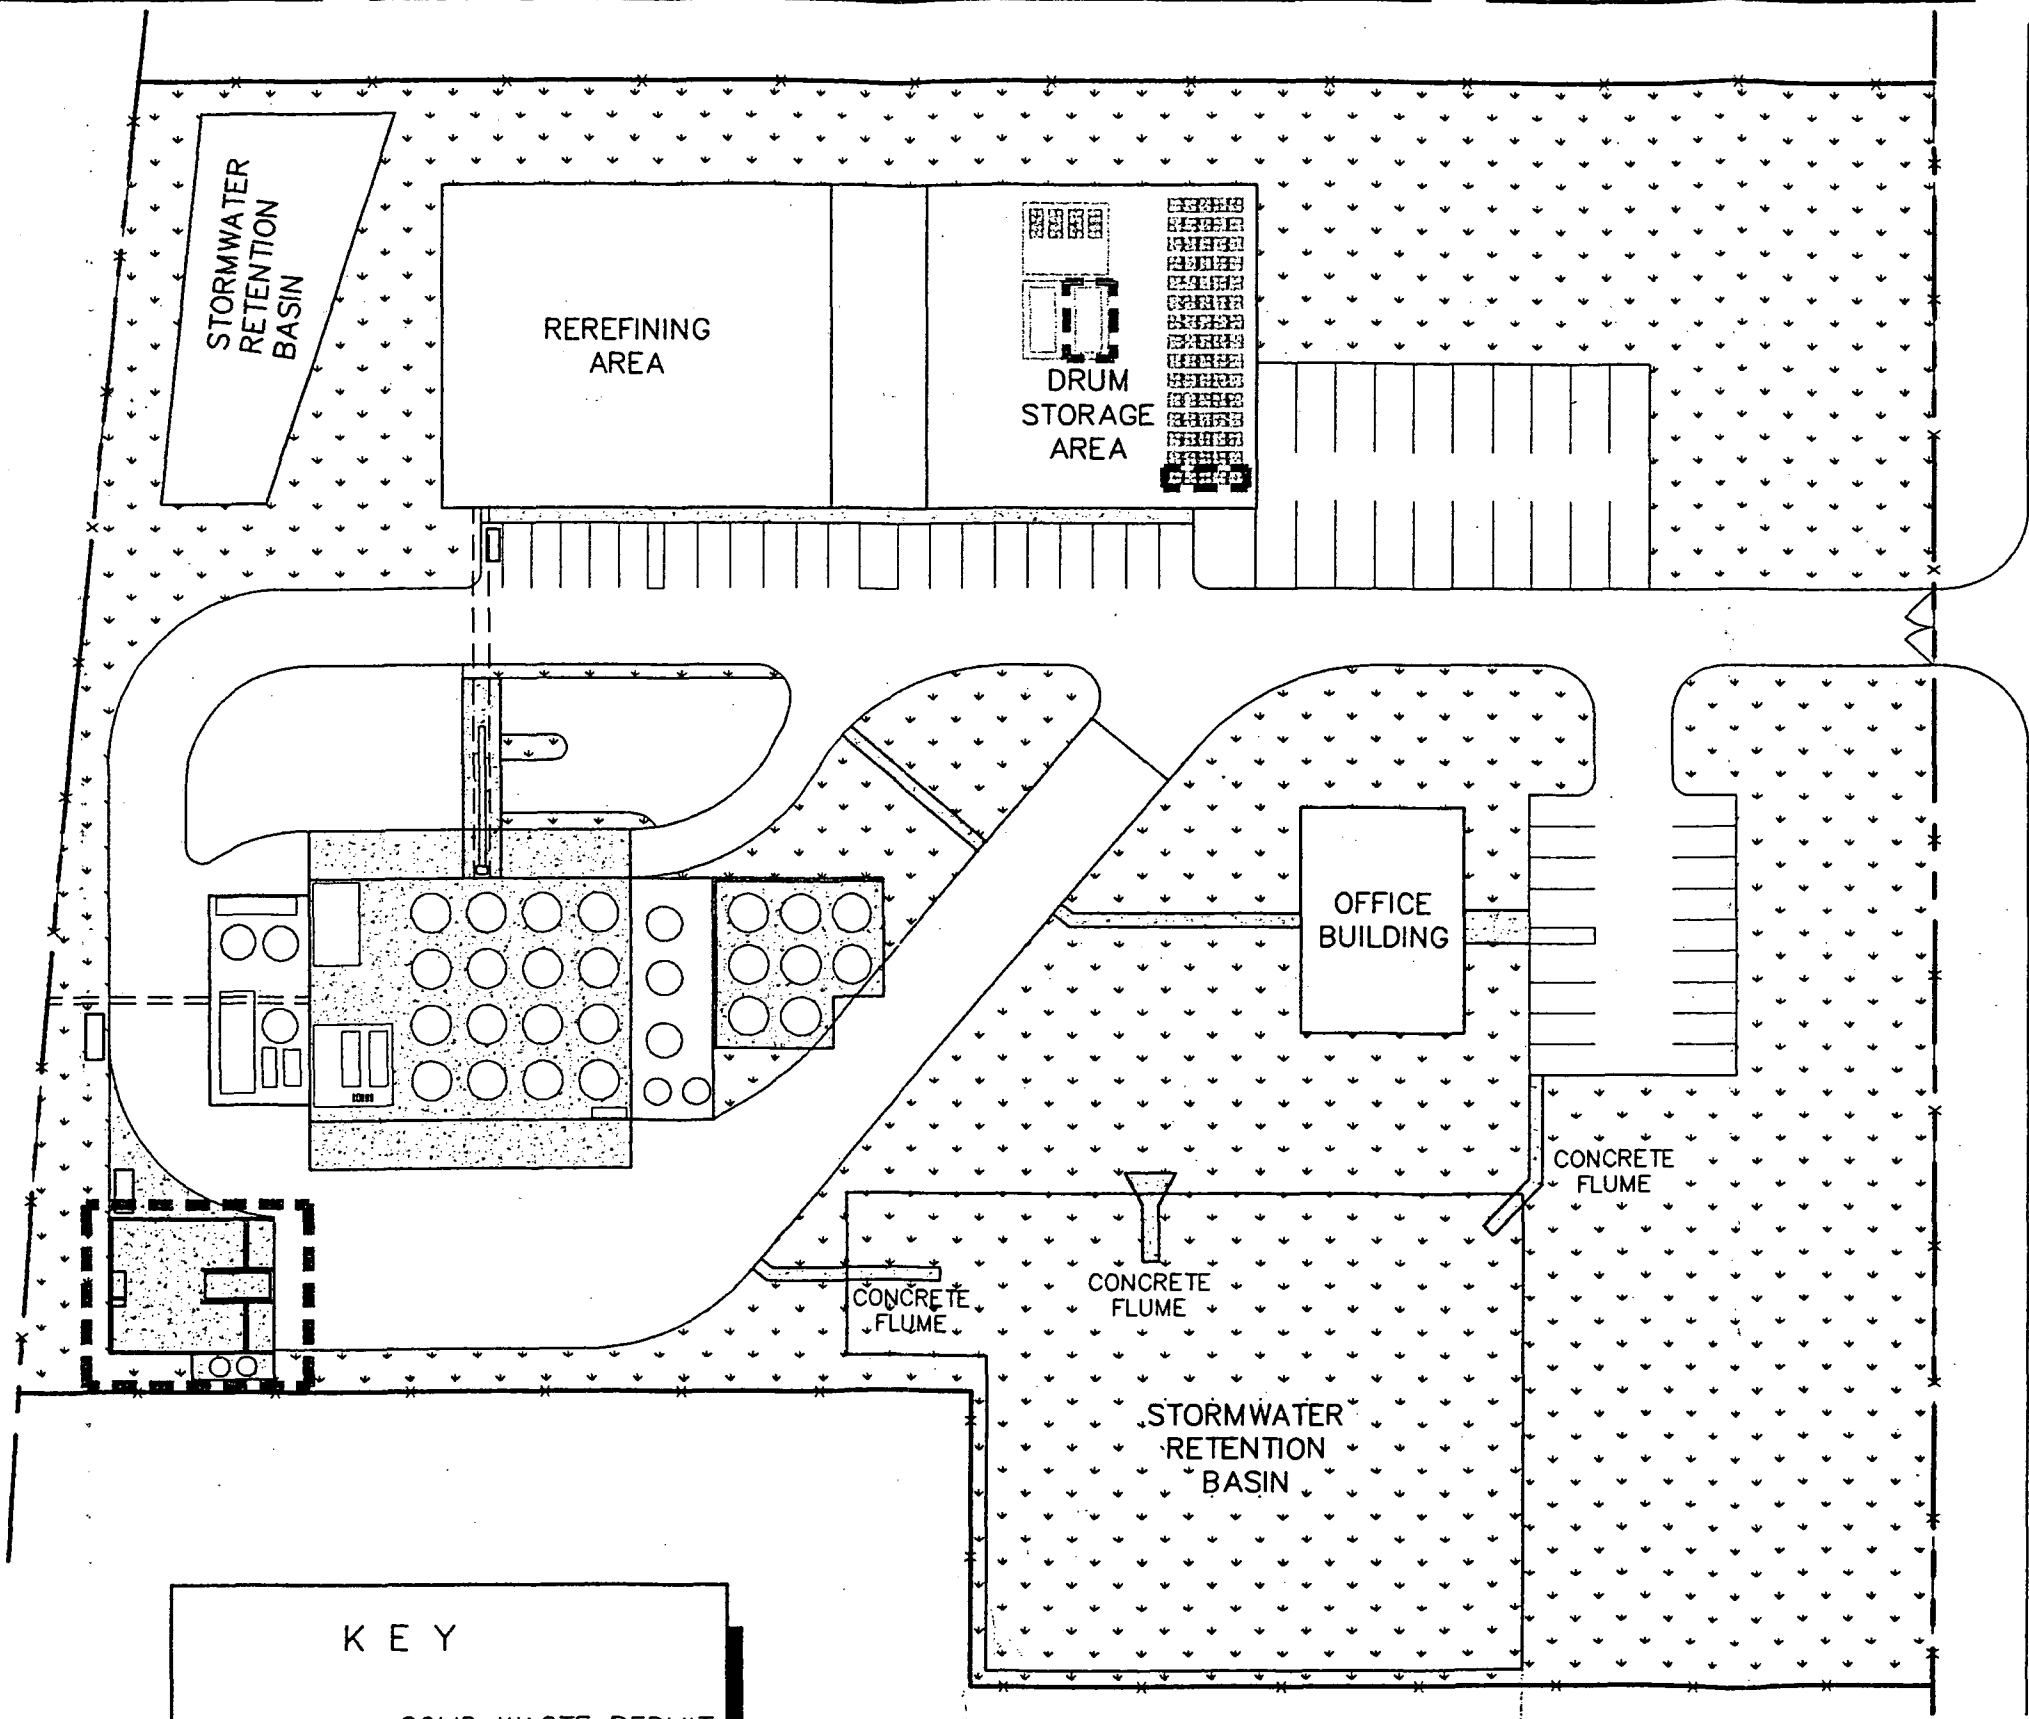

Atlantic Industrial Services, Inc.
359 Cypress Road
Ocala, Florida 34472

CYPRESS ROAD

I.D. Number: FLR 000 060 301
Permit Number: 161967-HO-S6-002

Date of Expiration: April 22, 2007

Attachment B – Solid Waste Storage Locations

ENVIRONEERING, INC. 109 AZALEA POINT DRIVE SOUTH PONTE VEDRA BEACH, FLORIDA 32082		
SCALE: 1"= 60' DATE: 12-31-03	PROJECT	DRAWN: G.C.R.
ATLANTIC INDUSTRIAL SERVICES, INC. 359 CYPRESS RD. SILVER SPRINGS SHORES, OCALA FL.		
SOLID WASTE PERMIT BOUNDARY – FIGURE 11		

Atlantic Industrial Services, Inc.
359 Cypress Road
Ocala, Florida 34472

I.D. Number: FLR 000 060 301
Permit Number: 161967-HO-003

Date of Expiration: April 22, 2007

Attachment C – Tanks and Contents

#8 North Secondary Containment

Number	Name	Size	Contents	
20		20,000	Used Oil	*
21		20,000	Used Oil	*
22		20,000	Used Oil	*
23		20,000	Used Oil	*
	Diesel	1,100	Diesel	
	Antifreeze	4,000	Antifreeze	

#1 Central Secondary Containment

Number	Name	Size	Contents	
1		30,000	Used Oil	*
2		30,000	Used Oil	*
3		30,000	Raw Water	
4		30,000	Raw Water	
5		30,000	Treated Water	
6		30,000	Treated Water	
7		30,000	Used Oil	*
8		30,000	Used Oil	*
9		30,000	Used Oil	*
10		30,000	Used Oil	*
11		30,000	Used Oil	*
12		30,000	Used Oil	*
13		30,000	Used Oil	*
14		30,000	Used Oil	*
15		30,000	Used Oil	*
16		30,000	Used Oil	*
	Water Tote	500	Raw Water	
	Clean Oil	1,200	Used Oil	*
	Sludge Tank	1,000	Sludge	*

#6 Far South Secondary Containment

Number	Name	Size	Contents	
24		30,000	Used Oil	**
25		30,000	Used Oil	**
26		30,000	Used Oil	**
27		30,000	Used Oil	**
28		30,000	Used Oil	**
29		30,000	Used Oil	**
30		30,000	Used Oil	**
31		30,000	Used Oil	**

#3 Warehouse Building

Number	Name	Size	Contents	
33	Day Tank	5,260	Used Oil	*
34		6,000	Used Oil	*
39	Light Ends	6,000	Used Oil	*
40		6,000	Raw Water	
41		6,000	Fuel	
44		2,700	Diesel Fuel	
45		2,700	Diesel Fuel	
46		13,000	Diesel Fuel	


* Existing tanks regulated under this permit

** Future tanks regulated under this permit

CERTIFICATION

FACILITY NAME: ATLANTIC INDUSTRIAL SERVICES, INC. - OCALA FACILITY
EPA I.D. NO.: FLR 000 060 301
PERMIT NUMBER: 161967-HO-003

I HEREBY CERTIFY that the engineering features described in the above referenced facility application (provide) reasonable assurance of compliance with applicable provisions of Chapter 403, Florida Statutes, and Florida Administrative Code Title 62. However, I have not evaluated and I do not certify aspects of the proposal Outside of my area of expertise (including but not limited to the electrical, mechanical, chemical, structural, hydrological, and geological features).

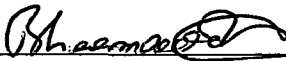


BHEEM R. KOTHUR, P.E. DEE
FLORIDA P.E. NO. 38930

JUNE 24, 2004

(Date)

(Seal)

Reviewed and Recommended
for issue:

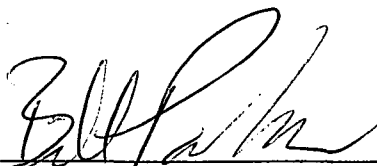

Permit Review Engineer
6/24/04
Date