


N:\File\2015\15-24326 WRIA - Environmental Support\Active Drawings\1524326-A004.dwg | 4034-3 | Modified: blucero 08/07/2015 10:59 AM | Plotted: blucero 08/07/15 | Jacksonville, FL

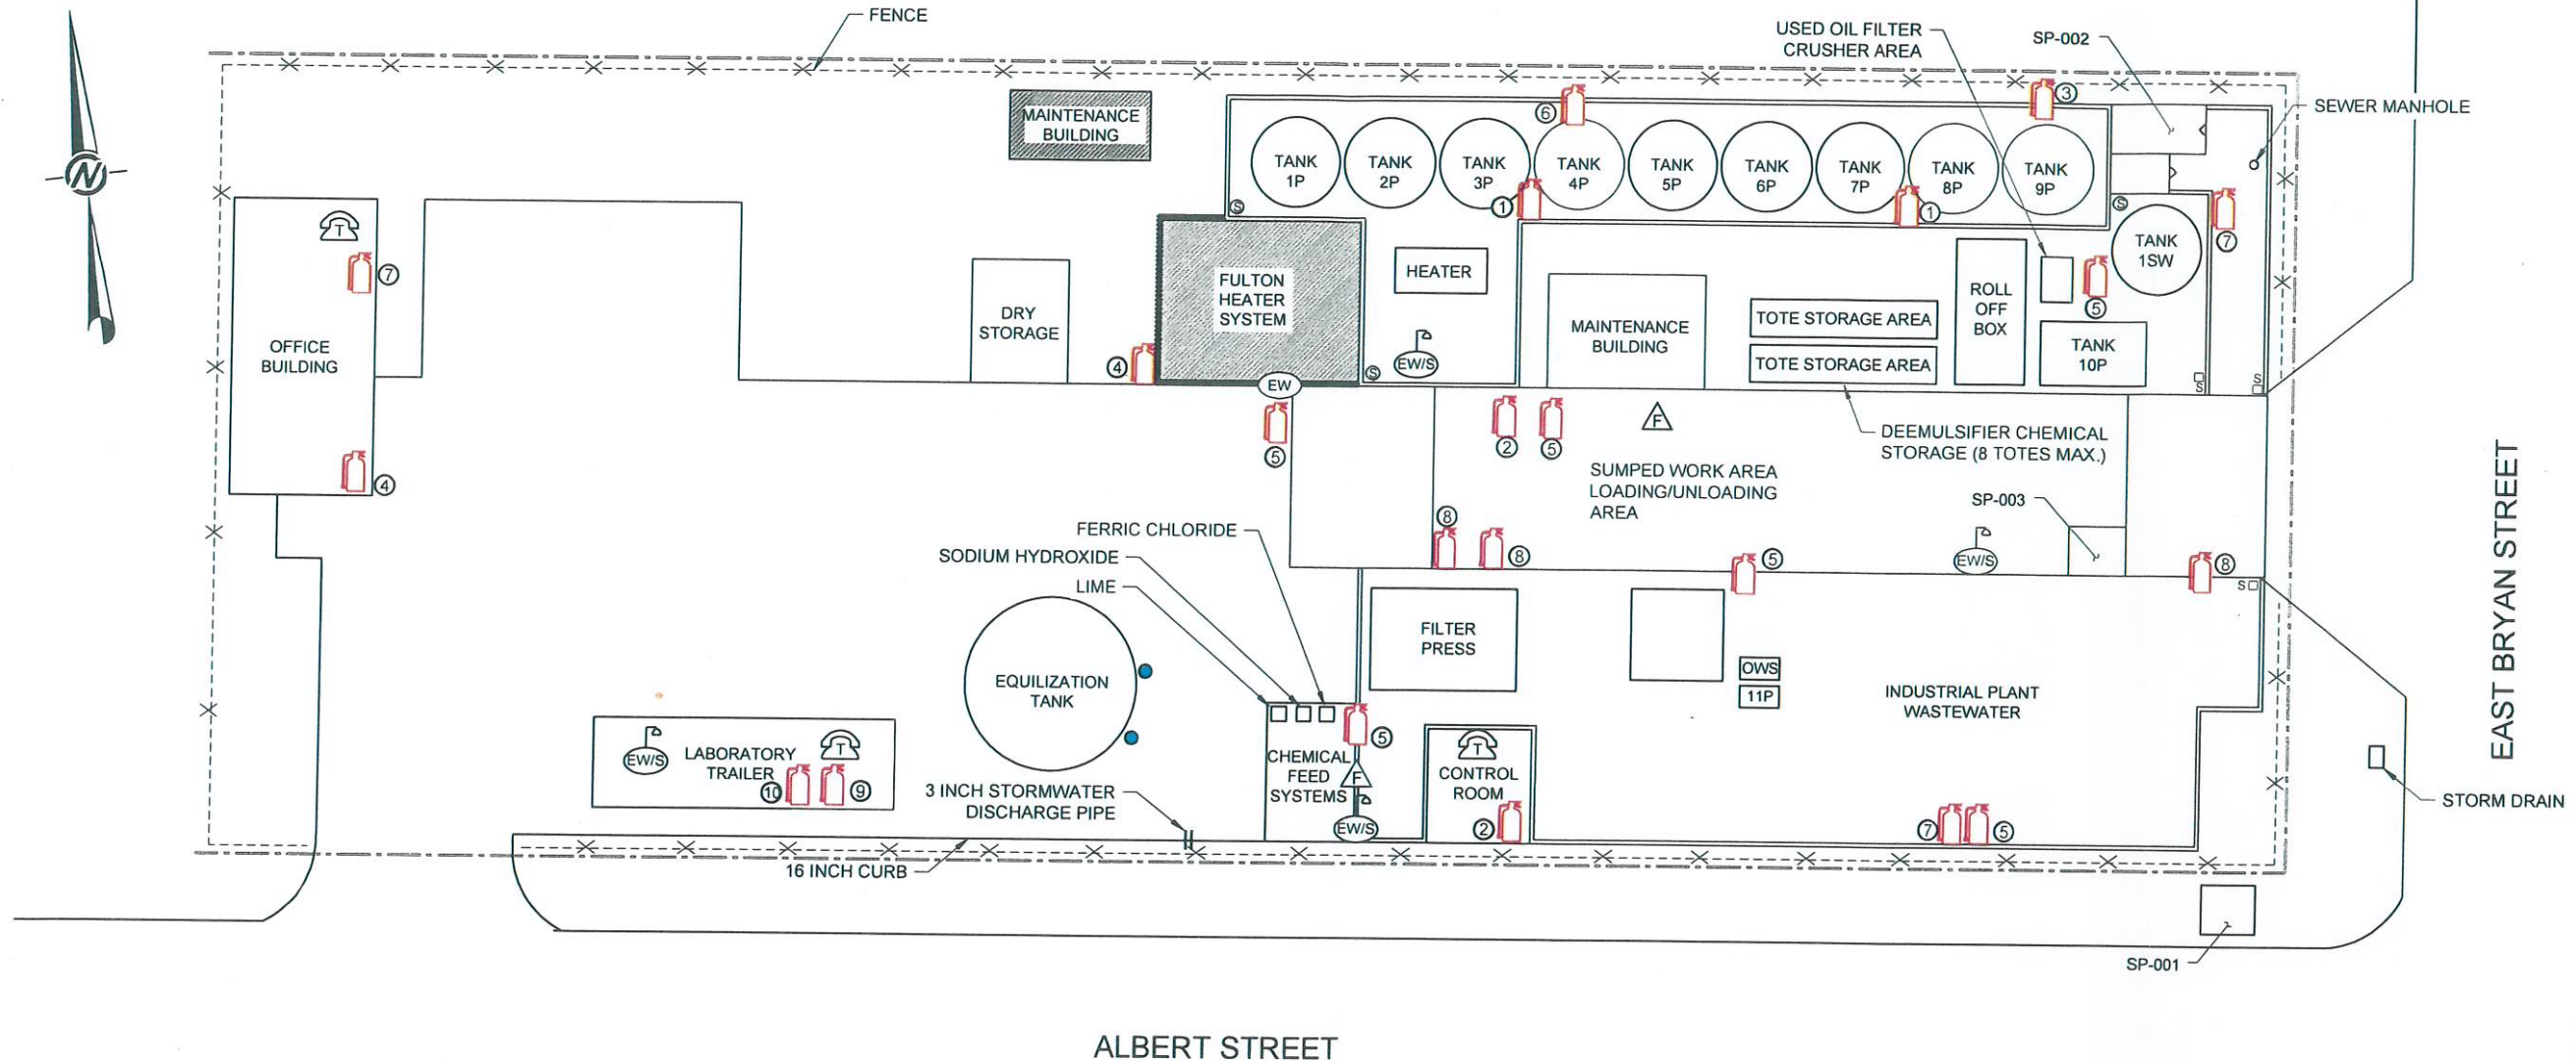


NOTES

1. FIRE EXTINGUISHER TYPE, LOCATION, AND QUANTITY PER NFPA10.

LEGEND

	SPILL KIT
	FIRE EXTINGUISHER
	TELEPHONE
	EMERGENCY EYEWASH/SHOWER
	EMERGENCY SHOWER
	FIRE ALARM / AIR HORN
	OILWATER SEPARATOR

STORAGE LOCATION		
LOCATION ID	QUANTITY	DESCRIPTION
①	2	BC 10 lb
②	2	CO ₂ 10 lb
③	1	CO ₂ 15 lb
④	3	BC 5 lb
⑤	5	ABC 20 lb
⑥	1	BC 20 lb
⑦	3	ABC 5 lb
⑧	3	ABC 10 lb
⑨	1	ABC 10 lb
⑩	1	BC 5 lb

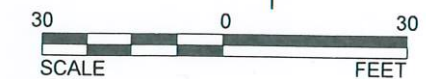

						
REV	DATE	DES	REVISION DESCRIPTION	CADD	CHK	RVW
PROJECT						
WATER RECOVERY, LLC 1819 ALBERT ST., JACKSONVILLE, FL						
TITLE						
HAZARD MATERIAL STORAGE LOCATION WRI-4500-1/4600-1/4700-1						
PROJECT No.			15-24326	FILE No.		1524326-A004
DESIGN	BTH	07/17/15		SCALE		AS SHOWN
CADD	BCL	07/20/15				
CHECK	BTH	08/06/15				
REVIEW	JPO	08/06/15				



4034-3



4034-3