
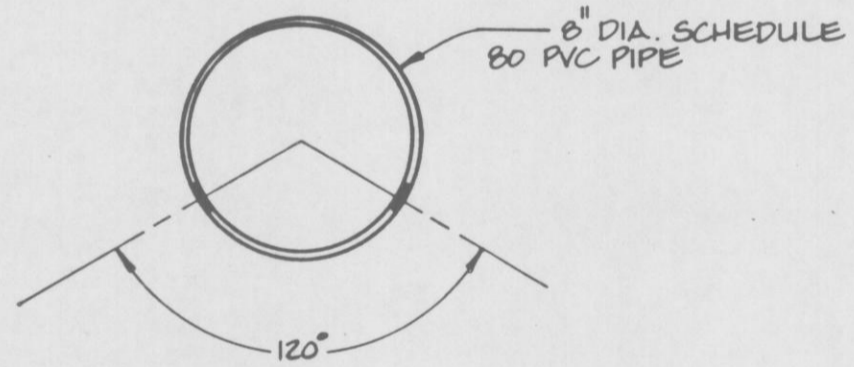



LEACHATE COLLECTION SUMP PIPING PERFORATION

N.T.S.

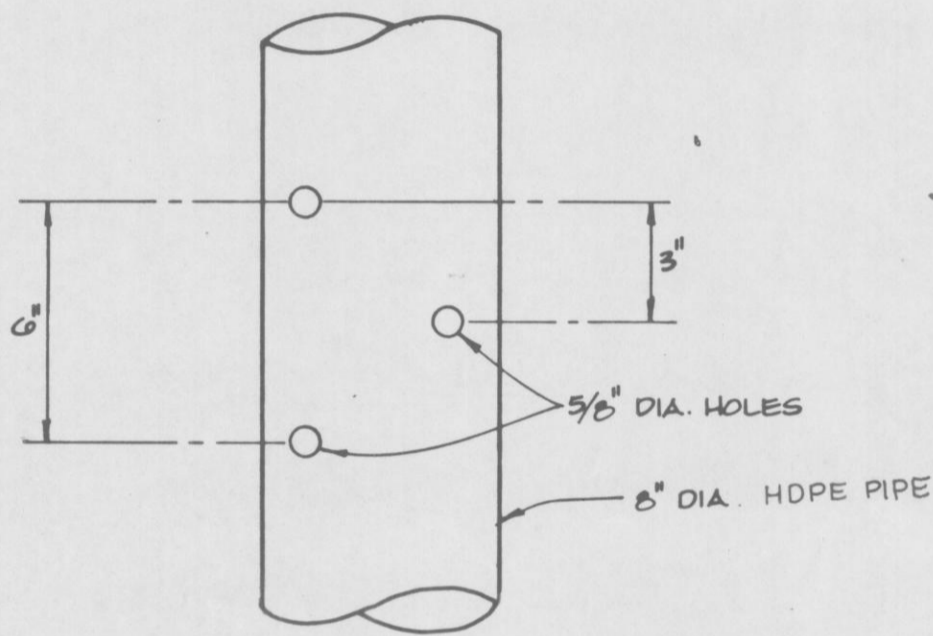

LEACHATE COLLECTION PIPING PERFORATION

N.T.S.

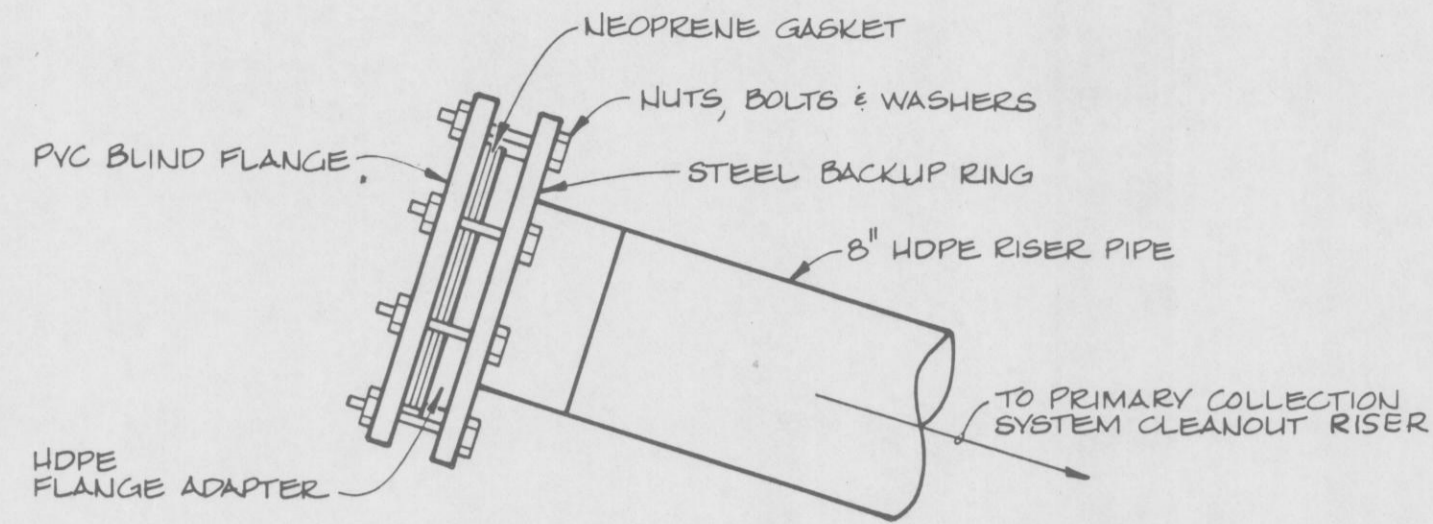


LEACHATE CLEANOUT RISER

N.T.S.





FLANGE BOLT ASSEMBLY, # & APPURTENANCES AS REQUIRED BY MANUFACTURER.

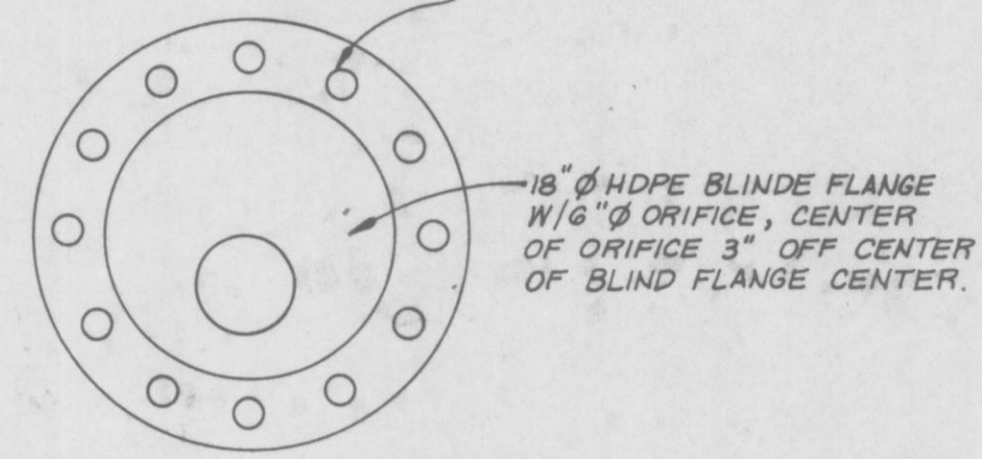

FLANGE FOR LEACHATE COLLECTION RISER

N.T.S.

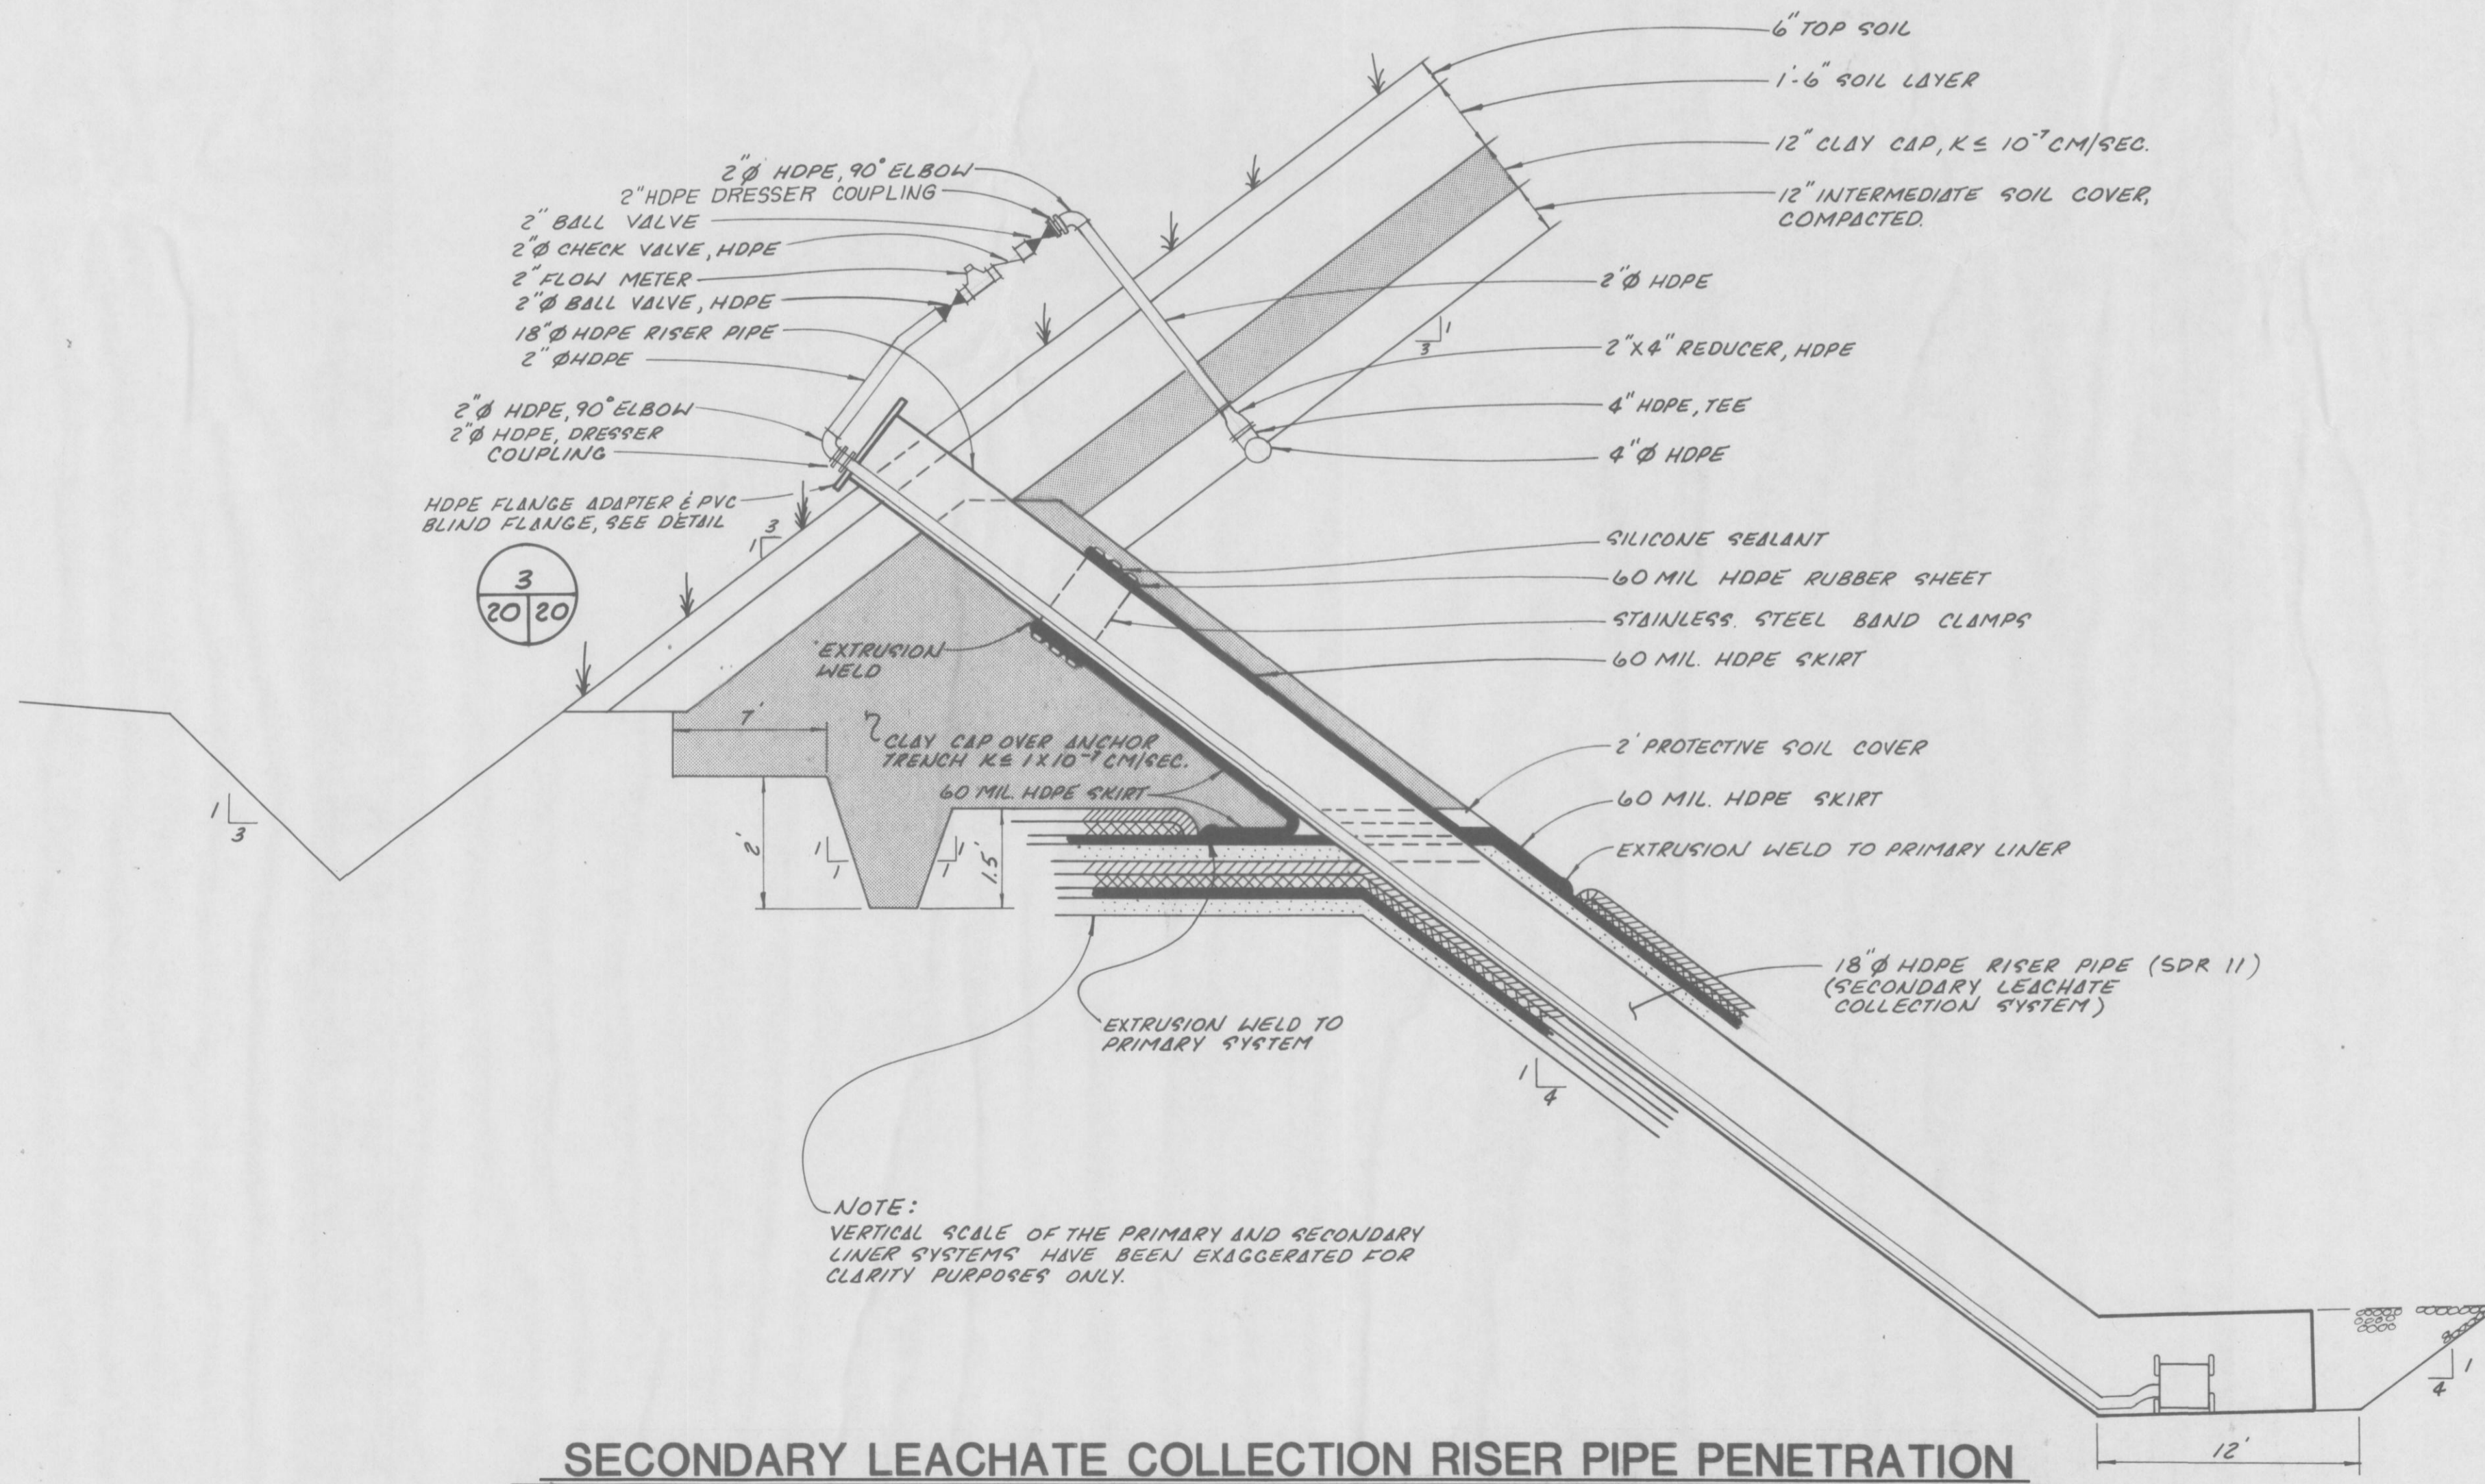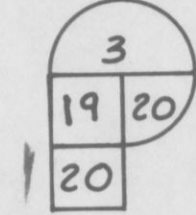

SECONDARY LEACHATE COLLECTION RISER PIPE PENETRATION

SCALE: 1" = 2' VERT.

1" = 6' HORIZ.



REVISIONS

ENG. PROJ. NO. E-89-113-8

DRAWN BY: C.D.T.

CHECKED BY: R.F.

DATE: JUNE 11, 1990


LEACHATE COLLECTION DETAILS

TRAIL RIDGE LANDFILL

England-Thims & Miller, Inc.

Consulting & Design Engineers

JACKSONVILLE, FLORIDA

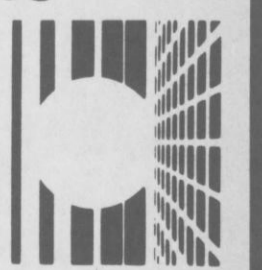

DRAWING NO.

20

PROJ. NO. 89-113-8

NOT RELEASED FOR CONSTRUCTION

10-11-90