




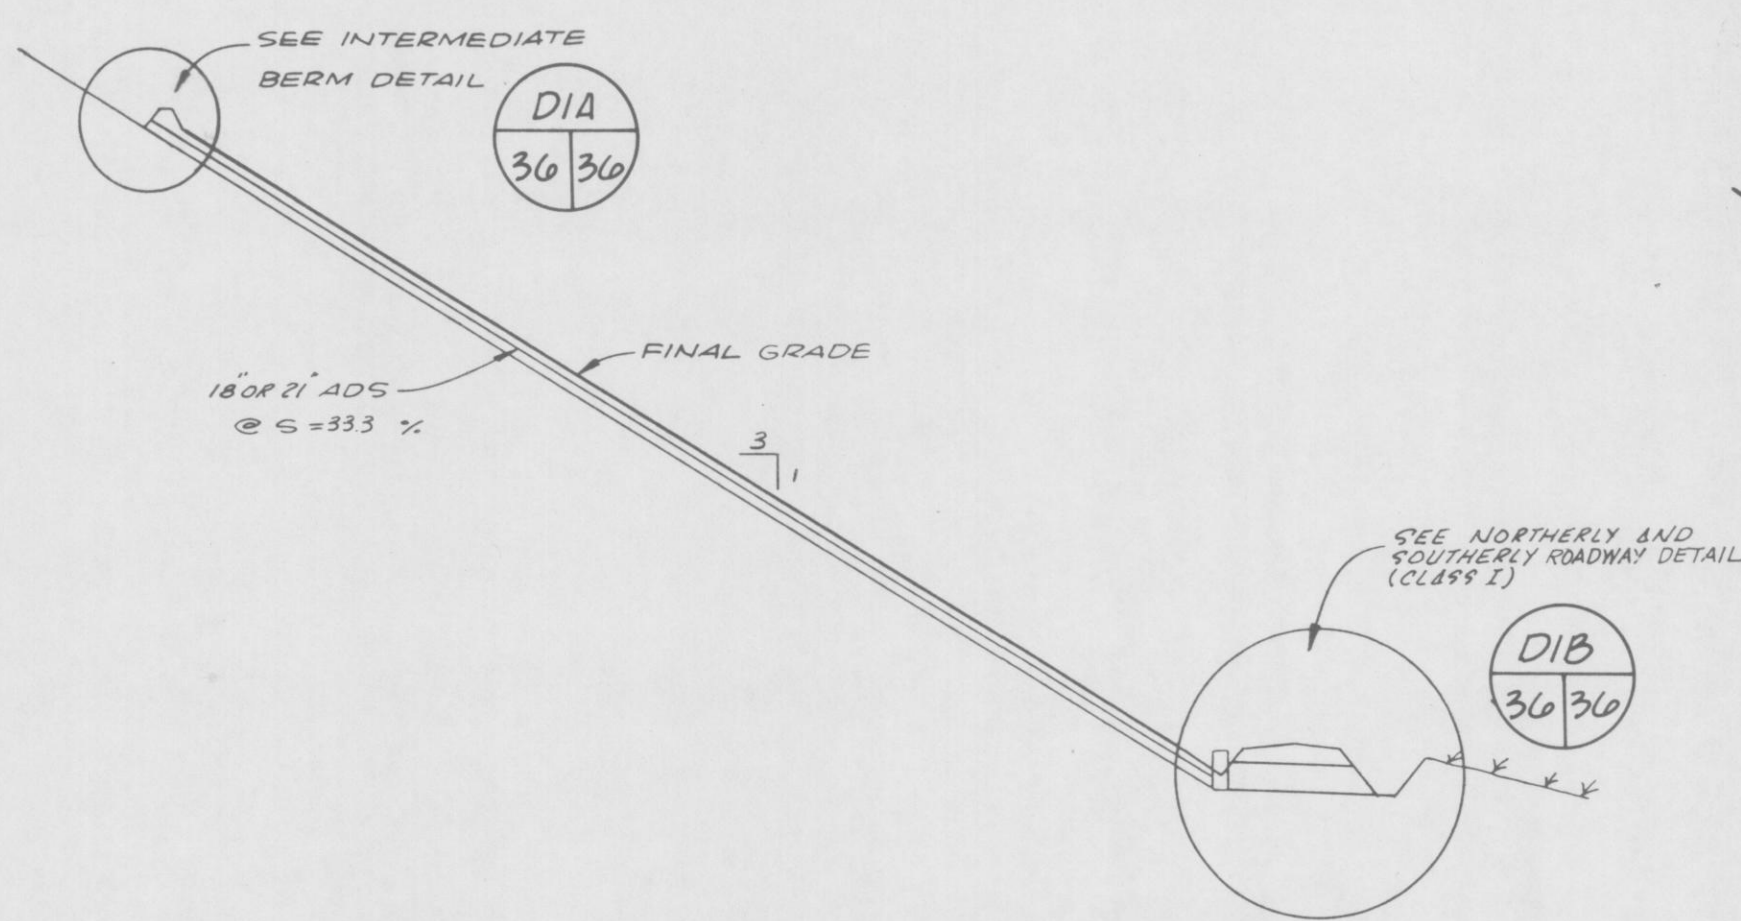


CROSS SECTION

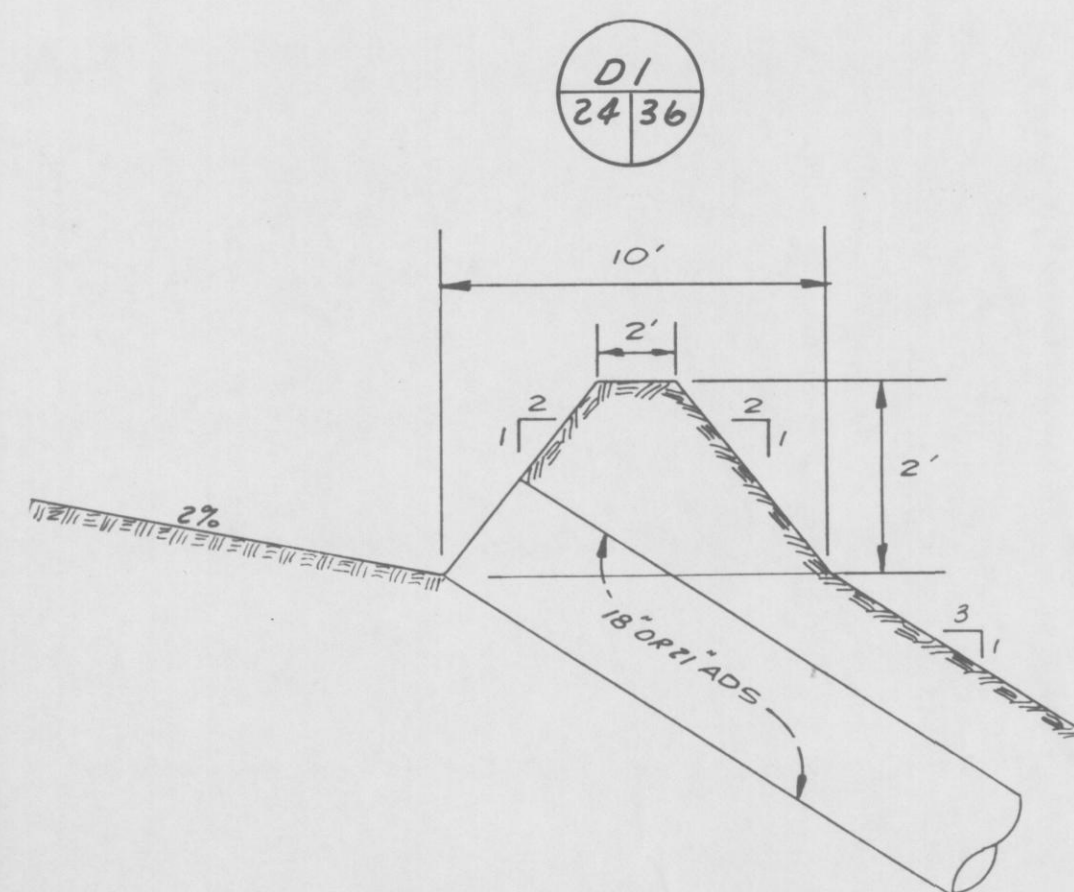


INTERMEDIATE BERM DETAIL

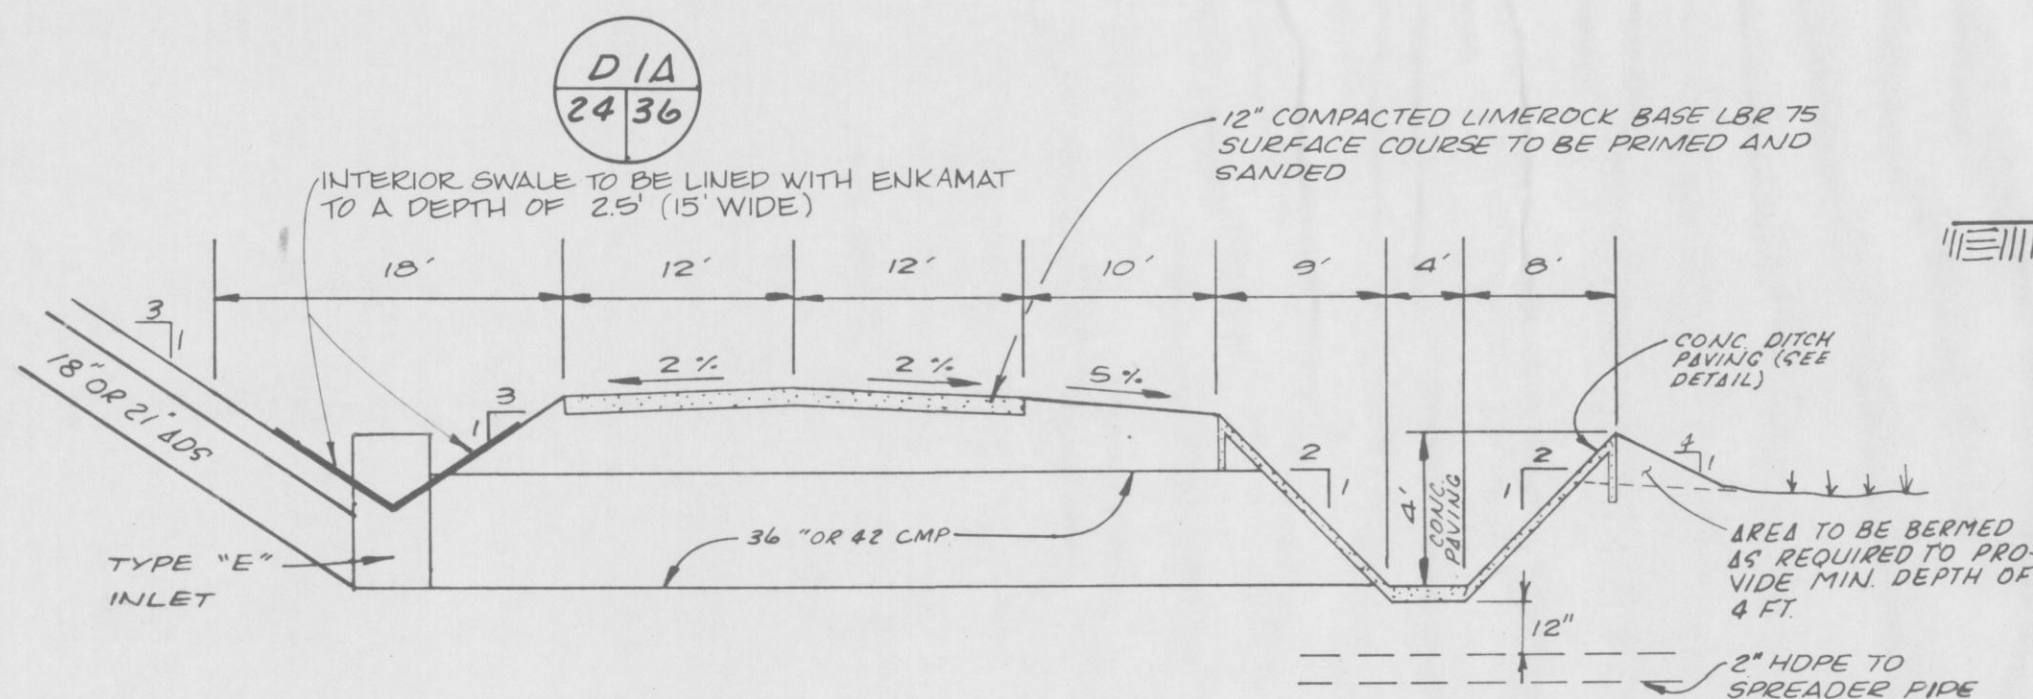


NORTHERLY AND SOUTHERLY ROADWAY DETAIL (CLASS I)

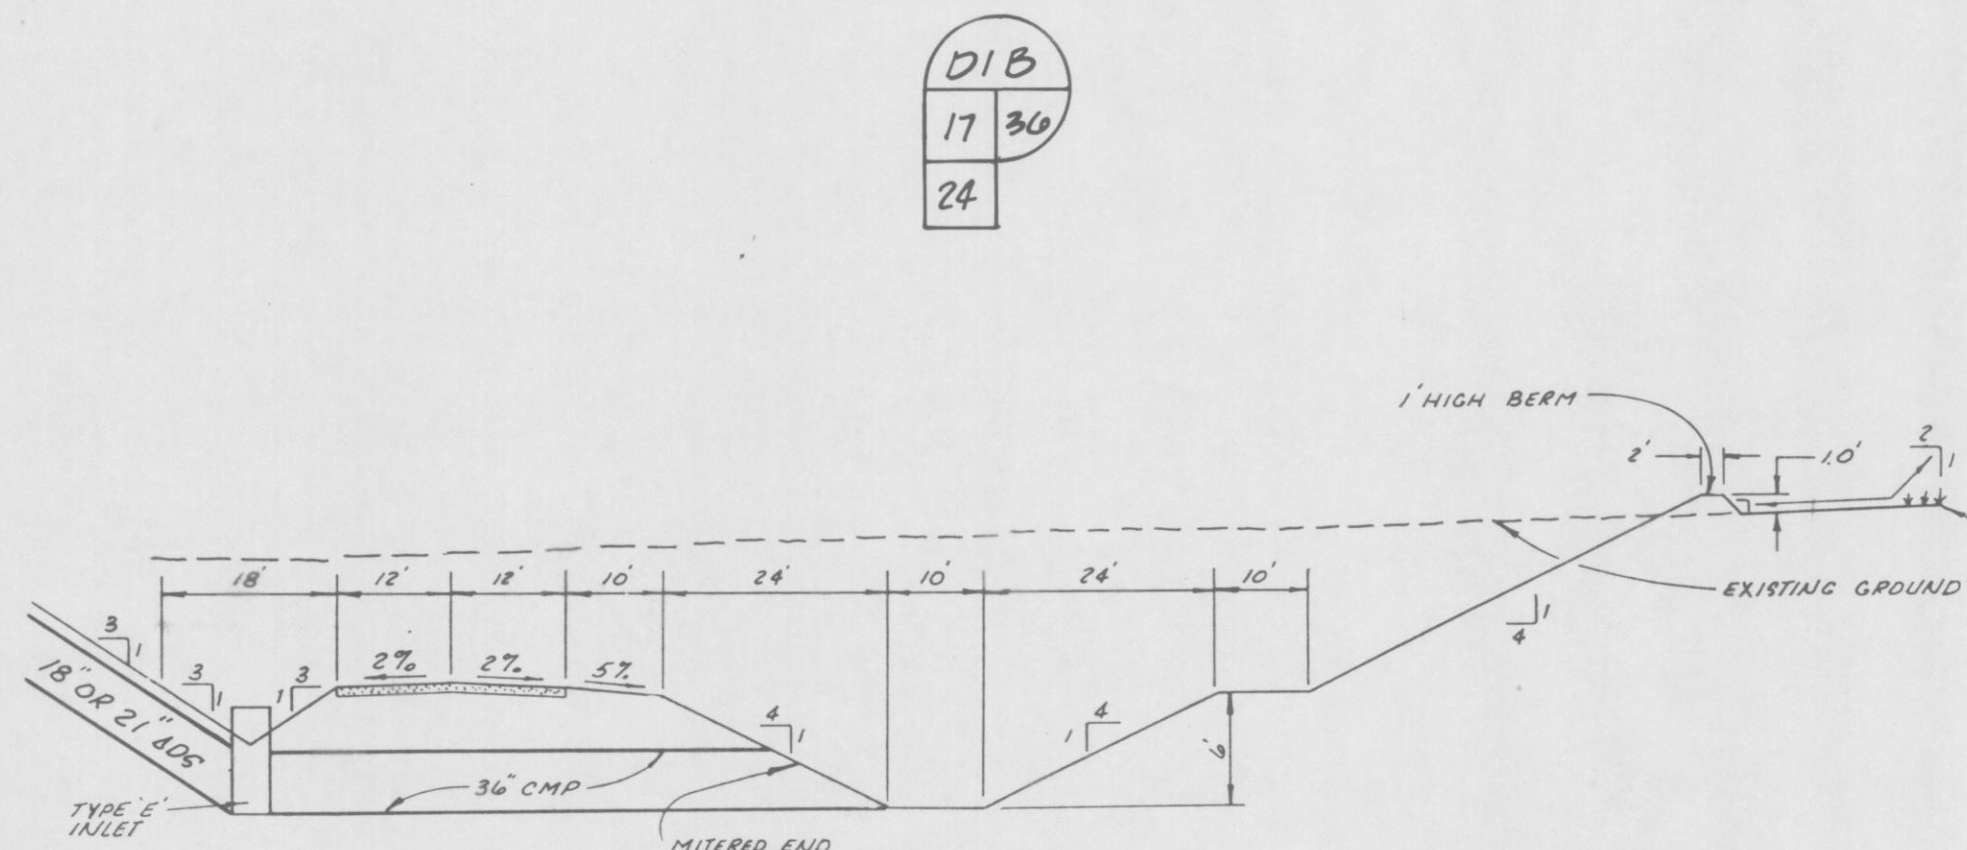


CROSS SECTION
WESTERLY ROAD DETAIL (CLASS I)

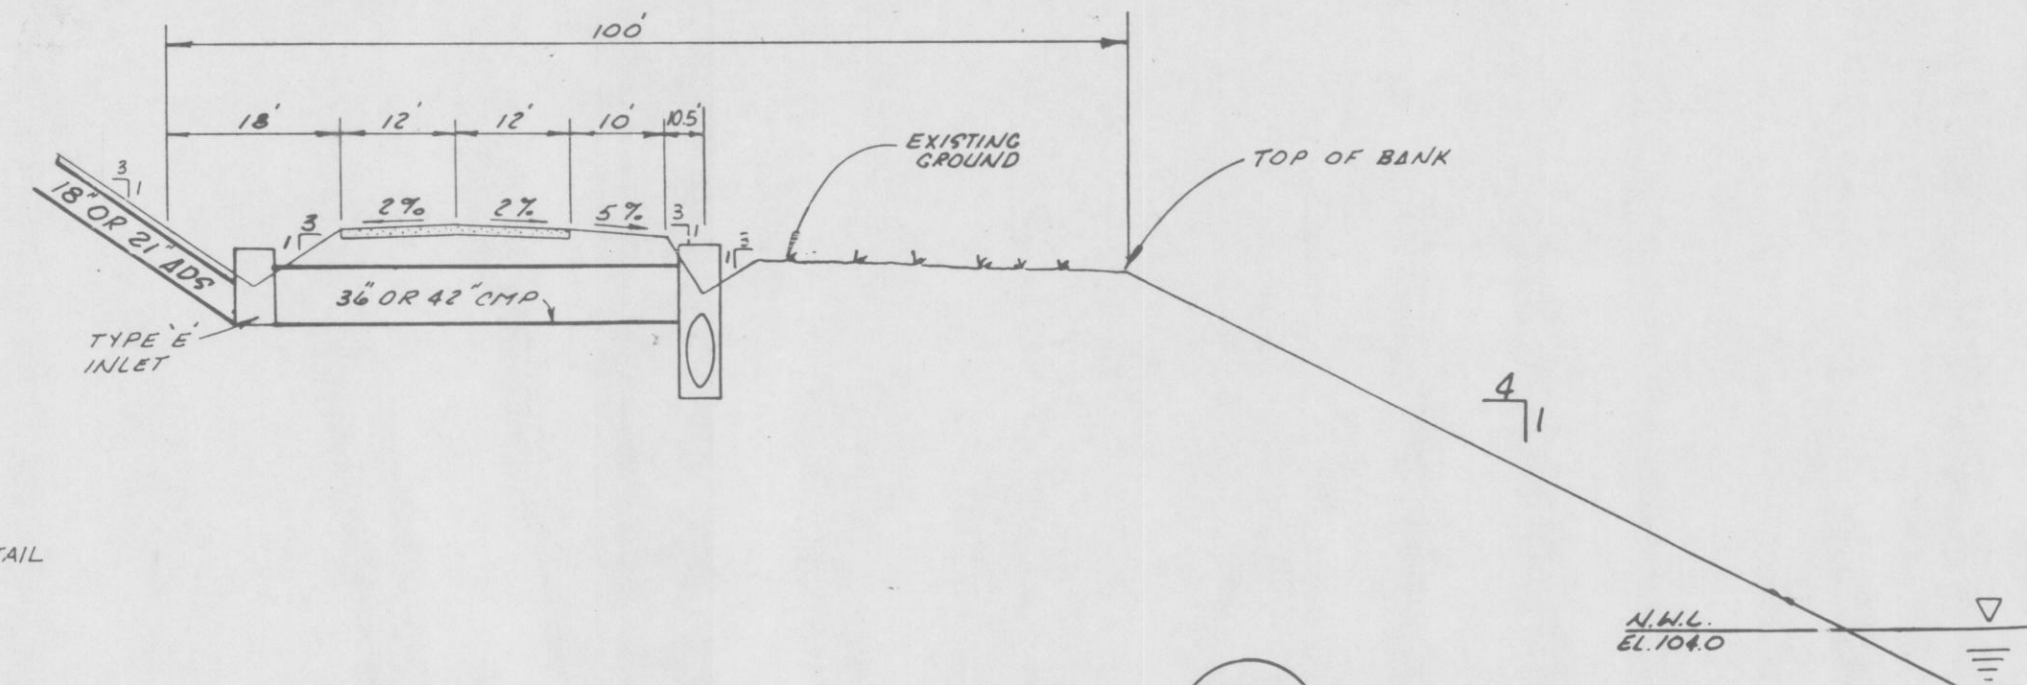

CROSS SECTION
EASTERLY ROADWAY DETAIL (CLASS I)

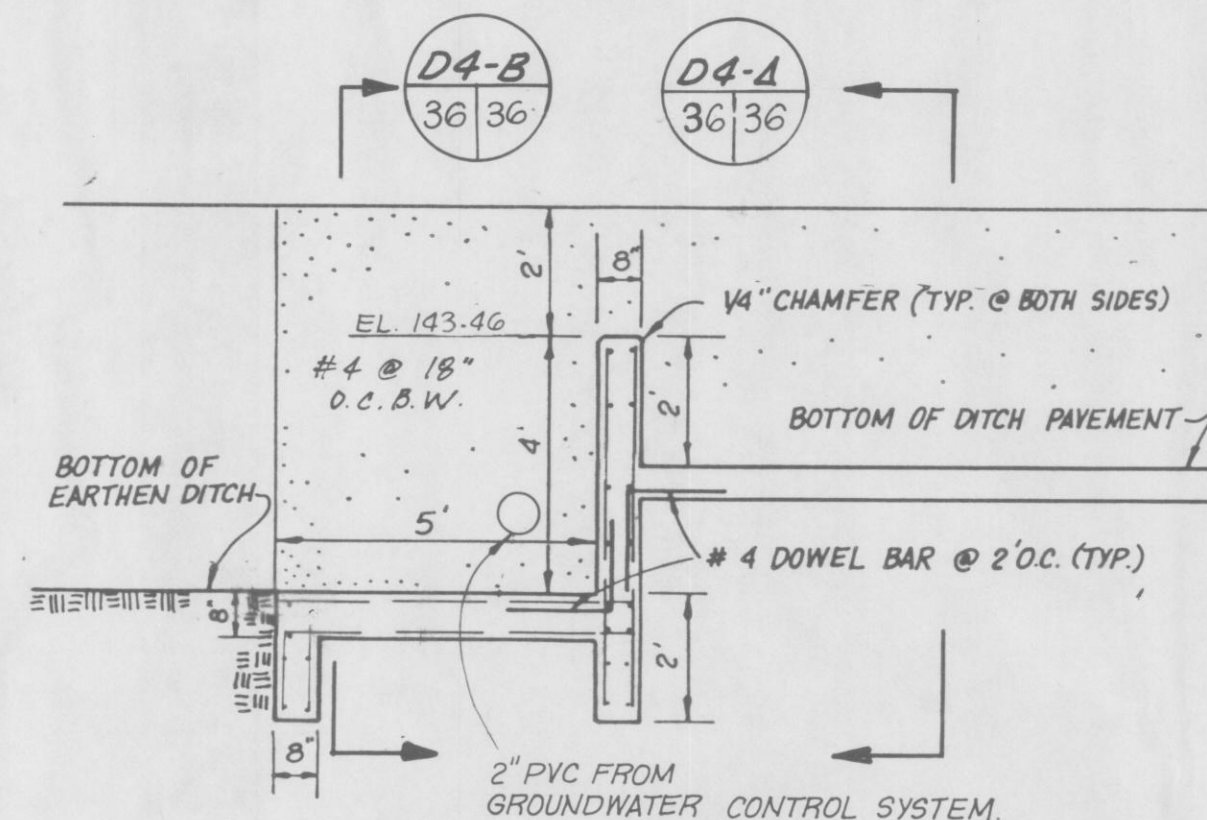

SECTION
SCALE 1" = 5' VERT.
1" = 10' HORIZ.

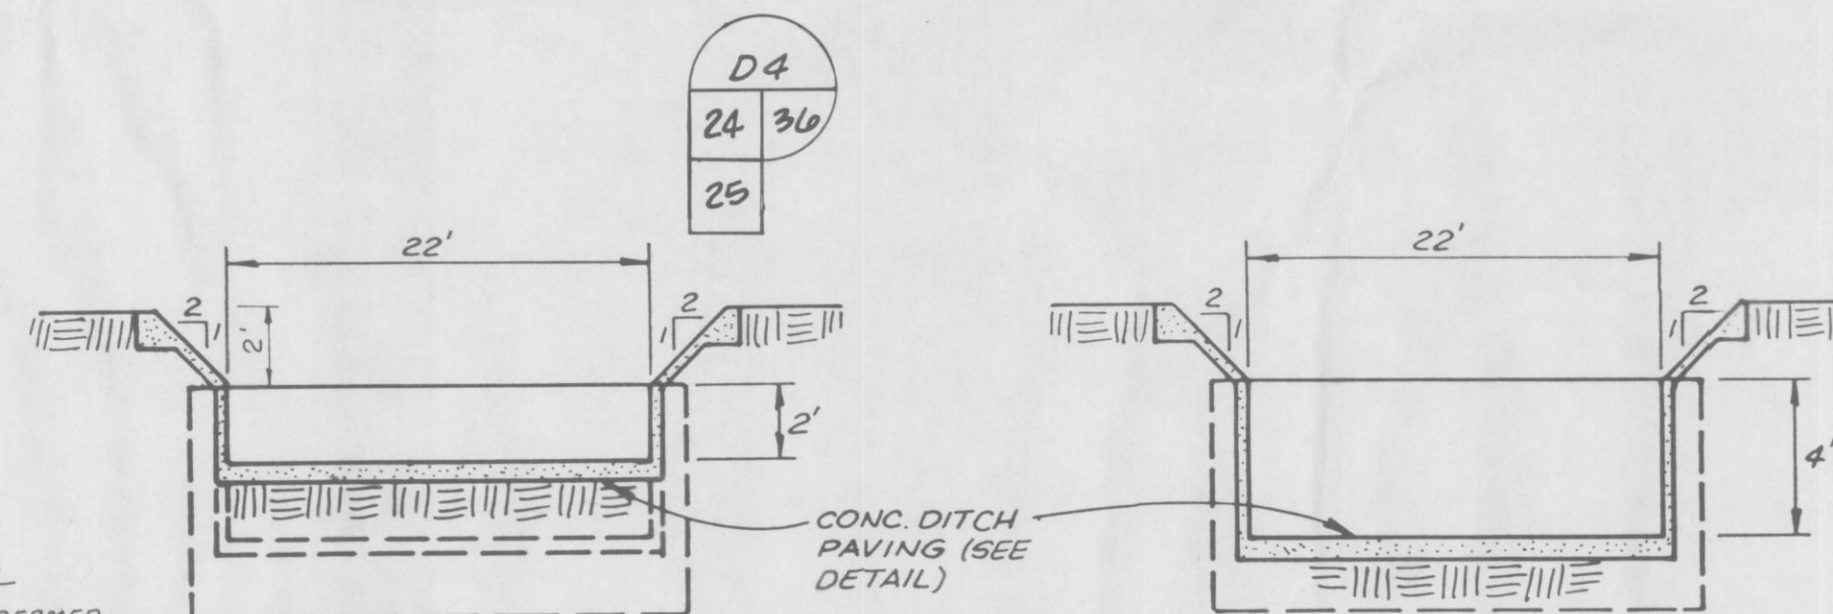


SECTION
SCALE 1" = 5' VERT.
1" = 10' HORIZ.

D4-A 36 36

SECTION
SCALE 1" = 5' VERT.
1" = 10' HORIZ.


D4-B 36 36

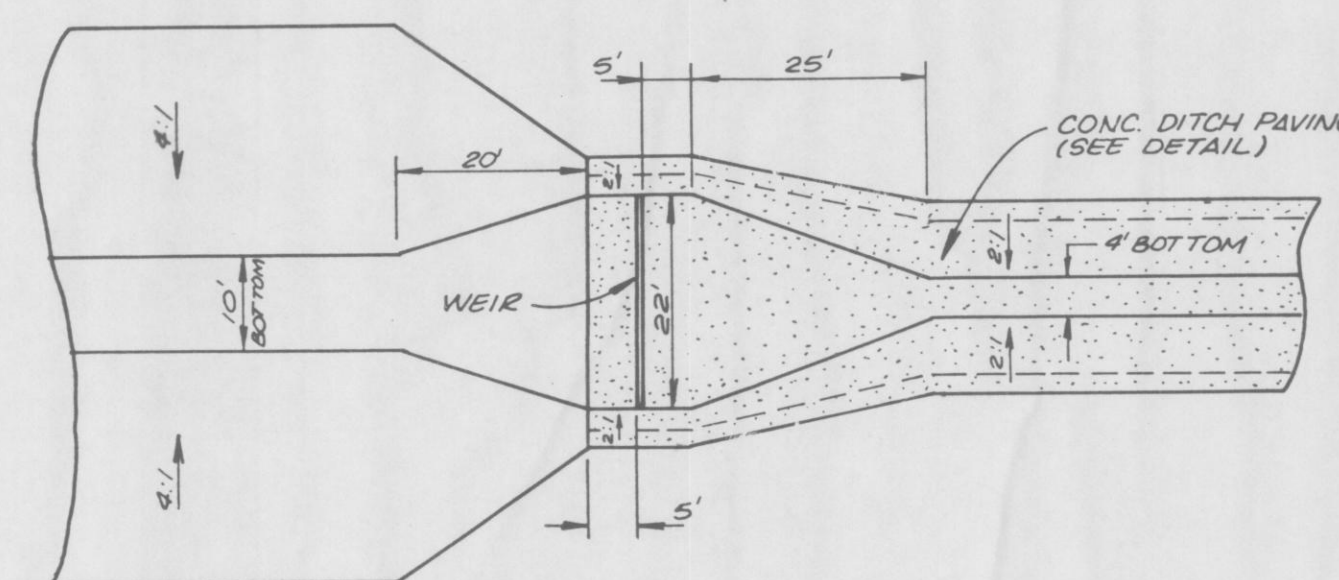

PLAN VIEW
GROUNDWATER RECHARGE DITCH WEIR DETAIL


SCALE 1" = 20'

D4 24 36

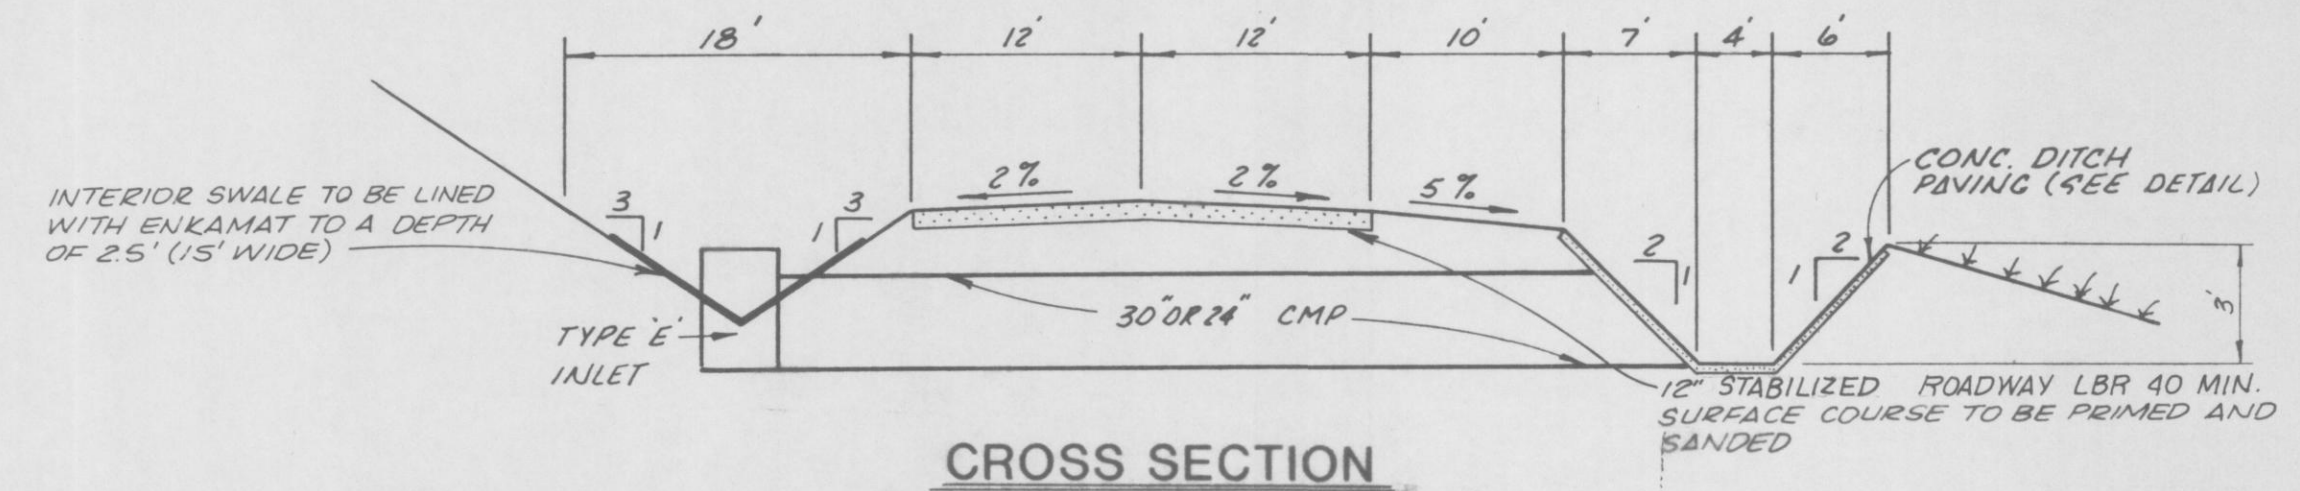


CROSS SECTION
NORTHERLY, SOUTHERLY & EASTERLY ROADWAY (CLASS III)

D5 24 36

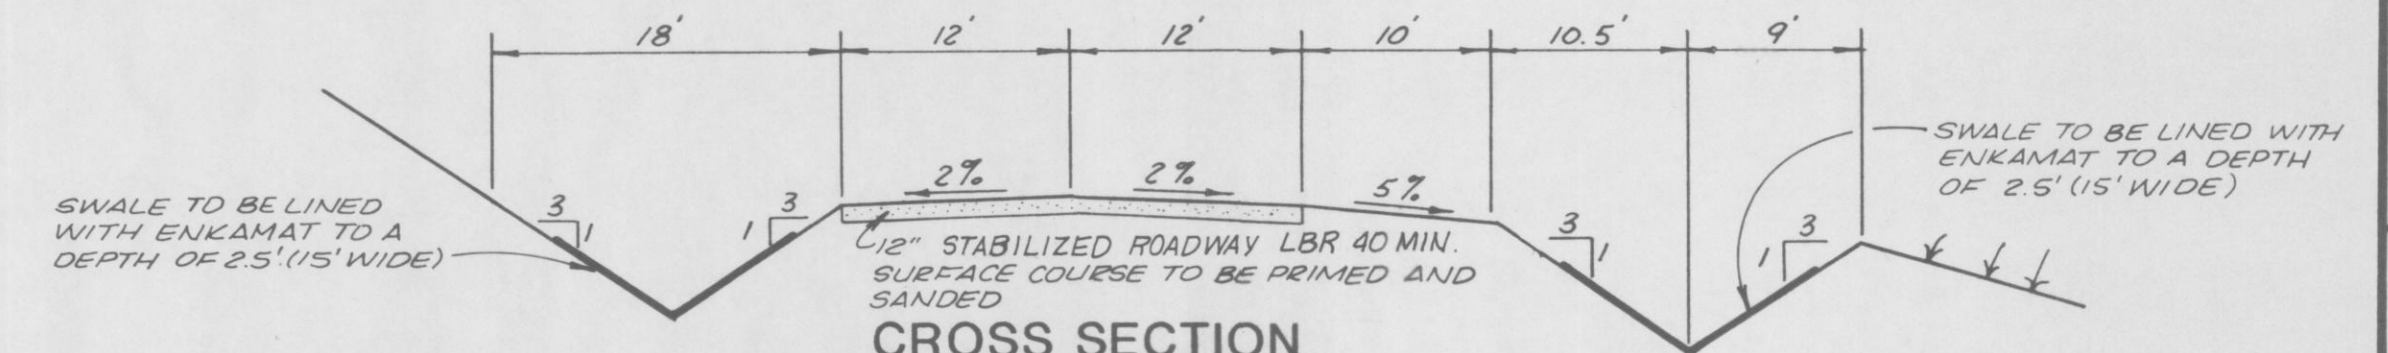


CROSS SECTION
NORTHWESTERLY & SOUTHWESTERLY ROADWAY DETAIL (CLASS III)

D6 24 36

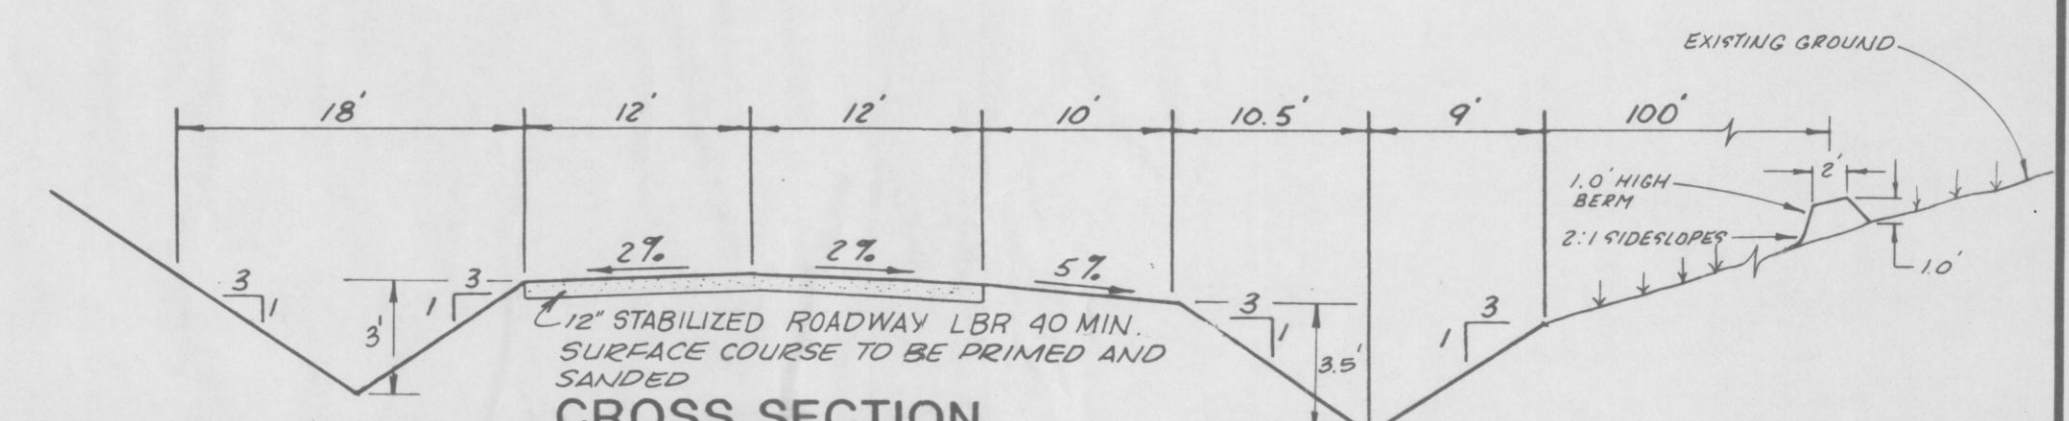

CROSS SECTION
WESTERLY ROADWAY DETAIL (CLASS III)


D7 24 36

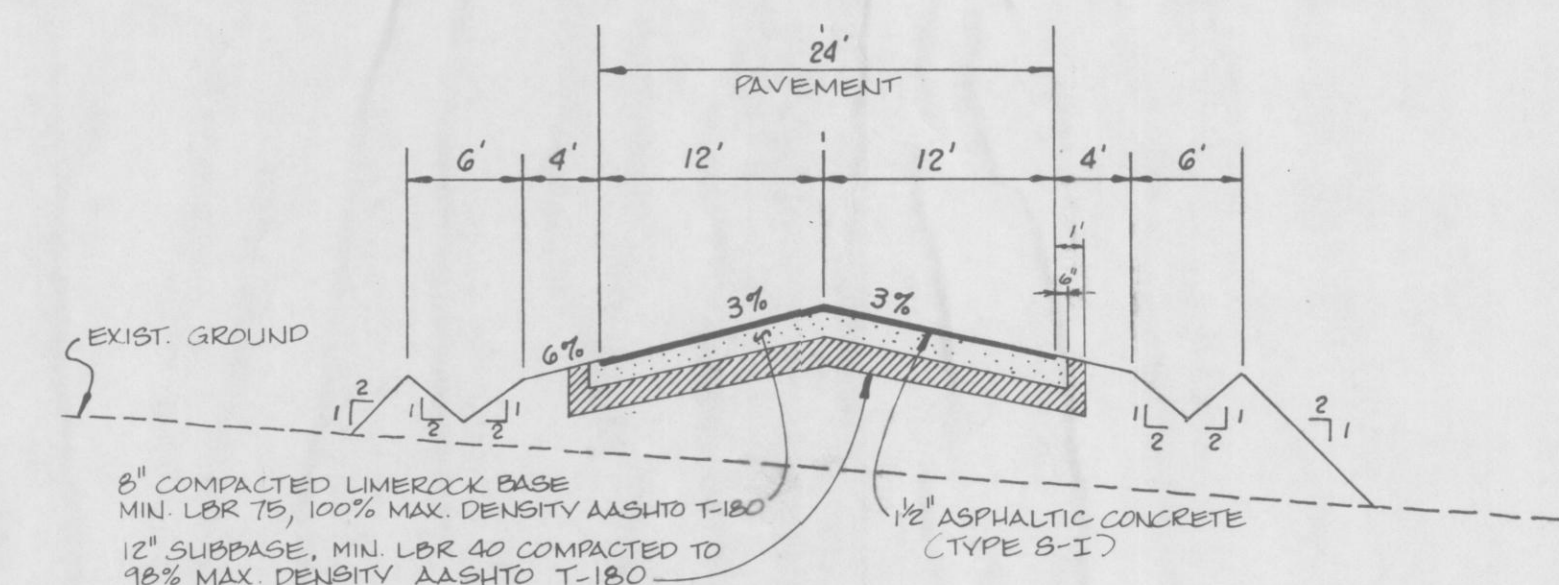

ROADWAY SECTION BETWEEN CLASS I & CLASS III LANDFILLS

SCALE: 1" = 10' HORIZ.
1" = 2' VERT.

D8 24 36

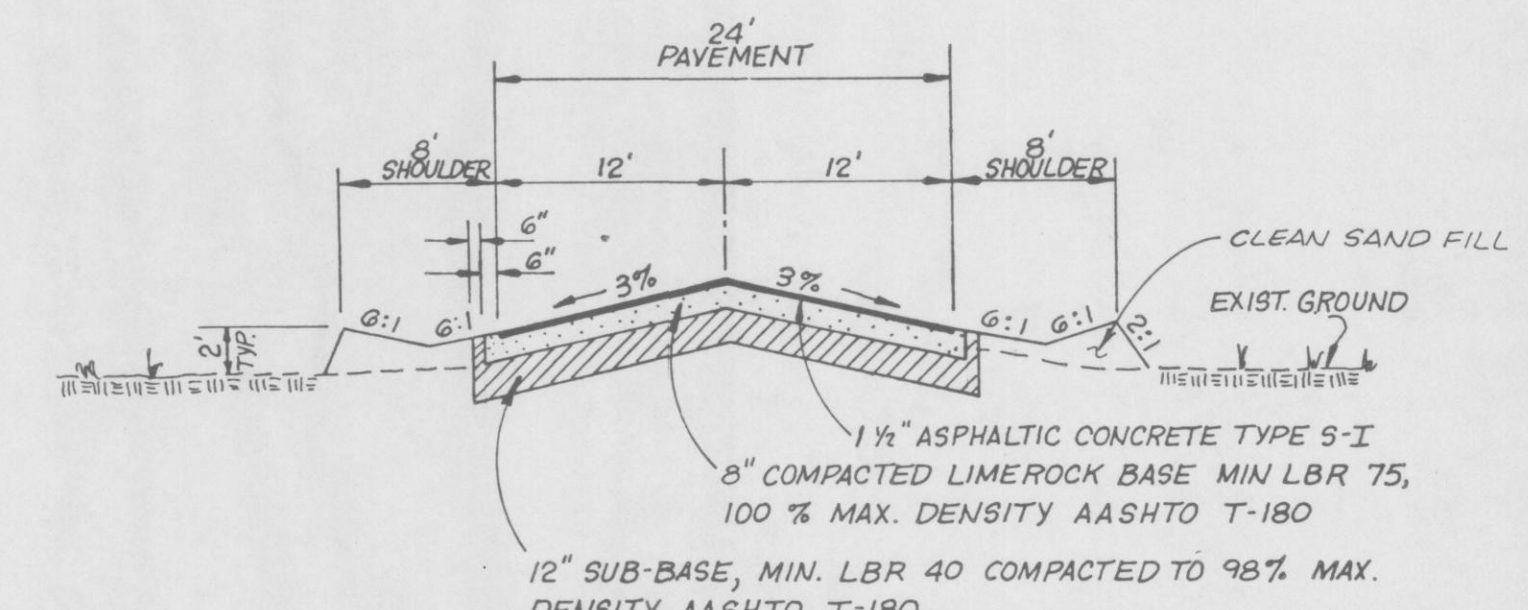

ENTRANCE ROAD DETAIL

SCALE 1" = 10' HORIZ.
1" = 5' VERT.

D9 24 36

PAVING AND DRAINAGE DETAILS

England-Thims & Miller, Inc.



DRAWING NO.

36

PROJ. NO. 89-113

NOT RELEASED FOR CONSTRUCTION