



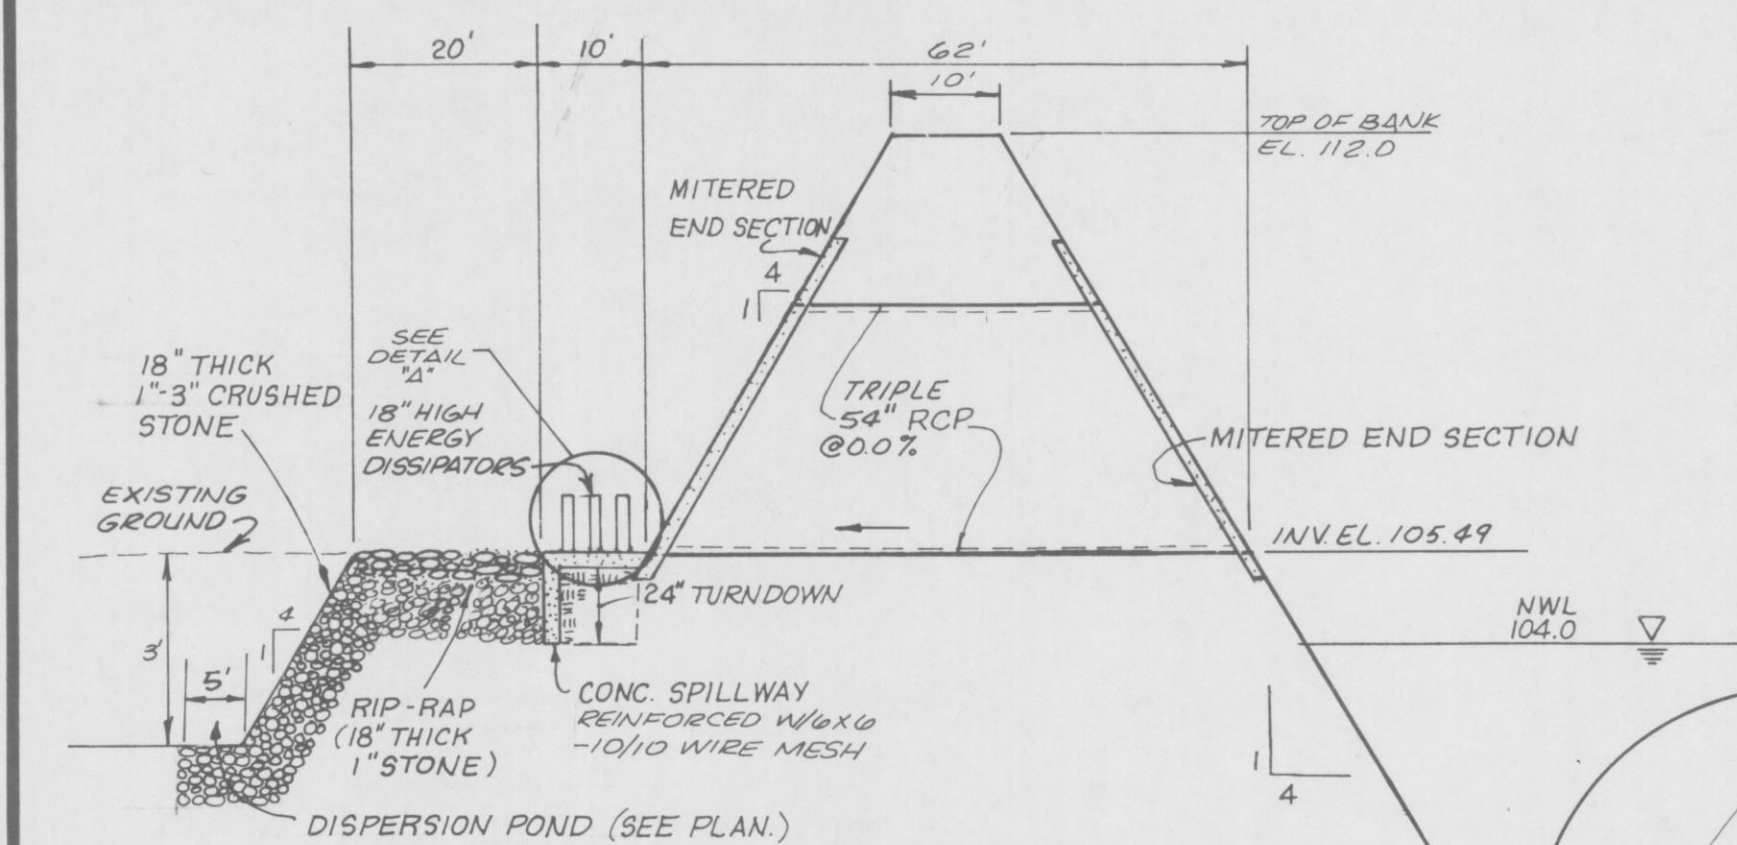


**CROSS SECTION
CLASS I OUTFALL STRUCTURE DETAIL**

N.T.S.

D10
24 37

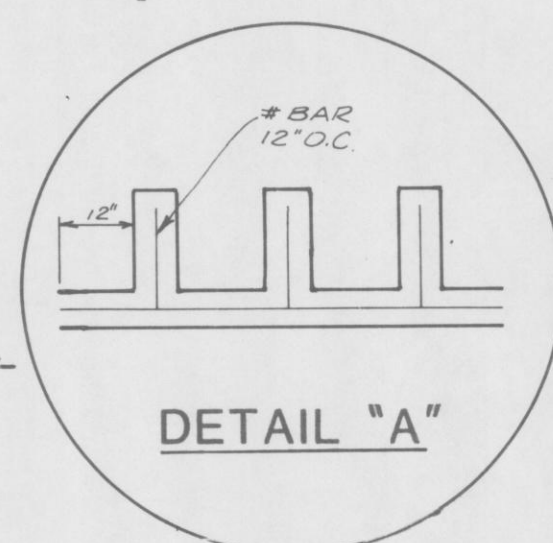


DETAIL "A"

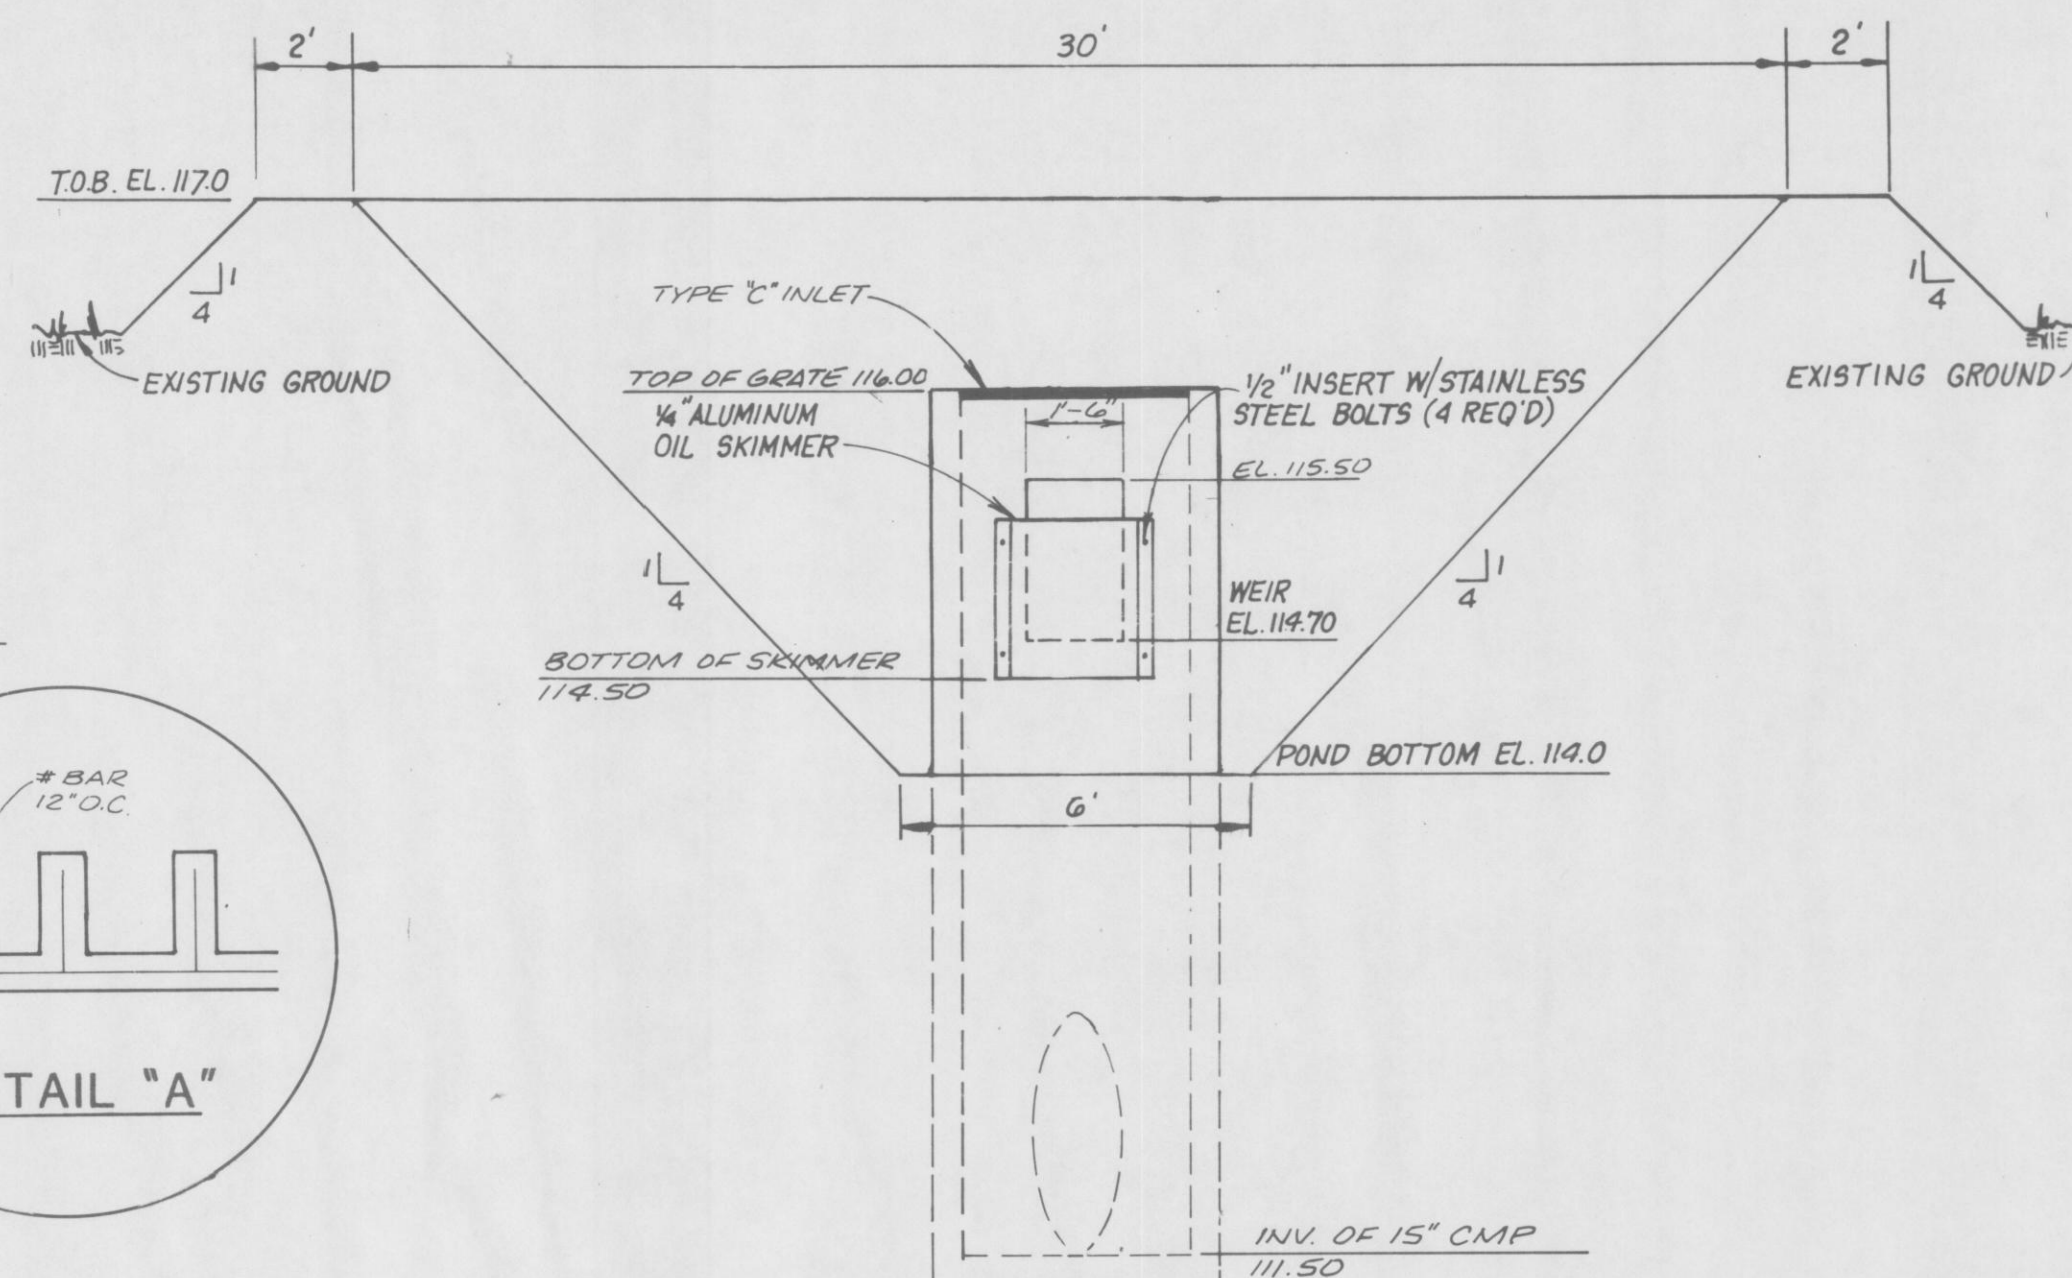

**CROSS SECTION
ROADWAY DETENTION POND DETAIL**

N.T.S.

D12
24 37
25

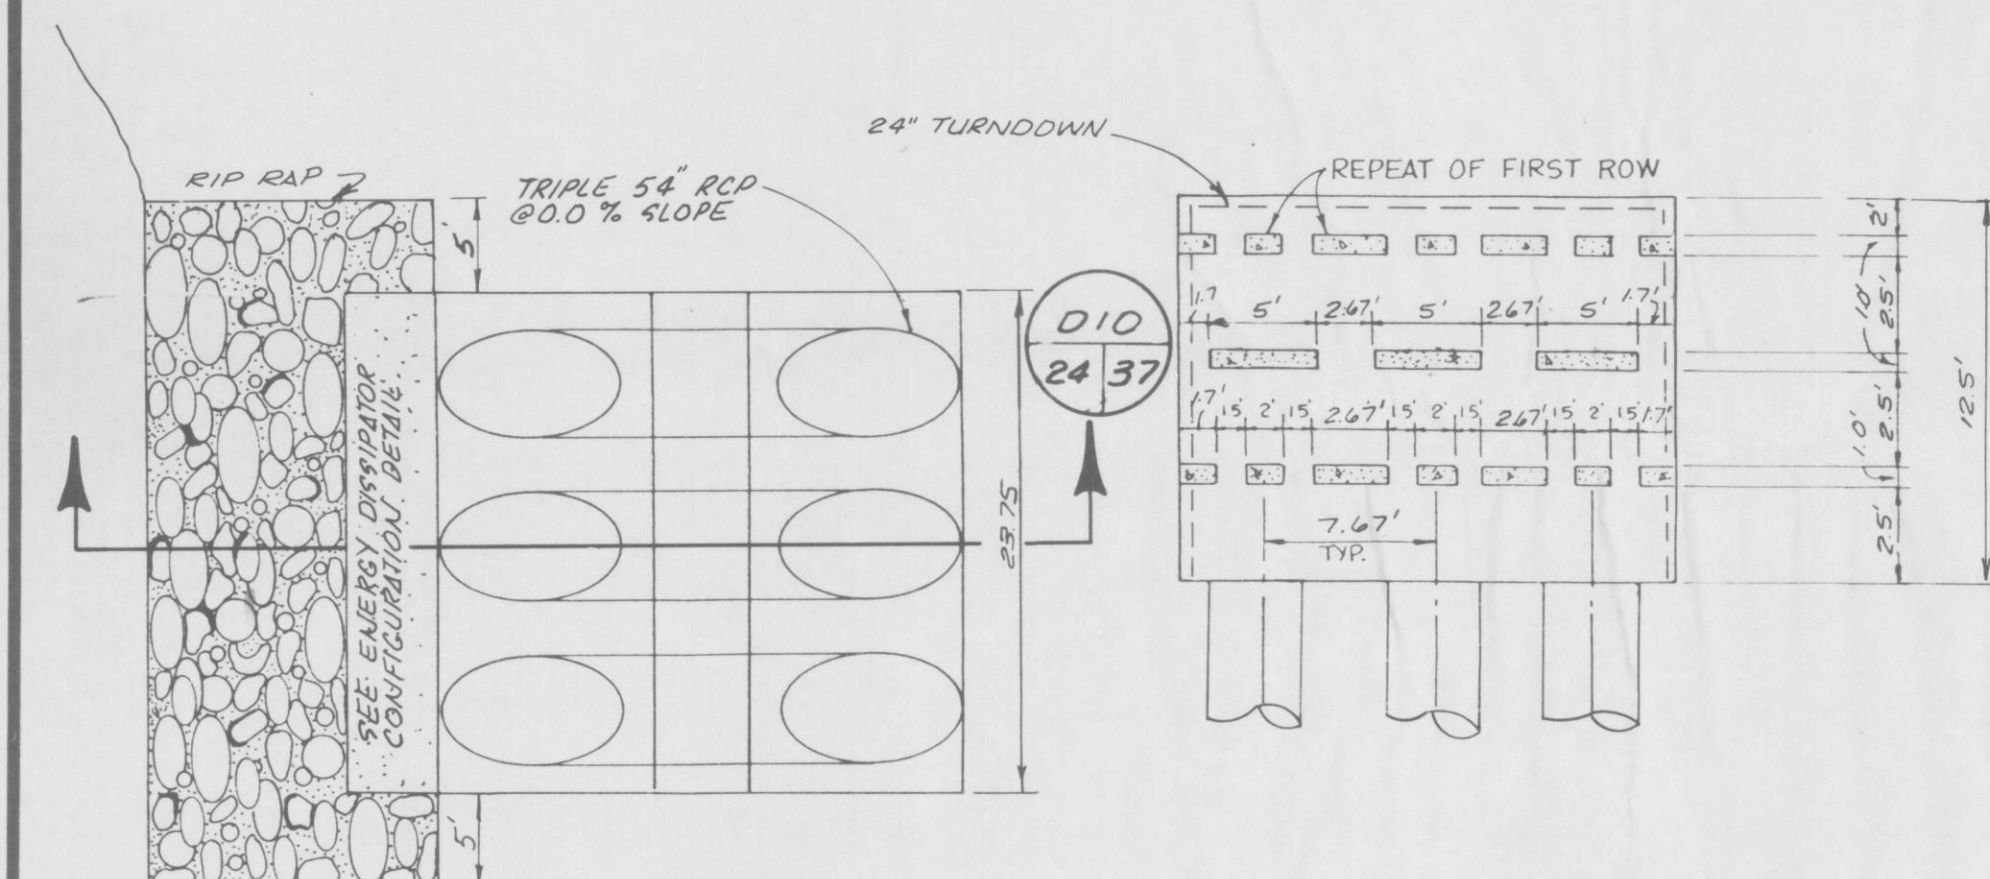


**PLAN VIEW
CLASS I OUTFALL
STRUCTURE DETAIL**

N.T.S.

D10
24 37

**PLAN VIEW
ENERGY DISSIPATOR
CONFIGURATION DETAIL**


N.T.S.

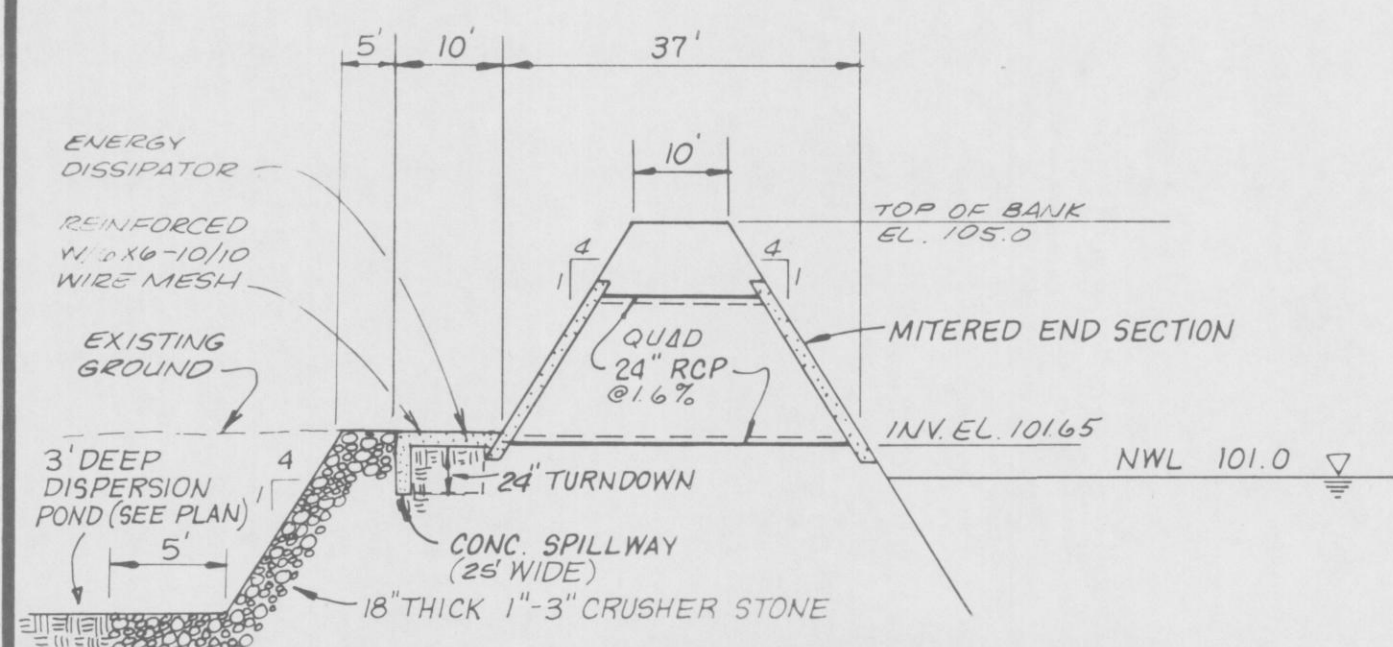

**CROSS SECTION
CLASS III OUTFALL STRUCTURE DETAIL**

N.T.S.


D11
24 37
25

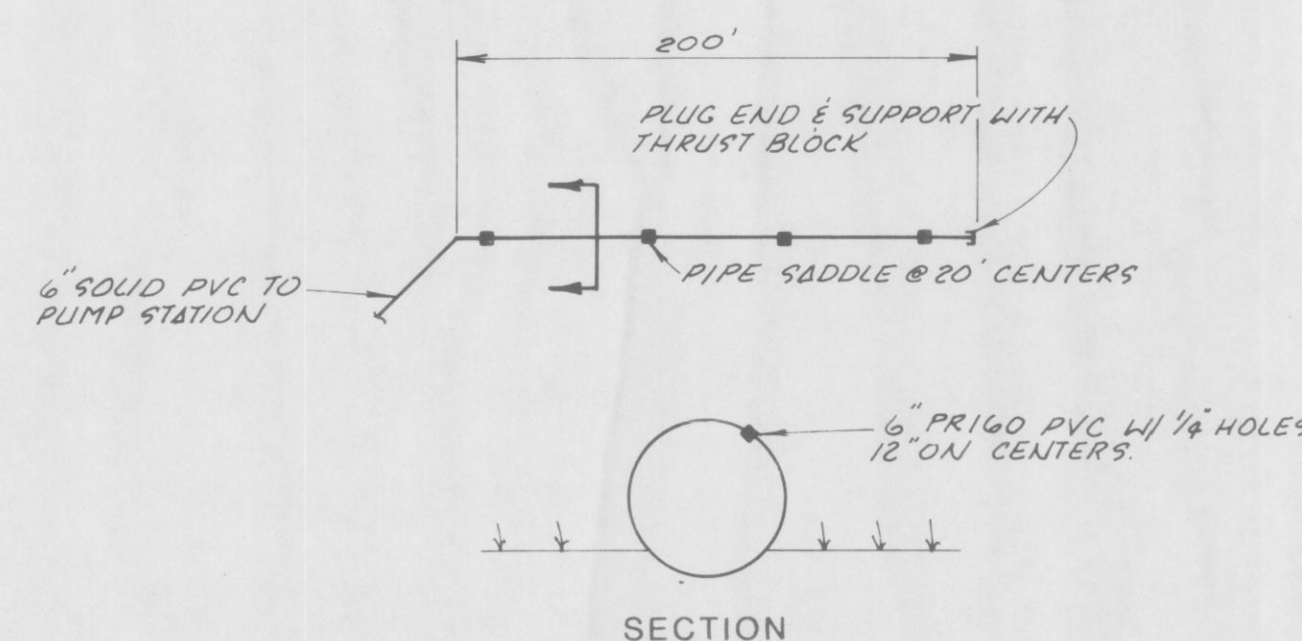

**6" PERFORATED SPREADER PIPE
FOR CLASS III STORMWATER SYSTEM**


N.T.S.

D13
25 37

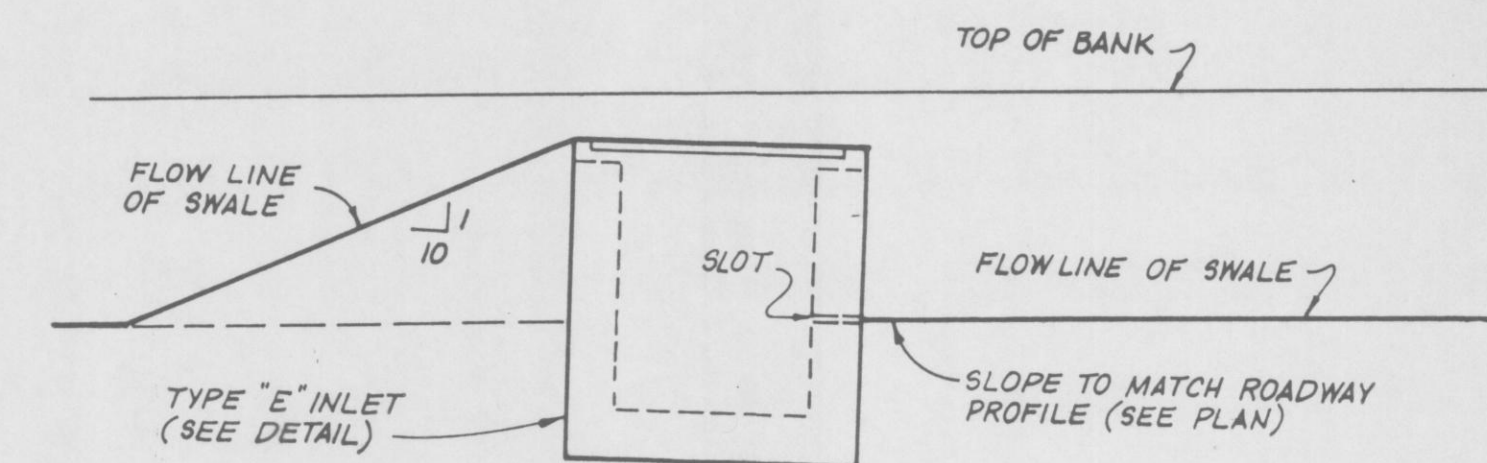


**SWALE GRADING PROFILE
(IN VICINITY OF TYPE "E" INLET)**

D14
24 37

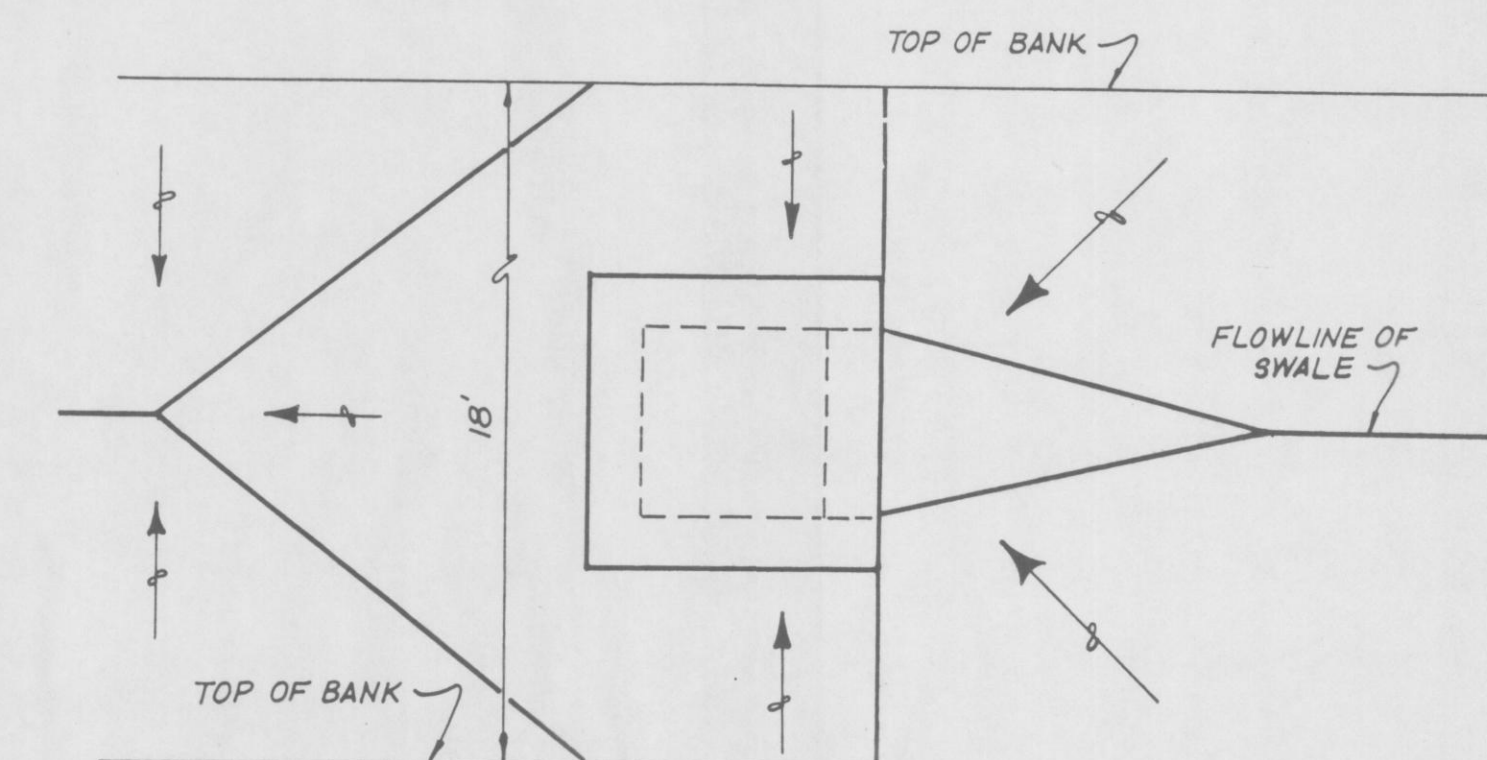


PLAN VIEW

D14
24 37

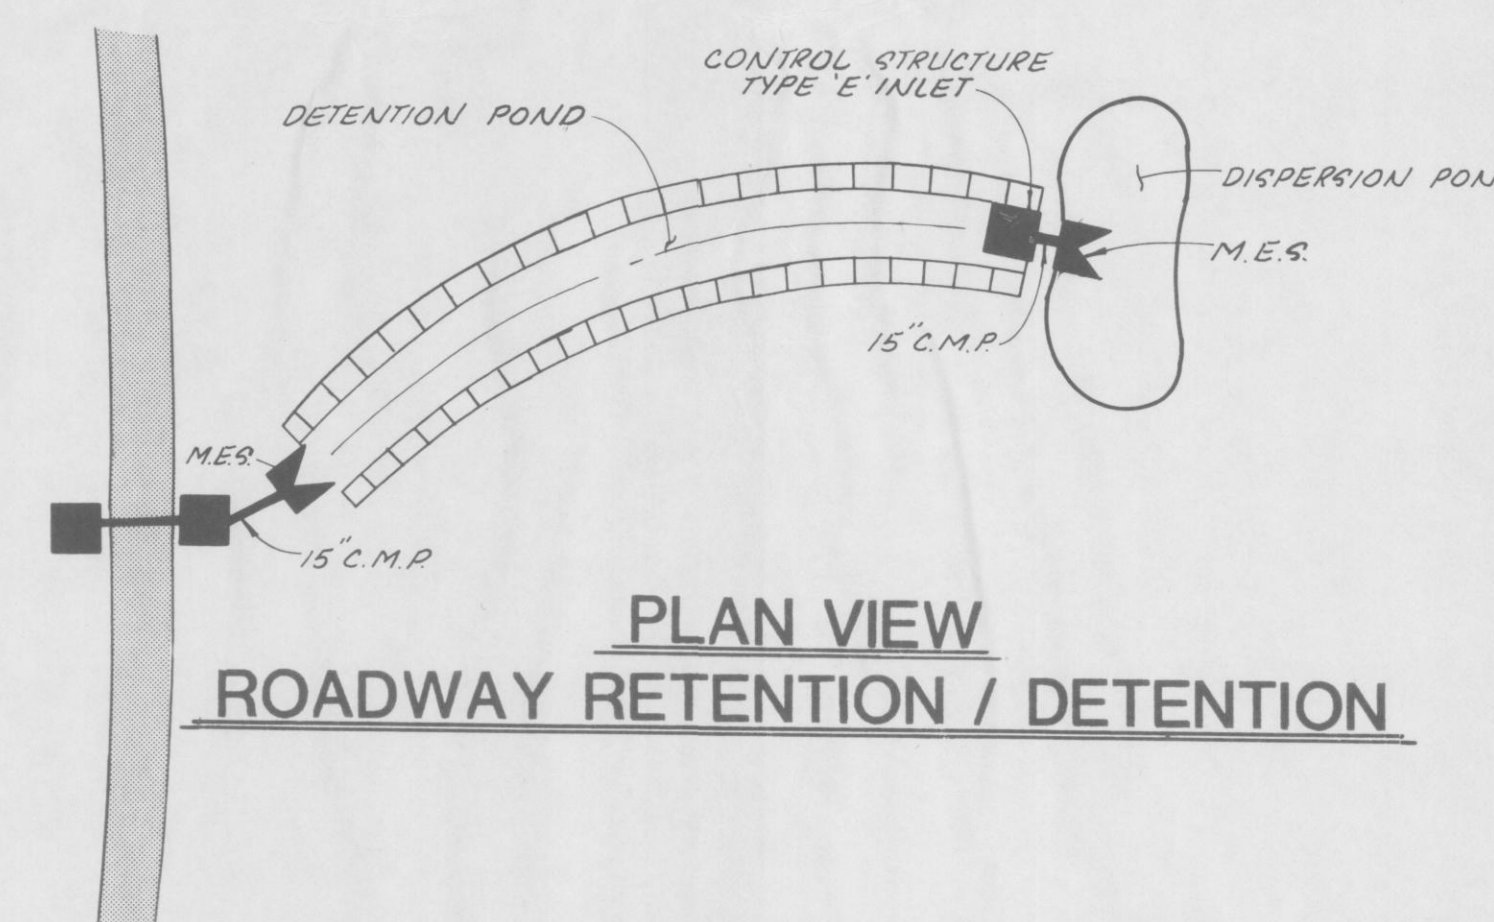

**PLAN VIEW
ROADWAY RETENTION / DETENTION**

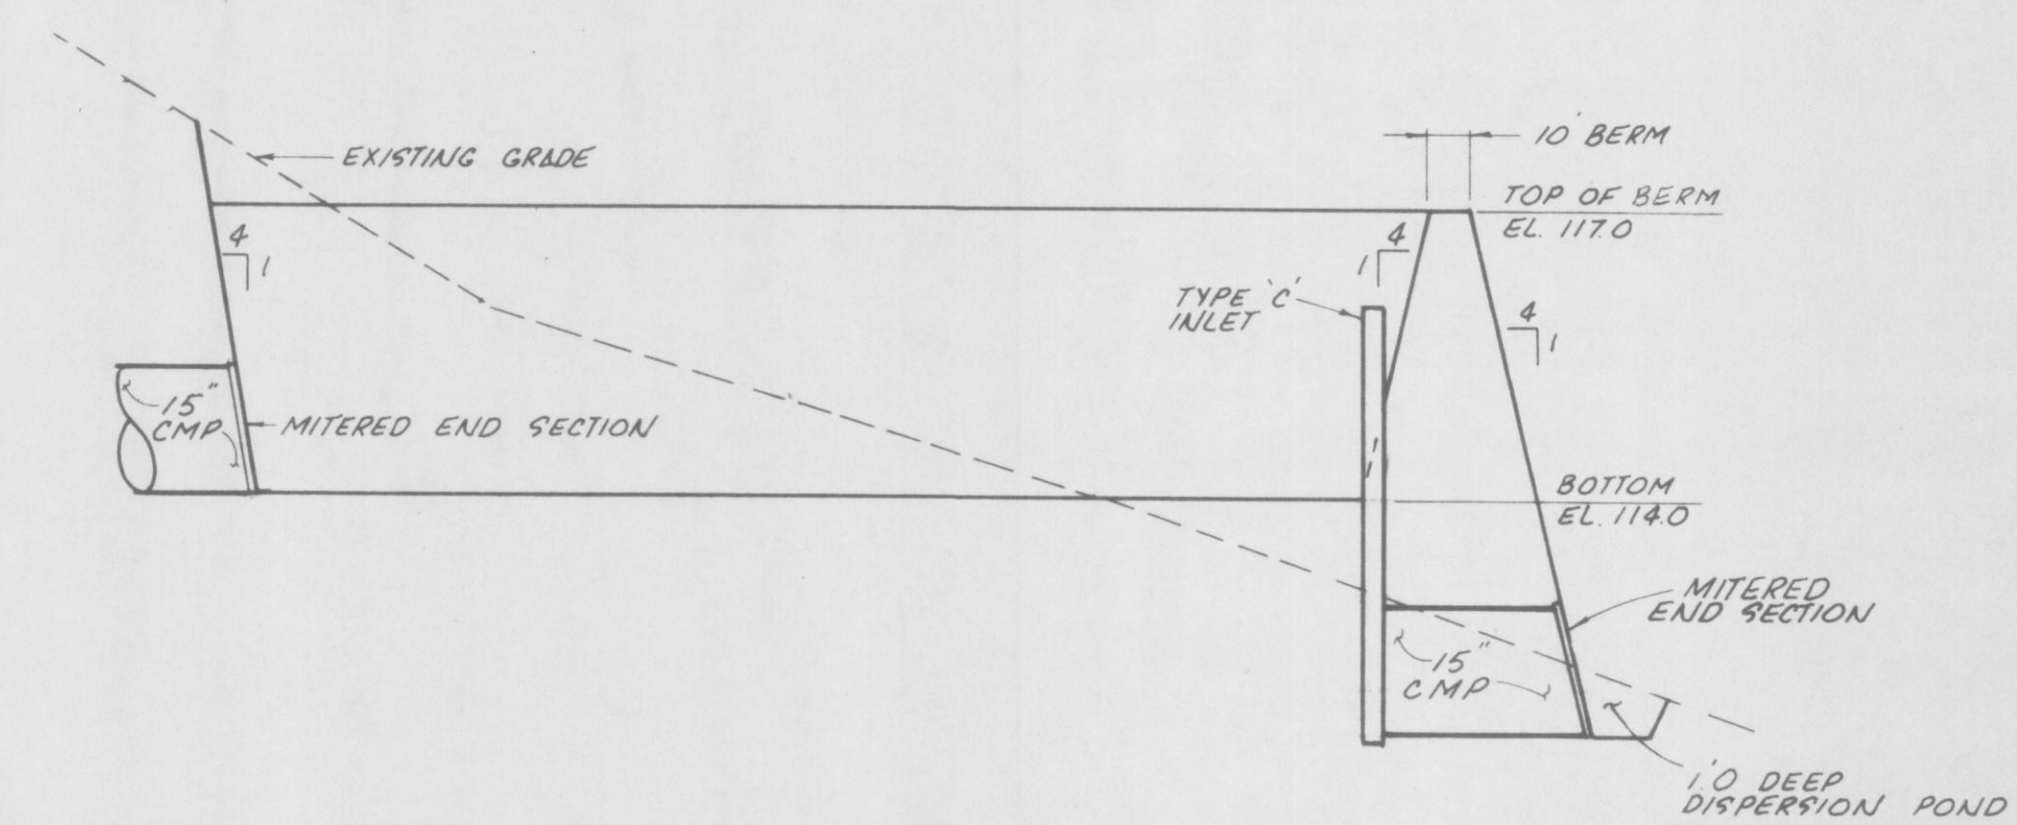

ROADWAY RETENTION / DETENTION POND

N.T.S.

D15
24 37

REVISIONS

ENG. PROJ. NO. 87-13-8
DRAWN BY: RWH
CHECKED BY: JAT
DATE: JUNE 11, 1990

PAVING AND DRAINAGE DETAILS

TRAIL RIDGE LANDFILL

England-Thims & Miller, Inc.

Consulting & Design Engineers
JACKSONVILLE, FLORIDA



DRAWING NO.

37

PROJ. NO. 87-13-8

NOT RELEASED FOR CONSTRUCTION