




**INLET STRUCTURE DETAIL**  
**STRUCTURE S75**  
 N.T.S.

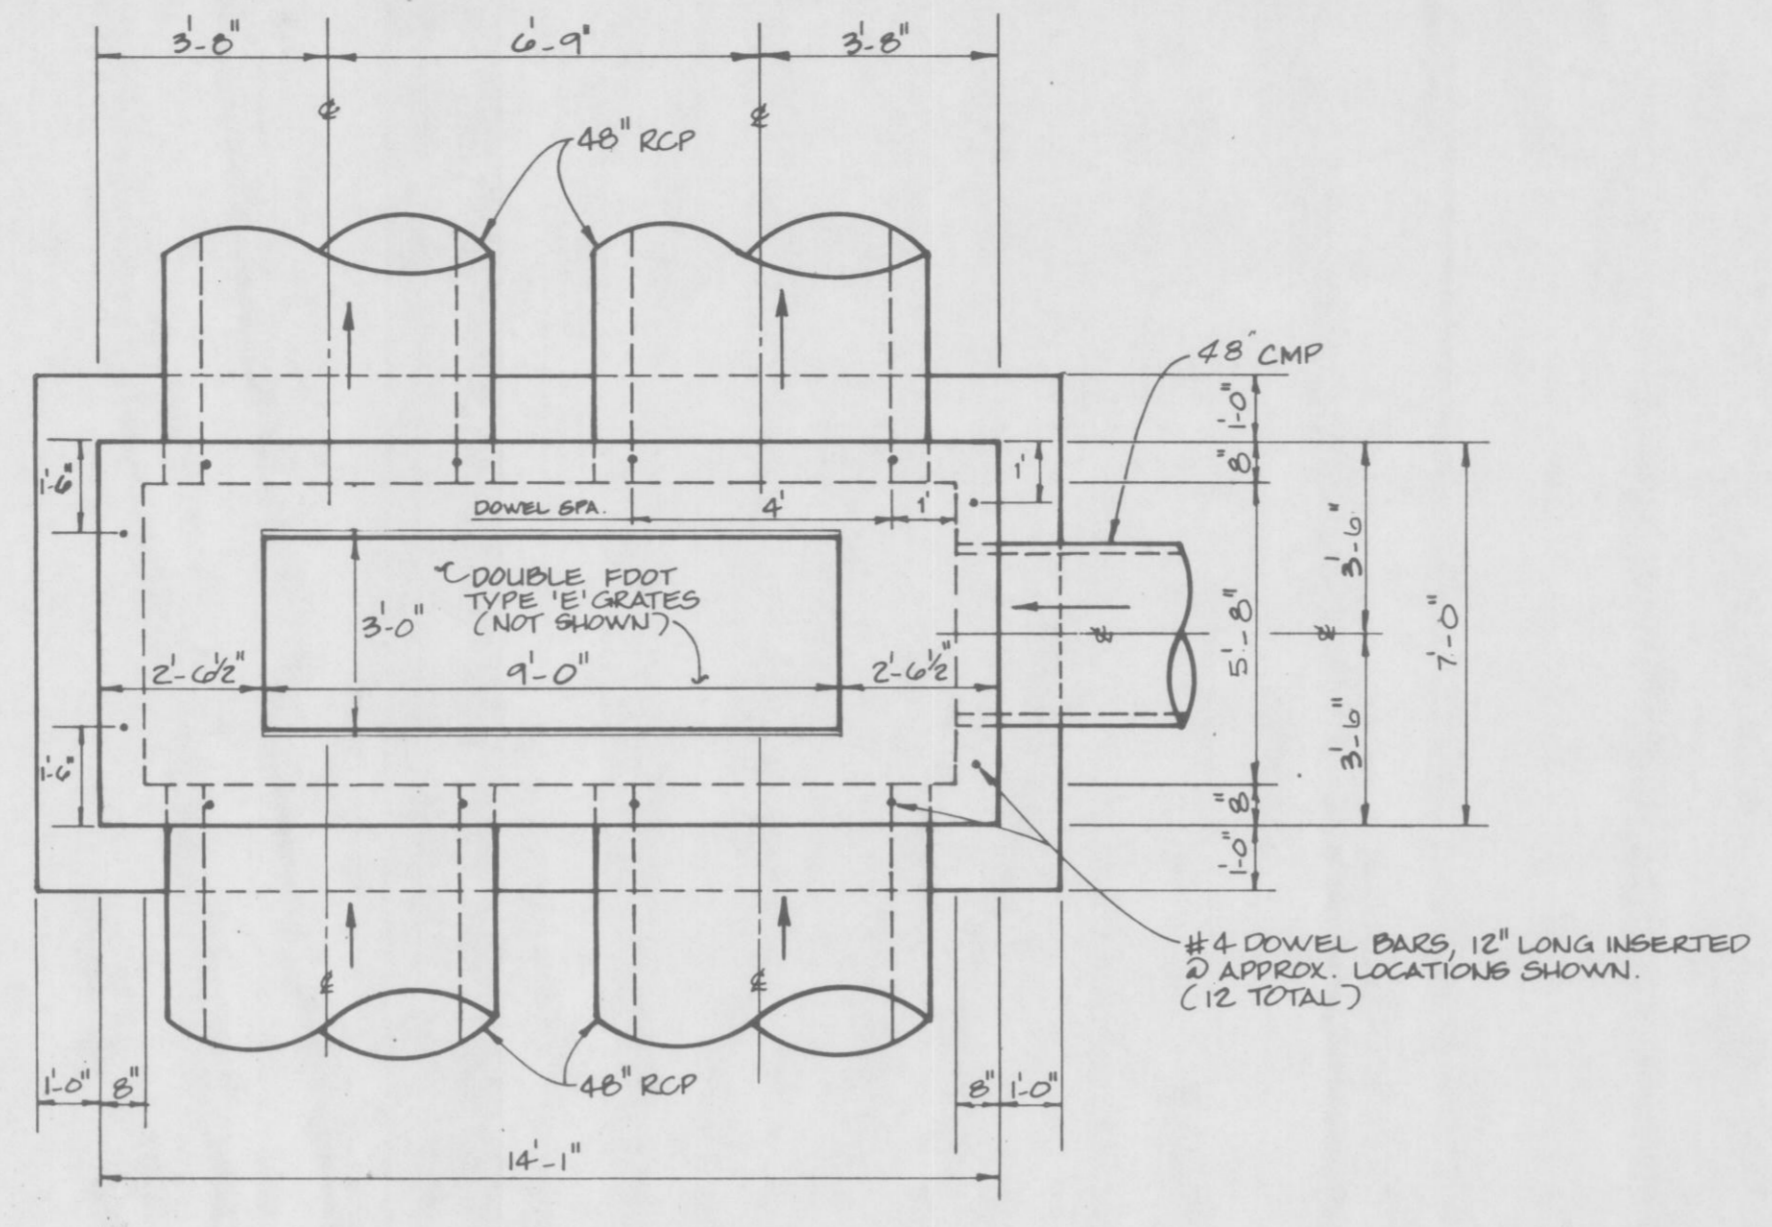


**JUNCTION BOX DETAIL**  
**STRUCTURE S76**  
 N.T.S.

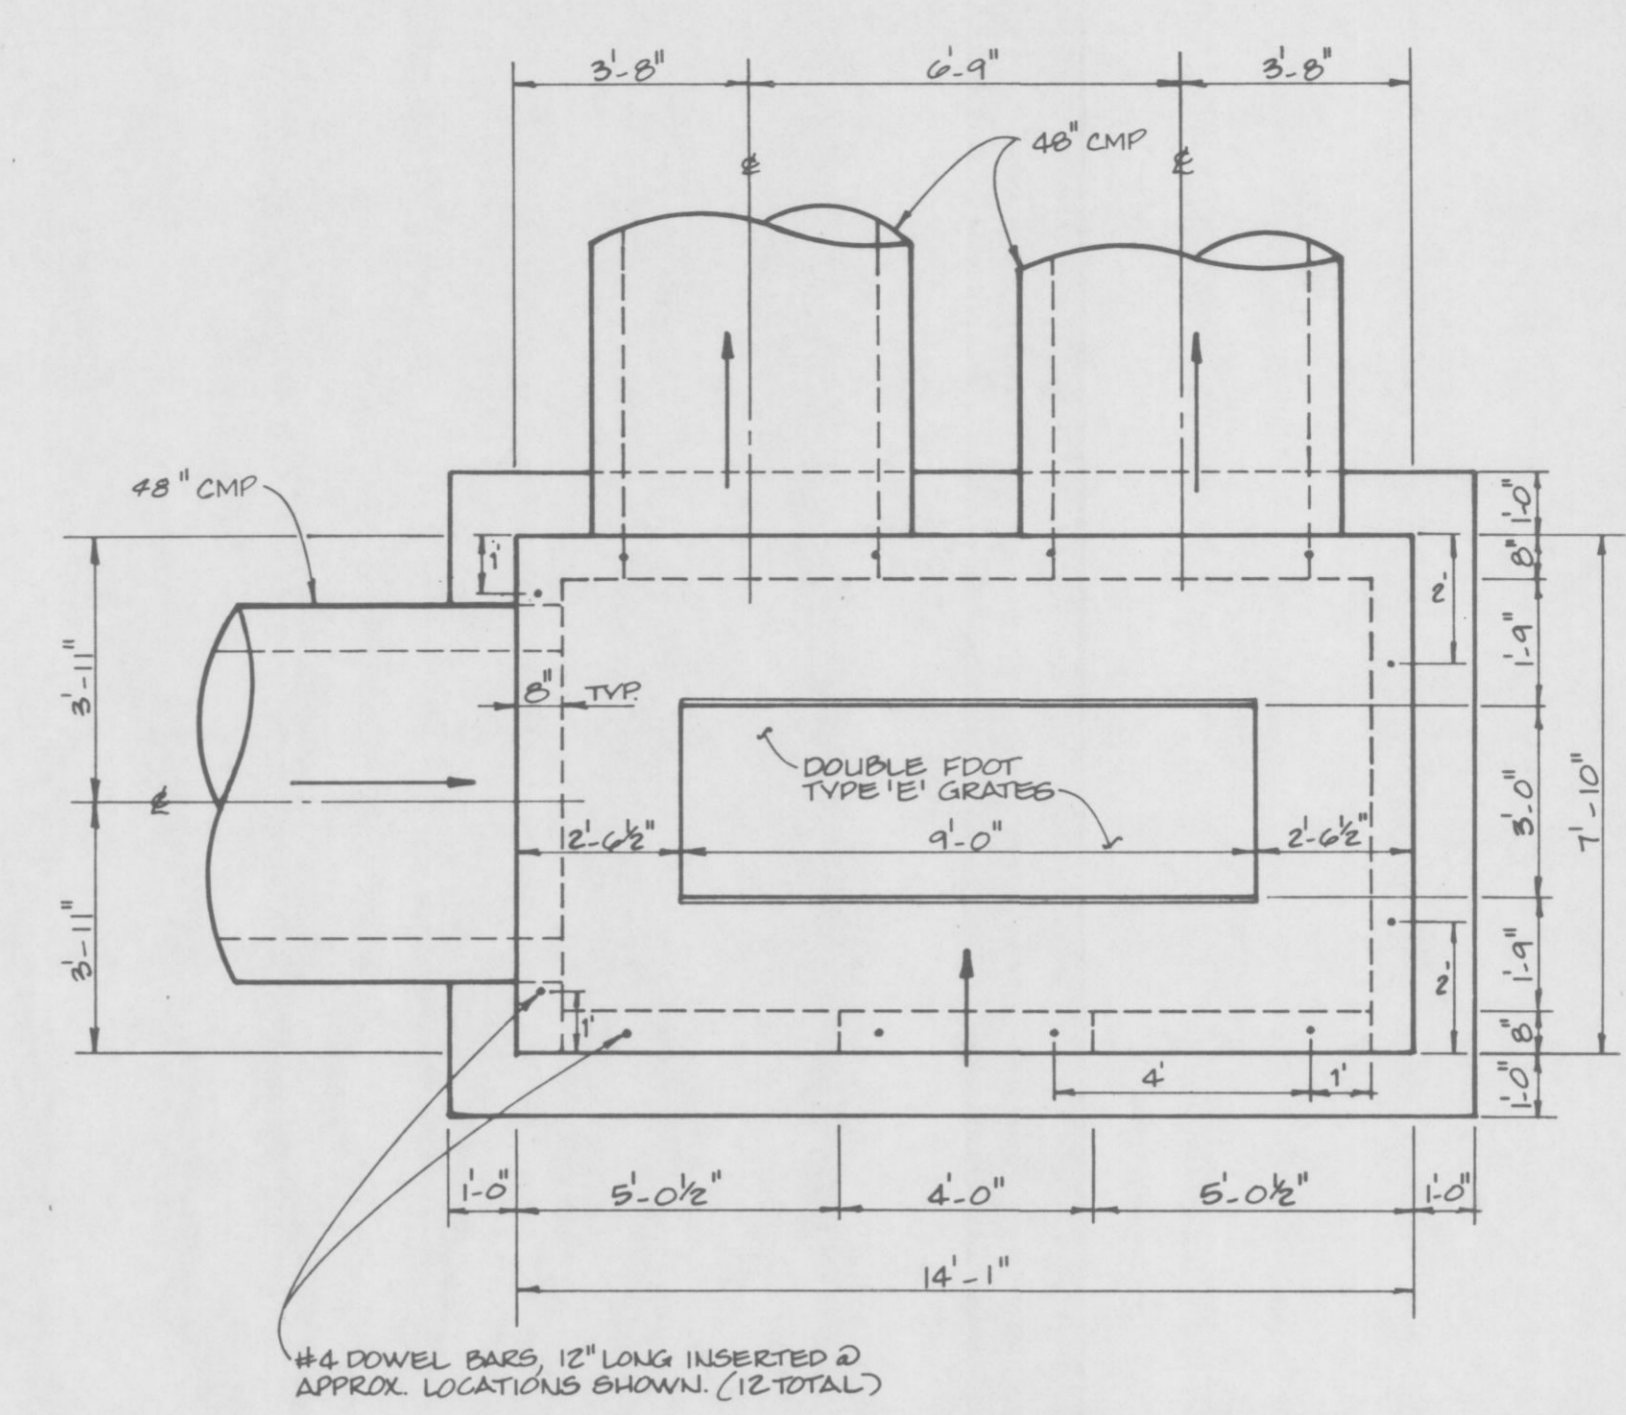


**INLET STRUCTURE DETAIL**  
**STRUCTURE S84**  
 N.T.S.

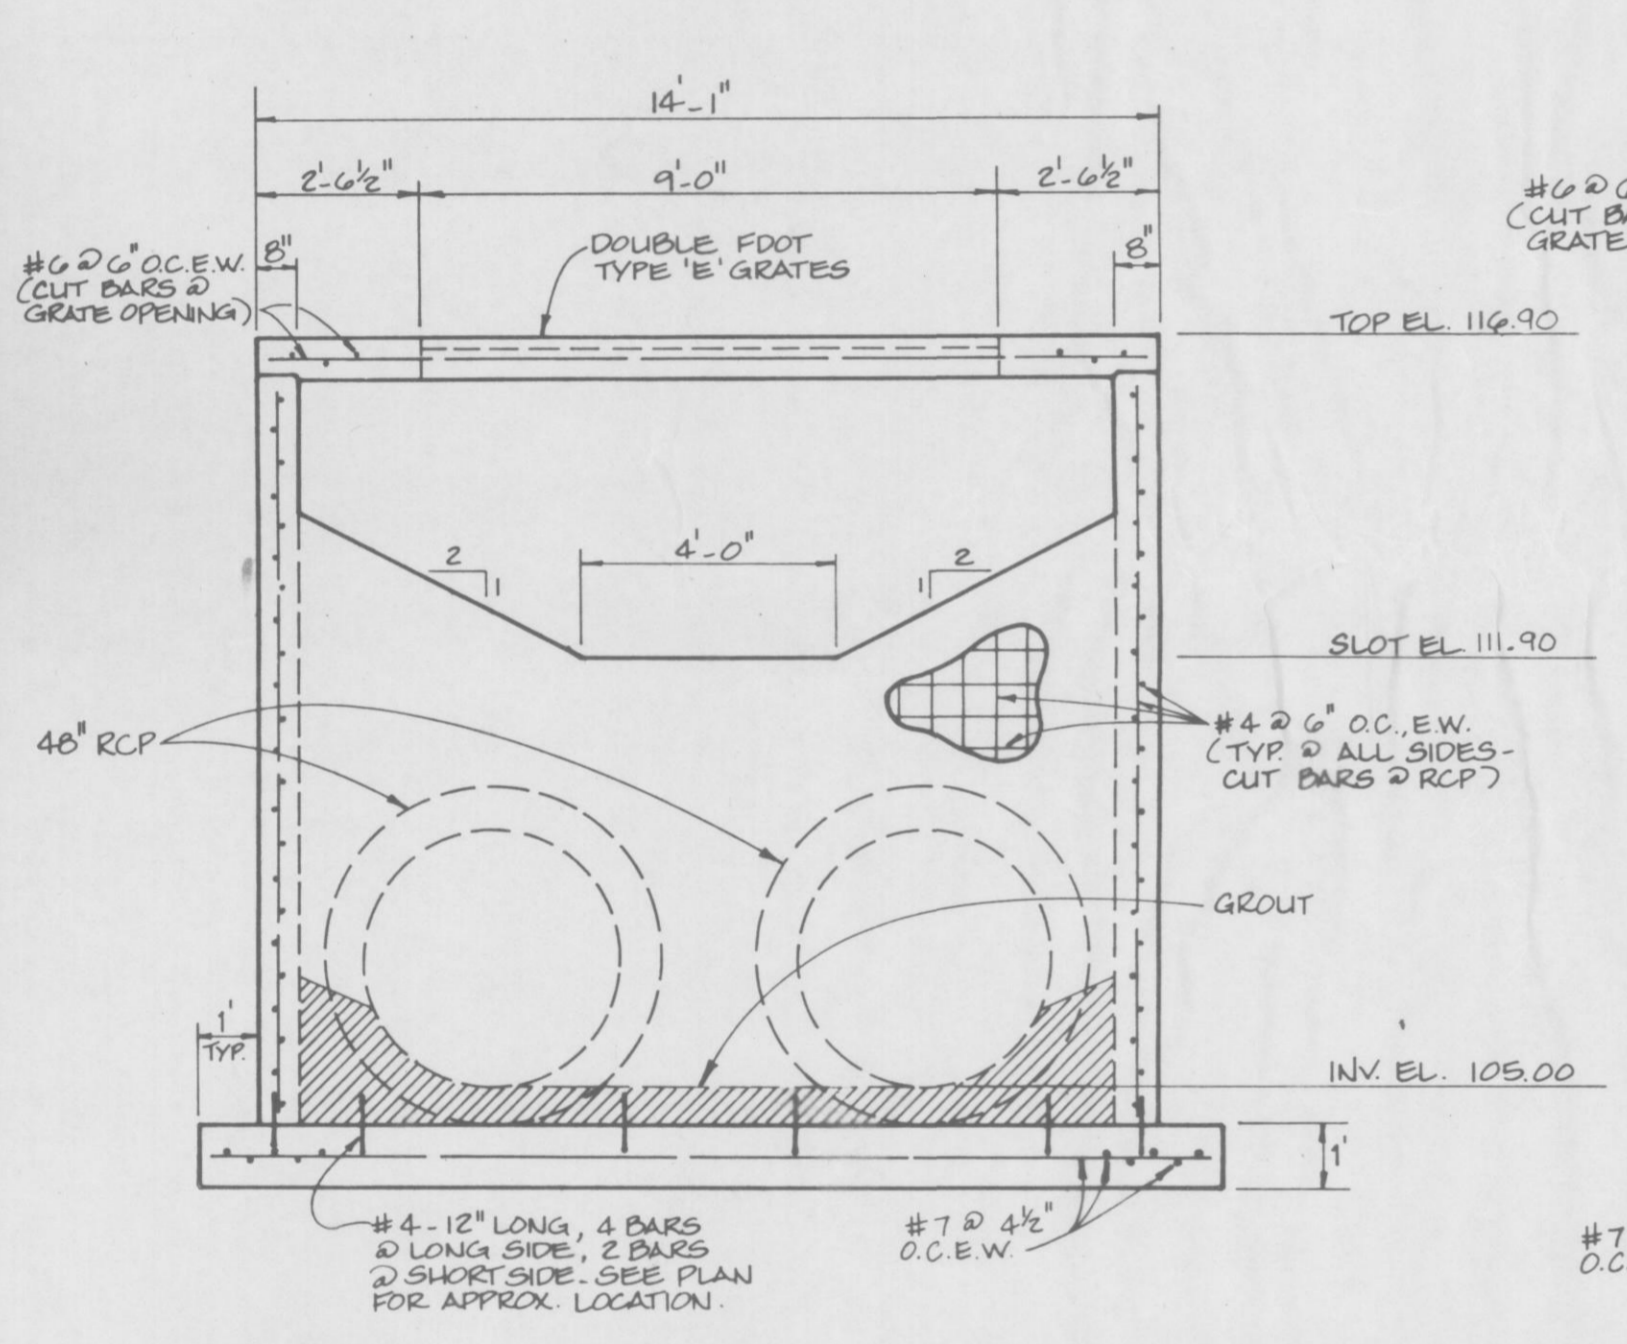

**INLET STRUCTURE DETAIL**  
**STRUCTURE S75**  
 N.T.S.

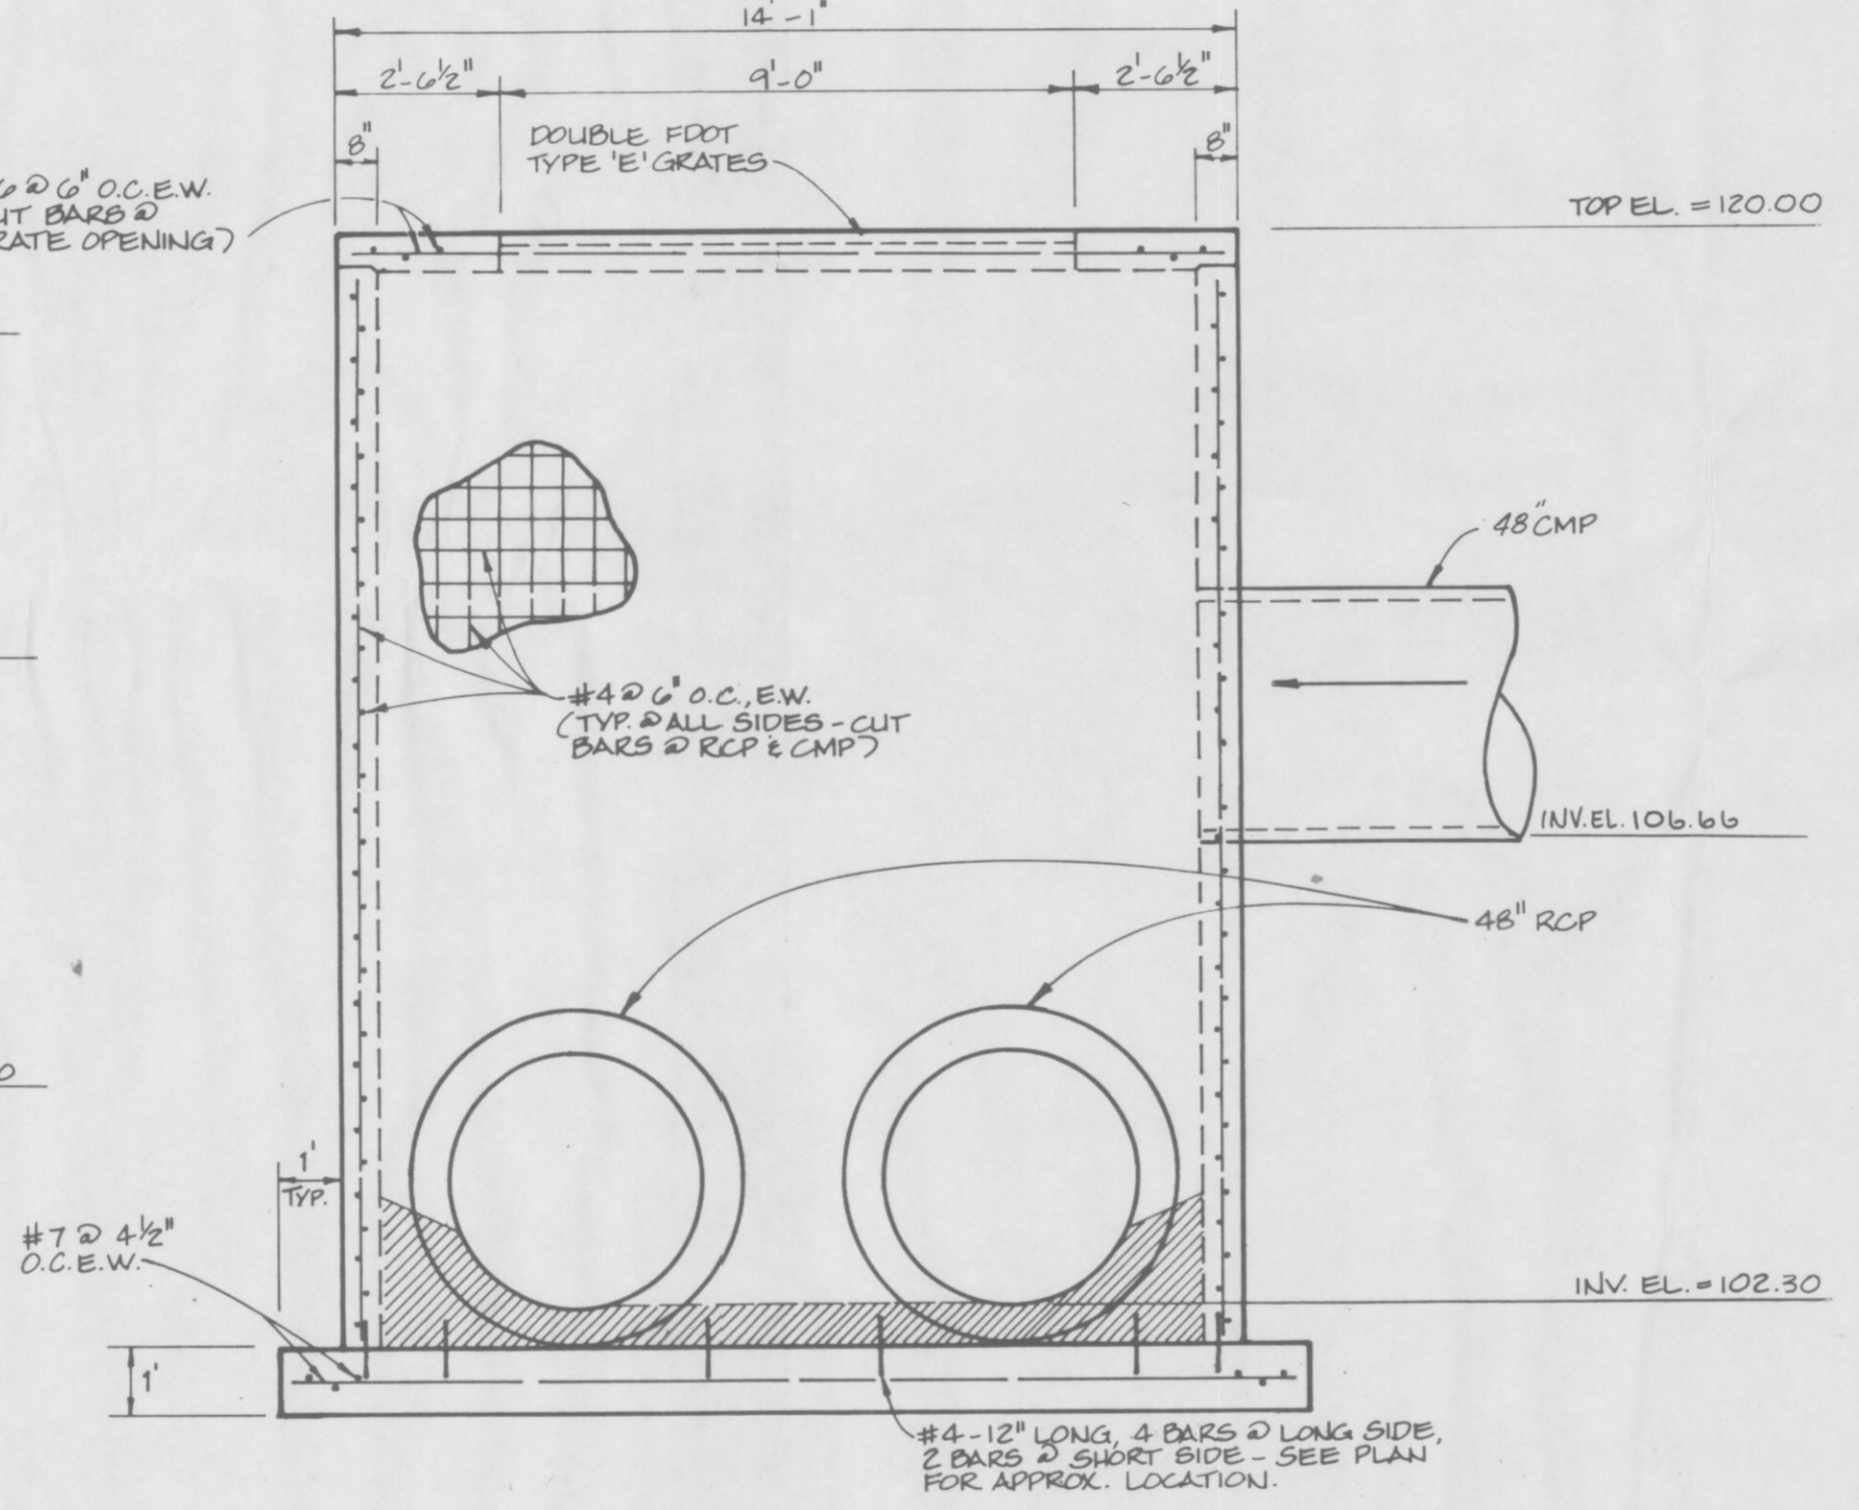

**JUNCTION BOX DETAIL**  
**STRUCTURE S76**  
 N.T.S.

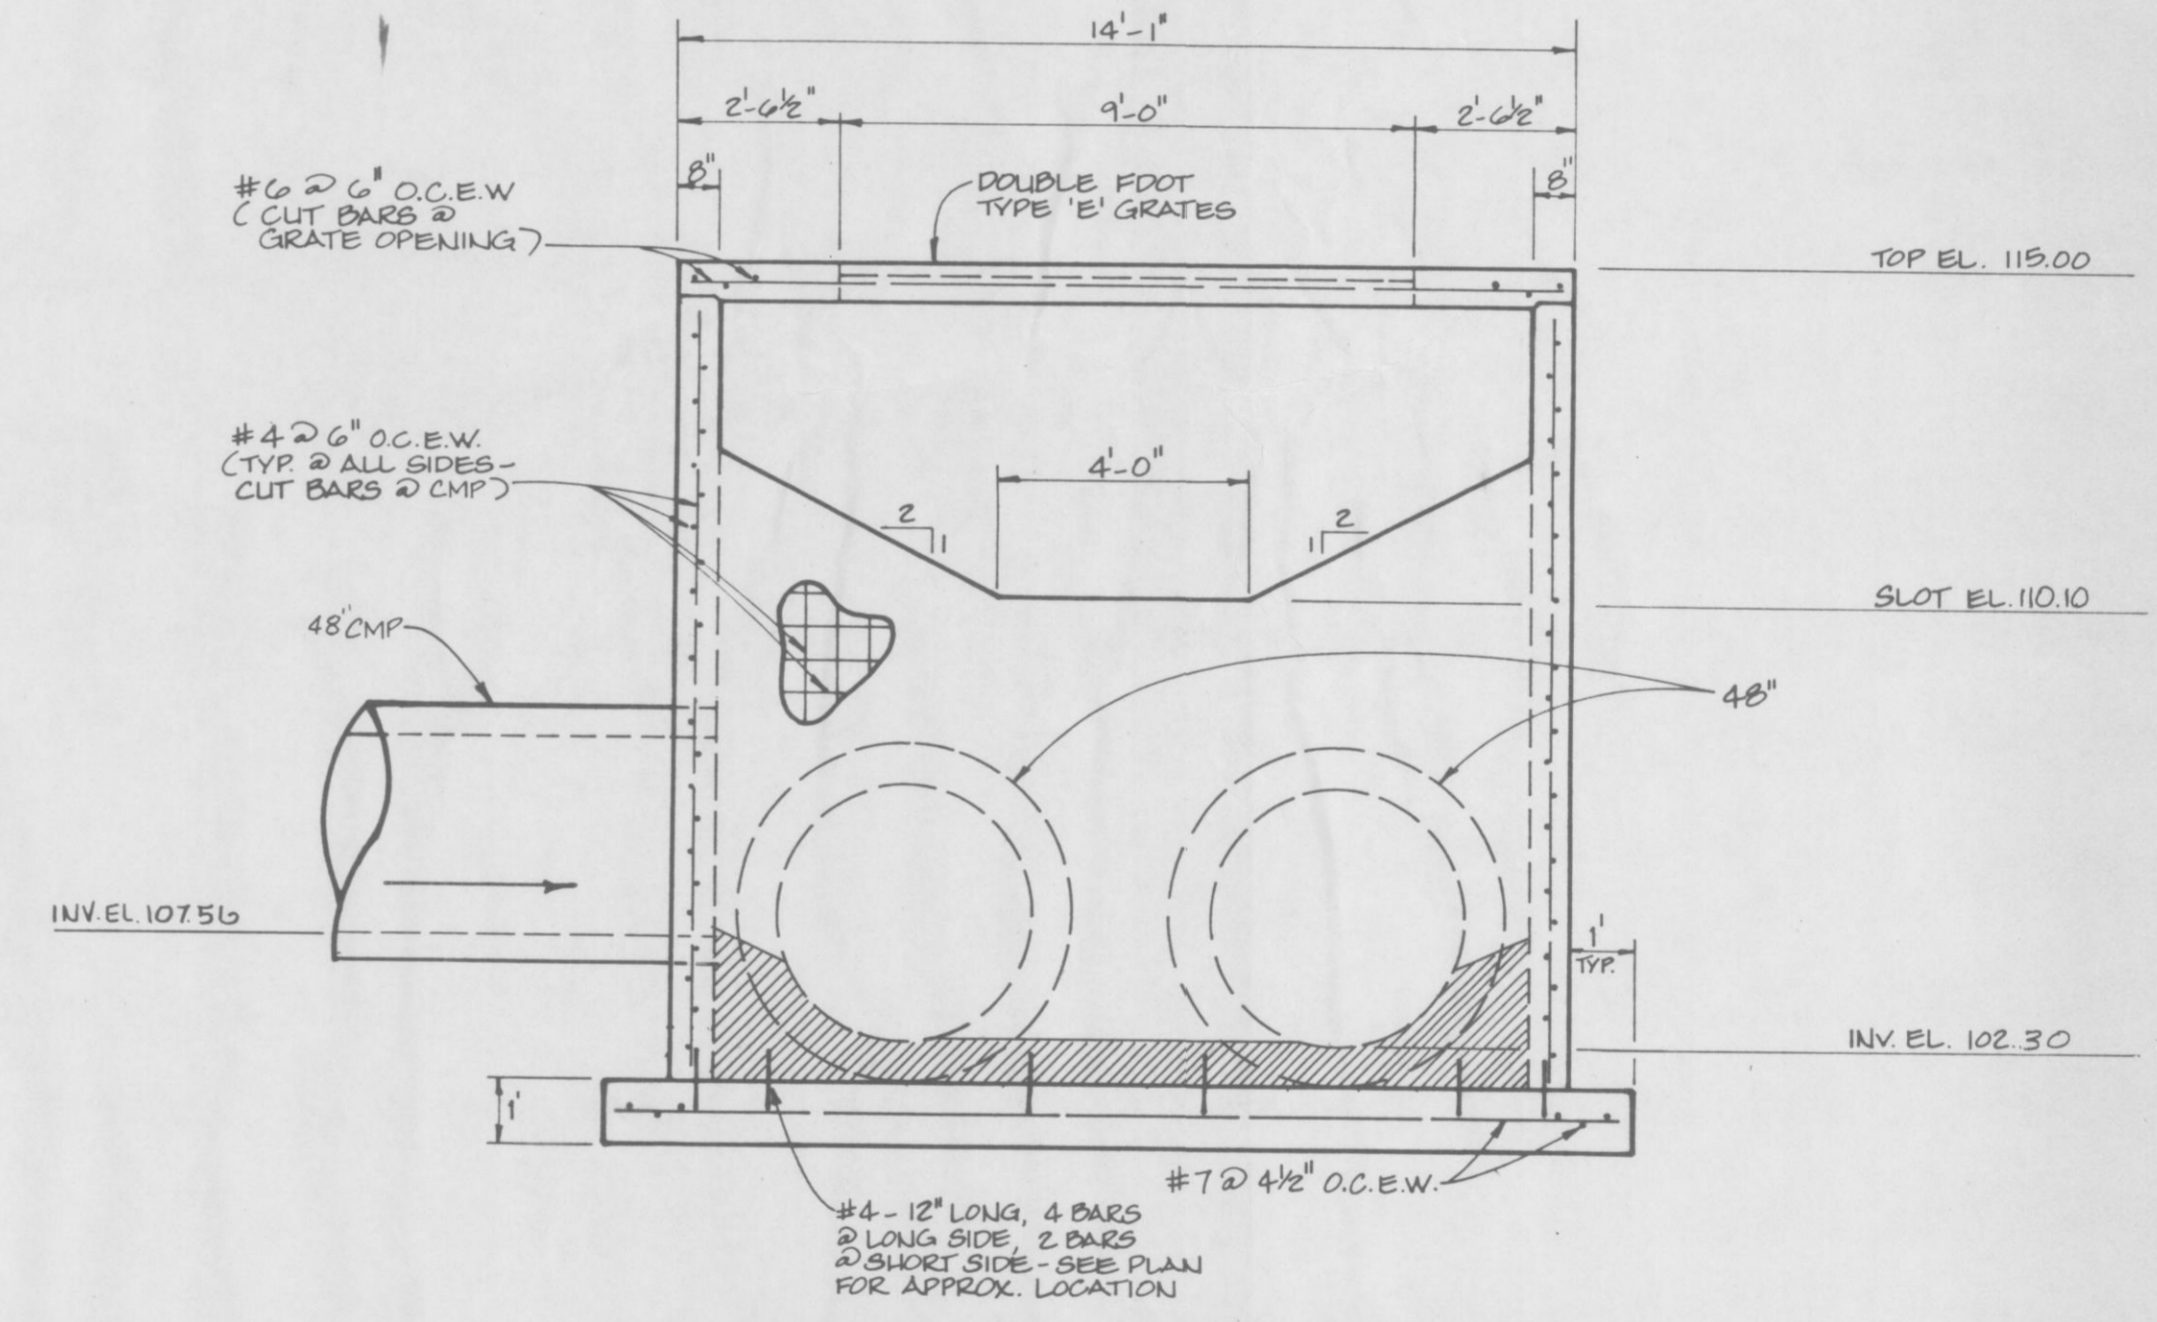

**INLET STRUCTURE DETAIL**  
**STRUCTURE S84**  
 N.T.S.

REV.	DESCRIPTION	DATE
1	ISSUED FOR PERMIT	JUNE 11, 1990

PAVING AND DRAINAGE DETAILS  
 TRAIL RIDGE LANDFILL

**England-Thimms & Miller, Inc.**  
 Consulting & Design Engineers  
 JACKSONVILLE, FLORIDA

