
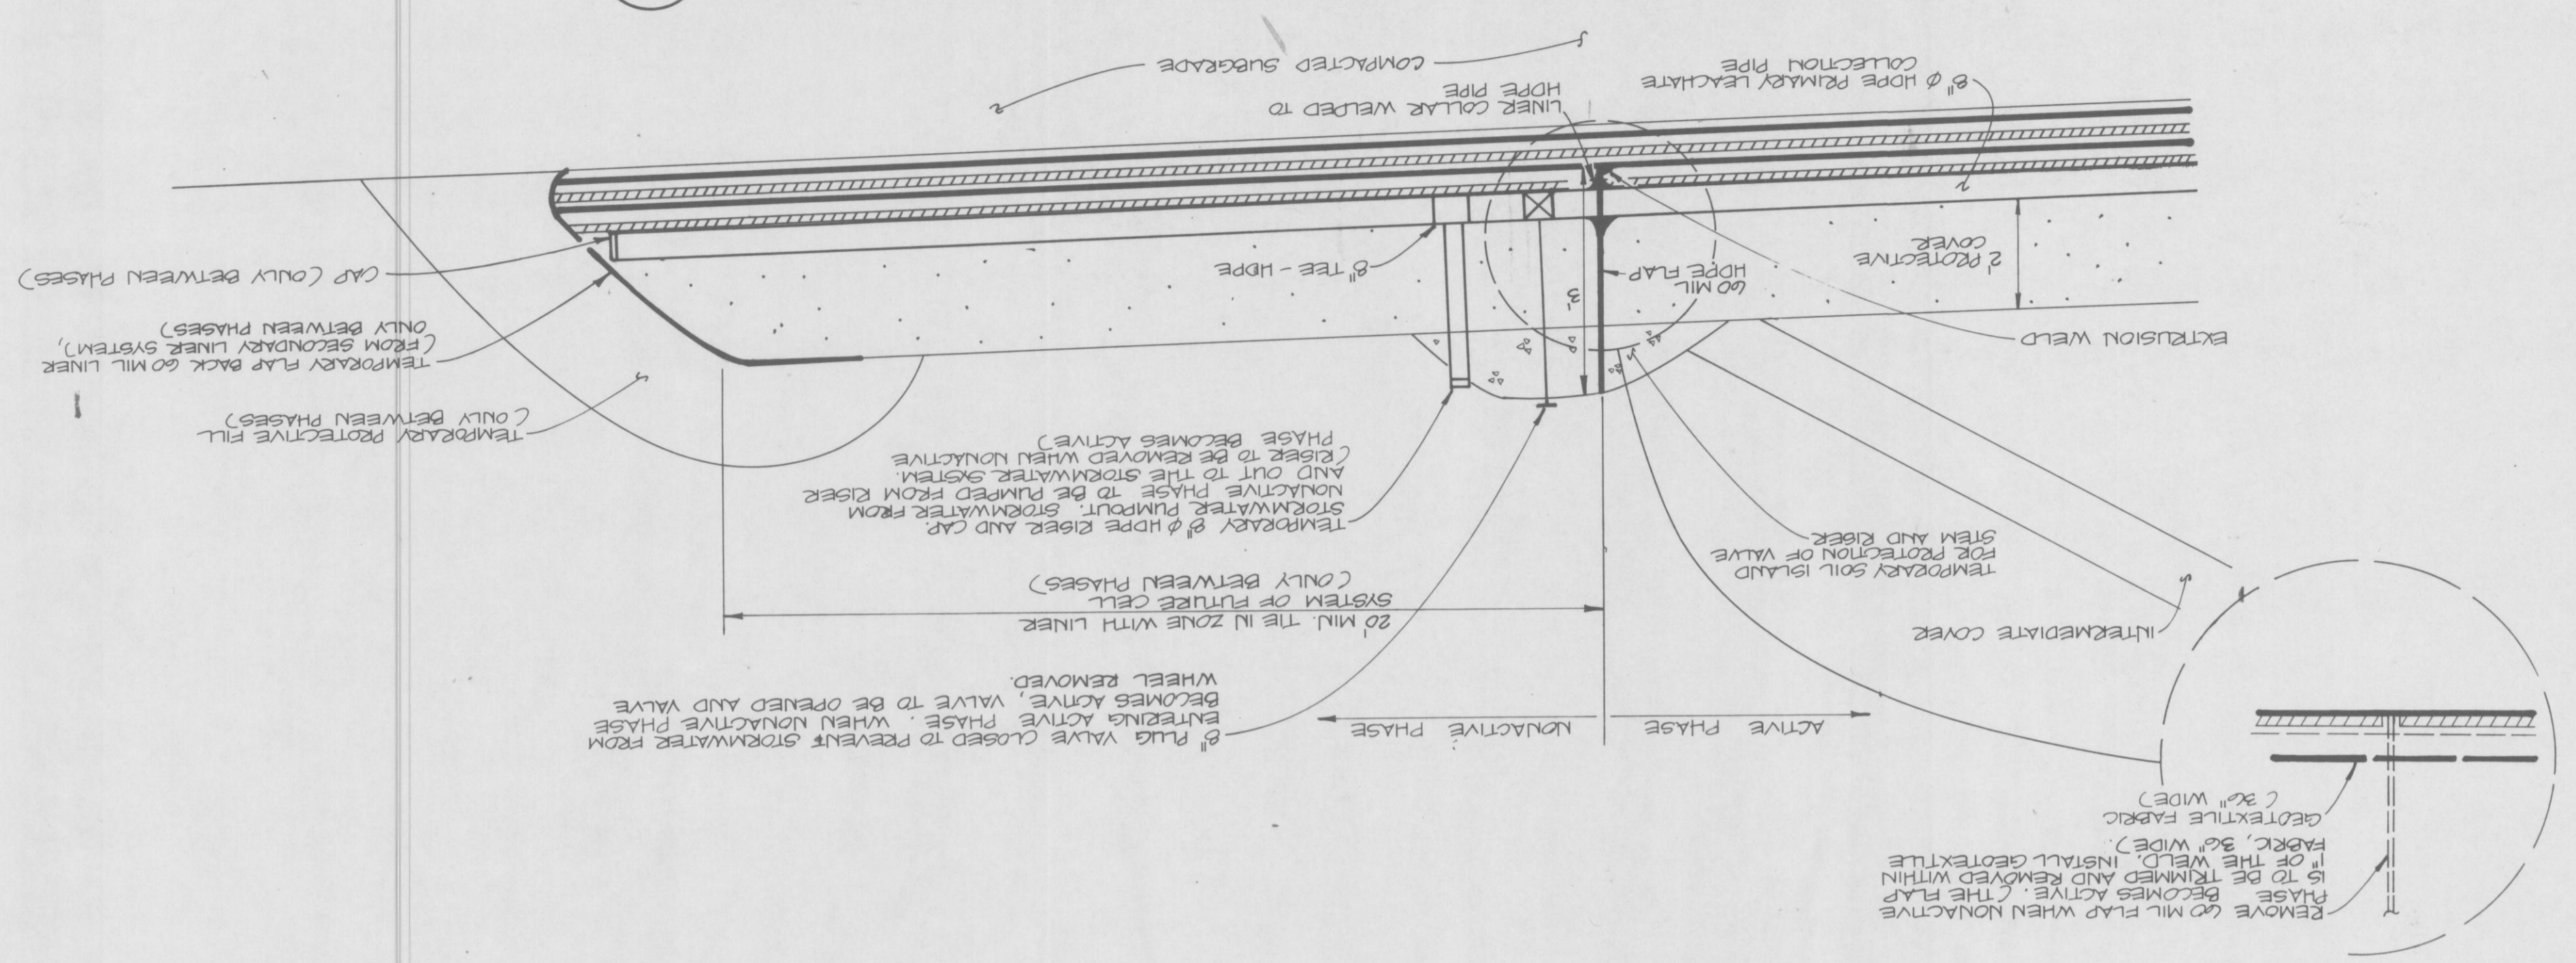


LEACHATE CONTROL FLAP BETWEEN NORTH-SOUTH PHASES



NOTE: EAST-WEST SECTION IDENTICAL EXCEPT DELETE LEACHATE PIPING

N.T.S.

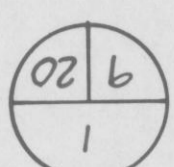

PHASING SECTION

N.T.S.

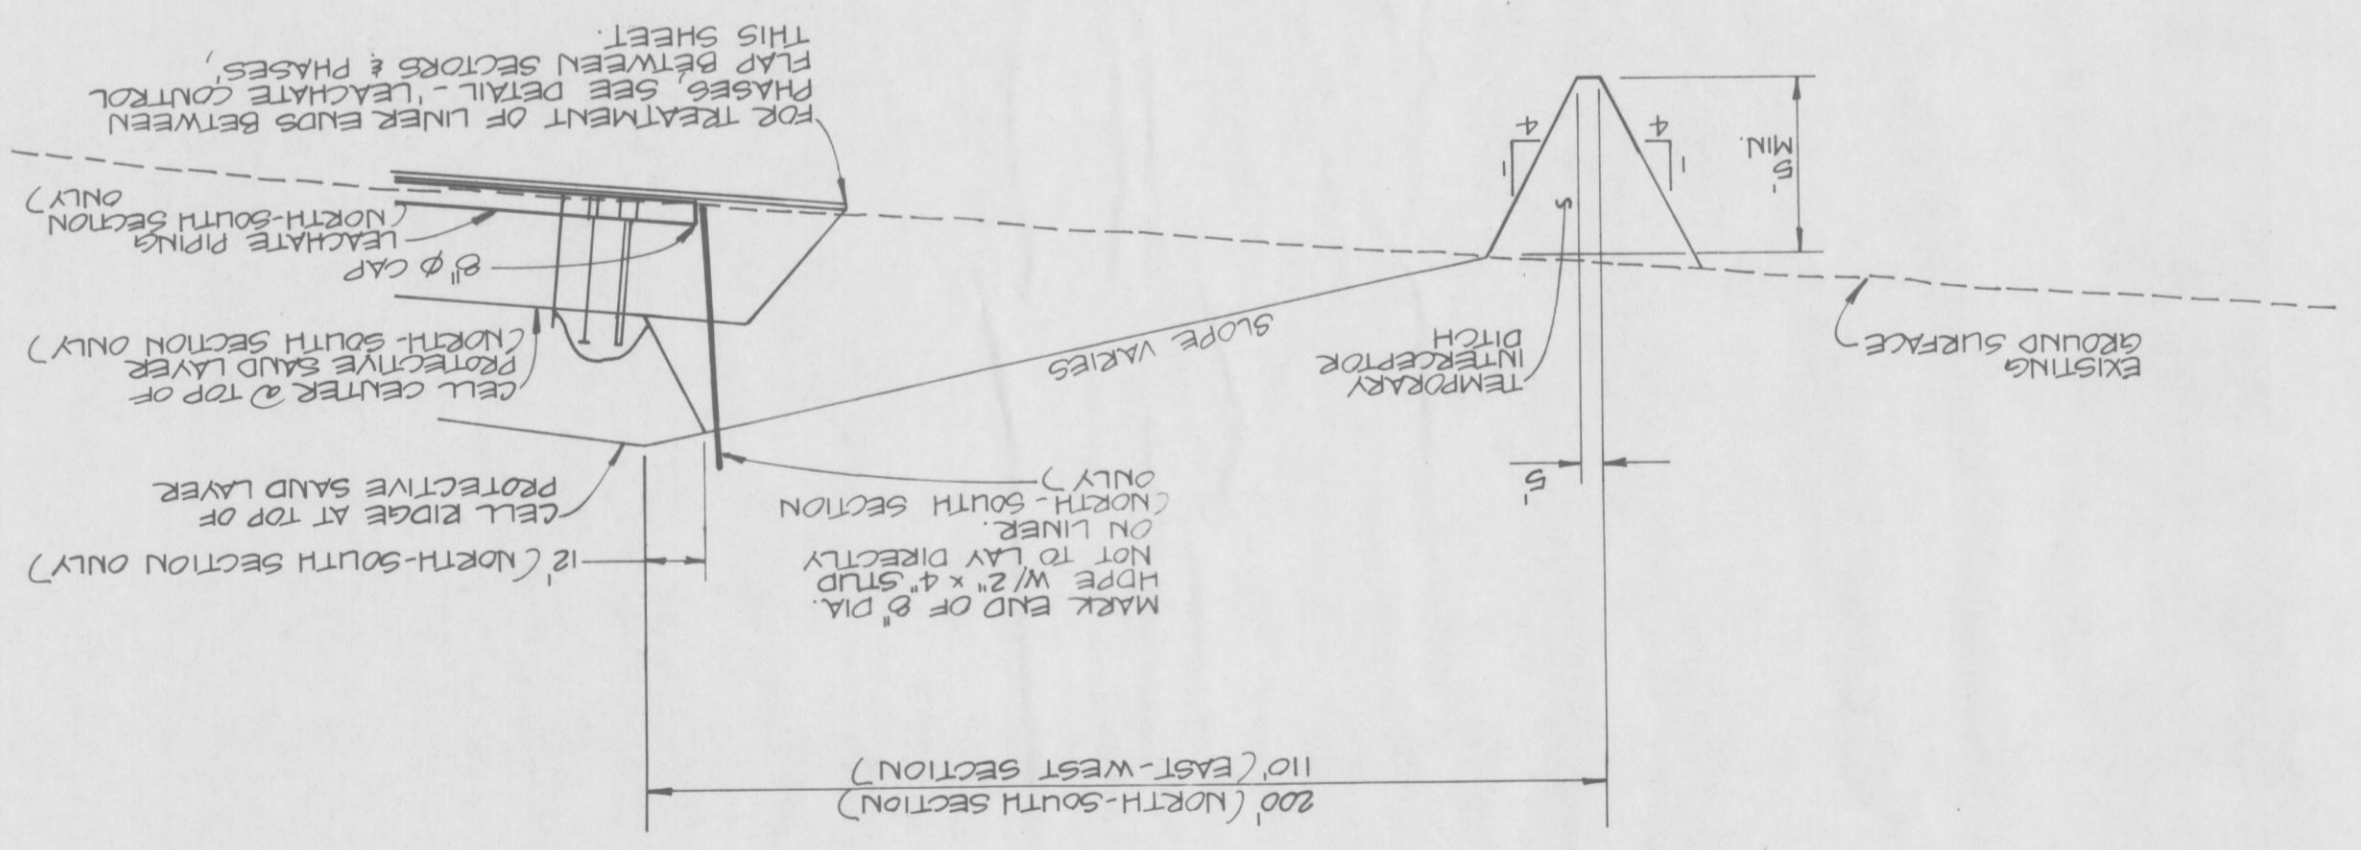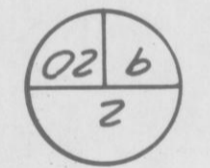

<p>England-Thimms & Miller, Inc. Consulting & Design Engineers JACKSONVILLE, FLORIDA</p>	<p>PHASING DETAILS</p>	<p>ENG. PROJ. NO. E 89-113-9</p>
	<p>TRAIL RIDGE LANDFILL (PLAN A)</p>	<p>REVISIONS</p>

R.S.F.
 7-27-90