

**United Engineers  
& Constructors**  
A Raytheon Company

SEP 23 1992  
D E R  
SOUTH FLORIDA DISTRICT

7102.001

September 25, 1992

South Florida Water Management District  
3301 Gun Club Road  
West Palm Beach, Florida 33416-4680  
Attention: Susan M. Coughanour  
Senior Review Coordinator

UEOM-0108  
File No: 1.2.1  
Response Required: No

Florida Department of Environmental Regulation  
2295 Victoria Avenue  
Suite 364  
Ft. Myers, Florida 33901  
Attention: Philip Barbaccia

Reference: Lee County Solid Waste Resource Recovery Facility  
Ft. Myers, Florida  
Project E-1033, Our Ref. LE0073L


Subject: POWER PLANT SITE CERTIFICATION

Gentlemen:

On behalf of Ogden Margin System of Lee, Inc. (OSML) we are providing supplemental information pursuant to the plans submitted by OSML on August 25, 1992. Enclosed, please find four (4) signed and sealed prints of UE&C drawing SK-92592JMB-1 and a description of the dewatering pumps.

Please call myself at (215) 422-3533 or Mr. Bob Terramoccia of OSML at (201) 882-7071 if you have any questions or we can be of further assistance.

Very truly yours,

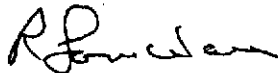

R. Lane Ware  
Project Manager

RLW:dis

- cc: C. Merriam - Ft. Myers SFWMD (w/1 set)  
L. Sampson - Lee County (w/1 set)  
D. Cerrato - Malcolm Pirnie (w/1 set)  
D. Markley - Malcolm Pirnie (w/1 set)  
L. Peter Young - Ogden Margin Systems of Lee, Inc. (w/1 set)

**LEE COUNTY SOLID WASTE RESOURCE RECOVERY FACILITY**


**DEWATERING PUMPS**

At the request of Ms. Paulette Glebocki of the South Florida Water Management District we are providing the following information.

The dewatering pumps to be used for the excavation as shown on UE&C drawing 7102-E-110001 will be similar to a Series 89D, Griffin Pump, 600 GPM @ 100 ft. TDH with a Perkins Turbo 4236 diesel engine. Multiples of these or similar pumps will be used to maintain the excavation.

9/25/92 - ISSUED  
AS SUPPLEMENT TO  
REVIEW PACKAGE

09-25-1992 10:00:40

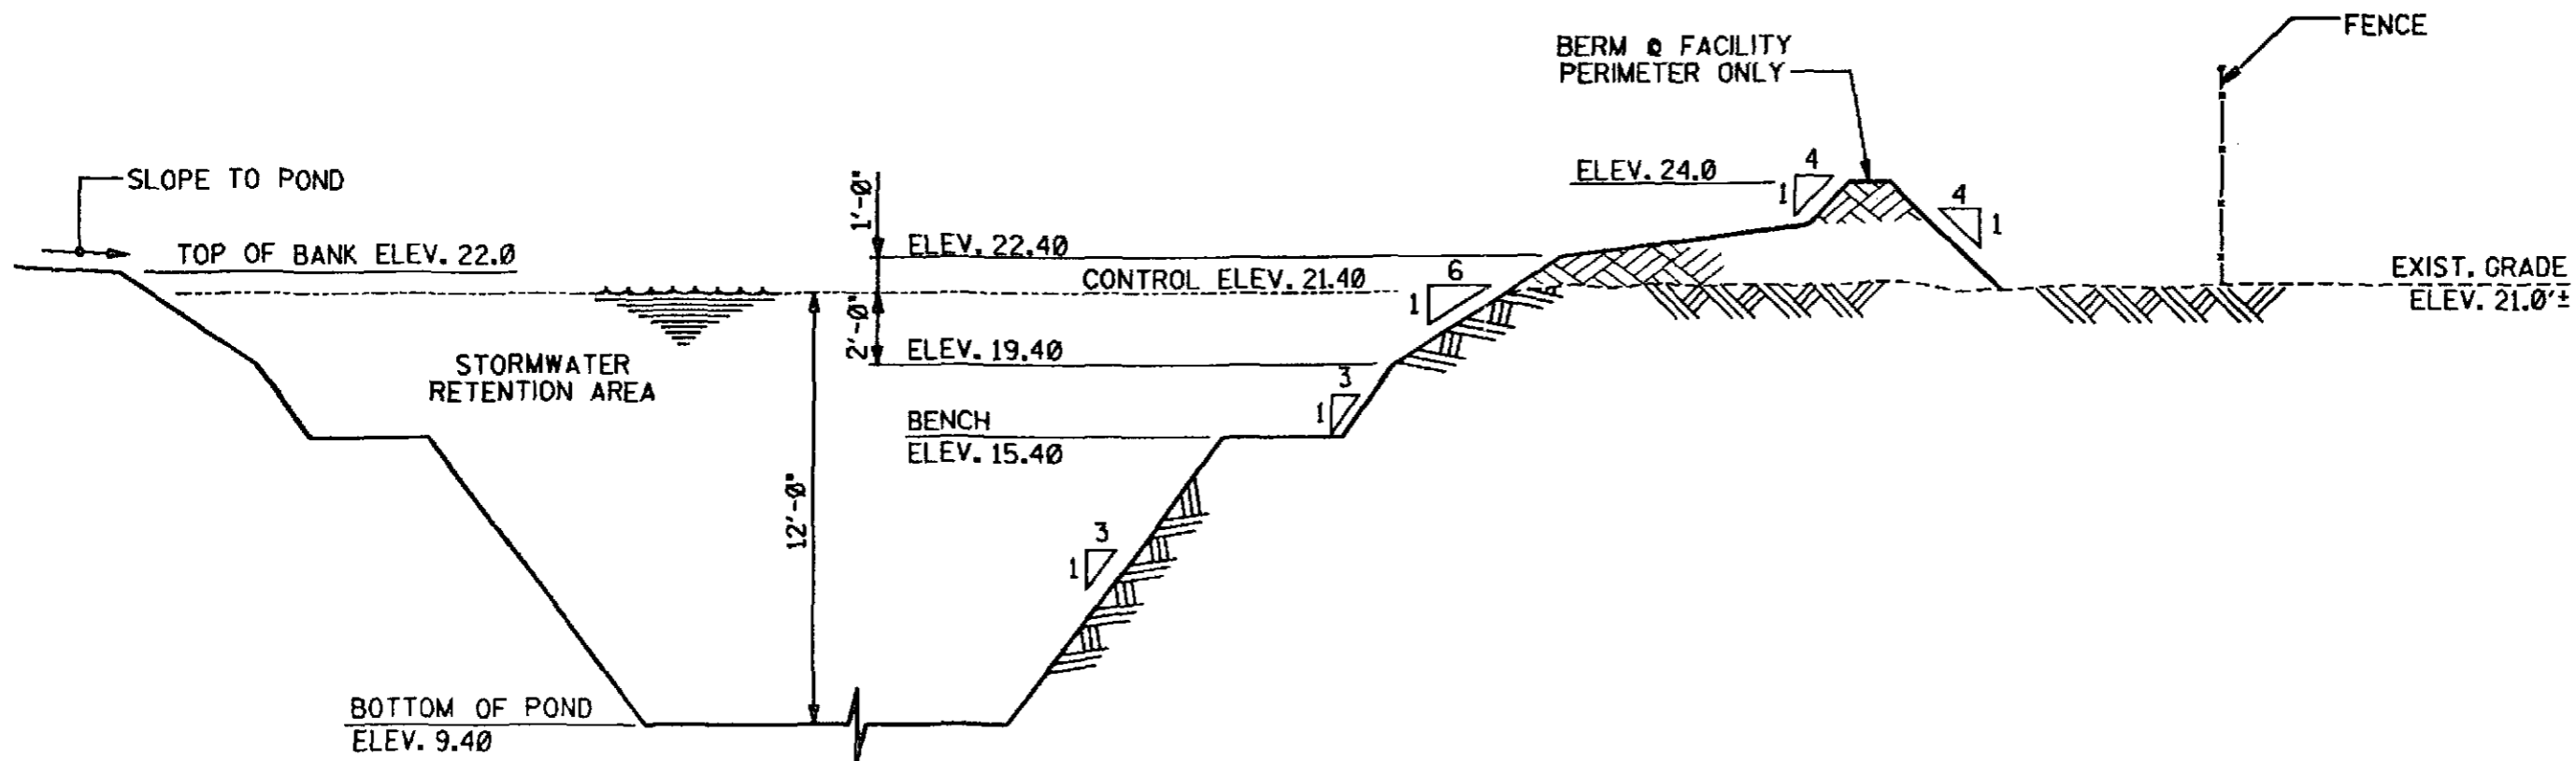


**TYP. SECTION @ RETENTION POND**

SCALE: 1" = 20'-0" (HORIZ.)  
1" = 5'-0" (VERT.)

**NOTE:**

1. THIS SKETCH IS TO SHOW SUPPLEMENTAL INFORMATION REQUESTED BY THE SOUTH FLORIDA WATER MANAGEMENT DISTRICT AND IS PART OF LEE COUNTY SOLID WASTE RESOURCE RECOVERY FACILITY, LEE COUNTY, FLORIDA REVIEW PACKAGE FOR CONSTRUCTION ORIGINALLY ISSUED AUGUST, 1992.

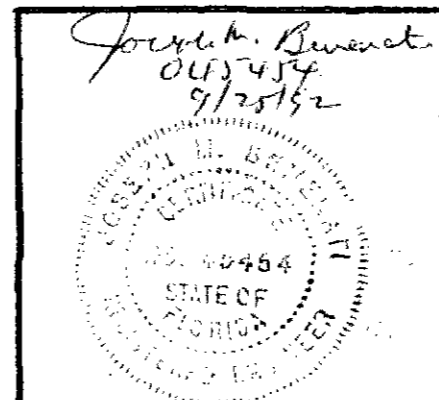

**United Engineers  
& Constructors**  
A Theobald Company

OGDEN MARTIN SYSTEMS OF LEE, INC.

**STORMWATER  
RETENTION POND**

LEE COUNTY SOLID WASTE RESOURCE RECOVERY FACILITY

DATE	BY	DATE	BY
9-25-92	ED	9/25/92	CJD
			AS

C-1033

AS SHOWN

SK-92592JMB-1

COMPANY CONFIDENTIAL  
This drawing and all information contained herein are the property of  
Ogden Martin Systems, Inc. and are  
not to be used except as expressly authorized in writing by said company.