




G:\LANDFILL\TRAIL\3rd-inc\Permit-Mac\Fill\ph.dwg Sun Feb 27 14:56:41 2000

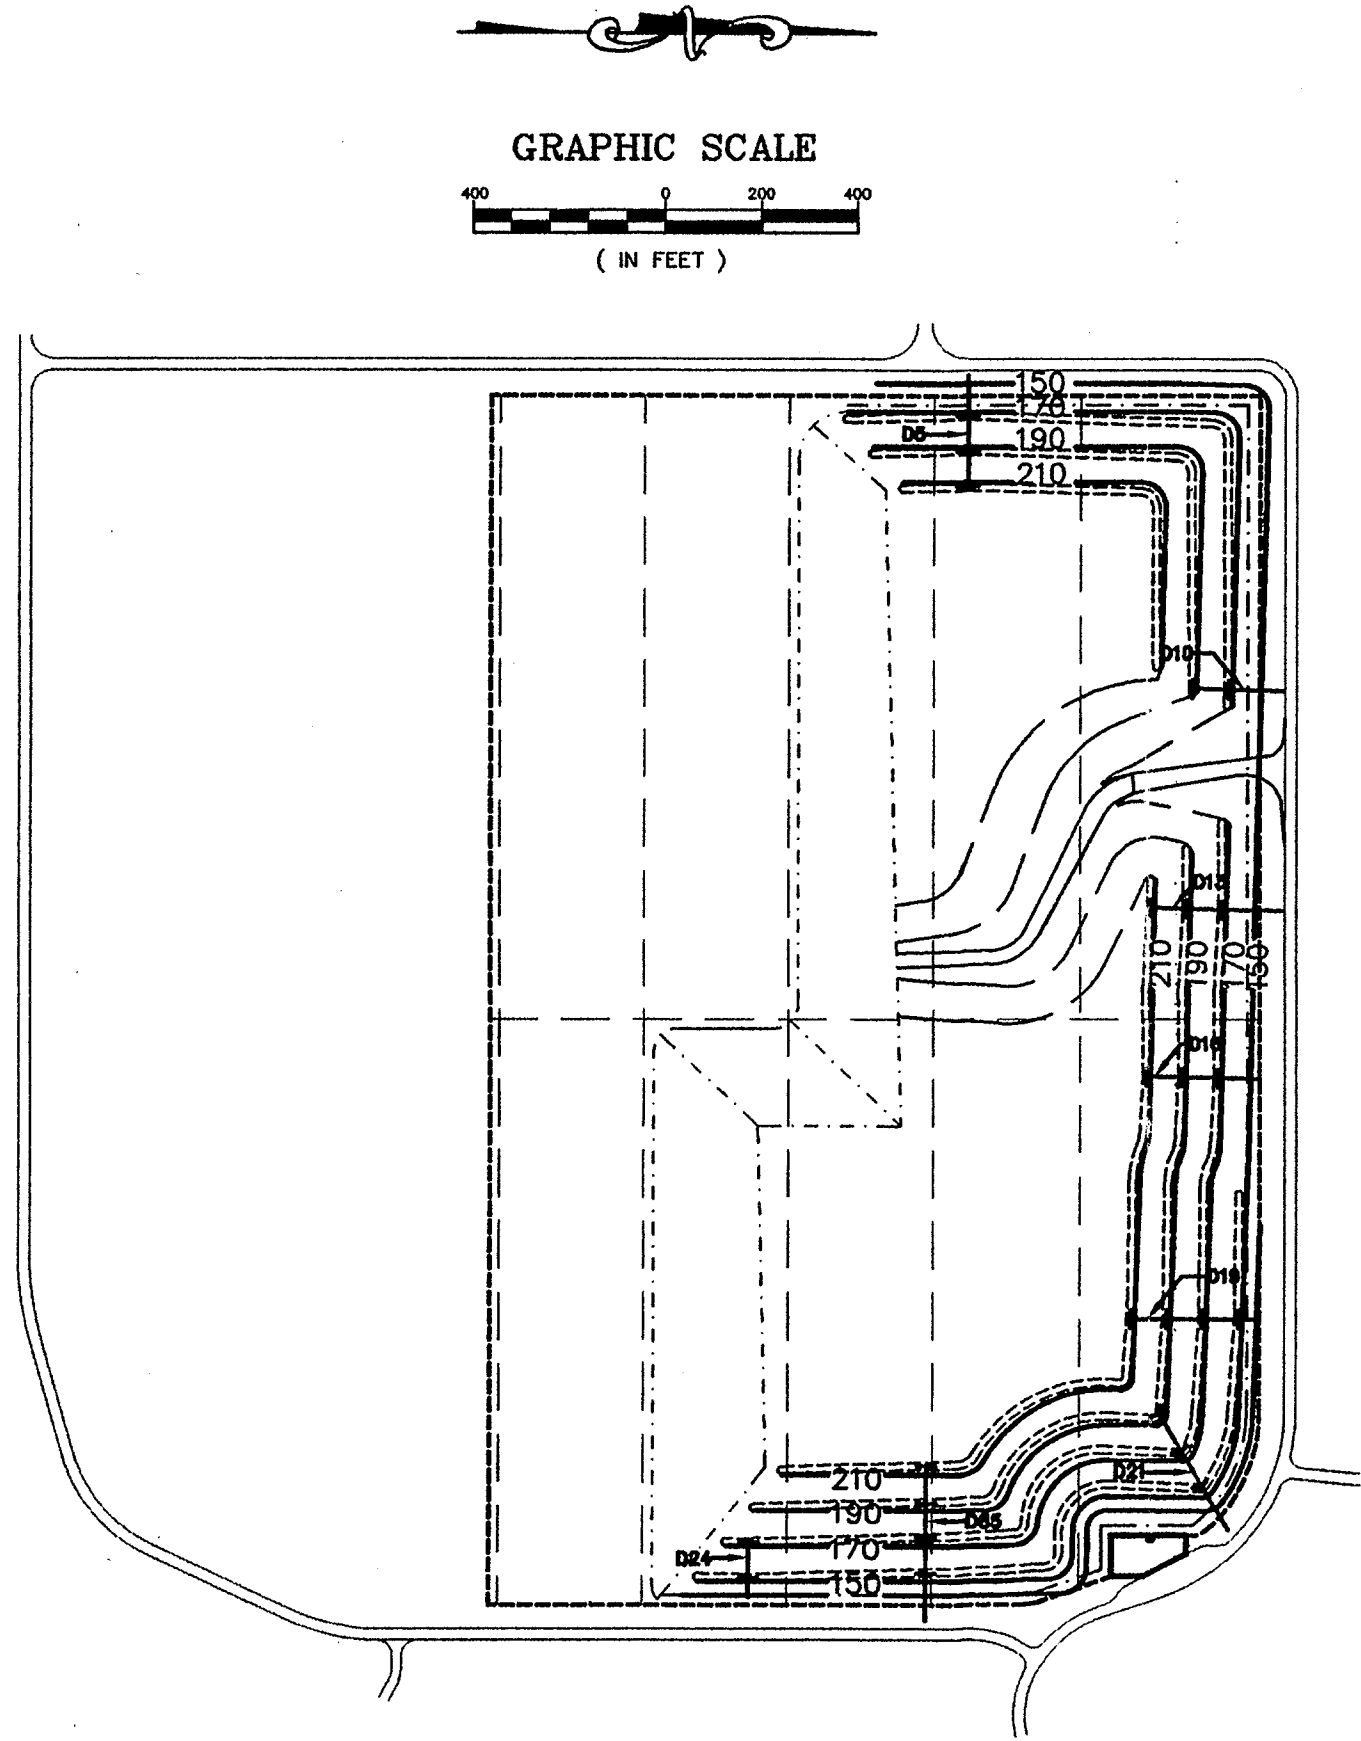


FILL PHASE 1

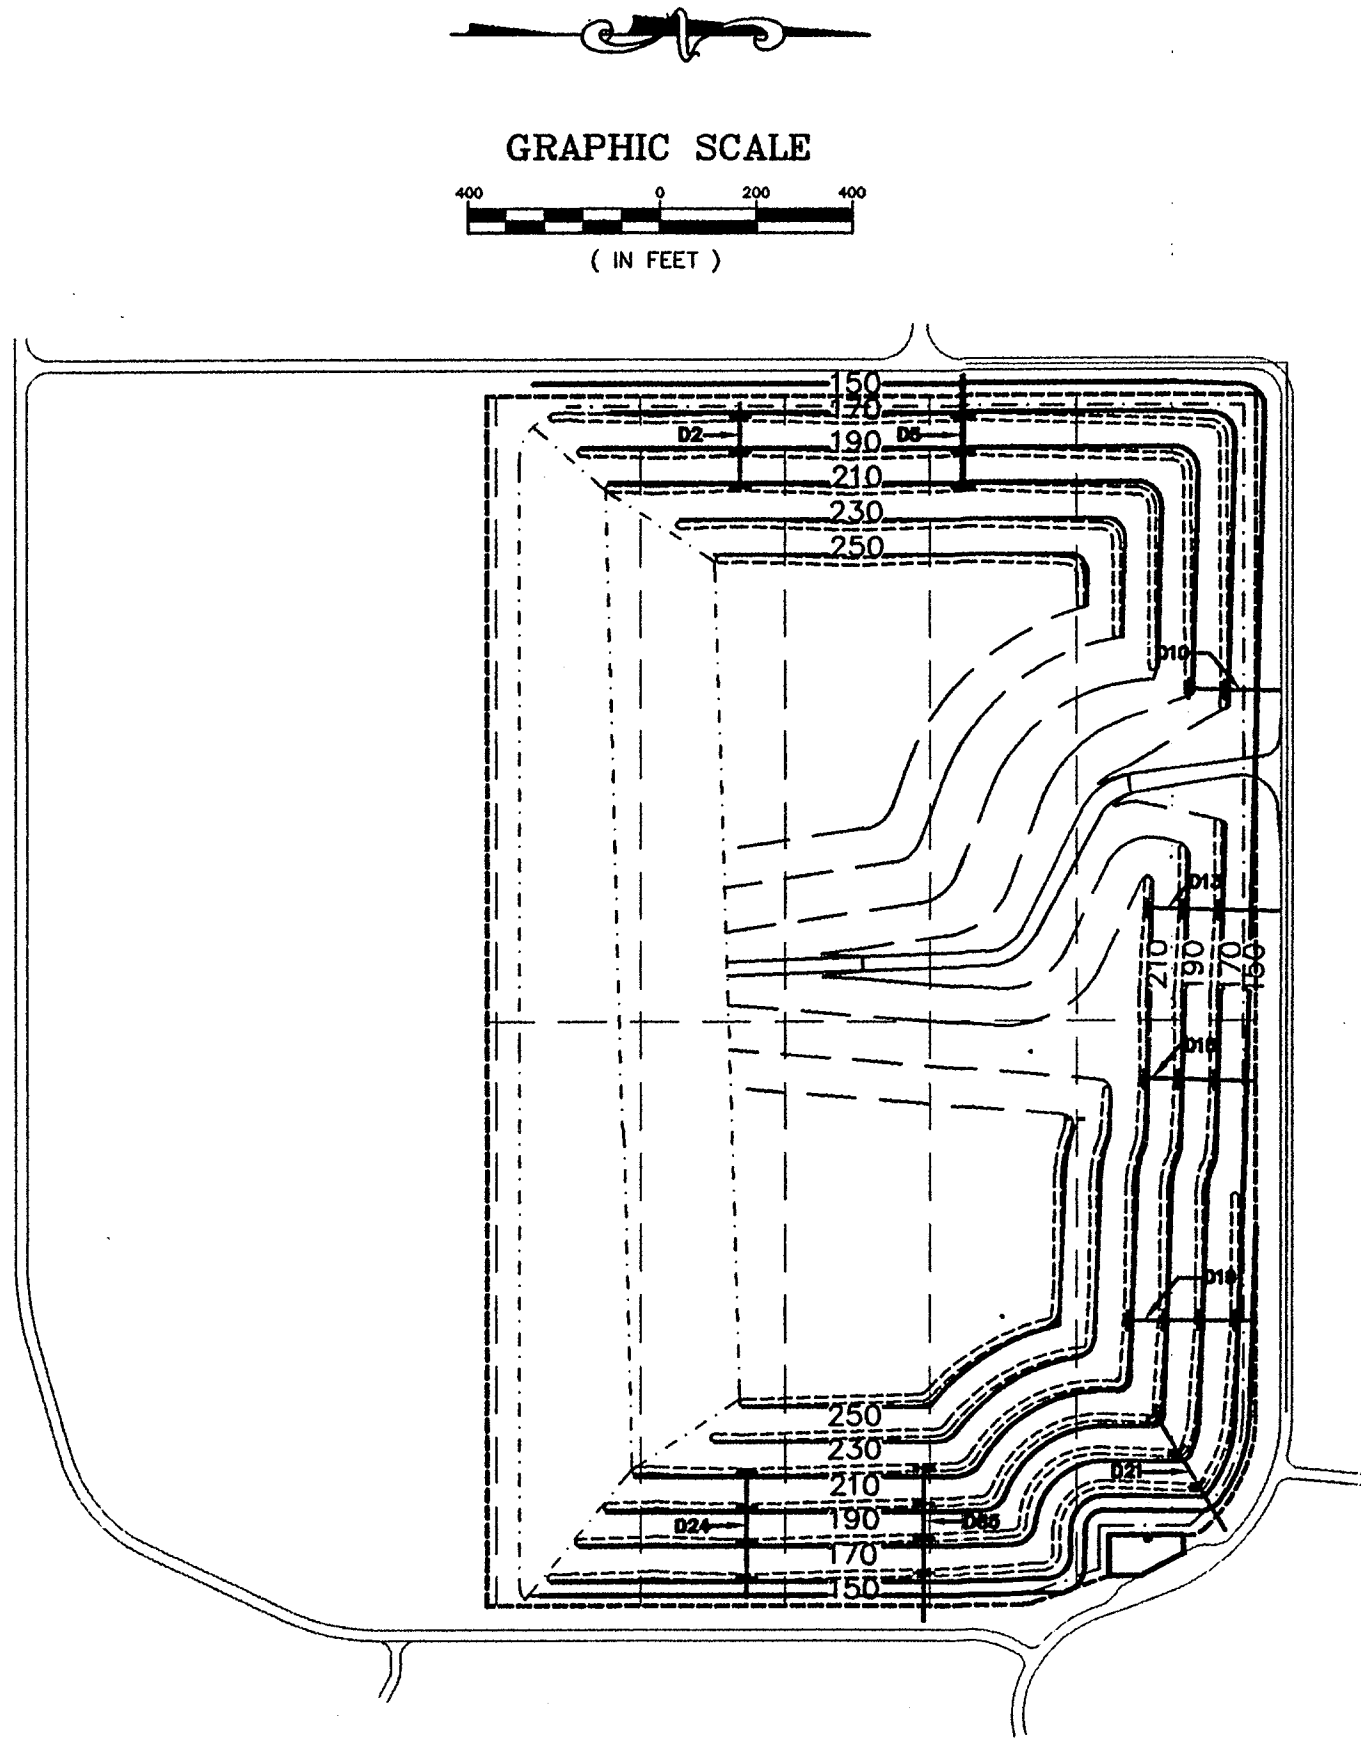


FILL PHASE 4

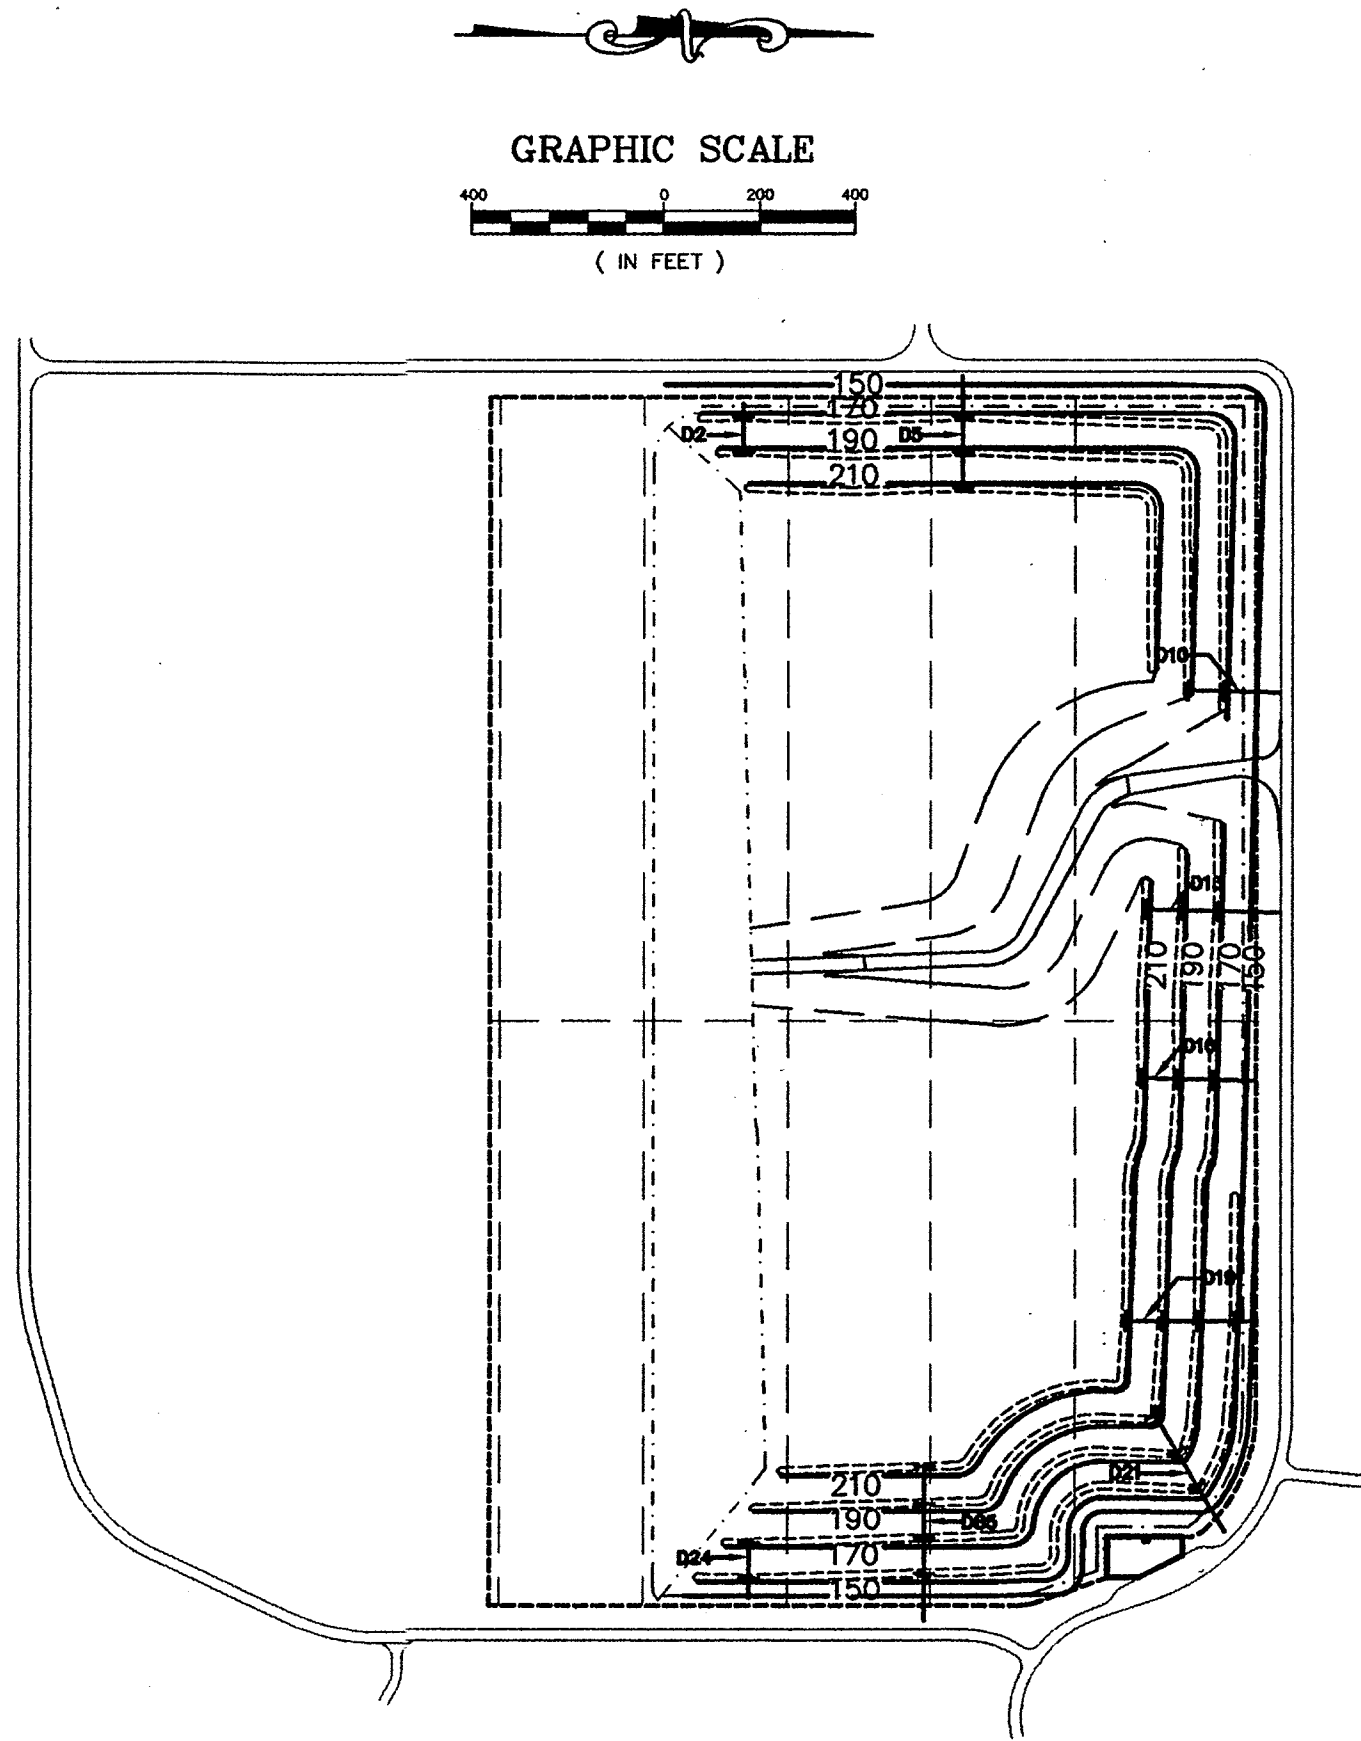


FILL PHASE 2

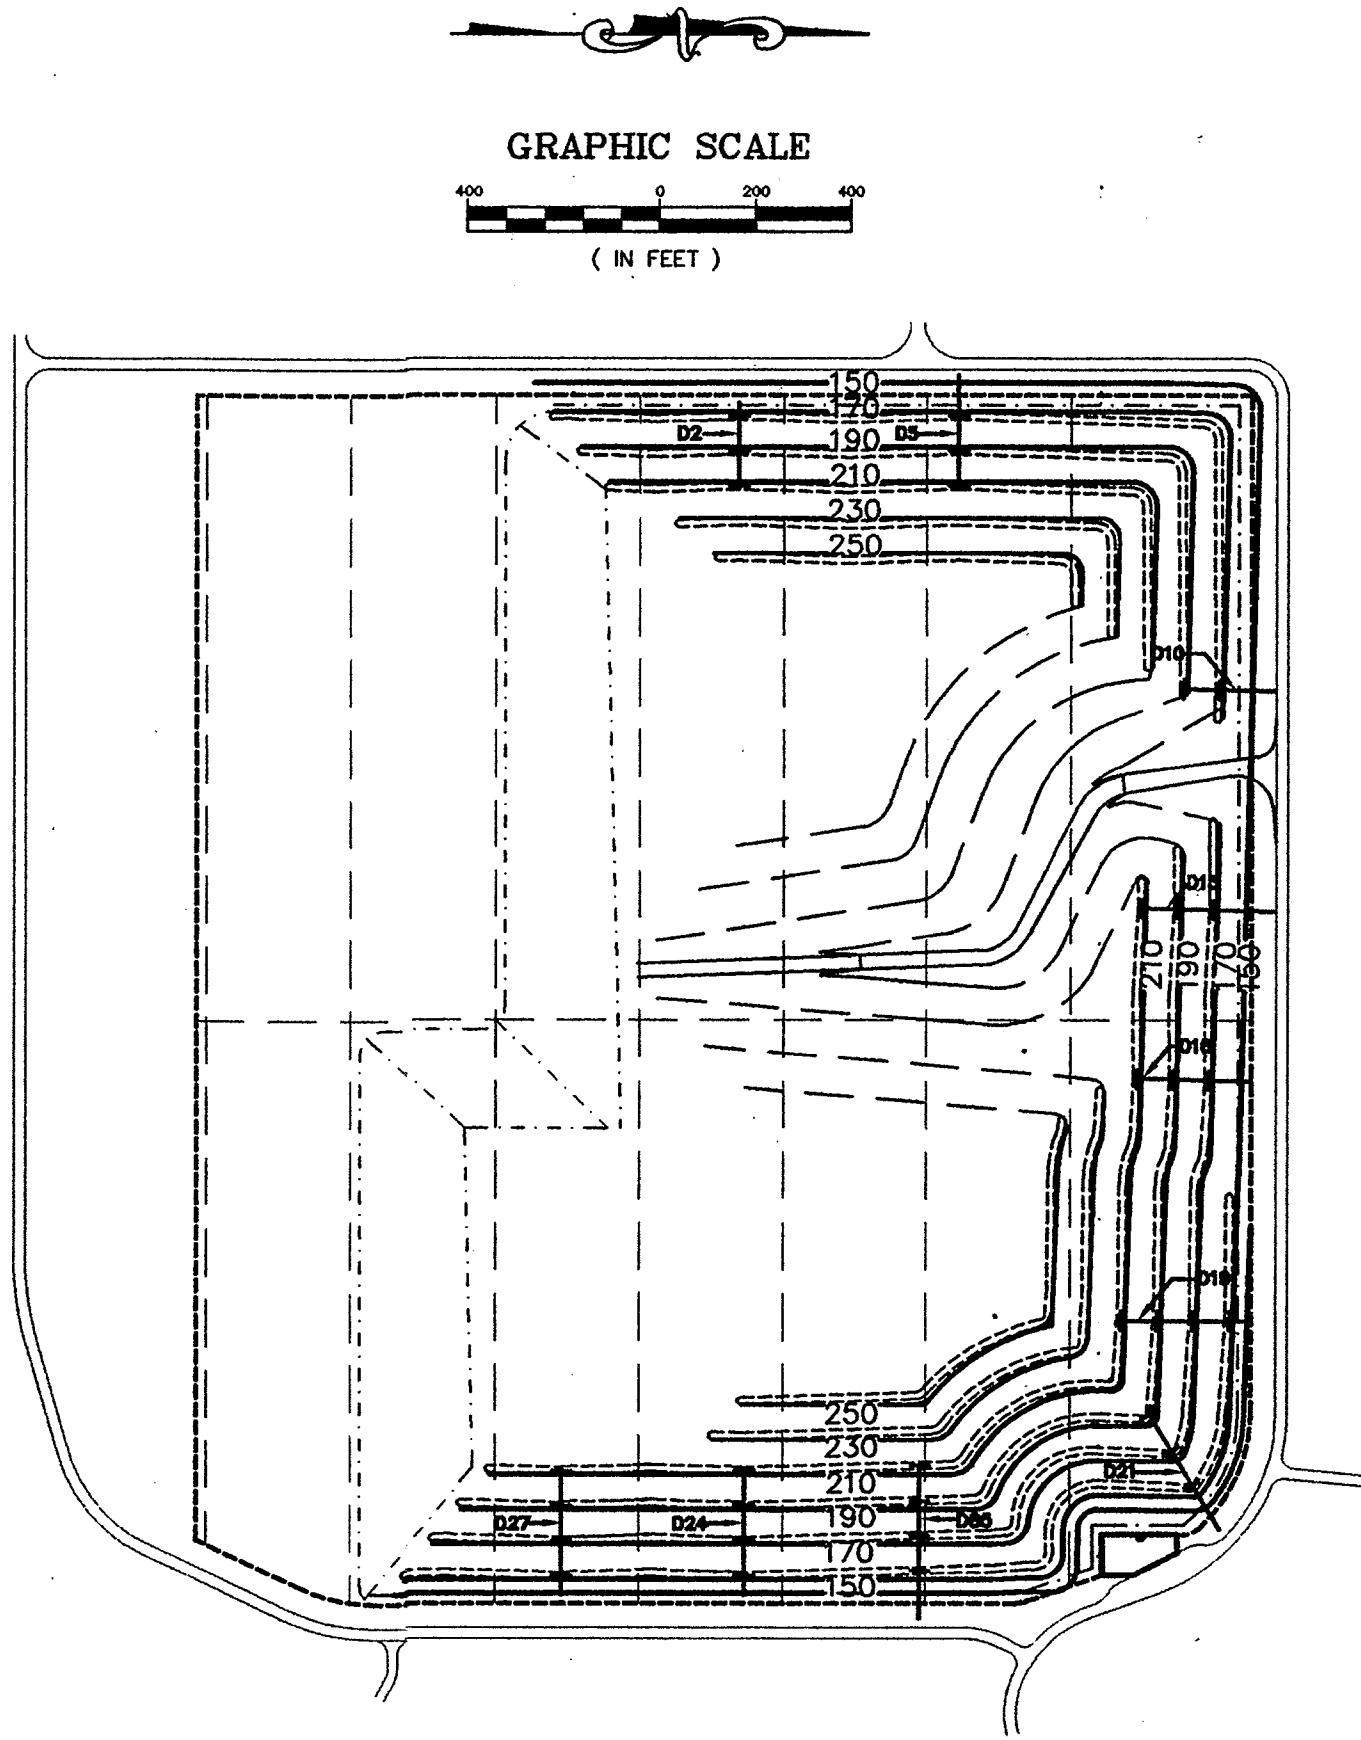

FILL PHASE 5

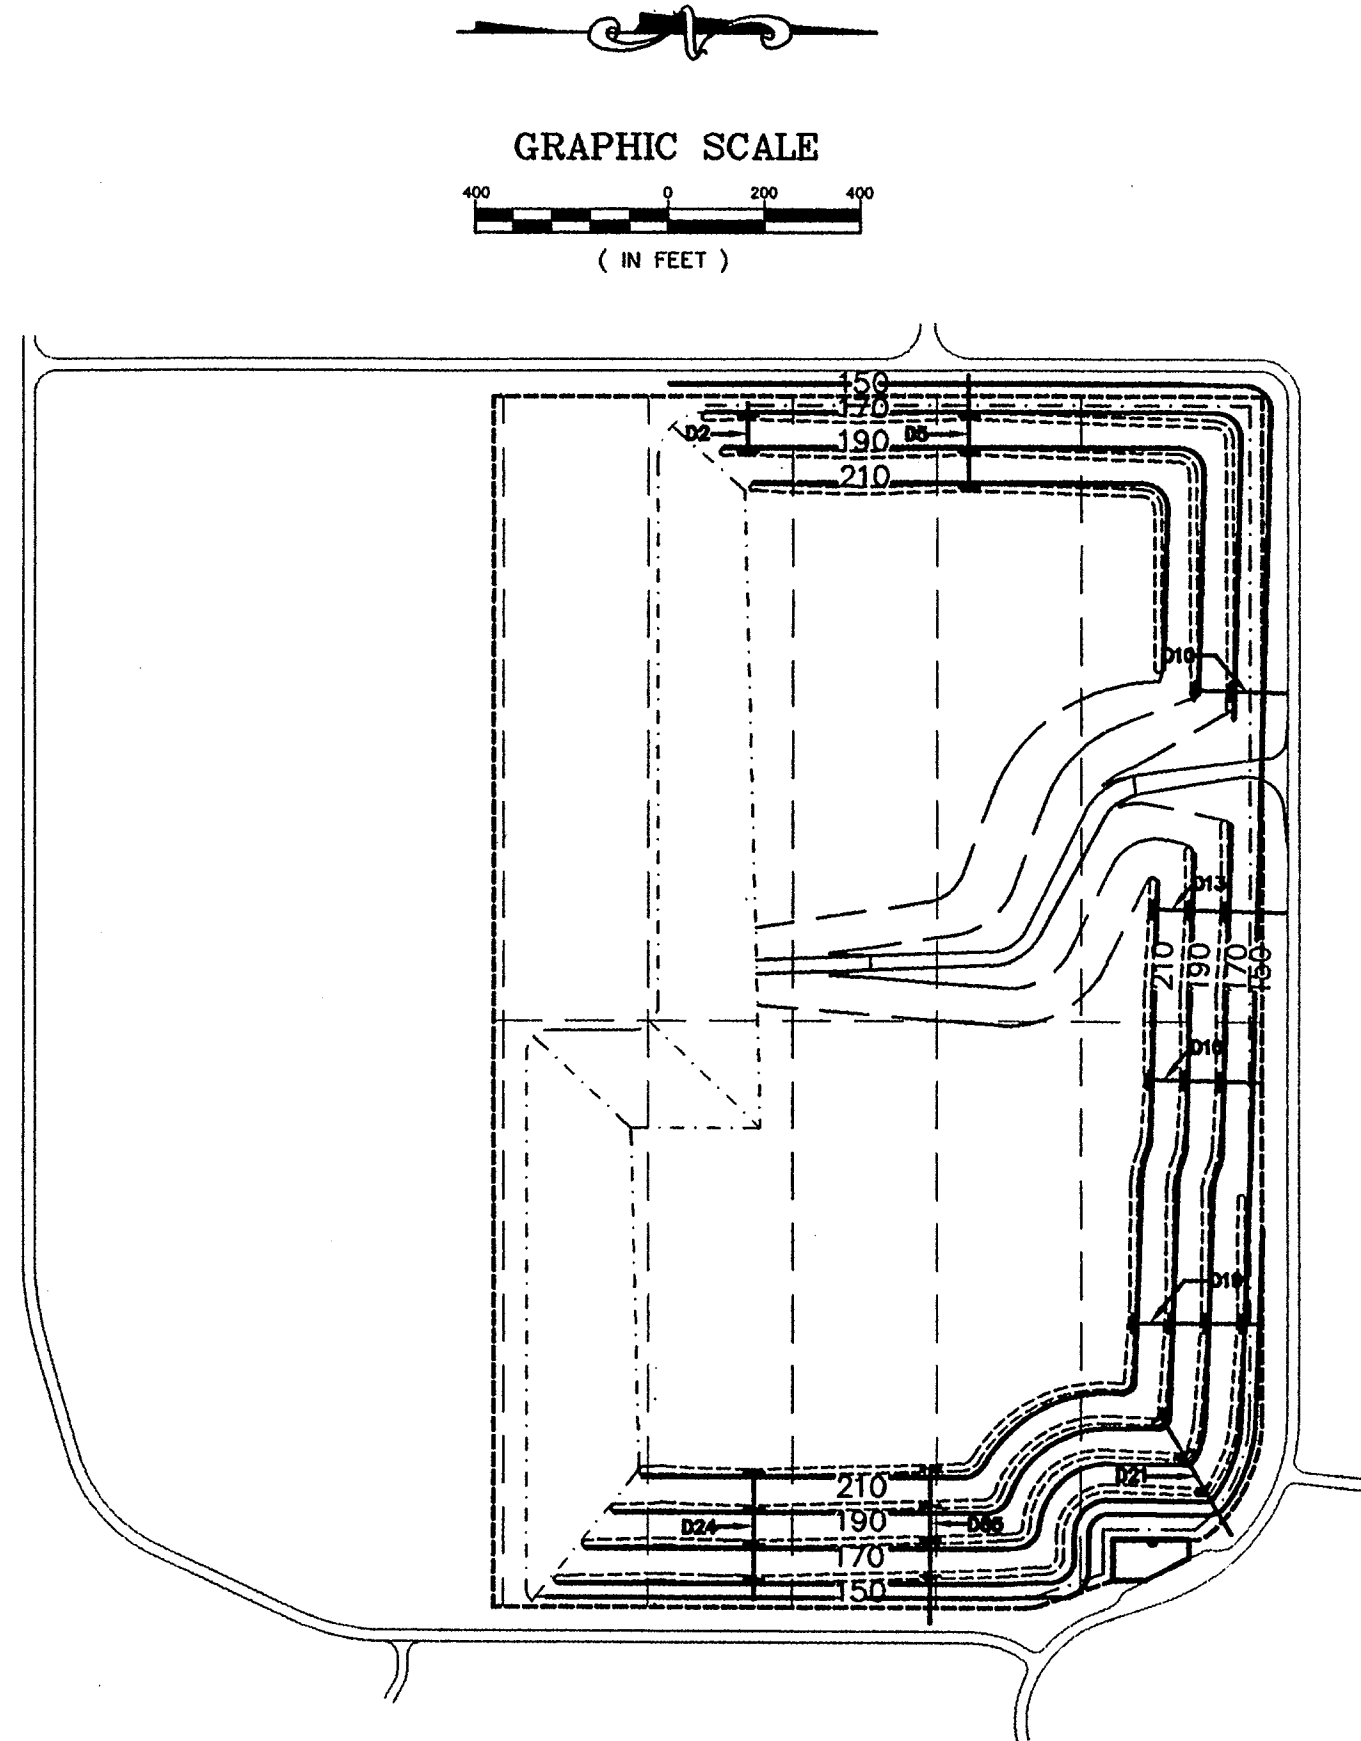

FILL PHASE 3

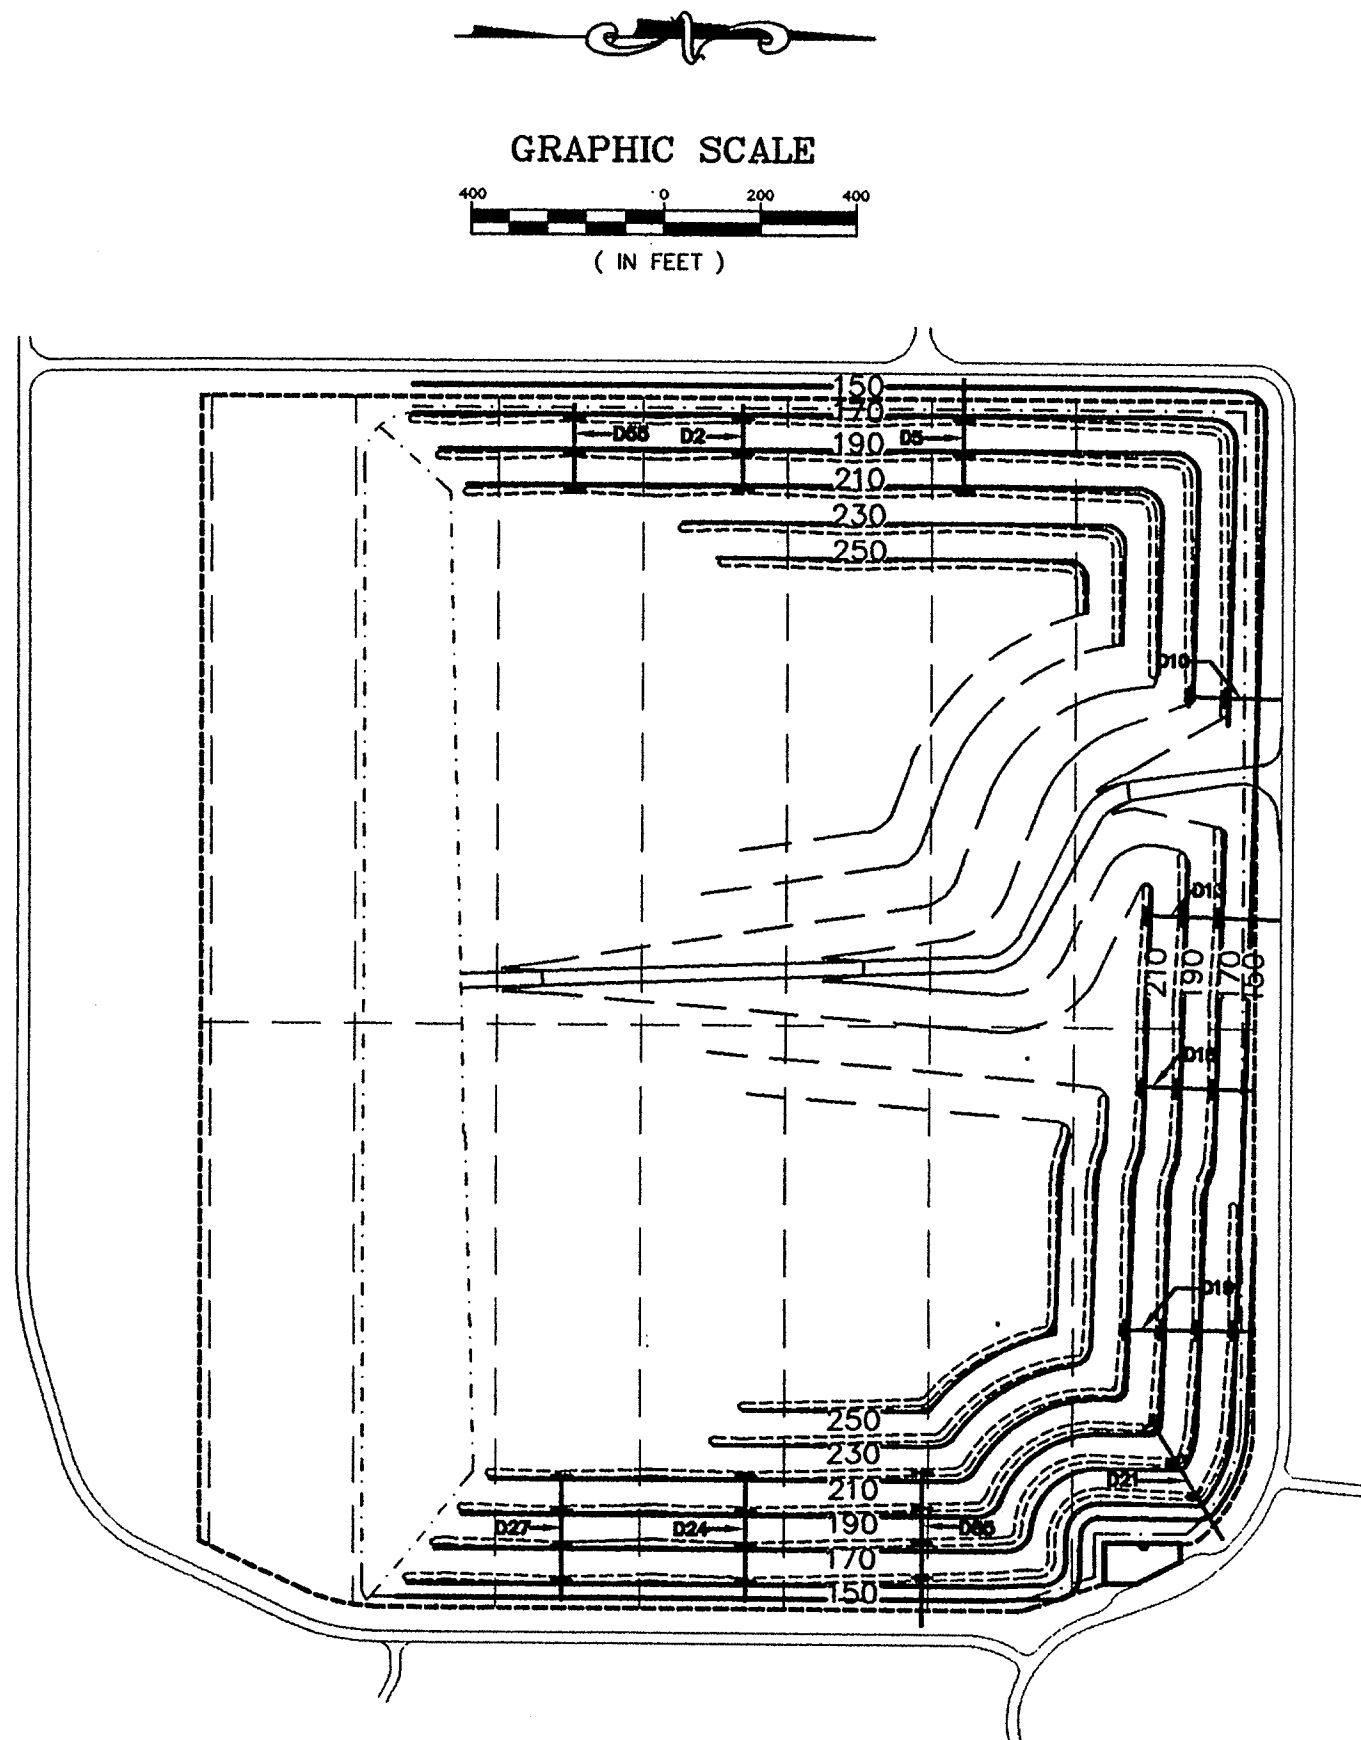

FILL PHASE 6

LEGEND

- 150— FINAL CONTOUR
- LIMITS OF LINER
- - - LINER PHASE LINE
- - - LIMITS OF FILL
- - - ACCESS ROAD
- ==== ROADWAY
- ===== TERRACE
- + + + DOWNCOMER PIPE
- //// 10' BERM

NOTE:
FILL PHASES MAY BE CHANGED
DUE TO OPERATIONAL NEEDS.

PERMIT DOCUMENT

FILL PHASING PLAN

**TRAIL RIDGE LANDFILL PERMIT RENEWAL
FOR
TRAIL RIDGE LANDELL, INC.**

England-Thims & Miller, Inc.
Consulting & Design Engineers
3131 ST. JOHNS BLUFF ROAD, SOUTH
JACKSONVILLE, FLORIDA 32246
PHONE NUMBER (904) 642-8990 FAX NUMBER (904) 646-9485



DRAWING NO.

11


WACS 77628

England-Thims, Miller, Inc.
FEB 28 2000


ETM. NO. E 96 - 49
DRAWN BY: J.B.C.
DESIGNED BY: J.B.C.
CHECKED BY: D.C.M.
DATE: OCTOBER 28, 1996

REVISIONS:
2-25-00 REVISED FILL PHASES 4, 5 & 6
TO INCLUDE EL. 230 & 250


SUBMITTED TO DEP: 10-28-96

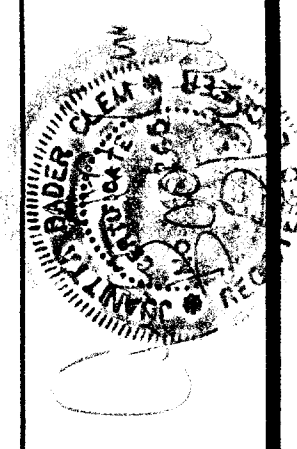


G:\LANDFILL\TRAIL 3rd-inc\Permit-Mod\Fillph.dwg Sun Feb 27 14:55:35 2000

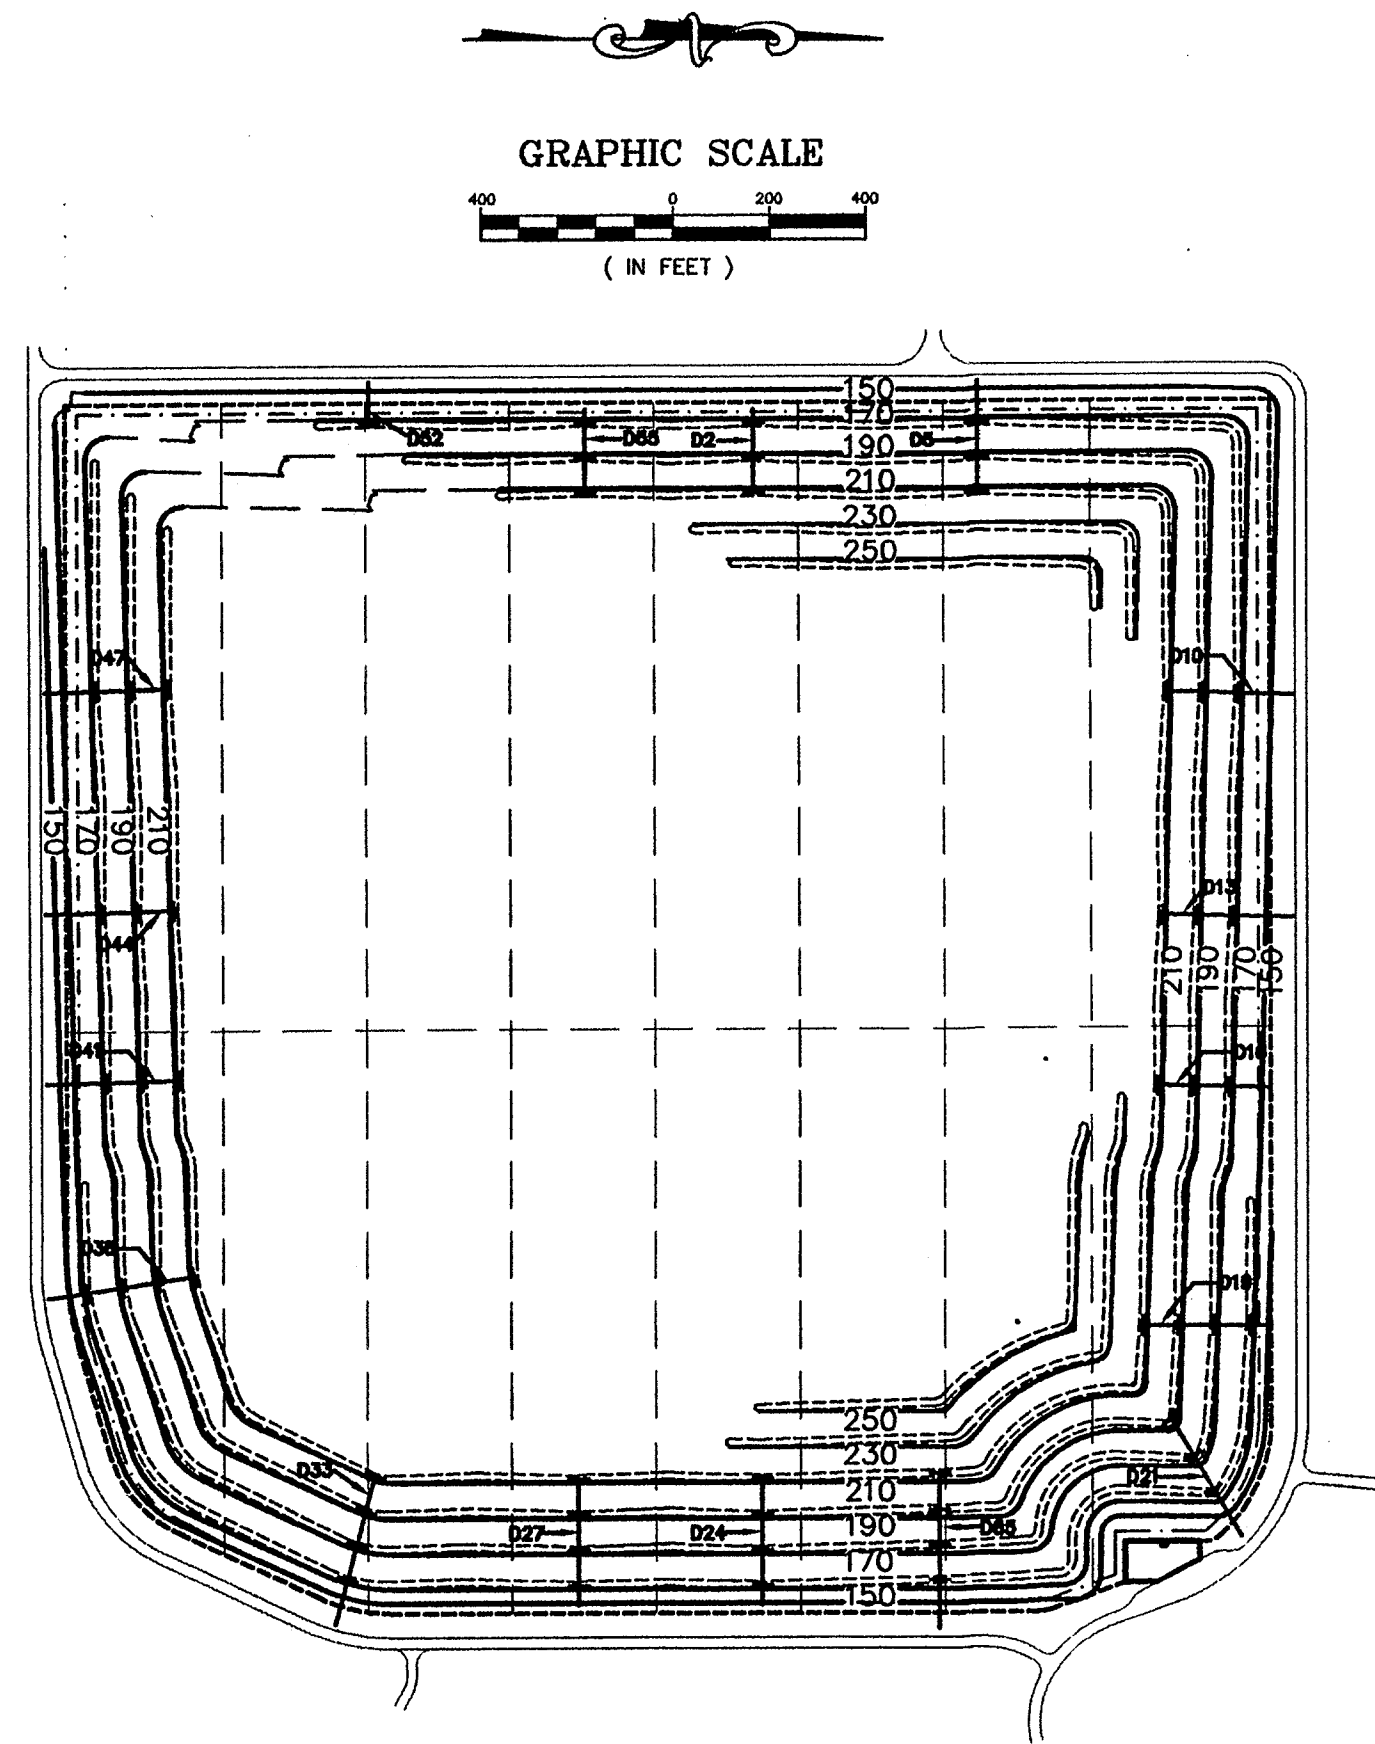


FILL PHASE 10

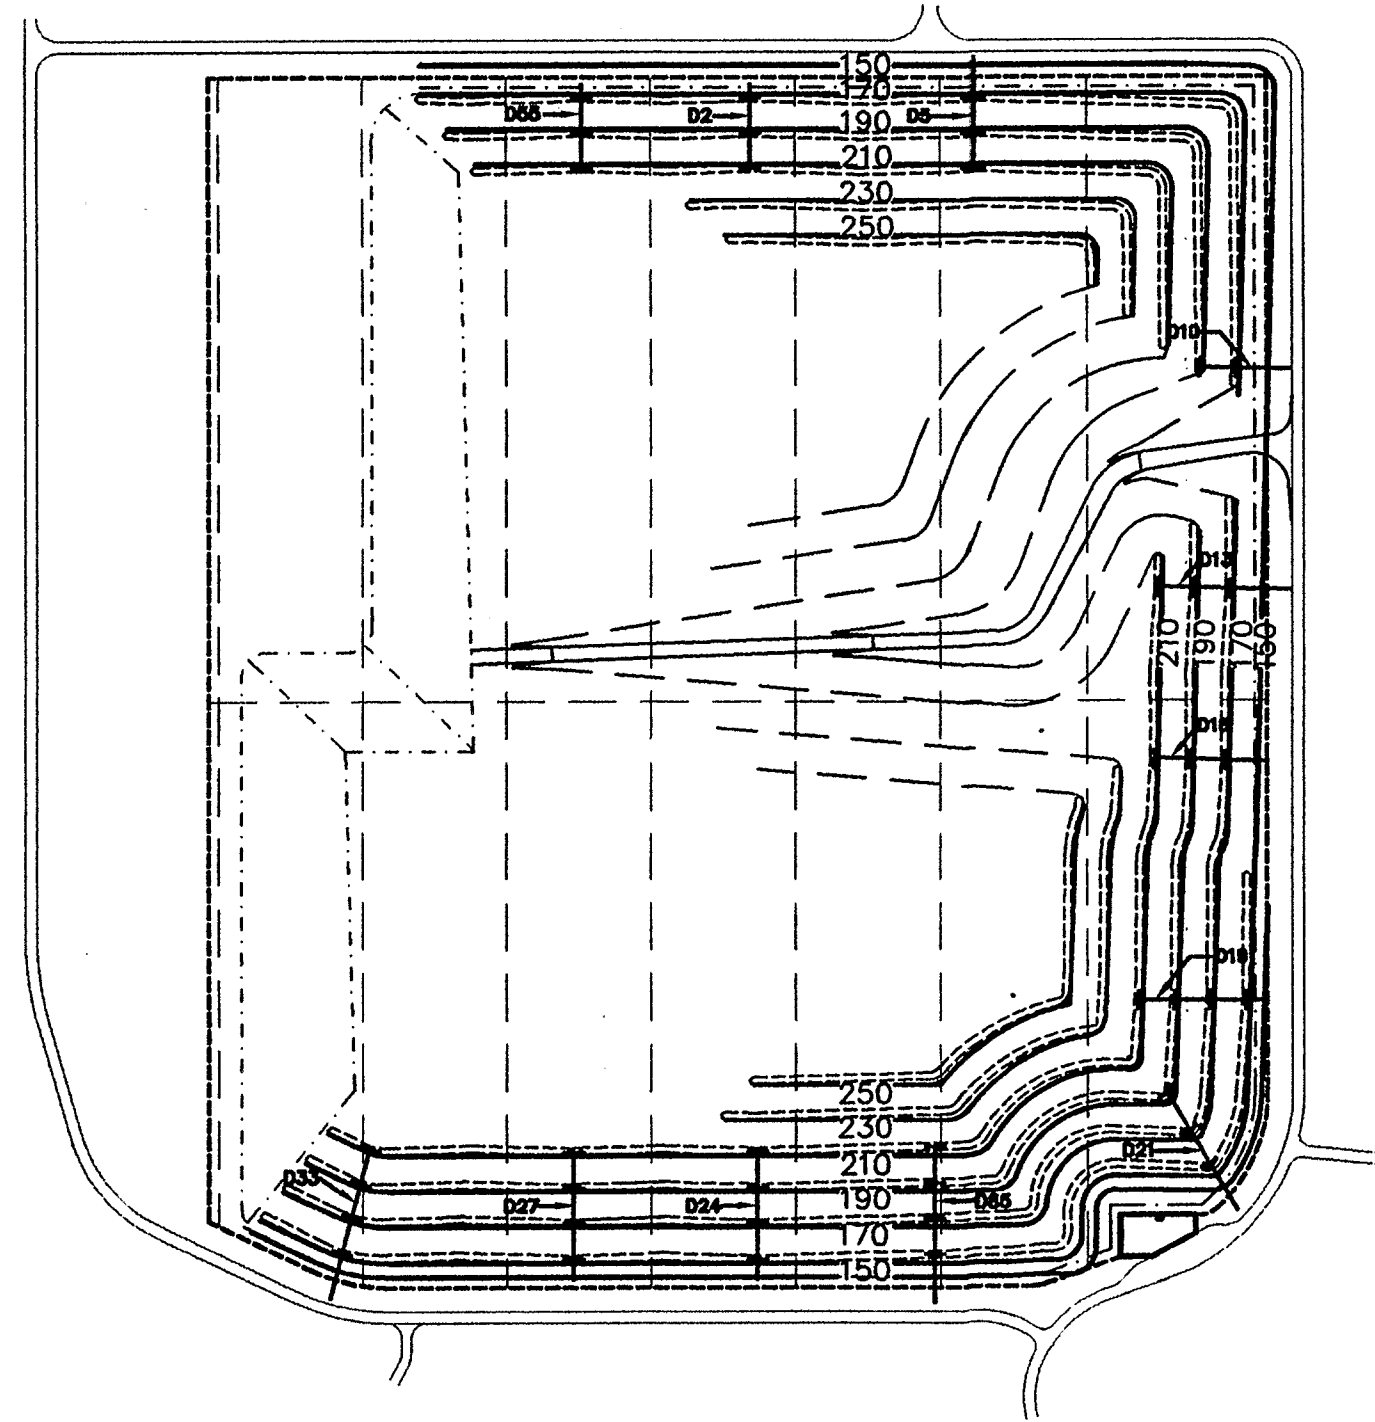


FILL PHASE 7

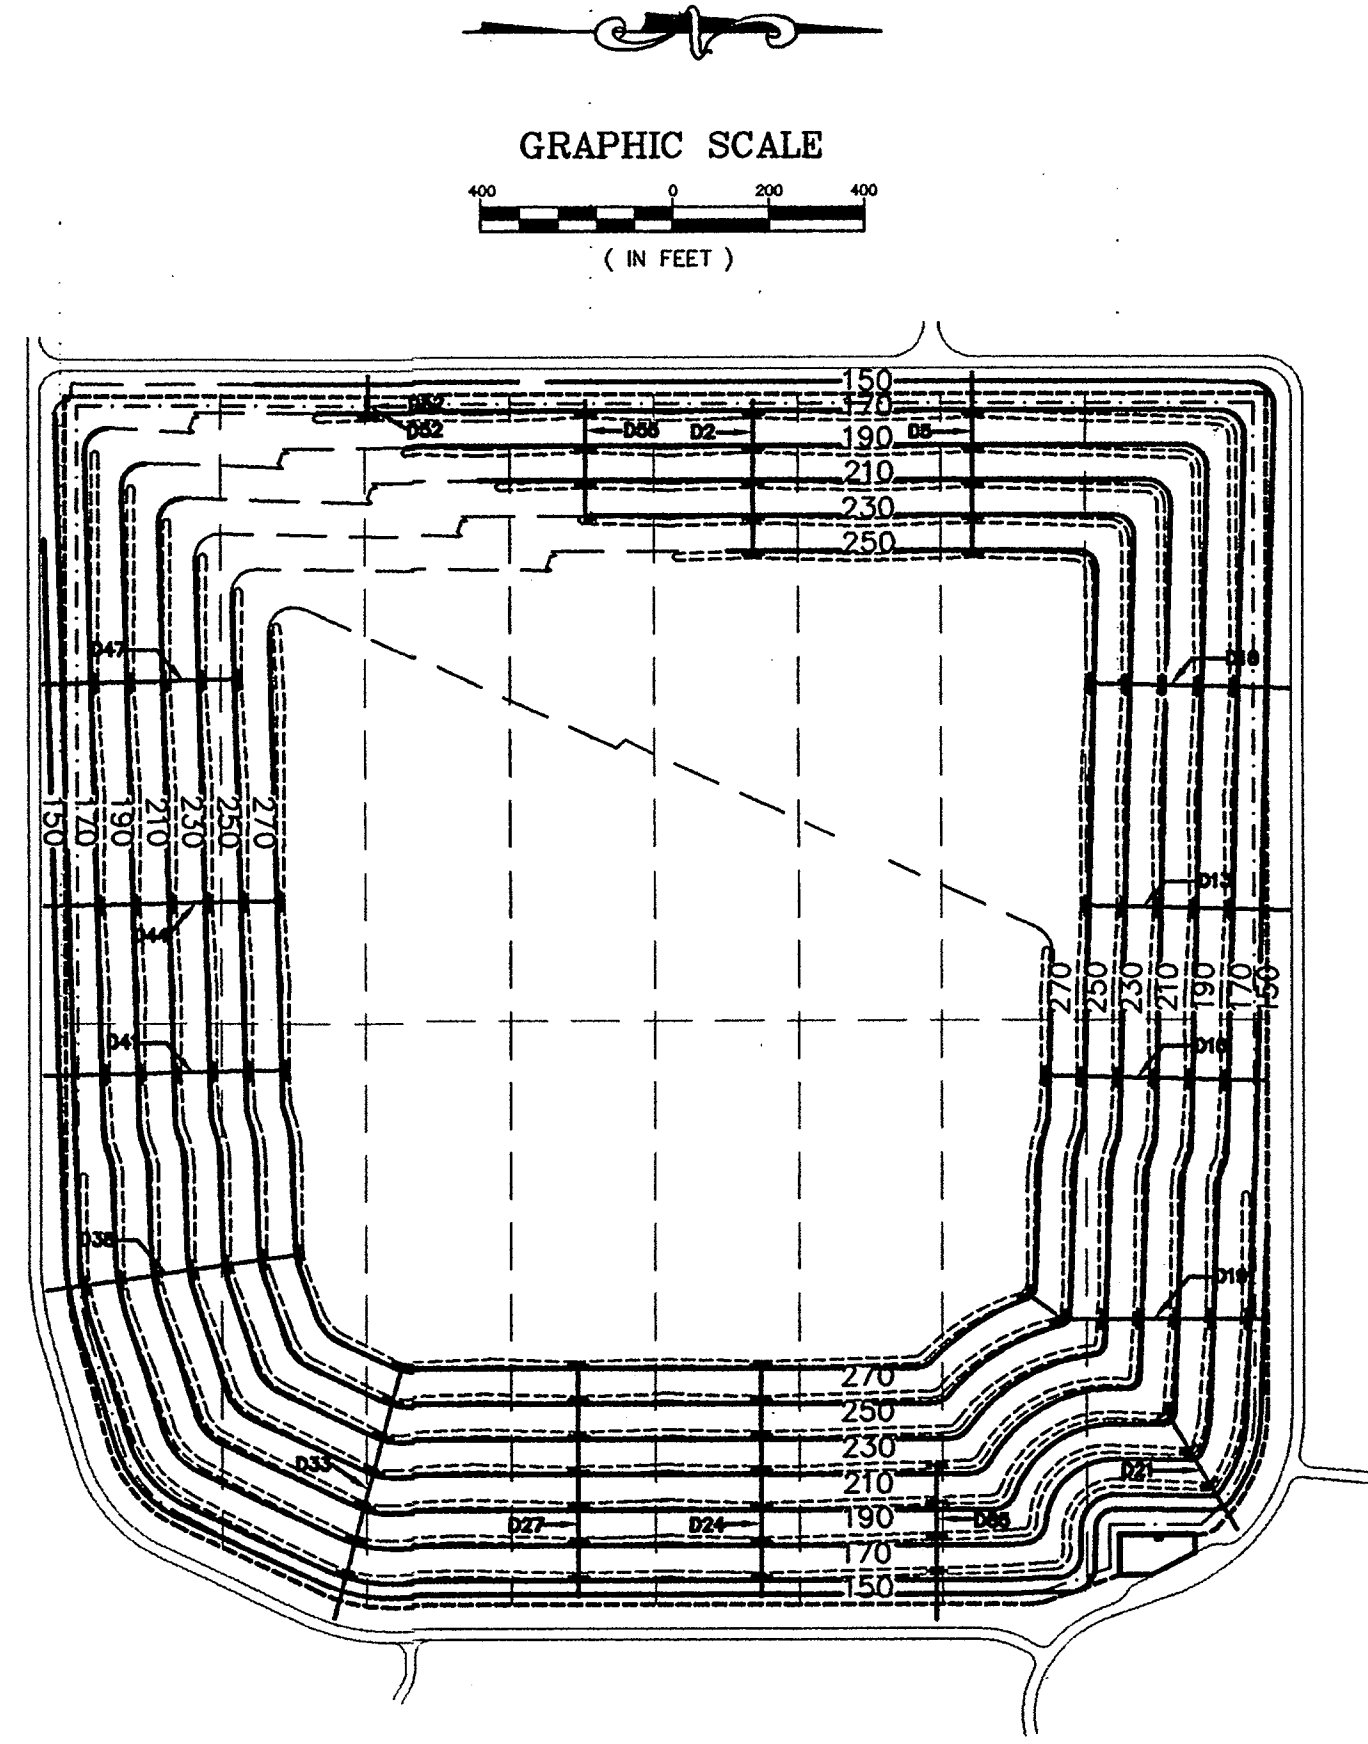


FILL PHASE 11

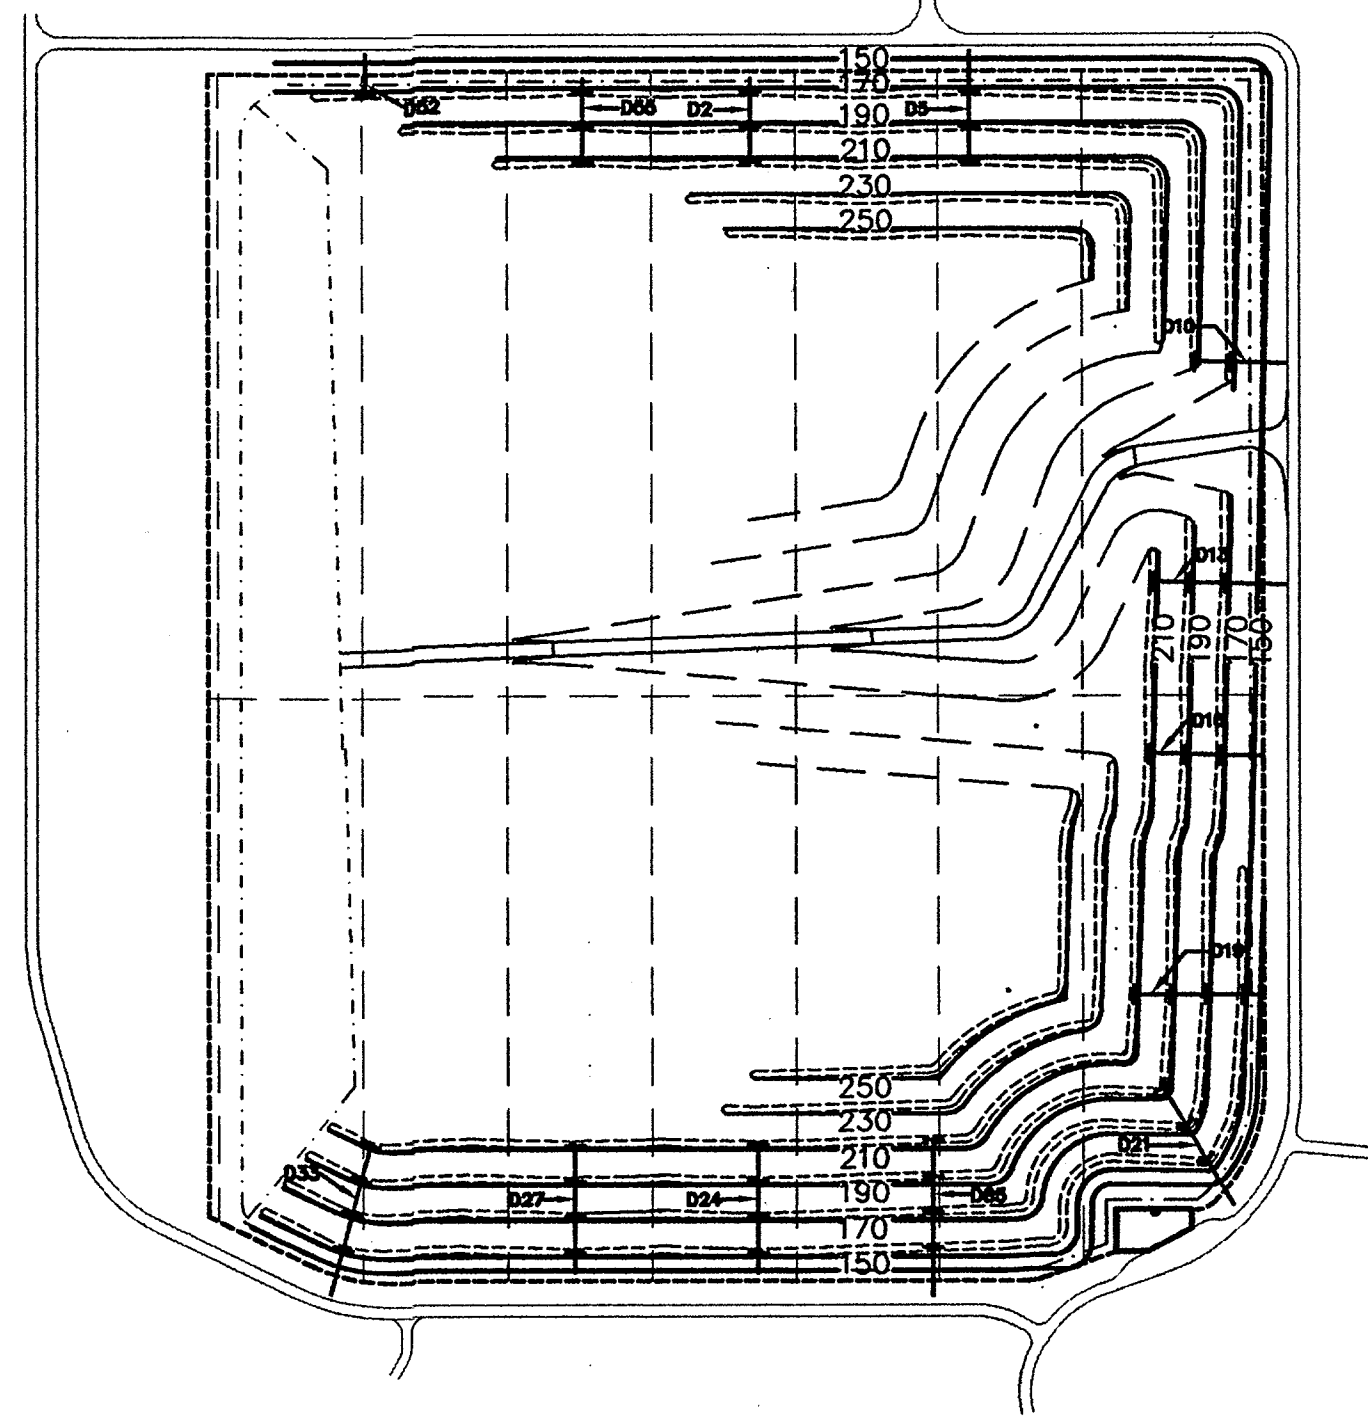

FILL PHASE 8

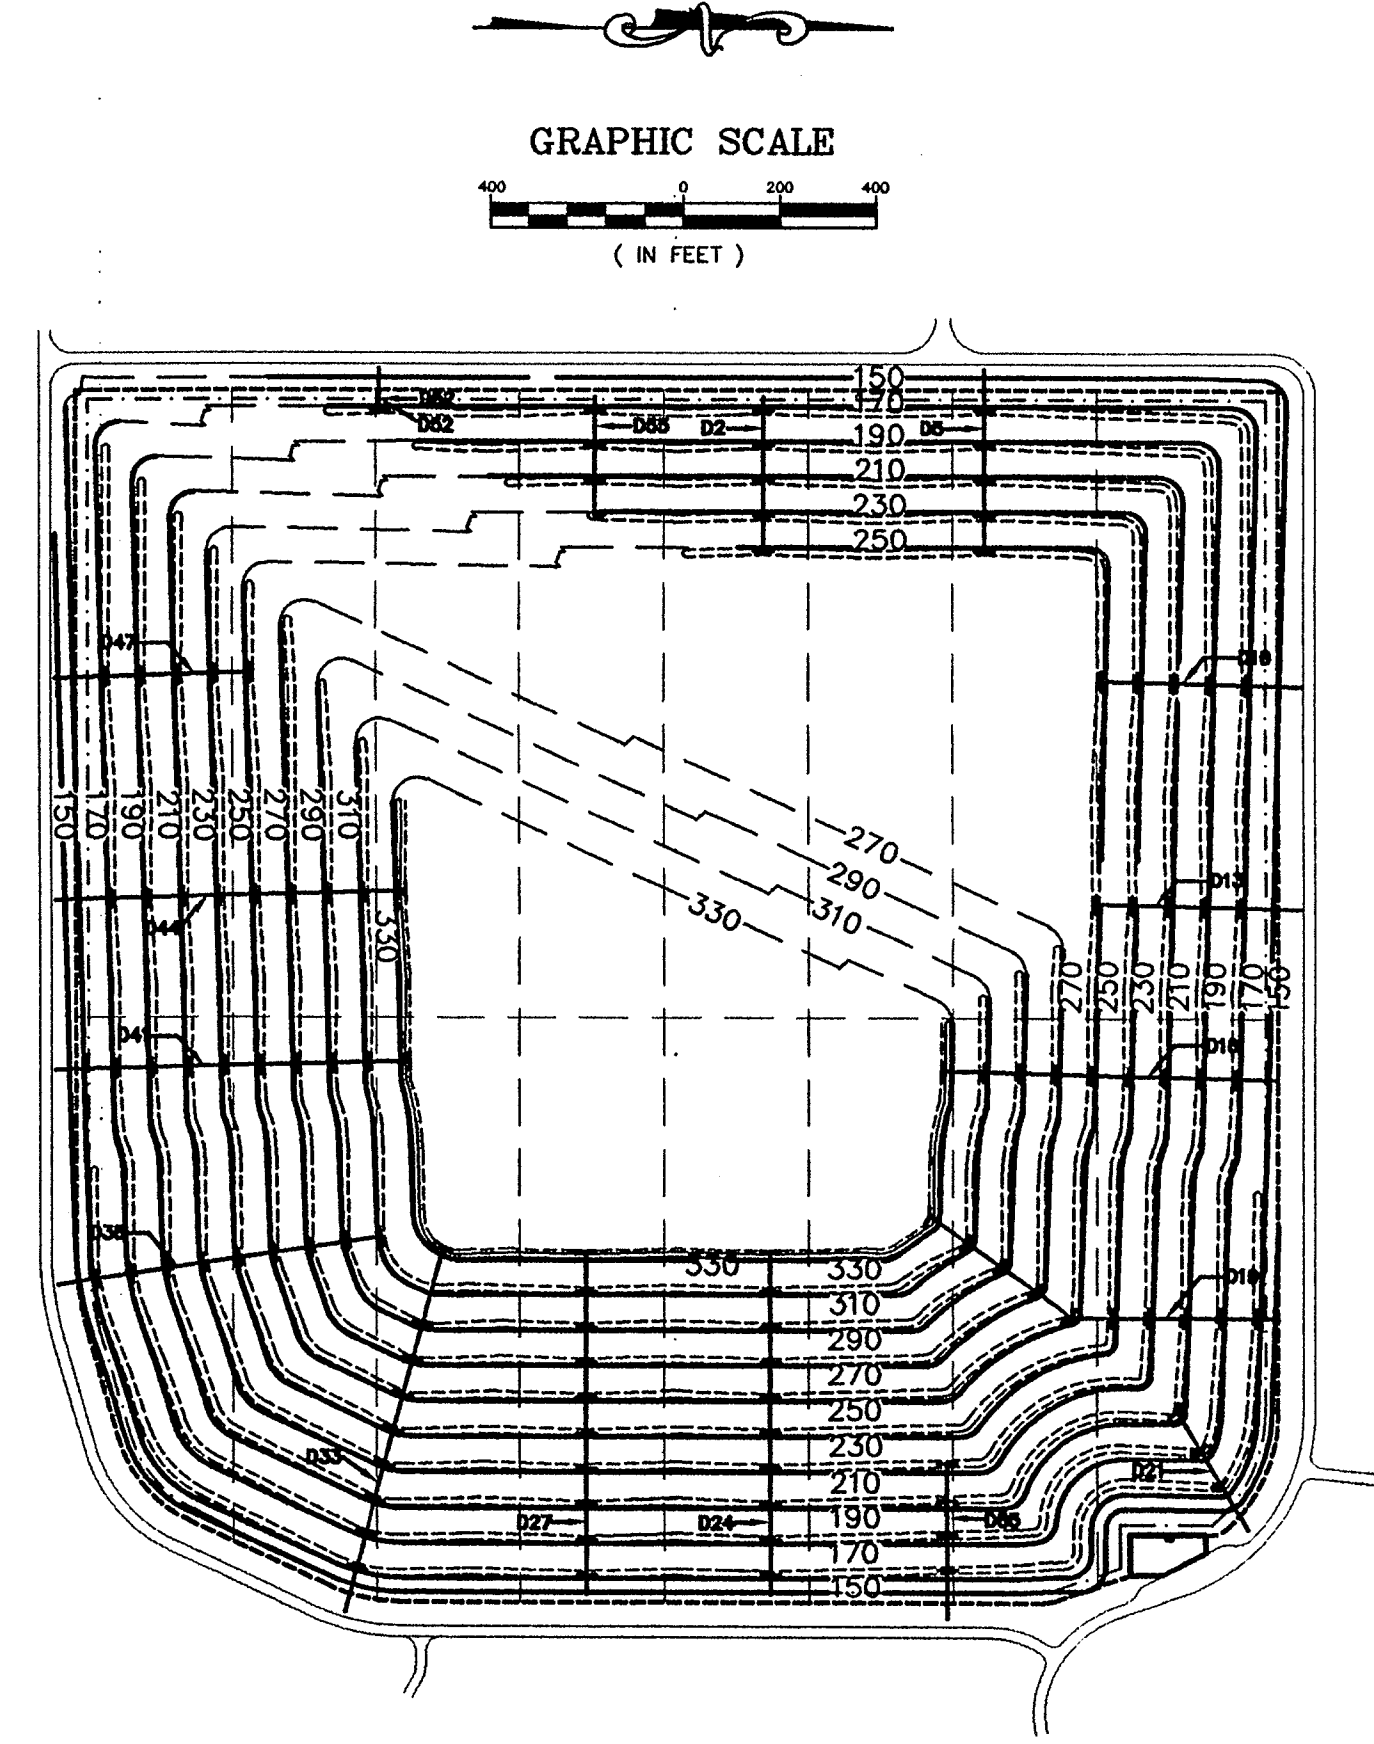

FILL PHASE 12

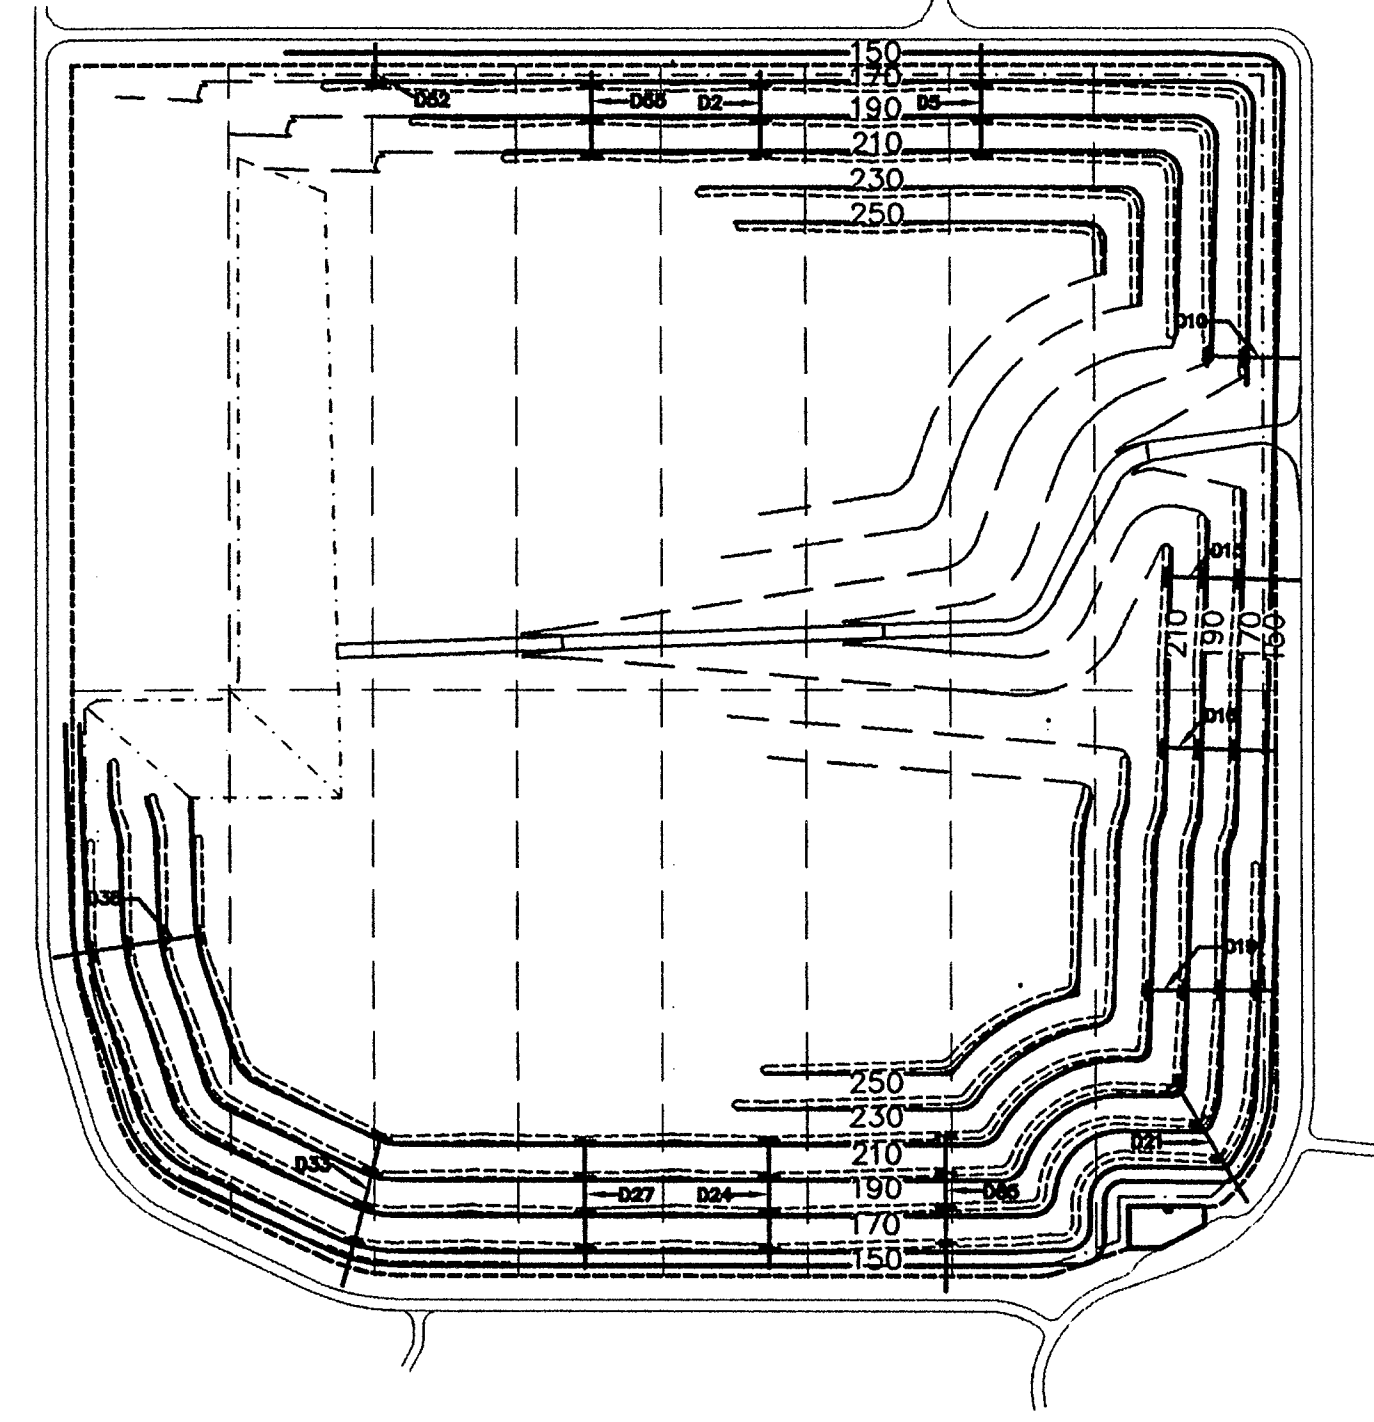

FILL PHASE 9

- LEGEND**
- 150— FINAL CONTOUR
 - - - - - LIMITS OF LINER
 - - - - - LINER PHASE LINE
 - - - - - LIMITS OF FILL
 - - - - - ACCESS ROAD
 - ==== TERRACE
 - ++++ DOWNCOMER PIPE
 - //// 10' BERM

NOTE:
FILL PHASES MAY BE CHANGED
DUE TO OPERATIONAL NEEDS.

PERMIT DOCUMENT

England-Thims & Miller, Inc.
Consulting & Design Engineers
3131 ST. JOHNS BLUFF ROAD SOUTH
JACKSONVILLE, FLORIDA 32246
PHONE NUMBER (904) 642-8890 FAX NUMBER (904) 646-9485

FILL PHASING PLAN
TRAIL RIDGE LANDFILL PERMIT RENEWAL
FOR
TRAIL RIDGE LANDFILL, INC.

ETN. NO. E 96 - 49	REVISIONS: 2-25-00 REVISED FILL PHASES 7 - 12 TO INCLUDE EL. 230 & 250
DRAWN BY: J.B.C.	
DESIGNED BY: J.B.C.	
CHECKED BY: D.C.M.	
DATE: OCTOBER 28, 1996	

SUBMITTED TO DEP. 10-28-96

DRAWING NO.

12

England-Thims, Miller, Inc.
FEB 28 2000