




1028244
①

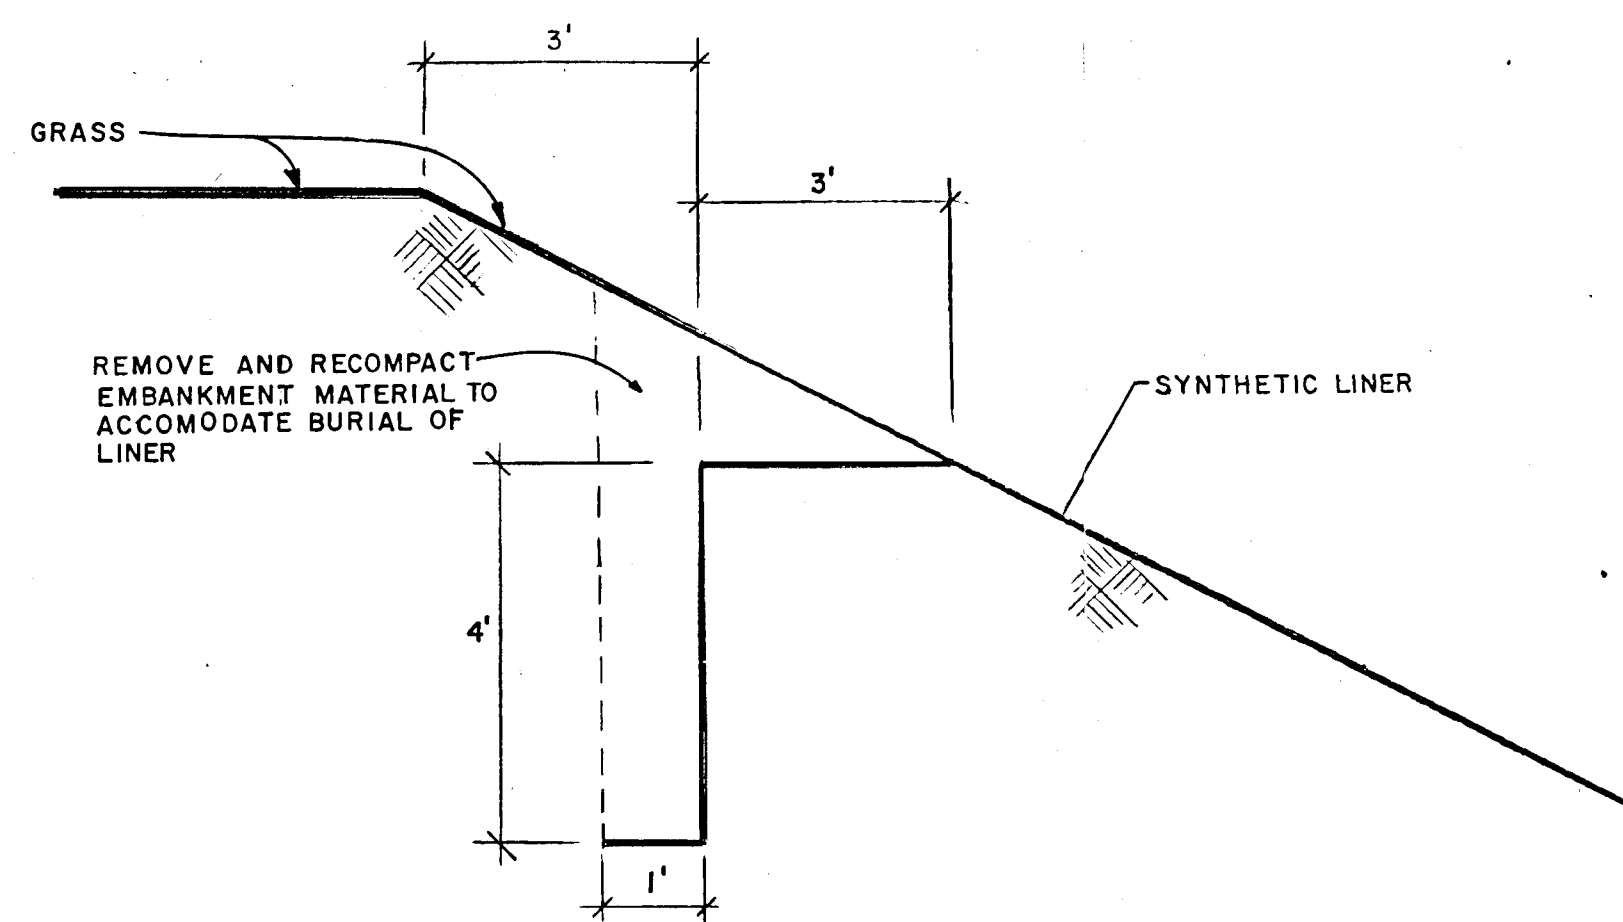


1
9 11
DETAIL
Scale: 1" = 2'-0"

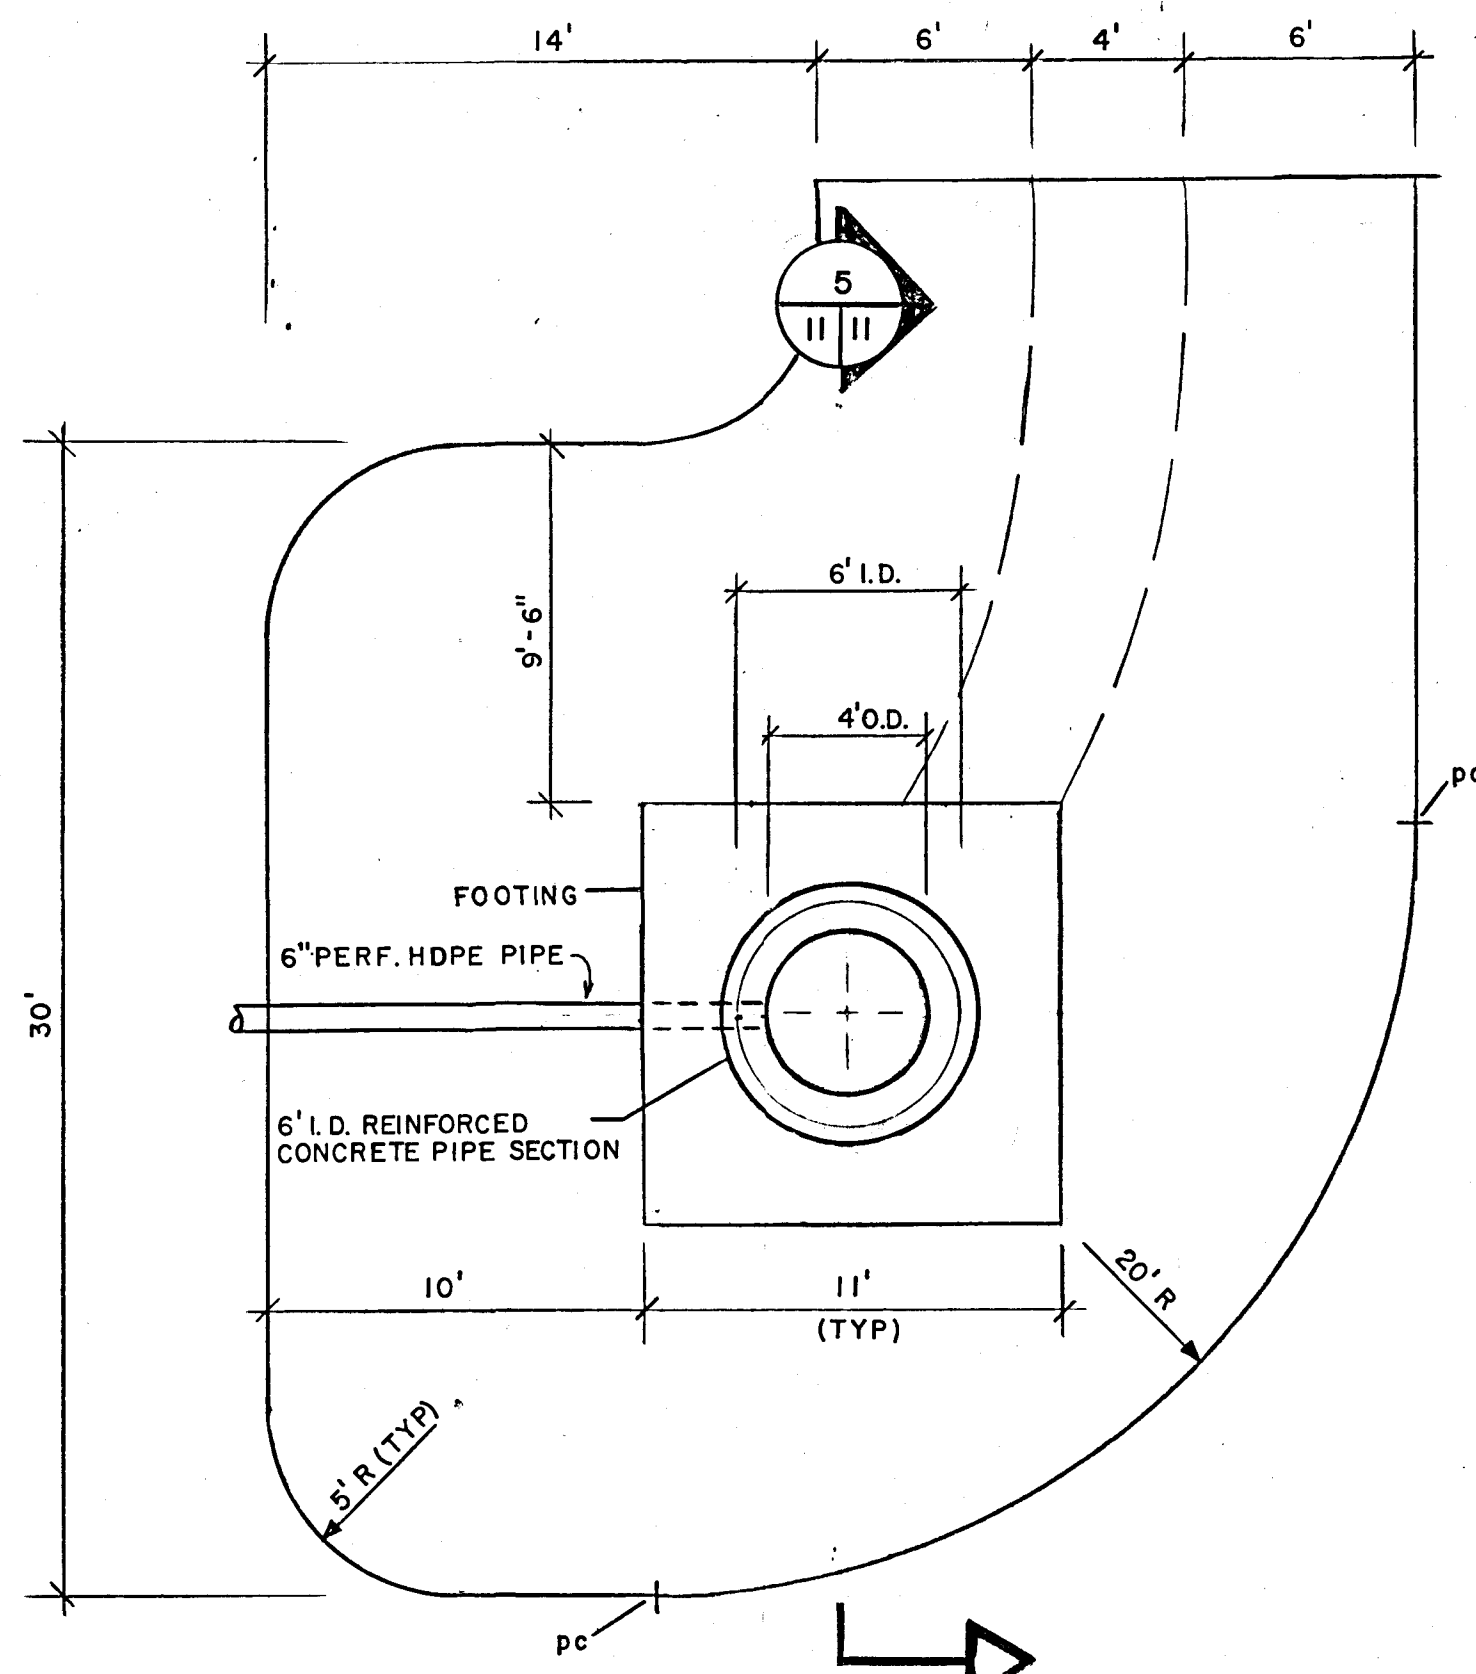


2
7 11
PLAN
Scale: 1" = 5'-0"

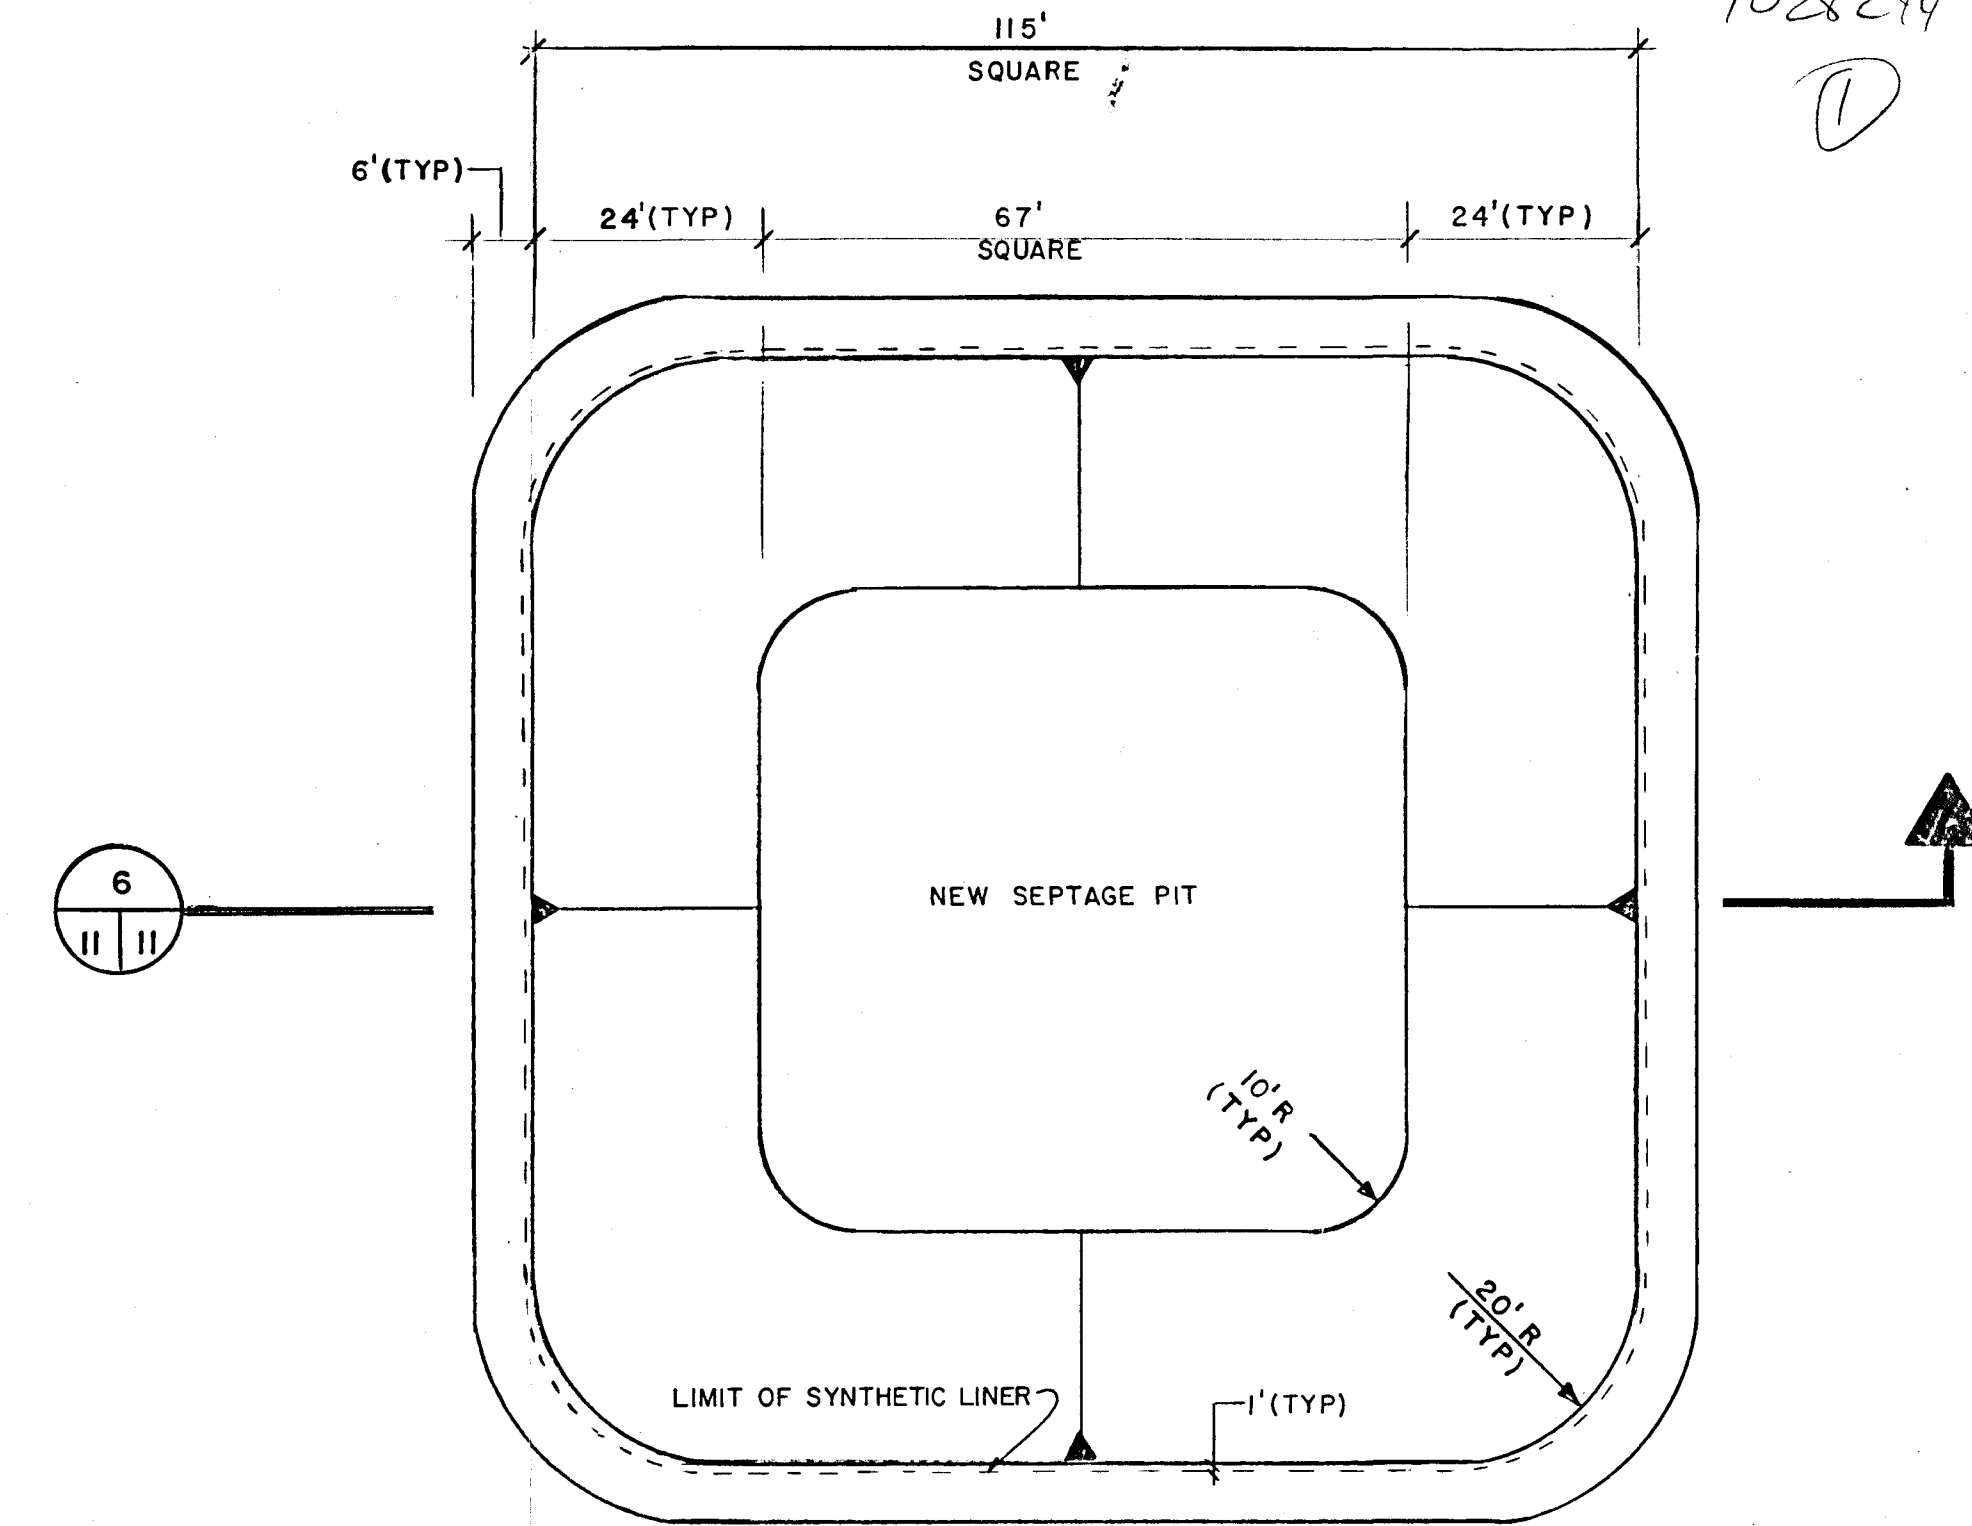


3
11 11
PLAN
Scale: 1" = 20'-0"

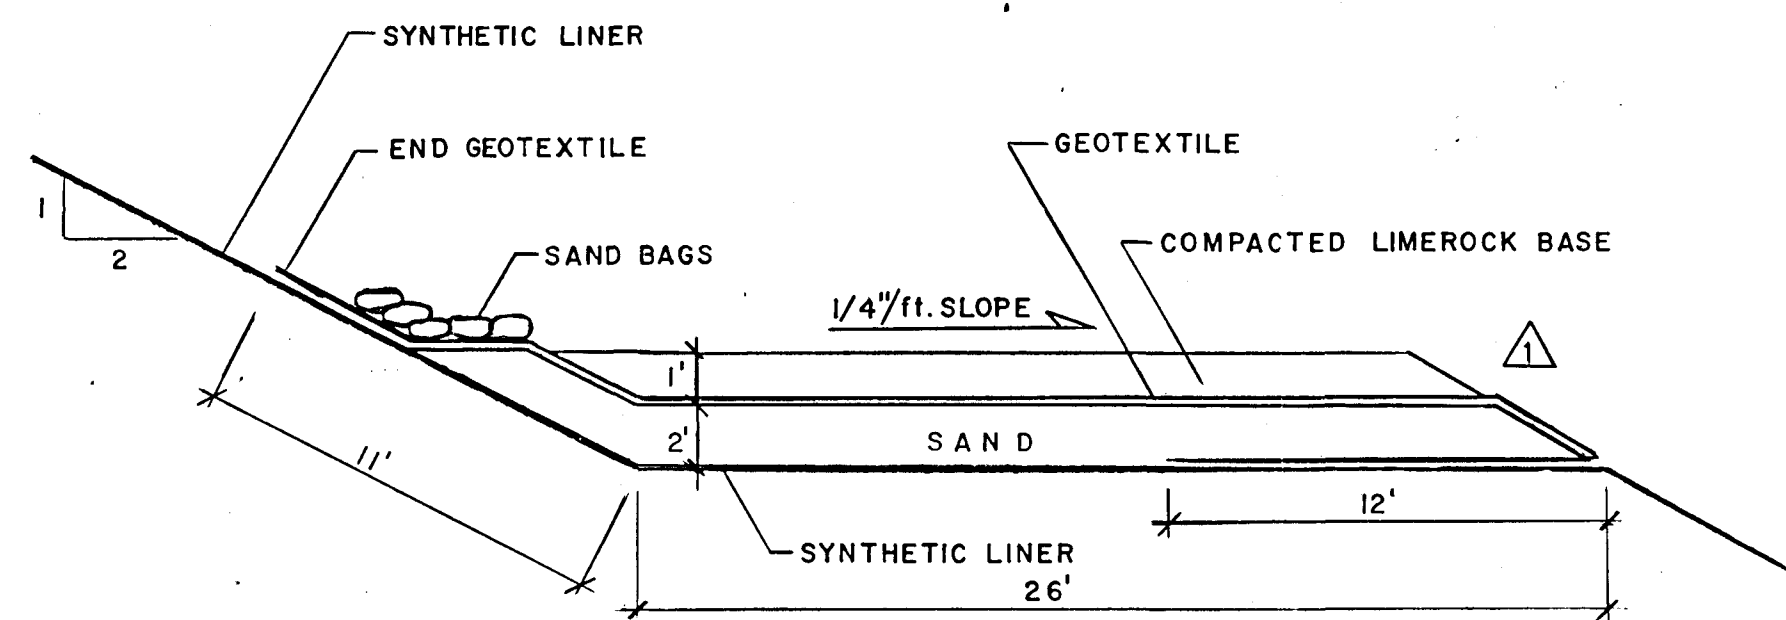

4
9 11
DETAIL
N.T.S.

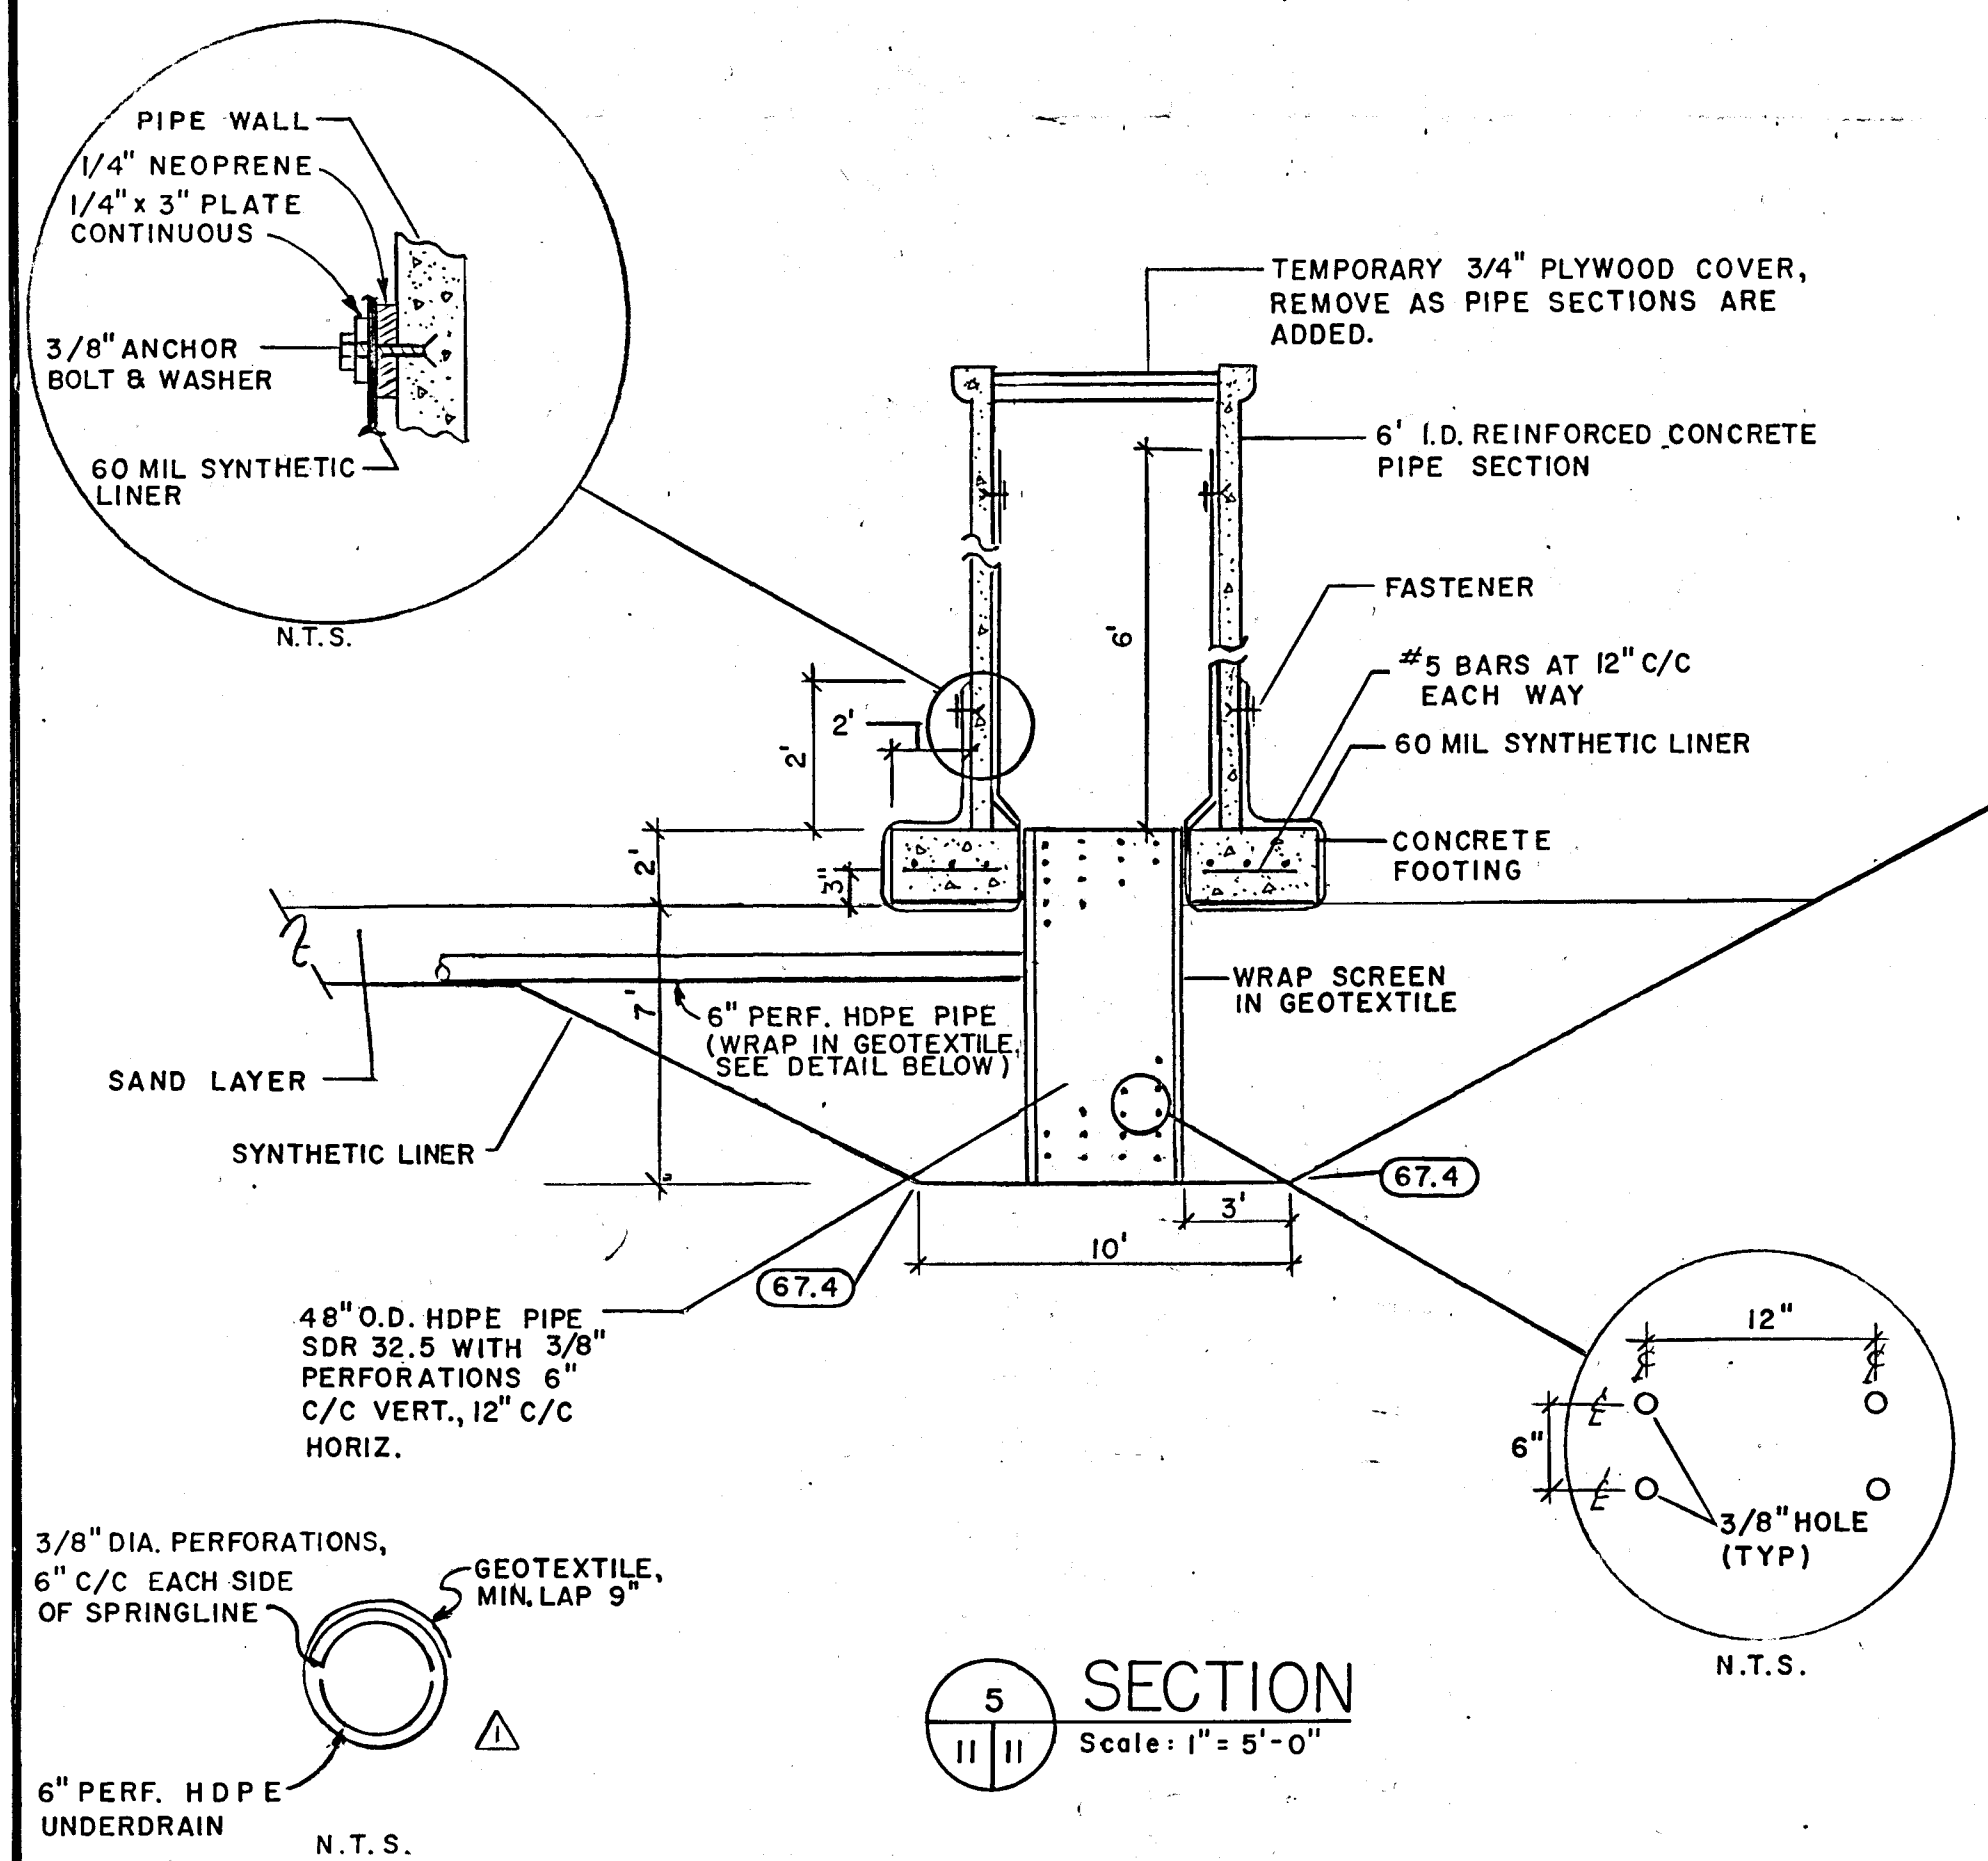

5
11 11
SECTION
Scale: 1" = 5'-0"

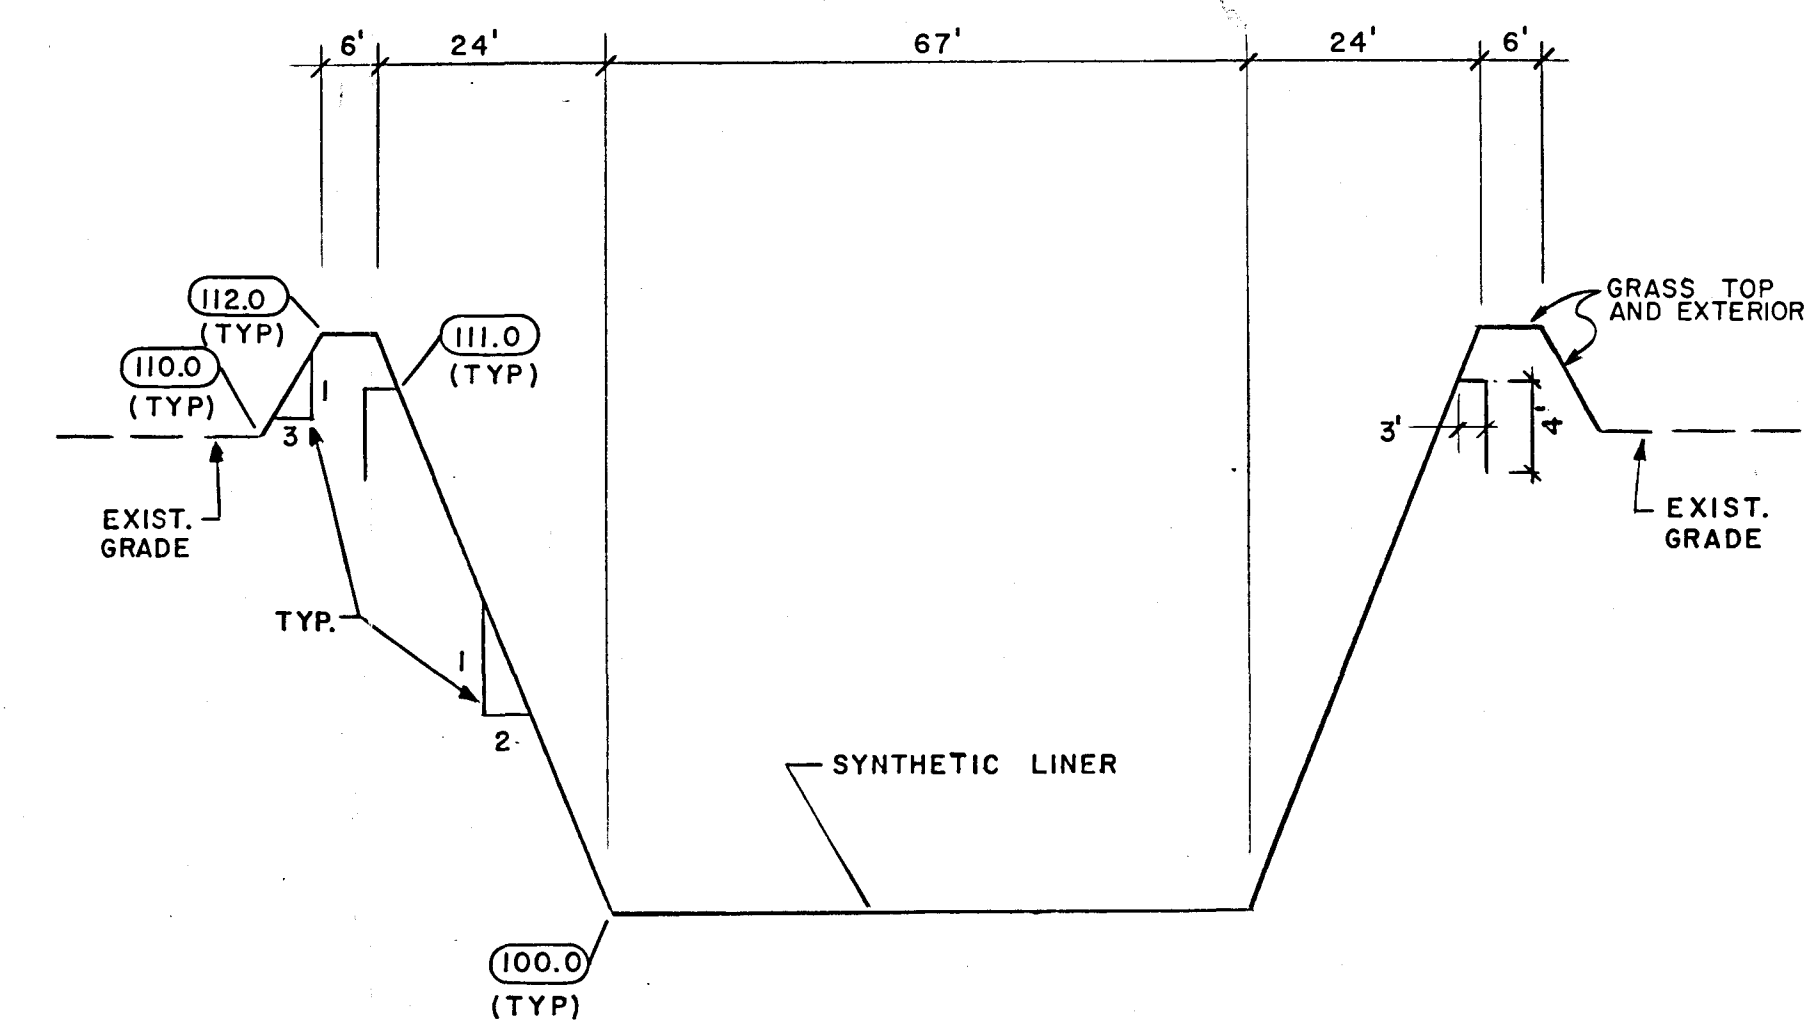

6
11 11
SECTION
Scale: Horiz. 1" = 20'-0"
Vert. 1" = 4'-0"

D. E. R.
MAY 29 1987
SOUTH WEST DISTRICT
TAMPA

REV	DATE	BY	APP	DESCRIPTION
△	5/26/87	RDP	BJL	MODIFIED ROAD BASE, ADDED UNDERDRAIN DETAIL

DESIGNED	TJC
DRAWN	RDD/EE
CHECKED	BJL
IN CHARGE	SJM
DATE	4-87

SEABURN AND ROBERTSON
environmental & water resource consultants
A SUBSIDIARY OF LAW ENVIRONMENTAL, INC.
5510 GRAY STREET, SUITE 118
TAMPA, FLORIDA 33623
(813) 877-9182

BOARD OF COUNTY COMMISSIONERS
CITRUS COUNTY, FLORIDA
DEPARTMENT OF TECHNICAL SERVICES

CITRUS COUNTY CENTRAL LANDFILL
CONSTRUCTION OF THE SEVEN ACRE DISPOSAL
TRENCH
DETAILS

SCALE	AS NOTED
JOB NO.	86232-01
SHEET NO.	11 OF 11