

D.E.P.

MAY 20 1999

D.E.P.

Southwest District Tampa

Southwest District Tampa

Lena gwl

MANATEE COUNTY GOVERNMENT Public Works Department

May 19, 1999

Allison Amram, P.G., Division of Waste Management
Department of Environmental Protection, South West District
3804 Coconut Palm Drive
Tampa, FL 33619

Re: Manatee County Lena Road and Erie Road Landfills
Reporting Requirements

Dear Ms. Amram:

Please find enclosed monthly reports for the time period of October, 1998 through April, 1999. Also enclosed is the second half of 1998 ground water quarterly monitoring reports for the above referenced Landfills. Not included is the contour map for Erie Road; however, we expect receipt in the very near future.

As previously mentioned in our letter of May 14, 1999, it is Public Works' intention to move in the direction of contracting out our reporting requirements to HDR Engineering, Inc., our solid waste engineer. This move has the potential of better serving the needs of the Florida Department of Environmental Protection and Manatee County.


Please know that the Department's understanding and patience in awaiting arrival of these reports has been greatly appreciated. If you have any questions, please contact me at 941/795-3473.

Sincerely,

Gus DiFonzo
Gus DiFonzo
Solid Waste Manager

GD/gp

cc: Len Bramble, P.E., Public Works Director
Dan Gray, Utilities Operations Manager
Bob Butera, P.E., FDEP
Kim Ford, P.E., FDEP
Steve Morgan, FDEP

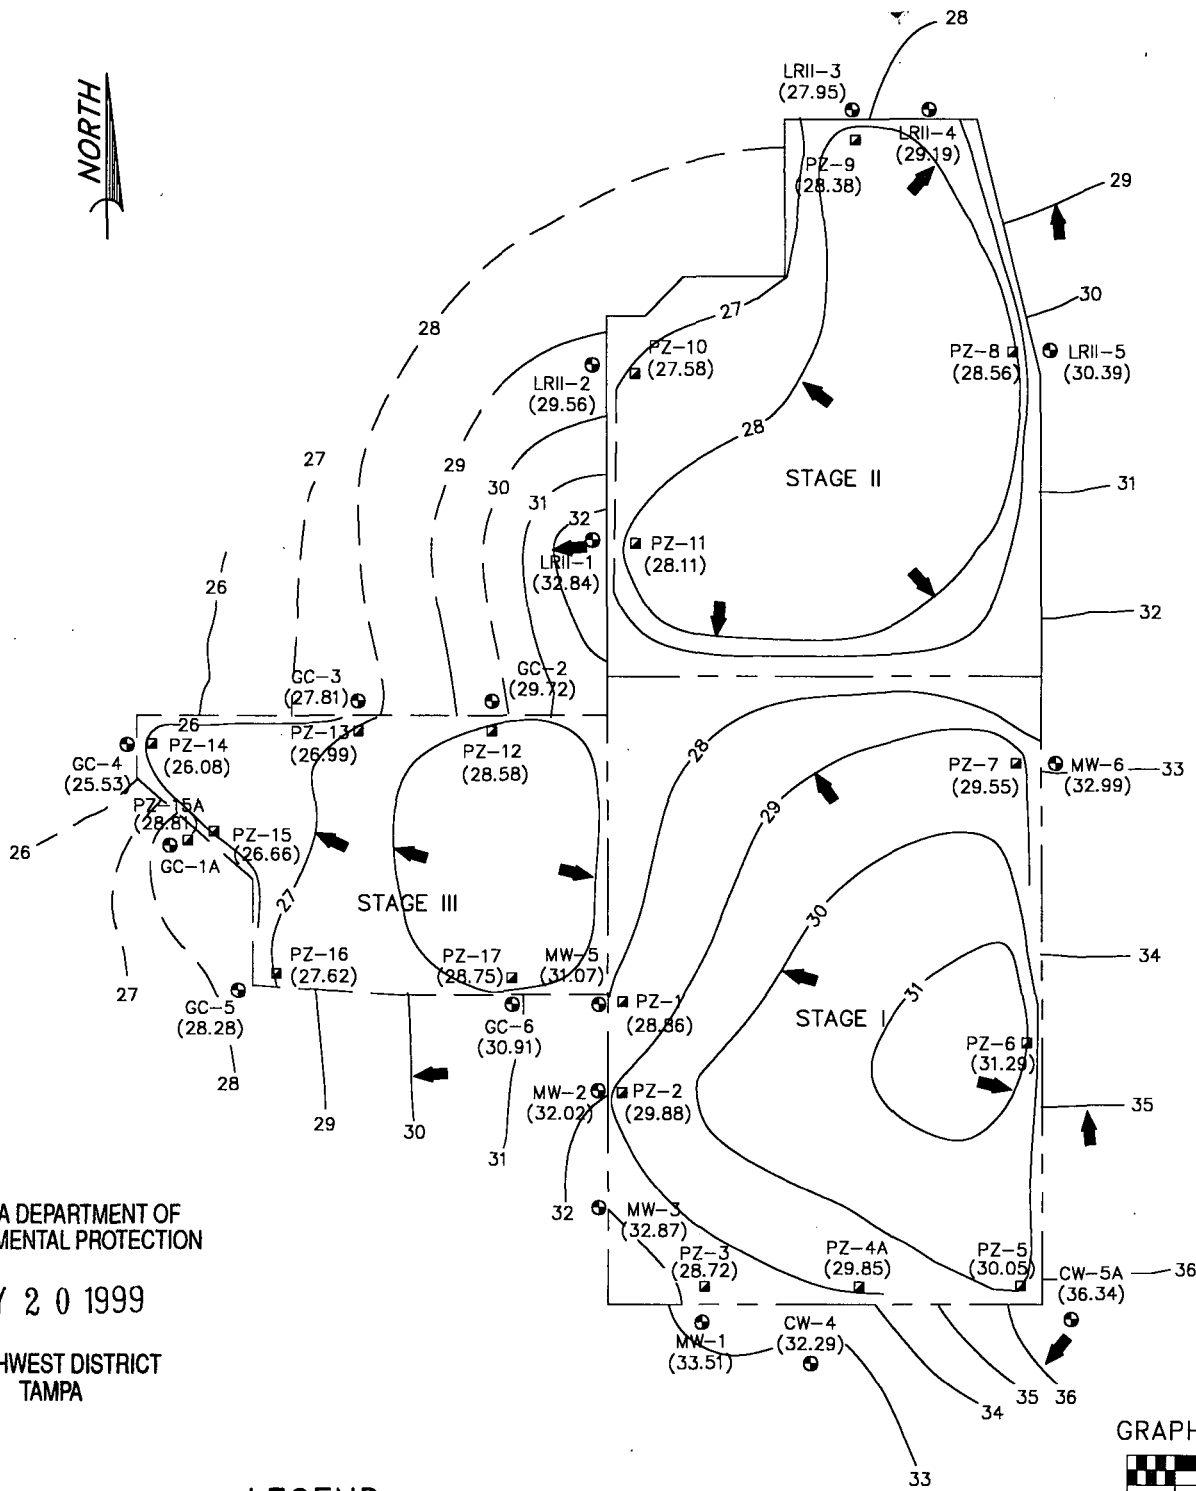

FLORIDA DEPARTMENT OF ENVIRONMENTAL PROTECTION


MAY 20 1999

SOUTHWEST DISTRICT TAMPA

LEGEND

- EXISTING STAGE I SLURRY WALL
- - - EXISTING STAGE II SLURRY WALL
- · · EXISTING STAGE III SLURRY WALL
- APPROXIMATE SURFICIAL AQUIFER MONITOR WELL LOCATION
- APPROXIMATE SURFICIAL AQUIFER PIEZOMETER LOCATION
- 20.0 — GROUNDWATER ELEVATION CONTOUR LINE DASHED WHERE INFERRED CONTOUR INTERVAL: 1.00 FT.
- ➔ DIRECTION OF WATER FLOW

GRAPHIC SCALE

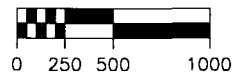

SCALE: 1" = 1000'

JULY 1998

SHALLOW AQUIFER GROUNDWATER ELEVATION CONTOUR MAP

LENA ROAD LANDFILL

3333 LENA ROAD

MANATEE COUNTY, FLORIDA

psi Information
To Build On
Engineering • Consulting • Testing

DRAWN BY: DLW	SCALE: 1" = 1,000	PROJ. NO.: 552-4L015
CHKD. BY: DAS	DATE: 4/8/99	DWG.: FIGURE 1

NEW_02.DWG