

CLASS I BORROW POND  
SECTION B - B'


28,800 G.P.D.

TRAILROAD LANDFILL

**GWL, INC.**  
ENVIRONMENTAL CONSULTANTS  
8021 PHILLIPS HWY., SUITE 12  
JACKSONVILLE, FLORIDA 32256



DESIGN FILE: TRAILROAD DRAFTED BY: CHRIS DABOEN DATE: 5/28/78 GFL PROJECT: TRAILROAD

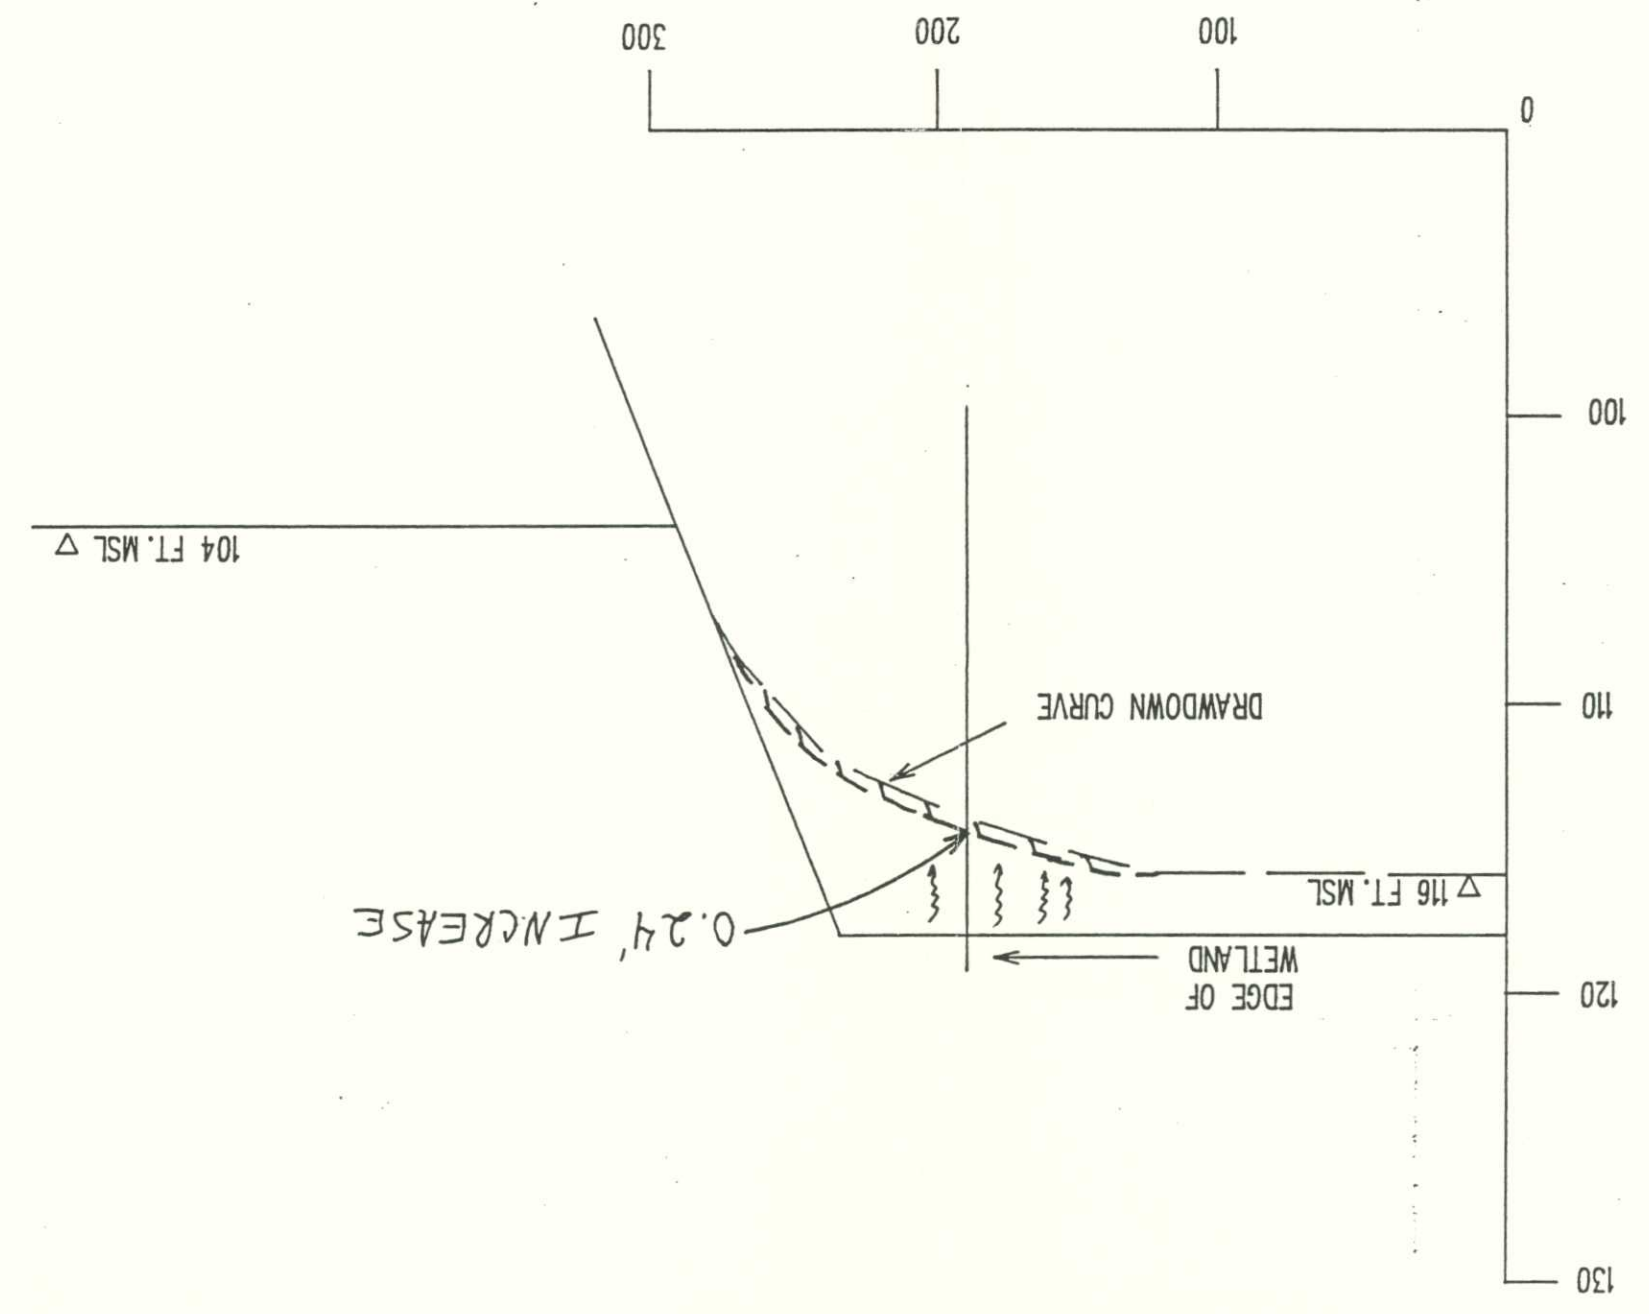

TR 69