

DRAWN BY:  
SW

APPROVED BY:  
LPM

DATE:  
APRIL 2008

ENGINEER OF RECORD:  
LARRY P. MOORE, P.E.  
FLORIDA LICENSE NO.:  
47673



TERRA  
7805 Professional Place  
Tampa, Florida 33637  
Phone: 813-989-1354 Fax: 813-989-1355  
FL Cert. No.: 6488

SCALE:  
NOTED

PROJECT NUMBER:  
6511-08-086


GEOTECHNICAL ENGINEERING SERVICES  
CITRUS COUNTY CENTRAL LANDFILL  
CITRUS COUNTY, FLORIDA

SHEET 1

**BORING LOCATION PLAN**



PLAN SCALE  
0 200'

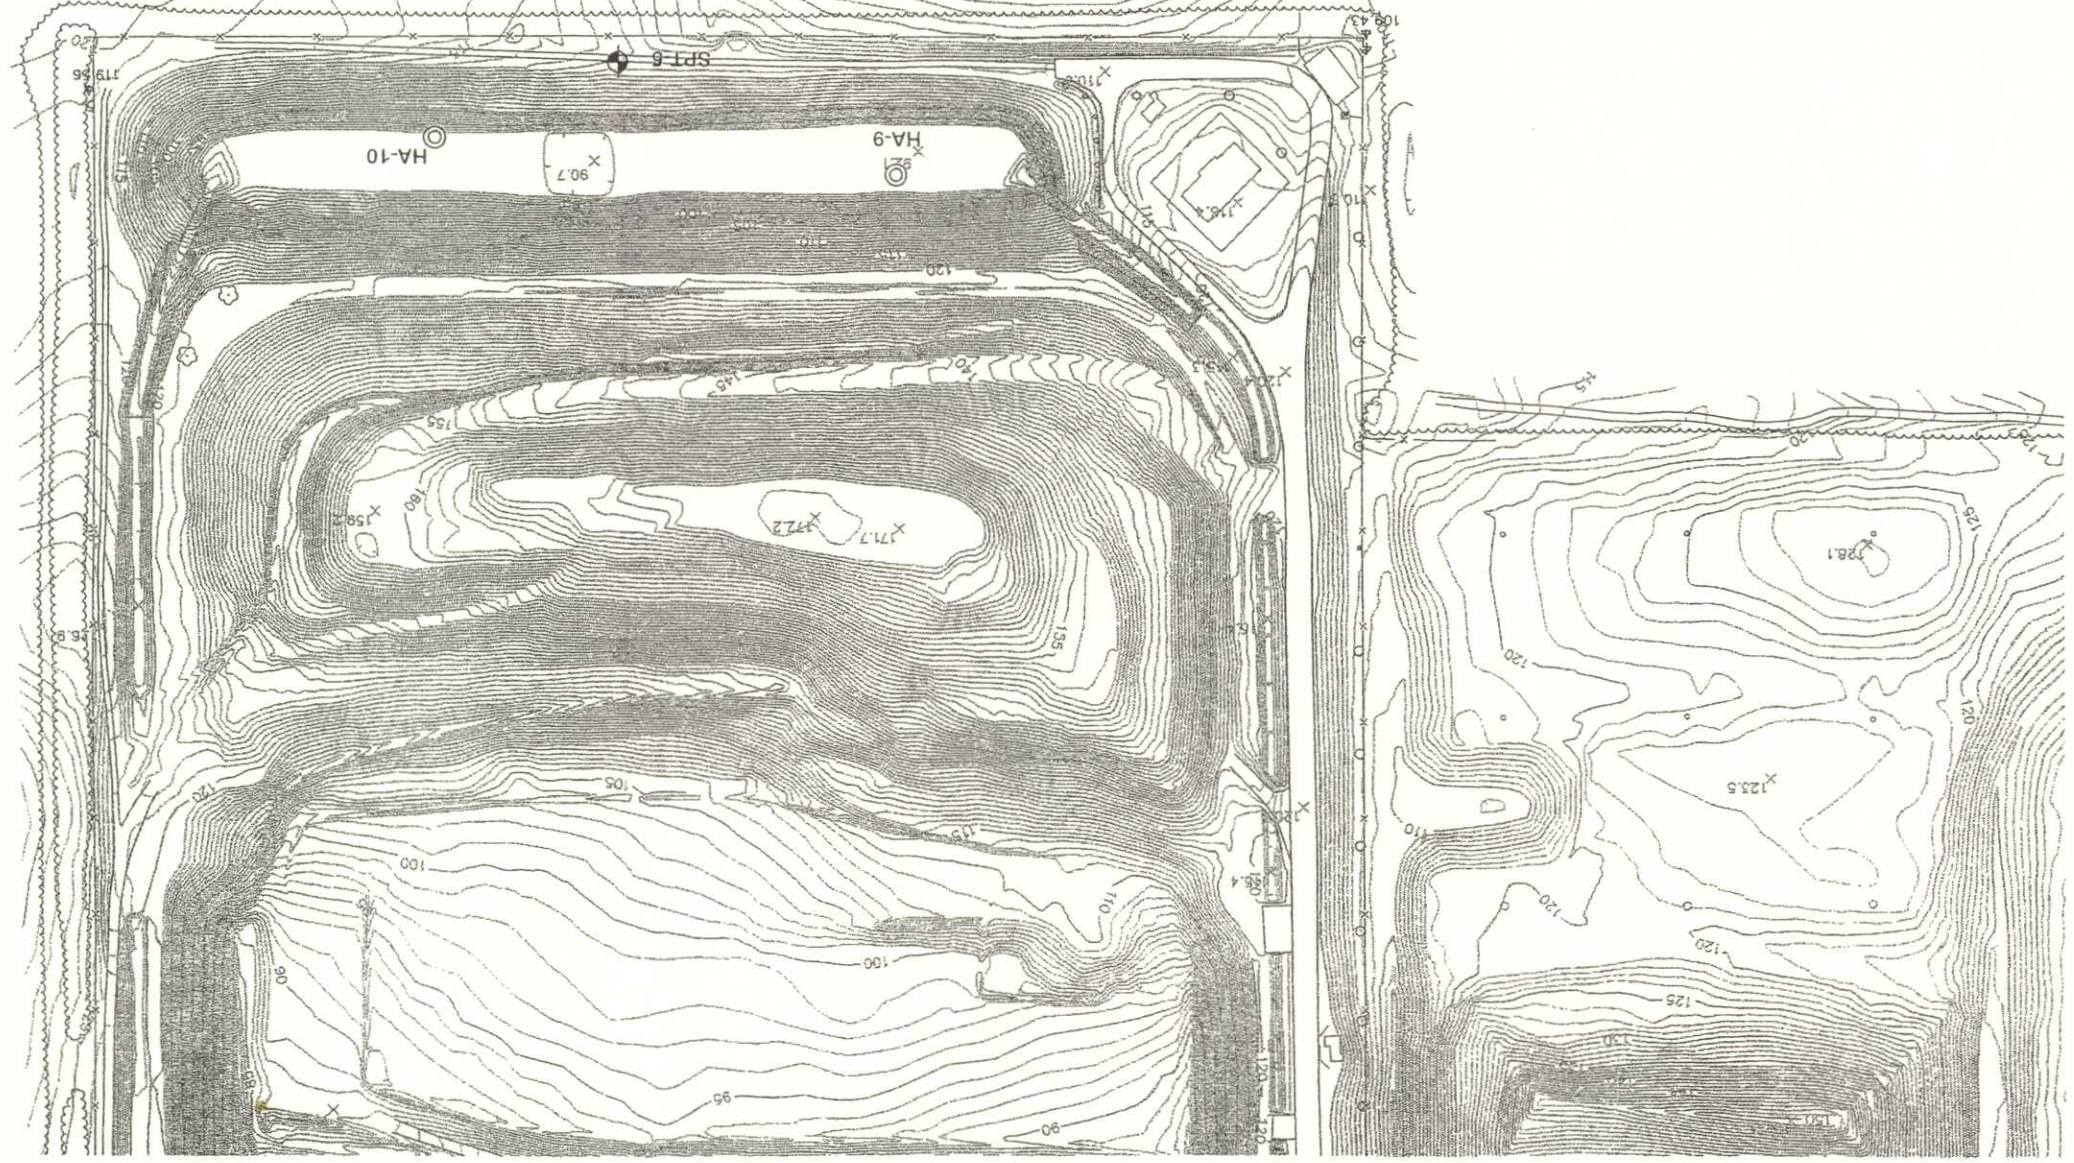

**LEGEND**

⊕ APPROXIMATE LOCATION OF SPT BORING  
⊙ APPROXIMATE LOCATION OF AUGER BORING