


ATTACHMENT B

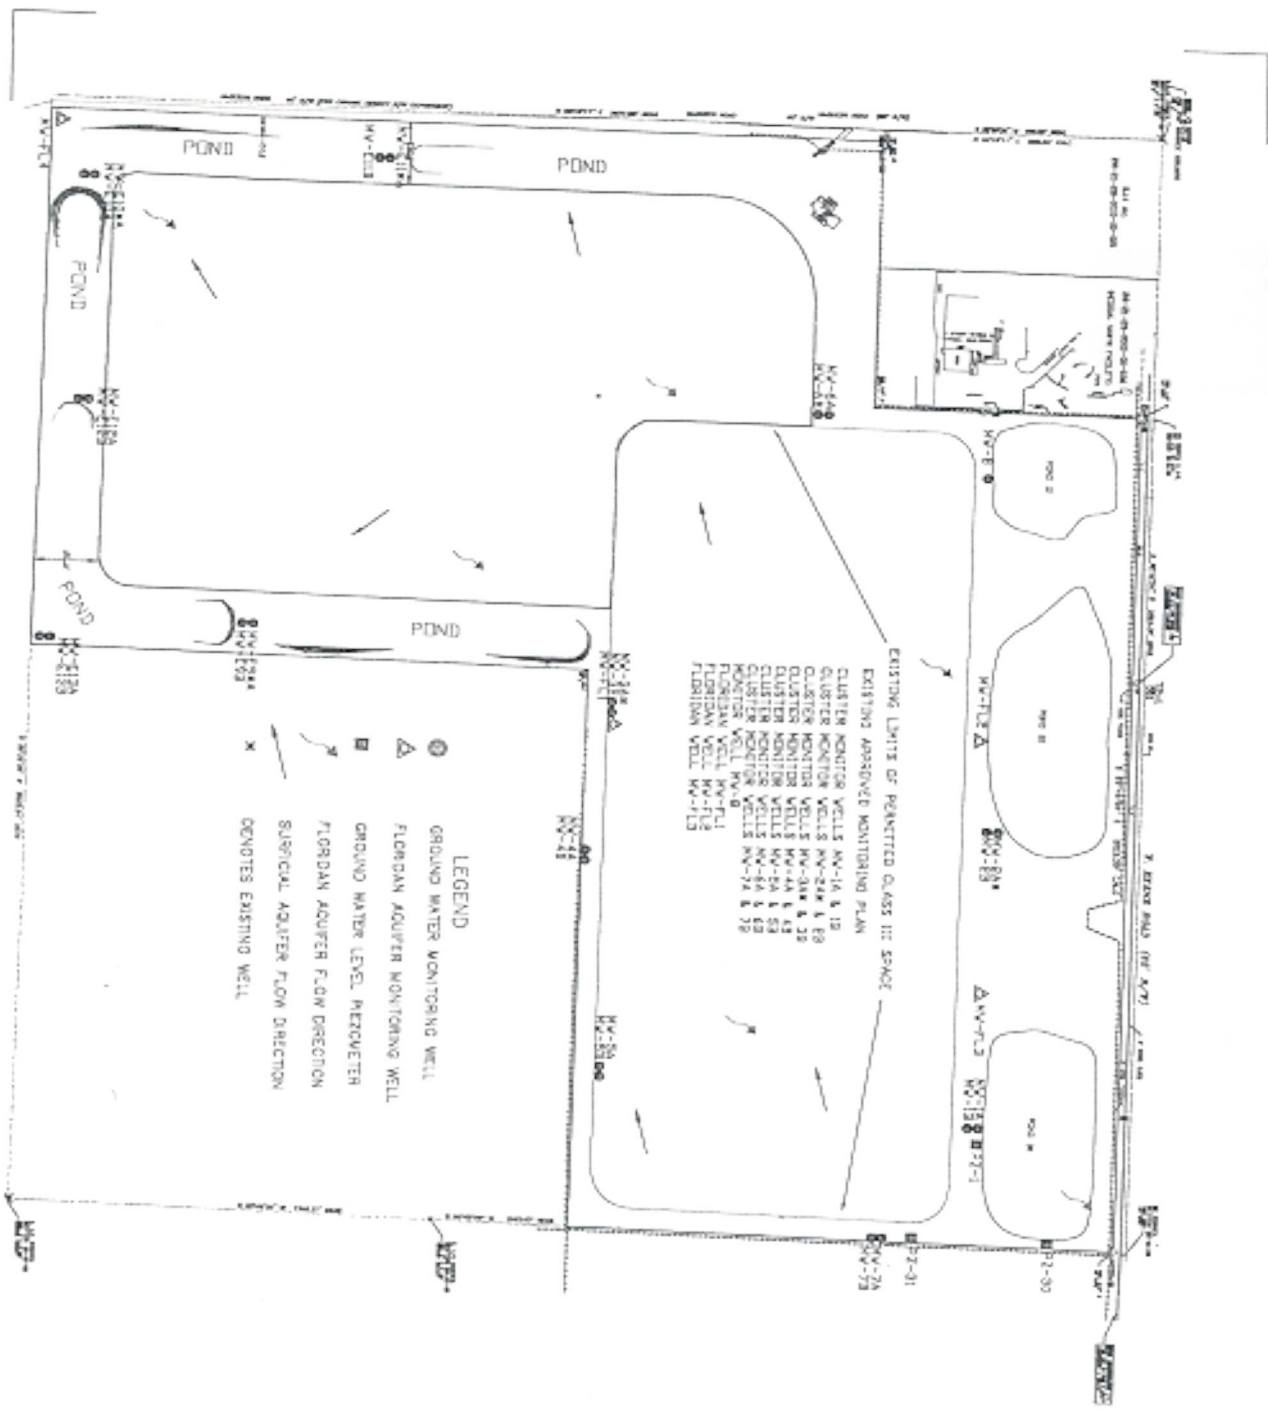

BUTTREY DEVELOPMENT THREE, L.L.C.
 KEENE ROAD DISPOSAL CLASS III LANDFILL EXPANSION

BISHOP &
 BUTTREY,
 INC.

NO. 1000-0000-0000

NO. 10
 DATE
 DRAWN BY
 CHECK BY
 DATE

REVISIONS

MONITORING WELL
 LOCATION MAP
 SHEET 7
 OF 7