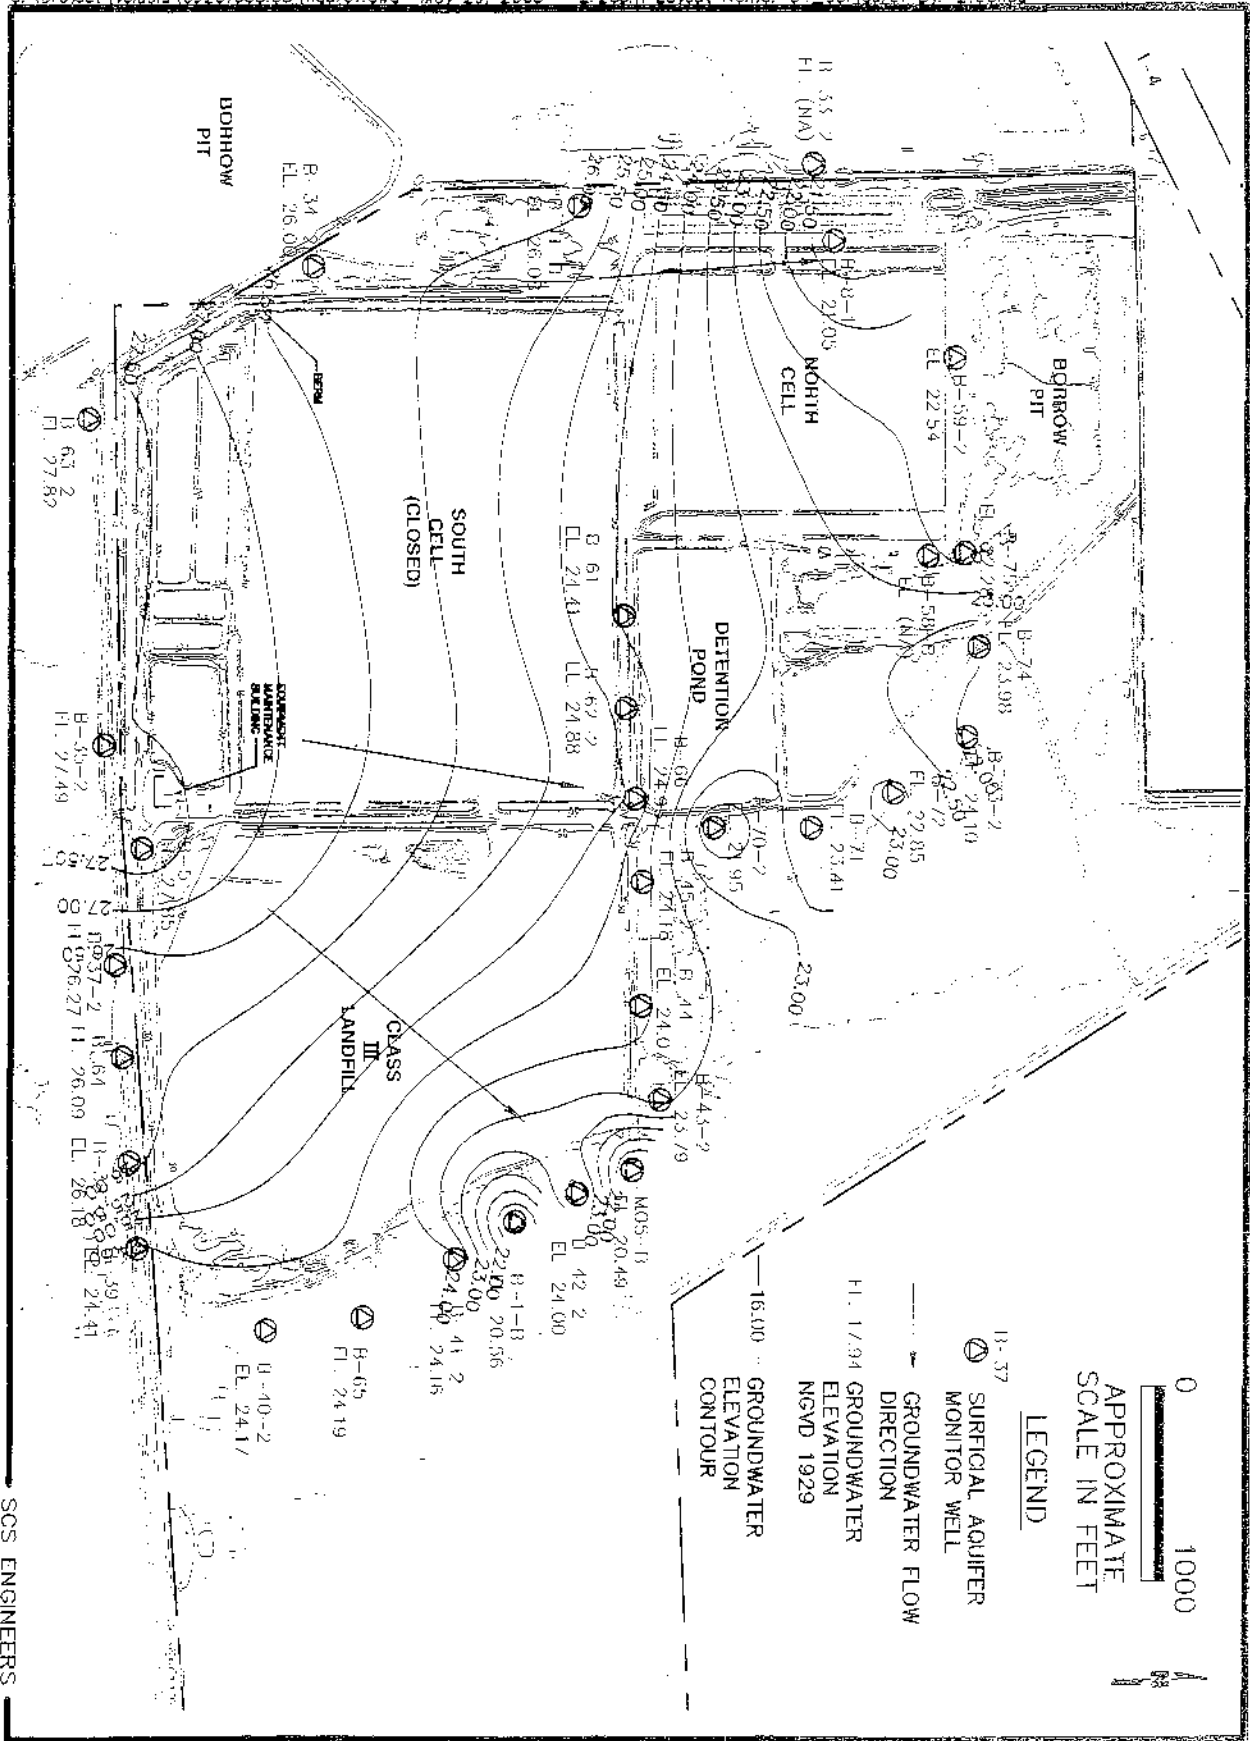


Figure 1. Groundwater Elevation Contour Map, Aquifer Zone 1-2, Tomoka Farms Road Landfill, April 2003



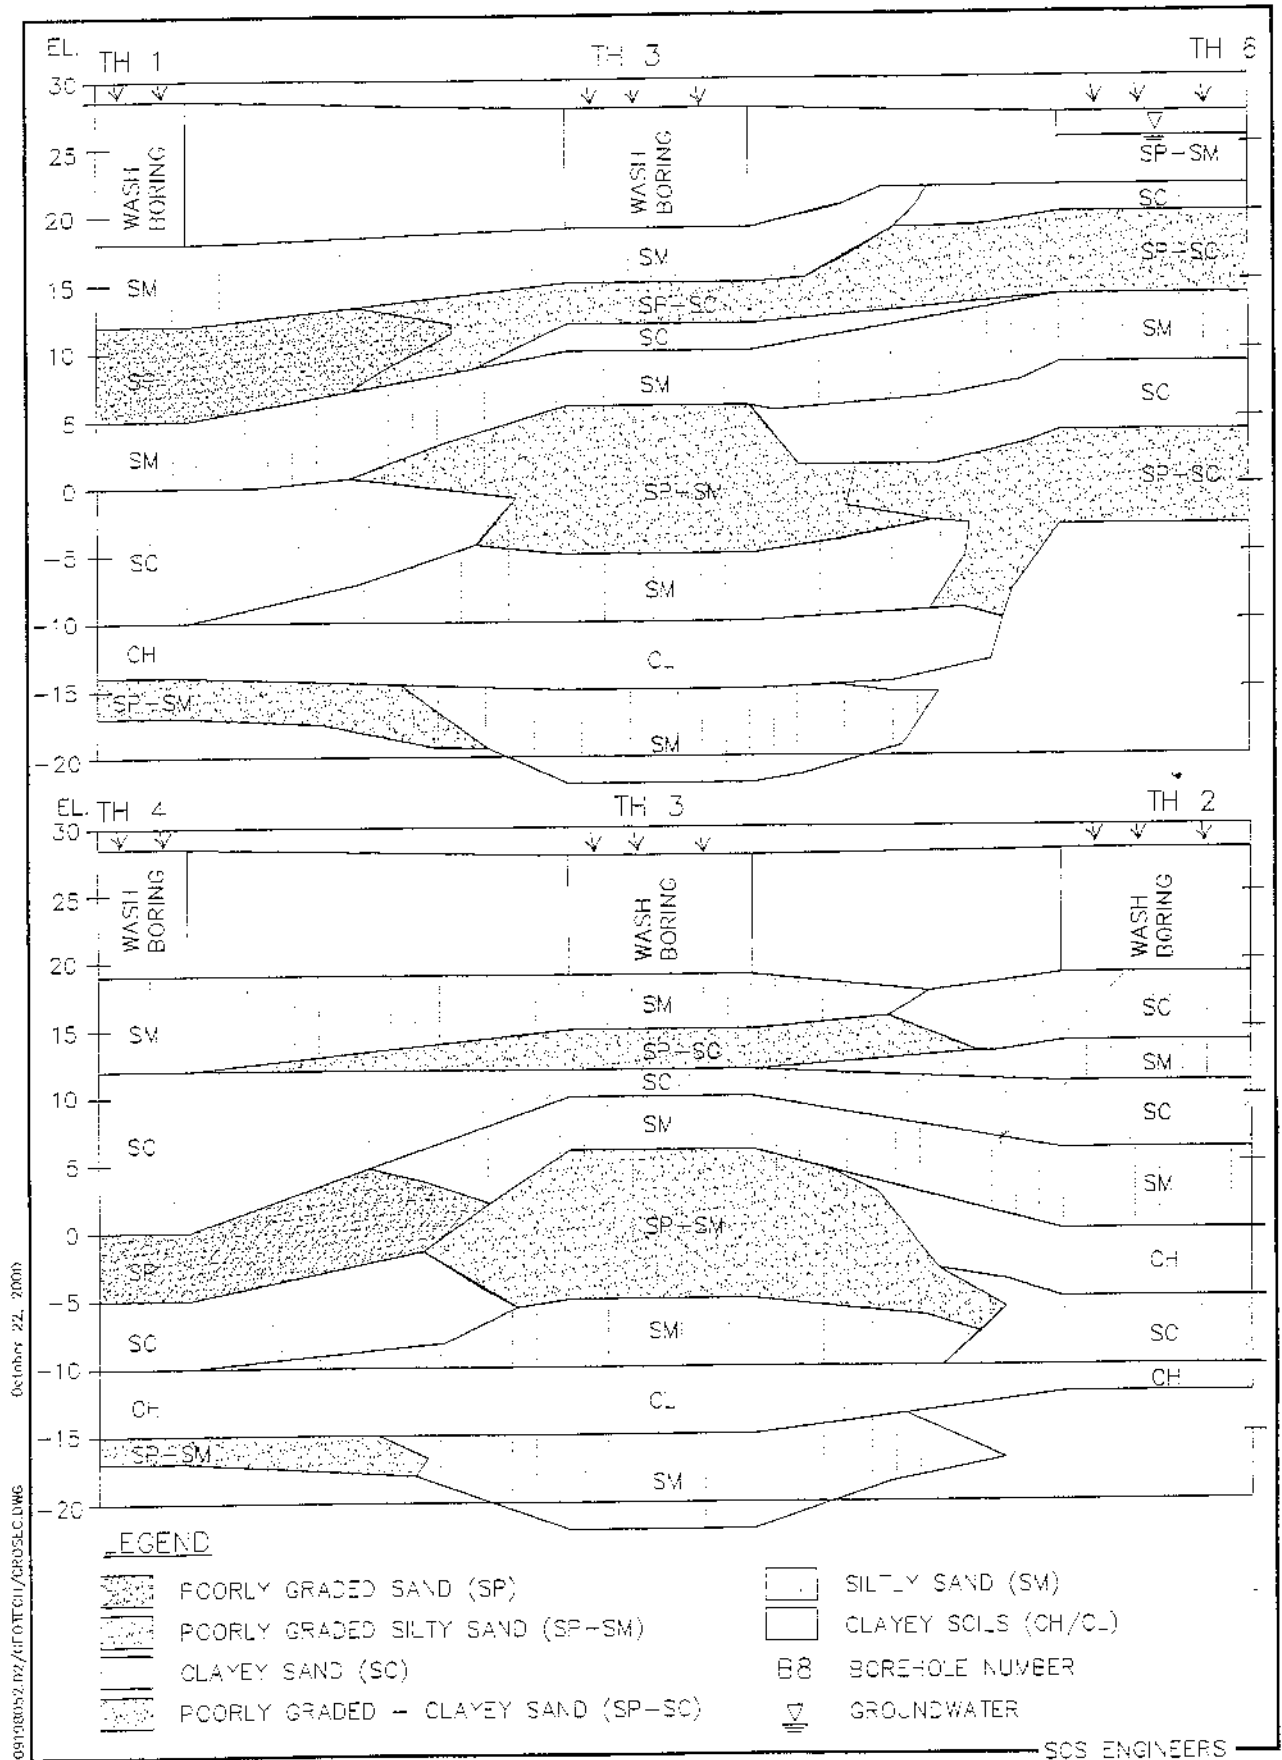


Figure 2
 DEP Permit No.
 S064-0078767-019

Figure 2-2. Subsurface Cross Section Profile.
 TOMOKA FARMS ROAD EAST CELL EXPANSION