

SCS ENGINEERS

April 15, 2010
File No. 09199033.20

Susan J. Pelz, P.E.
Solid Waste Program Manager
Florida Department of Environmental Protection
Southwest District
13051 N. Telecom Parkway
Temple Terrace, Florida 33637

Subject: Estimate of Remaining Capacity and Life of Site
Hardee County Landfill
Phase I and Phase II Section I Disposal Areas
Hardee County, Florida

Dear Ms. Pelz:

SCS Engineers (SCS) is pleased to submit the estimates of remaining capacity and life of site for the Hardee County Landfill. The estimates of remaining capacity and life of site are being submitted in fulfillment of Specific Condition No. C.13.f of Operation Permit No. 38414-011-SO/01 for the Hardee County Landfill. In addition, as required by Specific Condition No. C.13.f of the Operations Permit, a full aerial topographic survey of the landfill was conducted on March 24, 2010 by Pickett & Associates, Inc. (Pickett) for preparation of the calculations to estimate the remaining capacity and site life. Please refer to Attachment A for a copy of the March 24, 2010 Pickett aerial topographic survey and Survey Report.

WASTE DISPOSAL PROJECTIONS

Hardee County (County) supplied SCS with waste quantity records for April 2009 through March 2010. This information is provided in Attachment B and is also summarized in this section in Table 1. As shown in the waste quantity reports, the amount of waste disposed in the Class I landfill area is the total amount of residential, commercial, and construction and demolition (C&D) waste materials minus the quantity of waste recycled in the Materials Recycling Facility (MRF).

SCS used the projected population estimates prepared by the Florida Legislative Office of Economic and Demographic Research (FLOEDR) for Hardee County to estimate the waste quantity disposal rate per capita for the period from April 2009 through March 2010. Using the FLOEDR population projections and the actual tonnages disposed in the Class I landfill, SCS estimated a waste disposal tonnage per capita of approximately 0.614 tons per person. This estimated disposal rate was assumed to remain constant for future projections to estimate the life of the site.



**TABLE 1. WASTE DISPOSAL IN PHASE I
 AND PHASE II SECTION I LANDFILL**

TIME PERIOD	WASTE DISPOSED OF IN CLASS I LANDFILL ² (tons/month)	
April 09	1,566	
May 09	1,587	
June 09	1,614	
July 09	1,397	
August 09	1,390	
September 09	1,271	
October 09	1,305	
November 09	1,308	
December 09	1,491	
January 10	1,441	
February 10	1,414	
March 10	1,617	
Total	17,403	
Population ¹		28,321
Waste Tonnage Per Capita ³		0.614

Notes:

¹ Florida Legislative Office of Economic and Demographic Research

² Actual Waste Quantity disposed in landfill provided by Hardee County.

³ Waste disposed based upon population.

ESTIMATED REMAINING DISPOSAL CAPACITY AND SITE LIFE

To estimate the remaining available airspace for placement of waste materials and cover soils in the Phase I and Phase II Section I disposal areas SCS compared the Phase I final buildout and the Phase II Section I Fill Sequence No. 5 as shown on Drawing No. 15 of 26 of the Operations Drawings to the March 24, 2010 aerial topographic survey flown by Pickett. Please refer to Attachment C for Drawing 2 of 3 Remaining Volume Estimate for a comparison between Fill Sequence No. 5 (referenced to the top of intermediate cover) to the March 24, 2010 aerial topographic survey flown by Pickett and Drawing 3 of 3 Remaining Volume Estimate for a comparison between Phase I final buildout (referenced to the top of waste) to the March 24, 2010 aerial topographic survey flown by Pickett. The gross remaining available

airspace for placement of waste materials and cover soils was estimated to be 7,239 cubic yards (CY). SCS assumed that 5 percent of the gross available airspace would be used for cover material, therefore, leaving approximately 6,877 CY of airspace available in the Phase I and Phase II Section I areas for waste disposal.

In addition, SCS compared the March 24, 2010 aerial topographic survey flown by Pickett to the previous March 25, 2009 aerial topographic survey flown by Pickett to determine the airspace consumed to estimate an in-place density for the waste material. Please refer to Attachment C Drawing 1 of 3 Fill Volume Estimate for a comparison between the March 24, 2010 aerial topographic survey and the previous March 25, 2009 aerial topographic survey. During this time period, approximately 38,069 CY of airspace was consumed. County records indicate that during this time period approximately 17,403 tons of waste was disposed. Based on the disposed waste (17,403 tons) and airspace consumed (38,069 CY), SCS estimated the in-place waste density to be approximately 34 pounds per cubic foot (pcf) or approximately 914 pounds per cubic yard. Table 2 represents the available and consumed airspace based on the waste disposal tonnage per capita of approximately 0.614 tons per person as calculated from April 2009 through March 2010.

TABLE 2. AVAILABLE AND CONSUMED AIRSPACE

TIME PERIOD	POPULATION	WASTE DISPOSED OF IN CLASS I LANDFILL (tons)	AIRSPACE CONSUMED (CY)	AVAILABLE AIRSPACE (CY)
				6,877
April 2010	28,321	1,450	3,172	3,705
May 2010	28,321	1,450	3,172	532
June 2010	28,321	1,450	3,172	-2,640

As shown in Table 2, SCS estimates the remaining available airspace in the Phase I and Phase II Section I landfill area up through Fill Sequence No. 5 will be exhausted by approximately early June 2010. Please refer to Attachment D for a further breakdown of the site life calculations.

In addition, based on the limited amount of remaining capacity within the Phase I and Phase II Section I Landfill areas per the current Operations Drawings, SCS is currently in the process of submitting a request for a height increase within the Phase II Section I Landfill footprint active filling area.


Ms. Susan Pelz, P.E.
April 15, 2010
Page 4

Please do not hesitate to call should you have any questions or require additional information.

Sincerely,




Shane R. Fischer, P.E.
Project Manager
SCS ENGINEERS

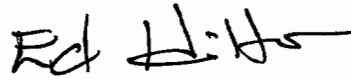

C. Ed Hilton, P.E.
Vice President/Solid Waste Division Director
SCS ENGINEERS

cc: Teresa Carver, Hardee County Solid Waste Director

Attachments
SRF/CEH:srf

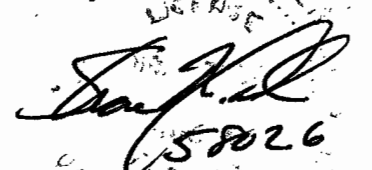SHANE R. FISCHER
LICENSE

58026
4/15/10
OFFICIAL STAMP

Attachment A

**Pickett & Associates, Inc.
Aerial Topographic Survey
March 24, 2010
and
Survey Report**

TOPOGRAPHIC SURVEY
HARDEE COUNTY LANDFILL
LOCATED IN SECTION 35, TOWNSHIP 33 SOUTH
RANGE 25 EAST, HARDEE COUNTY, FLORIDA
PREPARED FOR: HARDEE COUNTY SOLID WASTE DEPT.

PICKETT
SURVEYING & PHOTOGRAMMETRY
14188-7-DWG
14188-7-DWG
14188-7-DWG


GRAPHIC SCALE
1" = 100 FT
1" = 100 FT
1" = 100 FT

DATE: 02/24/10
BY: [Signature]
CHECKED BY: [Signature]
APPROVED BY: [Signature]

SURVEYOR'S NOTES:

1. Stationing was taken from the center line of the road.
2. Contours are to be shown at 5-foot intervals.
3. This topographic survey was prepared by photogrammetry.

- LEGEND**
- 1. Contour
 - 2. Spot Elevation
 - 3. Bench Mark
 - 4. Building
 - 5. Road
 - 6. Fence
 - 7. Tree
 - 8. Shrub
 - 9. Water
 - 10. Swamp
 - 11. Wetland
 - 12. Wetland
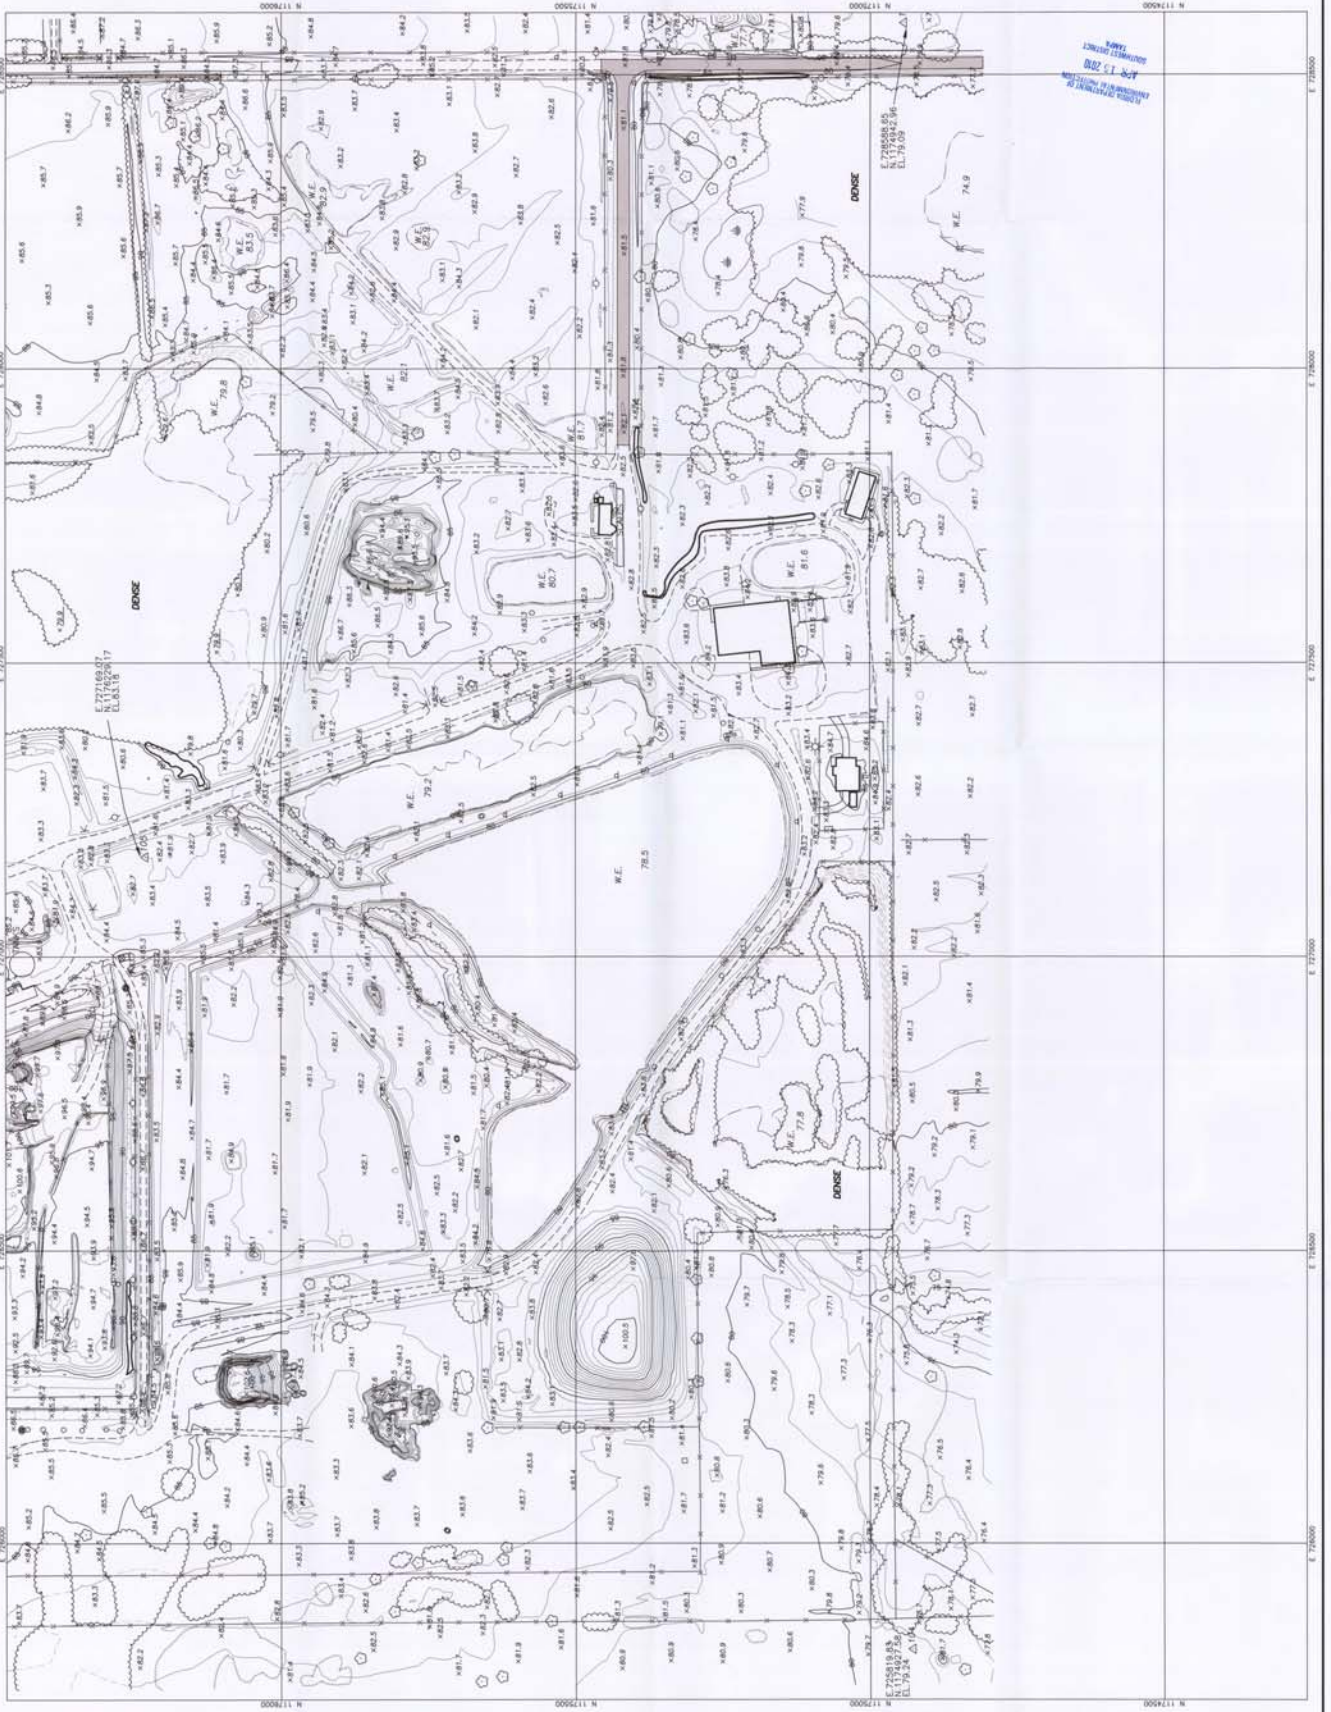

Attachment B

**April 2009 Through March 2010 Waste Quantity Reports
Hardee County Landfill**

WASTE QUANTITY REPORT
REPORTED IN TONS
CALENDAR YEAR 2009

MONTH	RESIDENTIAL	COMMERCIAL	CONSTRUCTION AND DEMOLITION DEBRIS	WOOD AND YARD WASTE	SCRAP METAL	TIRES	TOTAL
Jan-09	702.78	830.37	19.96	101.06	18.22	23.68	1696.07
Feb-09	665.84	665.78	17.77	107.28	6.99	29.98	1493.64
Mar-09	755.40	825.08	34.54	131.64	25.64	10.30	1782.60
Apr-09	818.96	759.68	13.72	144.53	15.26	22.10	1774.25
May-09	787.97	787.29	32.22	129.41	14.91	13.86	1765.66
Jun-09	873.22	725.76	21.42	161.89	11.53	9.65	1803.47
Jul-09	715.07	678.92	33.39	156.27	21.82	18.34	1623.81
Aug-09	676.28	707.20	21.14	104.75	13.05	14.79	1537.21
Sep-09	664.68	601.43	11.23	81.22	17.41	13.03	1389.00
Oct-09	680.17	612.25	43.46	63.59	8.77	10.75	1398.99
Nov-09	696.50	605.69	14.61	33.88	3.84	12.48	1367.00
Dec-09	777.96	710.35	9.44	168.26	7.88	14.79	1688.68
TOTAL	8794.83	8509.80	272.90	1383.78	165.32	193.75	19320.38

DISPOSITION REPORT
REPORTED IN TONS
CALENDAR YEAR 2009

MONTH	PROCESSED THROUGH MRF	BALED WASTE DISPOSED OF IN CLASS 1	LOOSE WASTE DISPOSED OF IN CLASS 1	TOTAL WASTE DISPOSED OF IN CLASS 1	RECYCLED THROUGH MRF	SCRAP METAL RECYCLED	WOOD AND YARD TRASH PROCESSED	WASTE TIRES REMOVED FOR RECYCLING
Jan-09	3.56	0.00	1549.55	1549.55	3.56	0.12	0.00	19.19
Feb-09	16.93	0.00	1332.46	1332.46	16.93	0.00	0.00	34.69
Mar-09	19.29	0.00	1595.73	1595.73	19.29	0.00	0.00	7.65
Apr-09	25.88	0.00	1566.48	1566.48	25.88	0.33	0.00	5.69
May-09	20.11	0.00	1587.37	1587.37	20.11	0.57	653.89	37.70
Jun-09	6.27	0.00	1614.13	1614.13	6.27	143.03	0.00	5.23
Jul-09	30.80	0.00	1396.58	1396.58	30.80	0.55	0.00	11.78
Aug-09	14.17	0.00	1390.45	1390.45	14.17	0.00	0.00	9.14
Sep-09	6.80	0.00	1270.54	1270.54	6.80	0.13	0.00	11.98
Oct-09	10.41	0.00	1305.47	1305.47	10.41	0.00	0.00	20.49
Nov-09	8.65	0.00	1308.15	1308.15	8.65	0.00	0.00	10.68
Dec-09	6.55	0.00	1491.20	1491.20	6.55	13.70	0.00	6.54
TOTAL	169.42	0.00	17408.11	17408.11	169.42	158.43	653.89	180.76

1566.48
1587.37
1614.13
1396.58
1390.45
1270.54
1305.47
1308.15
1491.20
11363.89


Attachment C

Drawing 1 of 3 Fill Volume Estimate 3/25/09 Survey to 3/24/10 Survey

Drawing 2 of 3 Remaining Volume Estimate 3/24/10 Survey to Sequence 5 Buildout

Drawing 3 of 3 Remaining Volume Estimate 3/24/10 Survey to Phase I Top of Waste



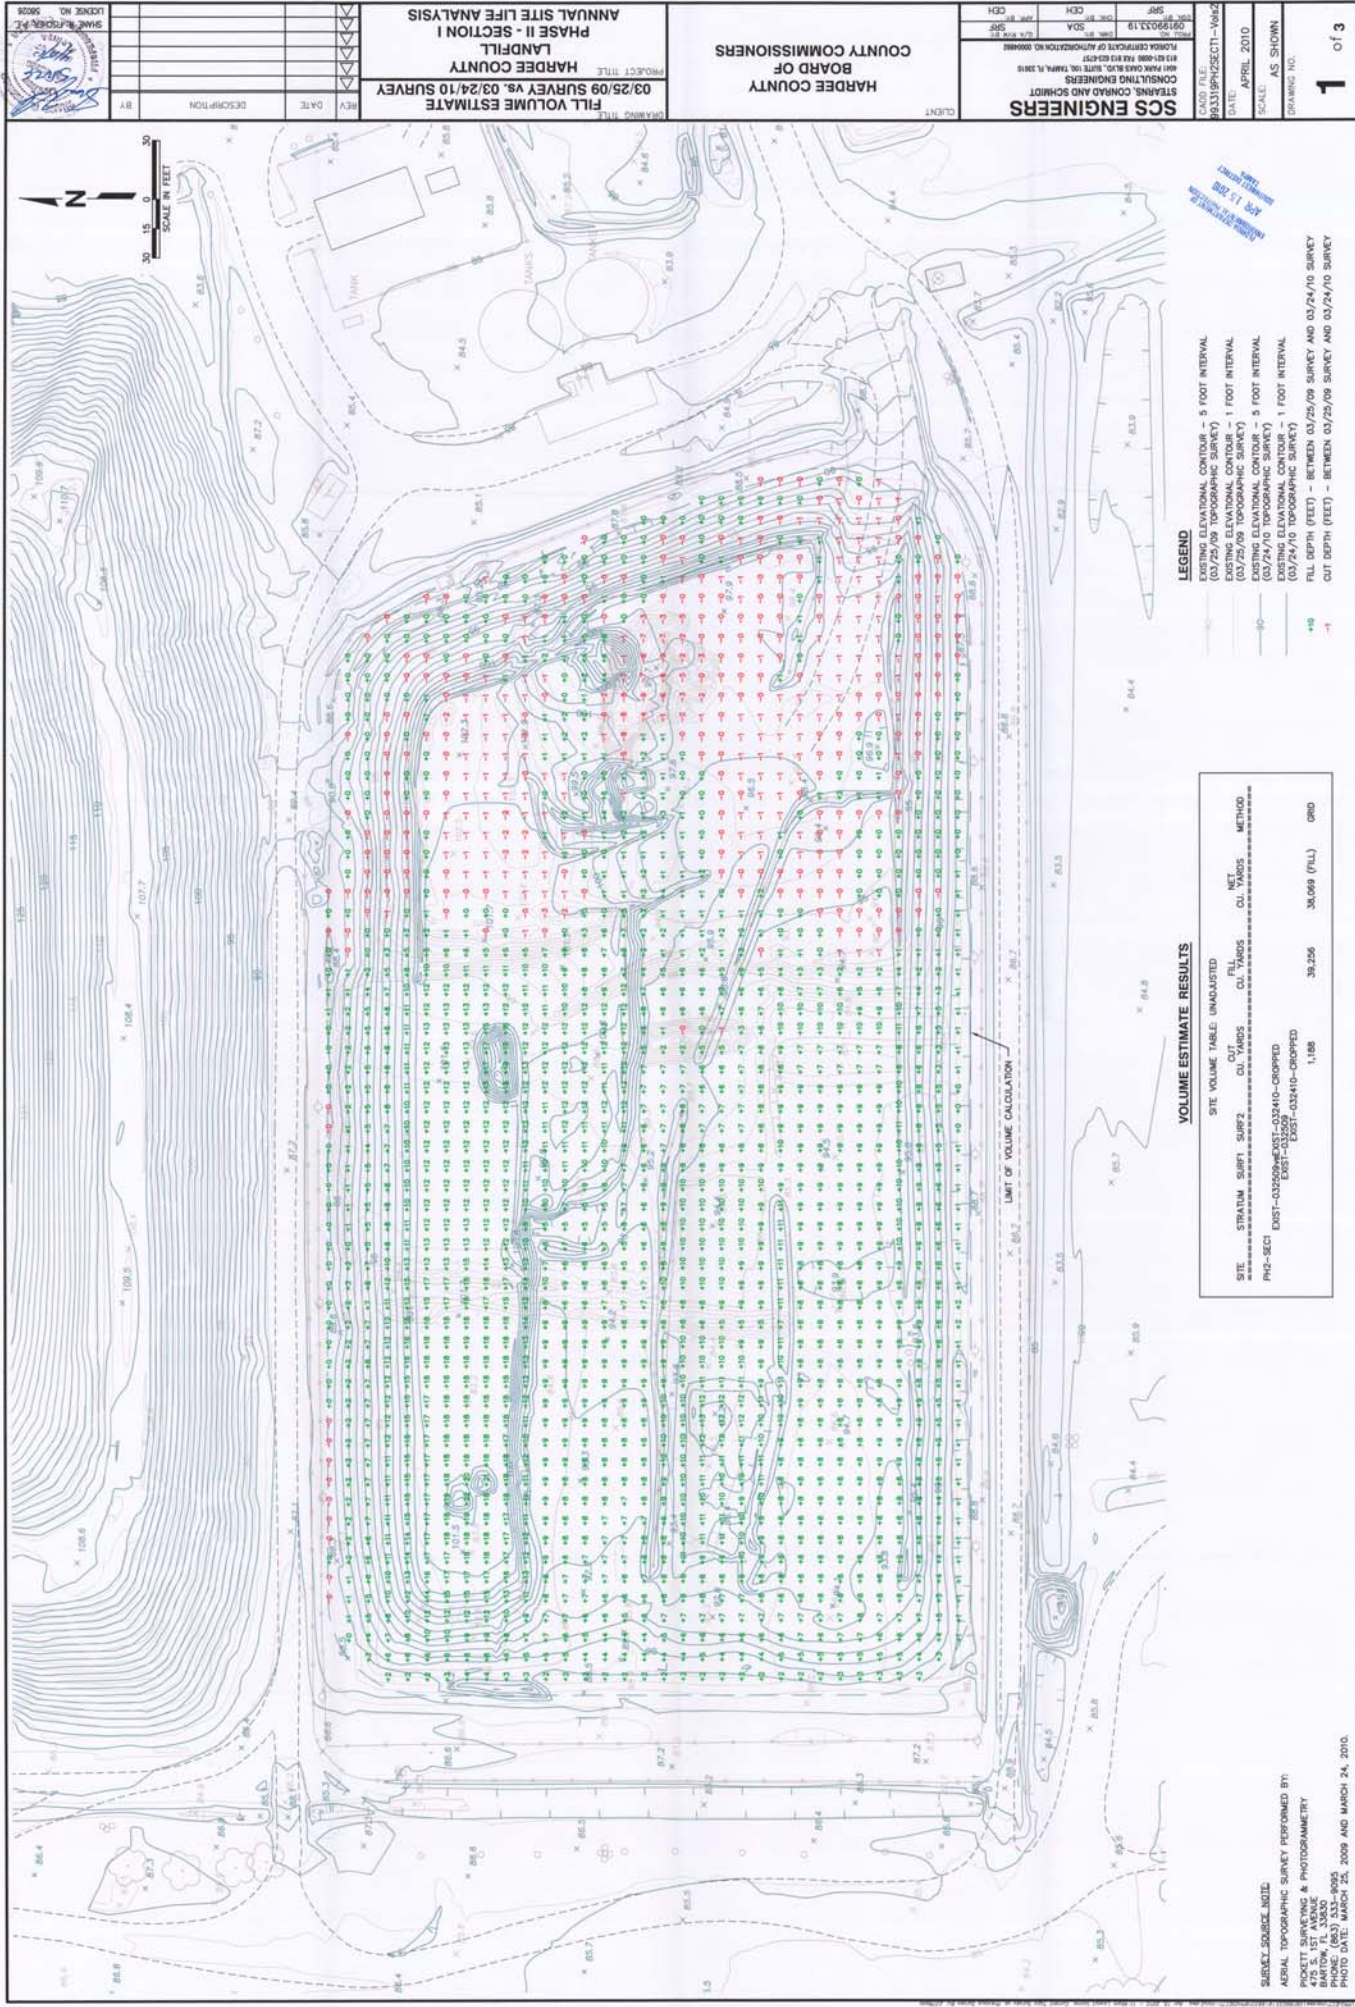

SURVEY SOURCE NOTE:
AERIAL TOPOGRAPHIC SURVEY PERFORMED BY:
PICKETT SURVEYING & PHOTOGRAMMETRY
475 S. 1ST AVENUE
BARTOW, FL 33830
PHONE: (863) 533-9095
PHOTO DATE: MARCH 25, 2009 AND MARCH 24,

VOLUME ESTIMATE RESULTS						
SITE VOLUME TABLE: UNADJUSTED						
SITE	STRATUM	SURF ¹	SURF ²	CUT CU YARDS	FILL CU YARDS	NET CU YARDS
PHQ - SEC						
	EXST-032509-MEAST-03X410-CROPPED					
	EXST-032509-WEST-03X410-CROPPED					
	EXST-032410-CROPPED					
				1,188	38,256	38,068 (TTL)
						CRSD

LEGEND

EXISTING ELEVATIONAL CONTOUR - 5 FOOT INTERVAL (03/25/09 TOPOGRAPHIC SURVEY)	EXISTING ELEVATIONAL CONTOUR - 5 FOOT INTERVAL (03/25/09 TOPOGRAPHIC SURVEY)
EXISTING ELEVATIONAL CONTOUR - 1 FOOT INTERVAL (03/25/09 TOPOGRAPHIC SURVEY)	EXISTING ELEVATIONAL CONTOUR - 1 FOOT INTERVAL (03/24/10 TOPOGRAPHIC SURVEY)
EXISTING ELEVATIONAL CONTOUR - 5 FOOT INTERVAL (03/24/10 TOPOGRAPHIC SURVEY)	EXISTING ELEVATIONAL CONTOUR - 1 FOOT INTERVAL (03/24/10 TOPOGRAPHIC SURVEY)

APR 13 2015
SOUTHERN DISTRICT
CLERK

FILL DEPTH (FEET) - BETWEEN 03/25/09 SURVEY AND 03/24/10 SURVEY

PICKETT SURVEYING & PHOTOGRAMMETRY
475 S. 1ST AVENUE
BARTOW, FL 33830
PHONE: (863) 533-8095
PHOTO DATE: MARCH 25, 2009 AND MARCH 24, 2010.

1 of 3


SCS ENGINEERS
STEARNS, CONRAD AND SCHMIDT
CONSULTING ENGINEERS
481 PARK CIRCLE S.W., SUITE 100, TAMPA, FL 33616
FLOUDA CERTIFICATE OF AUTHORIZATION NO. 00048888

DATE	09/29/2013	BY	SOA
DATE	09/29/2013	BY	CEH
DATE	09/29/2013	BY	CEH

HARDEE COUNTY
BOARD OF
COUNTY COMMISSIONERS

PROJECT TITLE
HARDEE COUNTY
LANDFILL
PHASE II - SECTION I
ANNUAL SITE LIFE ANALYSIS

EVALUATION	DATE	DESCRIPTION	BIB.

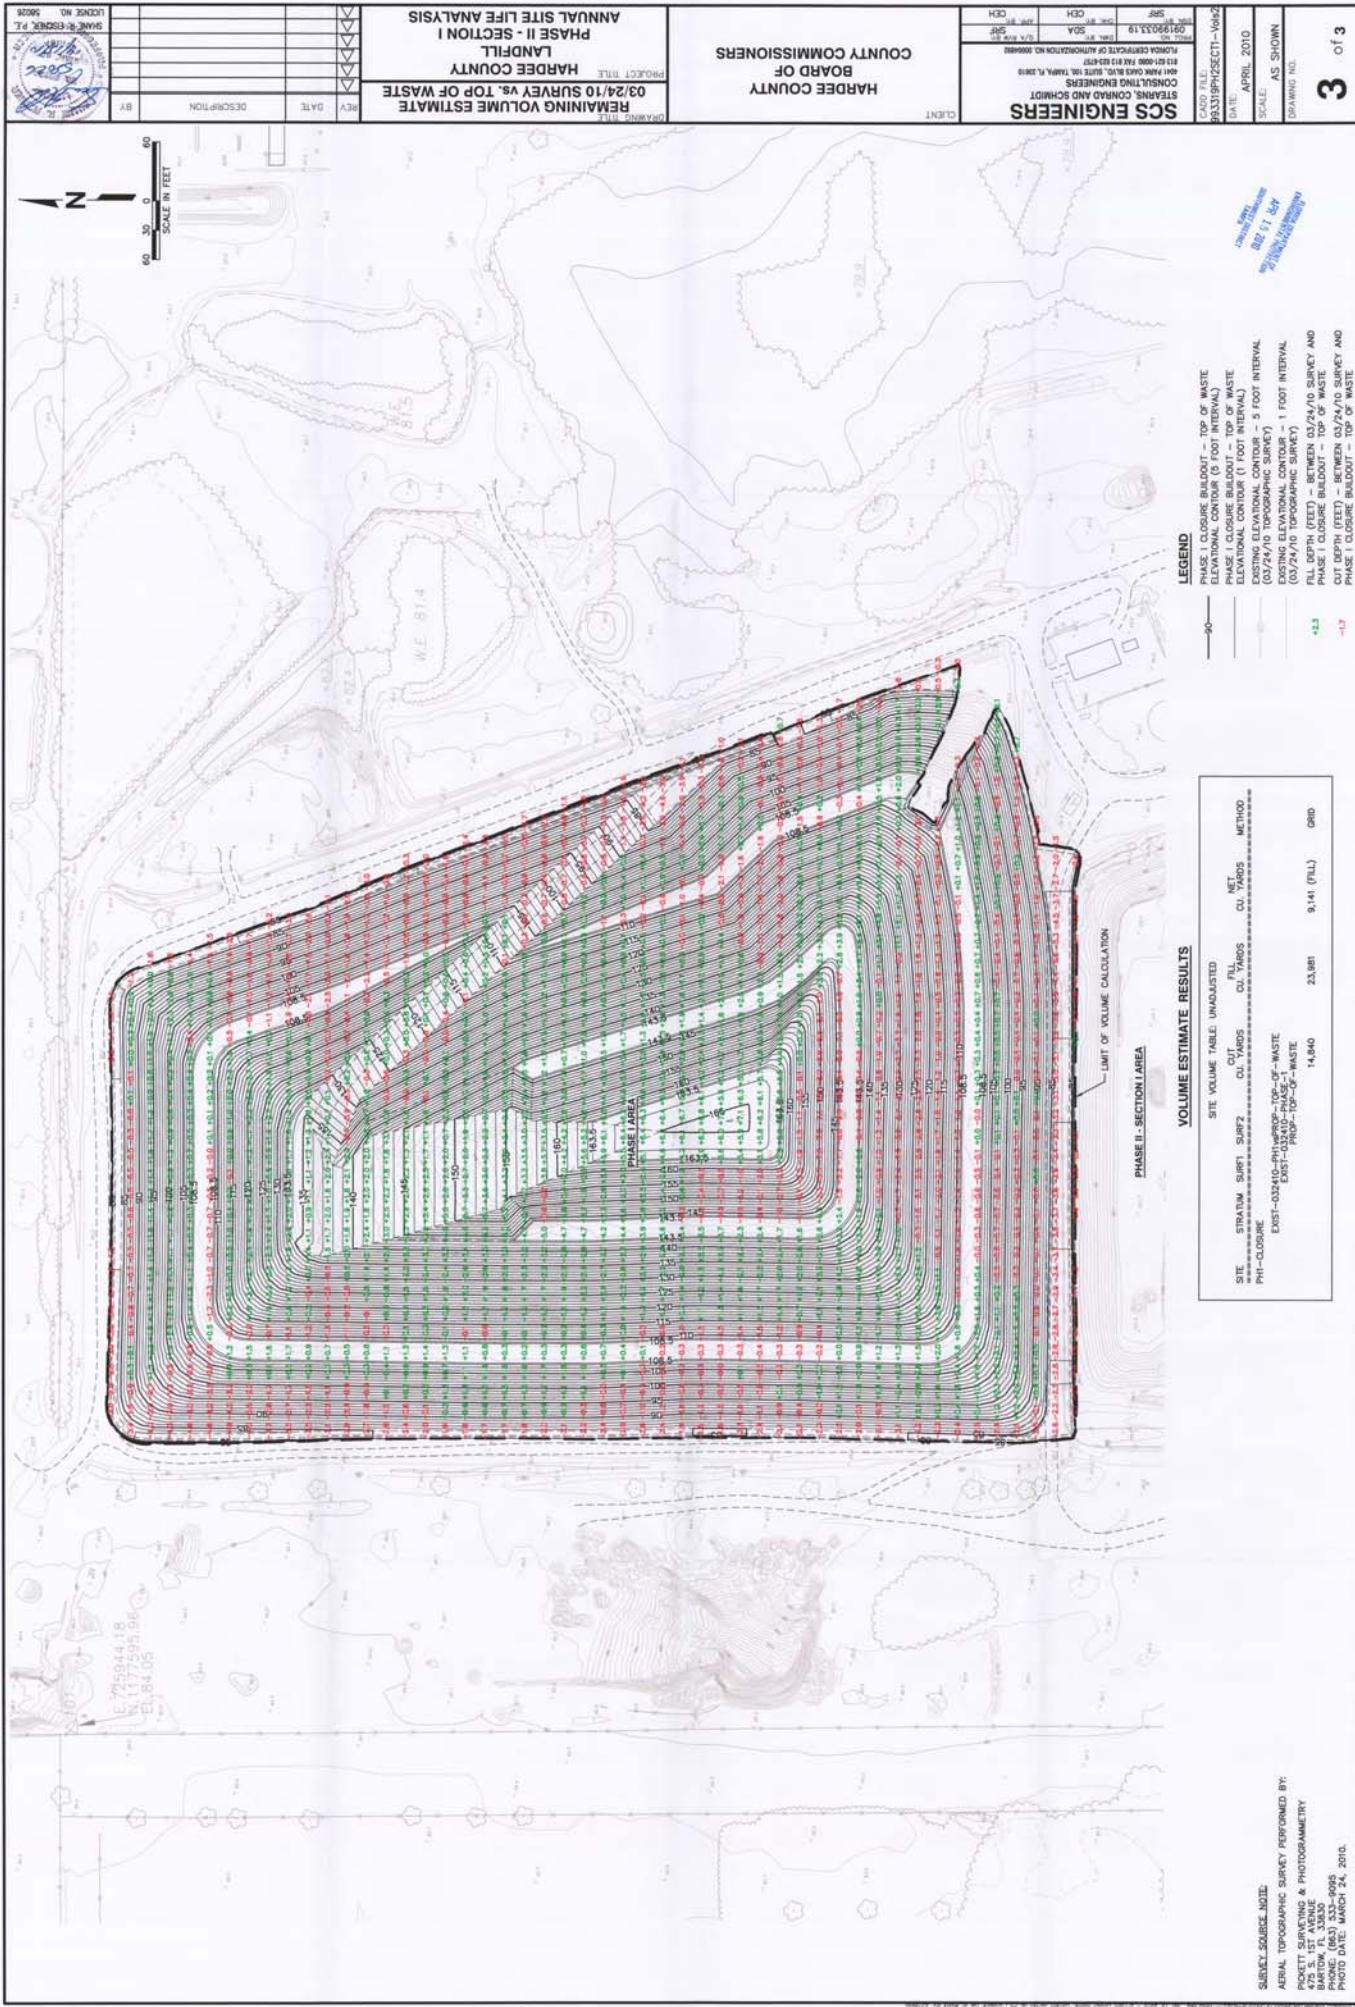

SURVEY SOURCE NOTE:
AERIAL TOPOGRAPHIC SURVEY PERFORMED BY:
PICKETT SURVEYING & PHOTOGRAMMETRY
475 S. 1ST AVENUE
BARTOW, FL 33850
PHONE: (863) 533-0015
PHOTO DATE: MARCH 24, 2010.

SITE	SITE VOLUME TABLE UNAUCTIONED					
	STRATUM	SURF	SURF2	CJ YARDS	CJ YARDS	METHOD
PIN-CLOSURE						
EXIST-032410-PH-WASTE EXIST-032410-PH-WASTE PHSP-TOP-OF-WASTE				23.981	9.141 (79.1)	GRD
				14.840		

LEGEND

PHASE 1 CLOSURE BULDOZER - TOP OF WASTE
ELEVATIONAL CONTOUR (5 FOOT INTERVAL)

PHASE 1 CLOSURE BULDOZER - TOP OF WASTE
ELEVATIONAL CONTOUR (1 FOOT INTERVAL)

EXISTING ELEVATIONAL CONTOUR - 5 FOOT INTERVAL
(03/24/70 TOPOGRAPHIC SURVEY)

EXISTING ELEVATIONAL CONTOUR - 1 FOOT INTERVAL
(03/24/70 TOPOGRAPHIC SURVEY)

FILL DEPTH (FEET) - BETWEEN 03/24/70 SURVEY AND
PHASE 1 CLOSURE BULDOZER - TOP OF WASTE

CUT DEPTH (FEET) - BETWEEN 03/24/70 SURVEY AND
PHASE 1 CLOSURE BULDOZER - TOP OF WASTE

VOLUME ESTIMATE RESULTS

PHASE II - SECTION I AREA

LIMIT OF VOLUME CALCULATION

03	CEC	SRS
05	SOA	09199033.19
06	0/0	0/0

FLORIDA CERTIFICATE OF AUTHORIZATION NO. 00066810

813 621-0080 FAX 813 622-6151

401 PALM CANY BLVD, SUITE 100, TAMPA, FL 33610

CONSULTING ENGINEERS

STEARNS, CONRAD AND SCHMIDT

SCS ENGINEERS

HARDEE COUNTY
BOARD OF
COUNTY COMMISSIONERS

REMAINING VOLUME ESTIMATE	PROJECT TITLE
03/24/10 SURVEY VS. TOP OF WASTE	HARDEE COUNTY
	LANDFILL
	PHASE II - SECTION I
	ANNUAL SITE LIFE ANALYSIS

[illegible]

Attachment D
Site Life Calculations

SCS ENGINEERS

SHEET 1 of 1

CLIENT Hardee County	PROJECT Site Life Estimates	JOB NO. 09199033.20
SUBJECT Site Life Estimates Waste Quantity Estimates	BY SRF	DATE 4/15/2010
	CHECKED	DATE

	WASTE DISPOSED OF IN CLASS I LANDFILL (tons) ⁴
Apr-09	1,566
May-09	1,587
Jun-09	1,614
Jul-09	1,397
Aug-09	1,390
Sep-09	1,271
Oct-09	1,305
Nov-09	1,308
Dec-09	1,491
Jan-10	1,441
Feb-10	1,414
Mar-10	1,617
TOTAL	17,403

TIME PERIOD	POPULATION ¹	WASTE DISPOSED OF IN CLASS I LANDFILL (tons) ⁴	WASTE TONNAGE PER CAPITA
April 09 - March 10	28,321	17,403	0.614

TONS PER CAPITA PER YEAR: 0.614 tons/capita-yr

Gross Airspace Available March 24, 2010² = 7,239 CY
 Estimated Percent Cover = 5%
 Airspace for Cover = 362 CY
 Net Airspace available from March 24, 2010 = 6,877 CY
 Airspace consumed 4/09 - 3/10³ = 38,069 CY
 Waste Density = 34 lb/CF
 Waste Density = 914 lb/CY

TIME PERIOD	POPULATION ¹	WASTE DISPOSED OF IN CLASS I LANDFILL (tons) ⁴	AIRSPACE CONSUMED (CY)	AVAILABLE AIRSPACE (CY)
				6,877
April 10 - March 11	28,321	17,403	38,069	-31,192
4/2010	28,321	1,450	3,172	3,705
5/2010	28,321	1,450	3,172	532
6/2010	28,321	1,450	3,172	-2,640

3,172 CY/month

NOTES:

¹ Source : Florida Legislative Office of Economic and Demographic Research² Airspace computed using March 24, 2010 topography vs Phase I and Phase II Section I landfill area up through Fill Sequence No. 5 refer to Attachment C.³ Airspace consumed computed using March 24, 2010 topography vs March 25, 2009 topography.⁴ Waste quantity disposed in Phase I and Phase II Section I provided by Hardee County.