


D:\MS922151\C-4 Wed Jun 11 09:41:10 1997

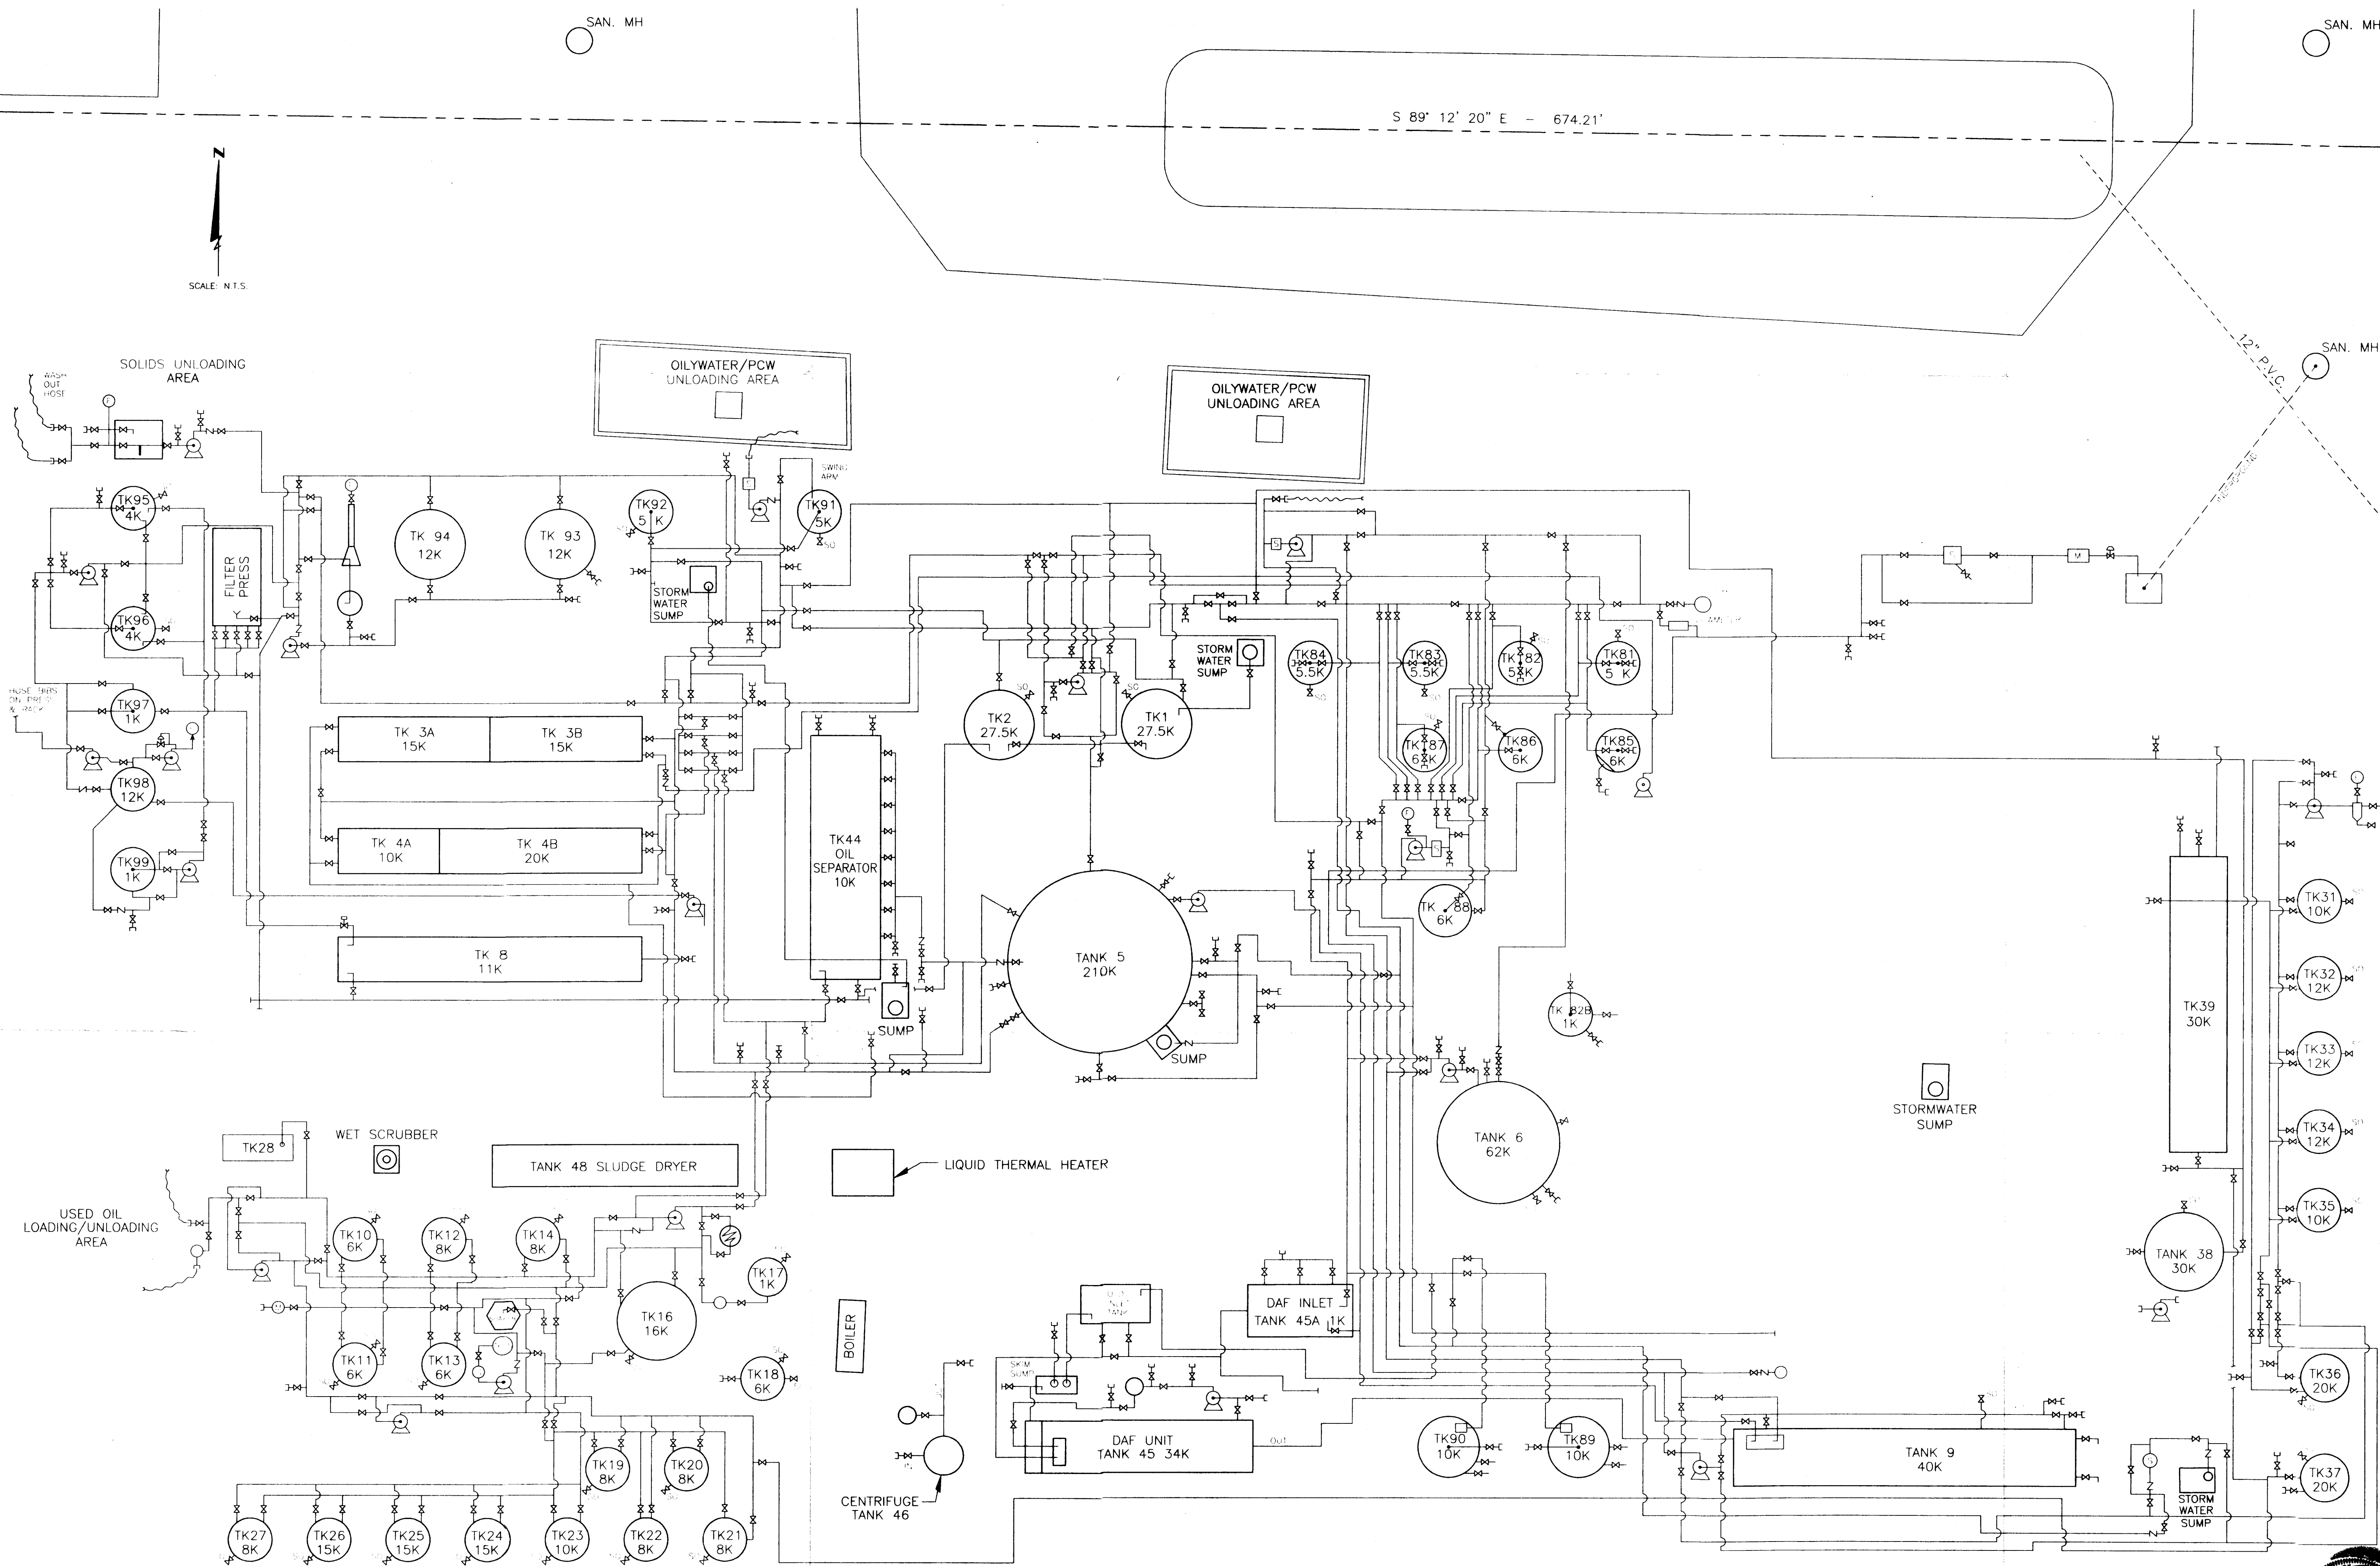

MITTAUER & ASSOCIATES, INC.
CONSULTING ENGINEERS
1202 Kingsley Avenue, Orange Park, Florida (904) 278-0090

INDUSTRIAL WATER SERVICES, INC.
Used Oil Processing Facility Permit
General Piping Schematic
Jacksonville, Florida

JOB NO.
9122-15-1
ATTACHMENT

C-4
OF

REVISION DESCRIPTION

BY

NO

DATE 6/11/97