
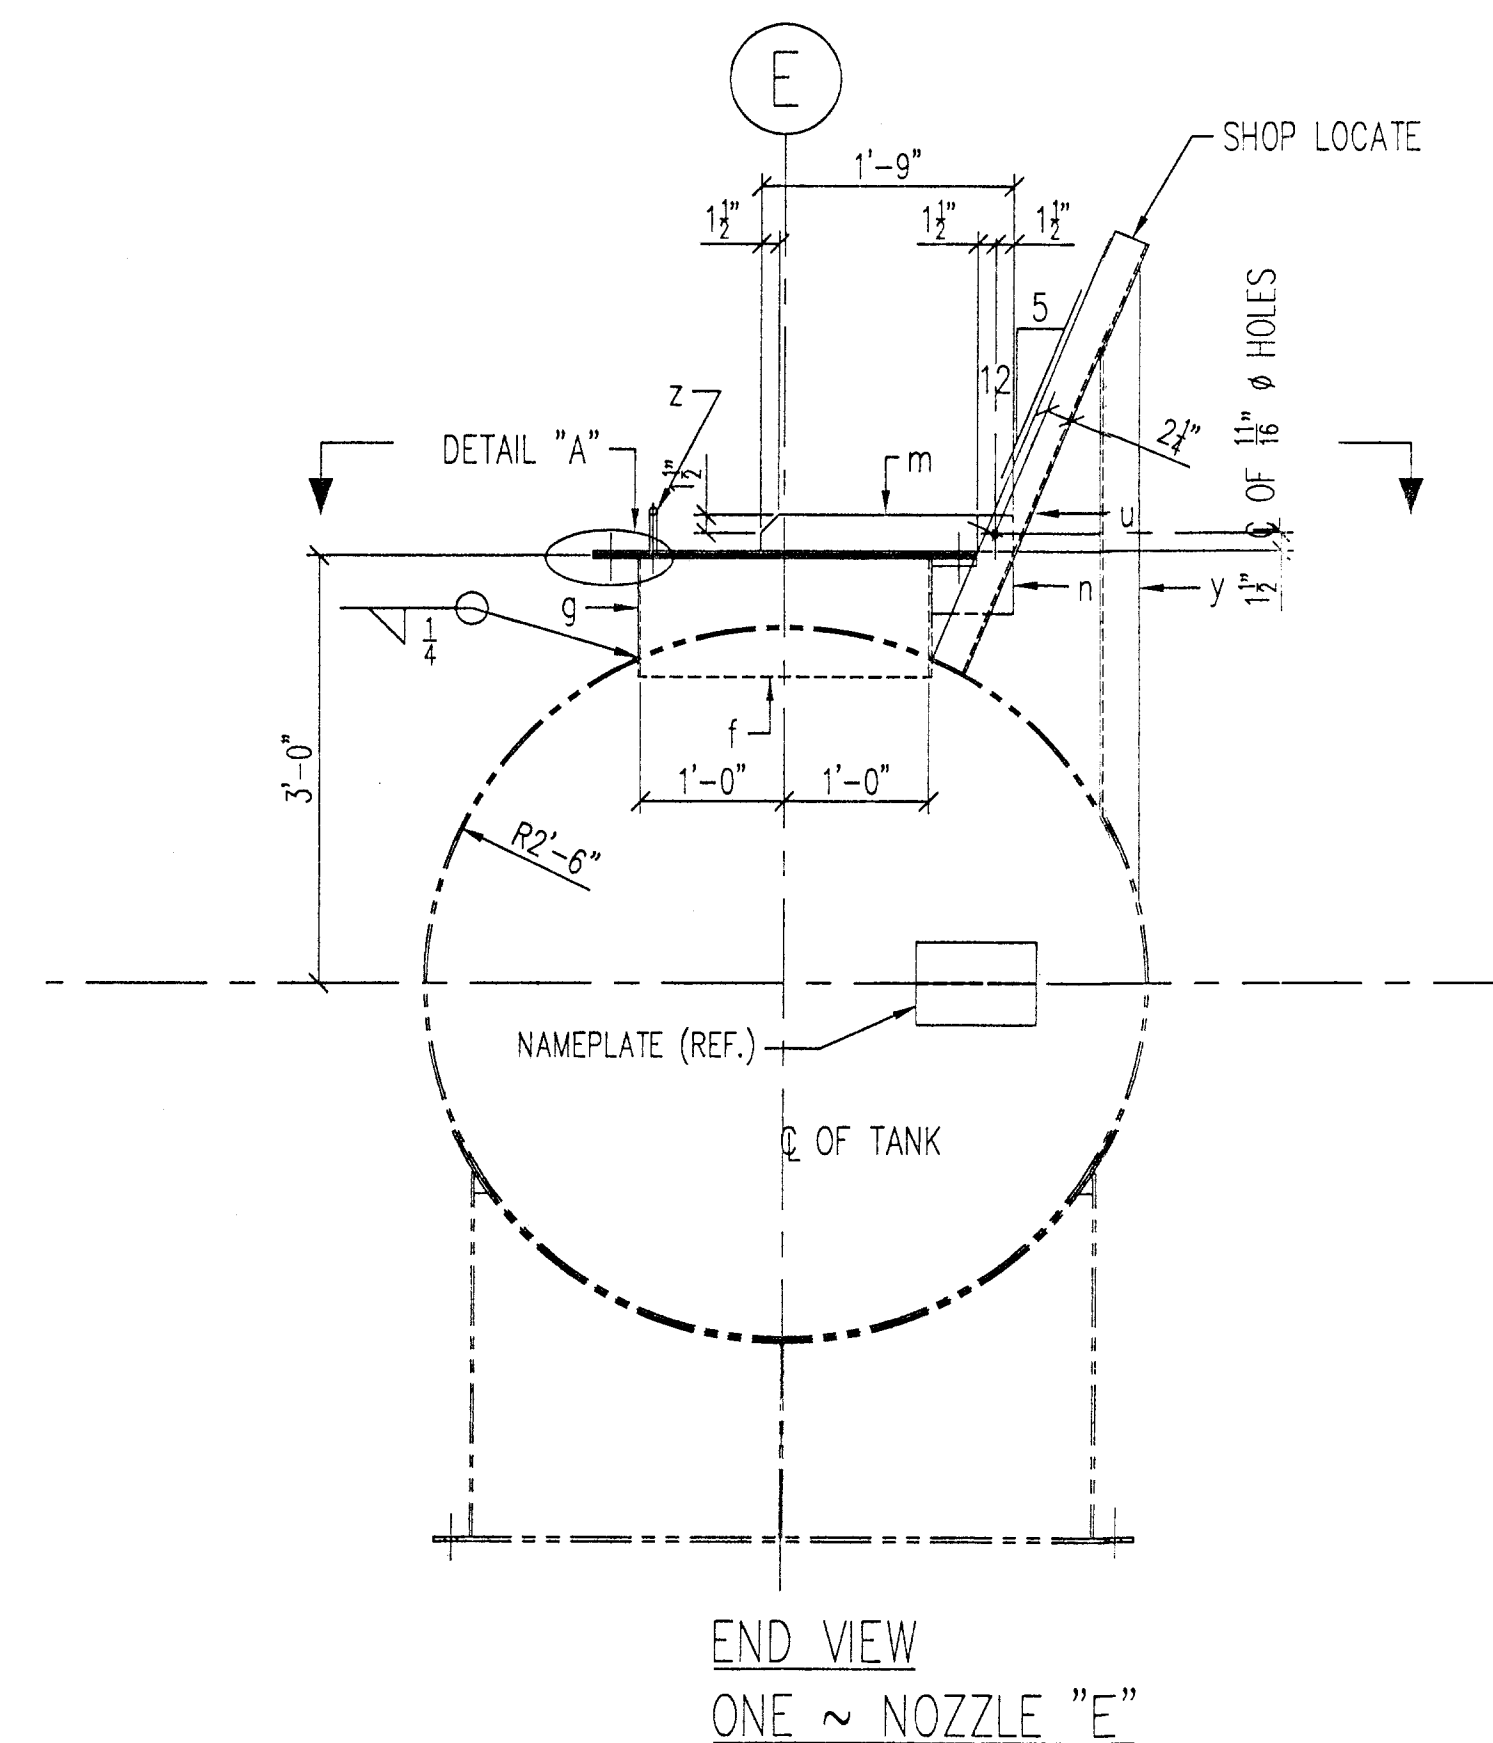
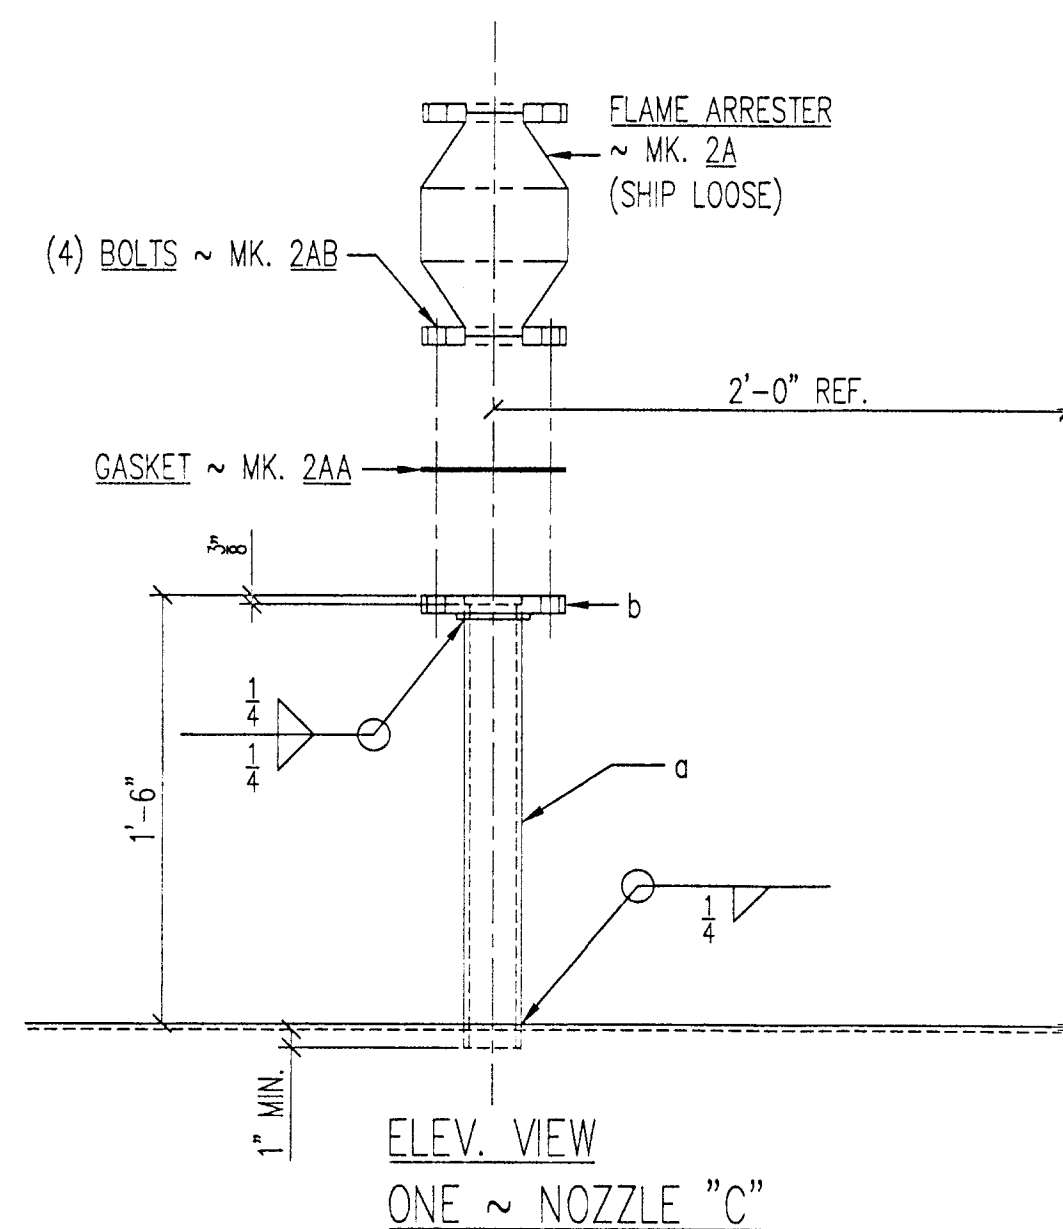
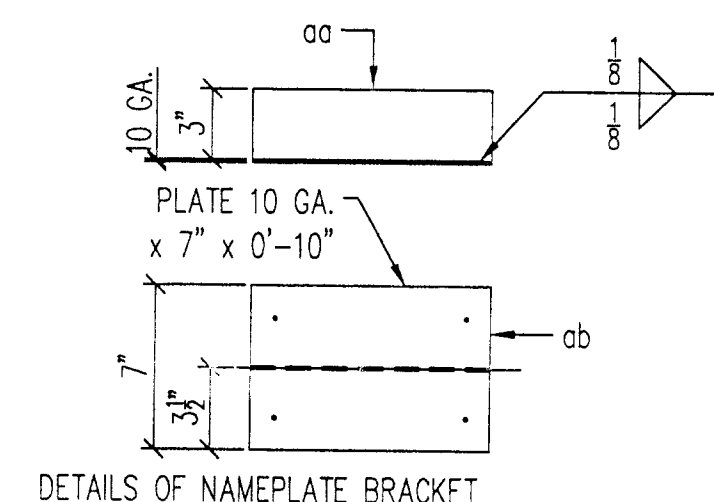
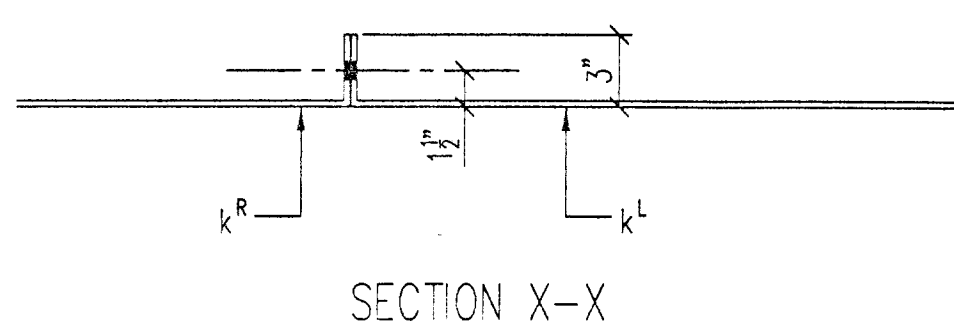


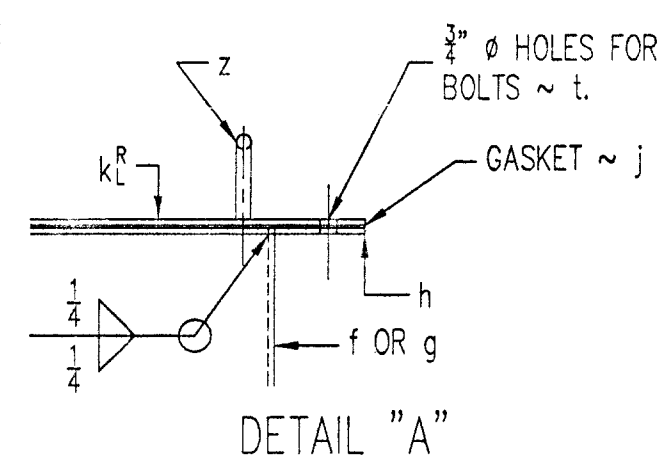

DETAILS OF NAMEPLATE

BILL OF MATERIAL				
QTY	PART	QTY	DESCRIPTION	MATERIAL
-	-	-	2" NOZZLE ASSEMBLY (AT NOZZLE "C")	-
	a	1	PIPE 2" SCH. 80S x 1'-7½"	A312, TYPE 316 S/S
	b	1	FLANGE 2" - 150# R. F., SLIP-ON	A182, TYPE 316 S/S
ONE	2AA	-	GASKET ⅜" THK. x 6" O. D. x 2⅝" I. D. W/(4) ¾" Ø HOLES	VITON FILLED/
	-	-	ON 4½" DIA. BOLT CIRCLE	TEFLON ENVELOPE
ONE	2A	-	2" FLAME ARRESTER 150# R. F. FLANGE - WHESSOE VAREC	316 S/S
	-	-	5400-2-6 SERIES WITH 316 S/S HOUSING, CORE, AND	-
	-	-	ELEMENT (SHIP LOOSE)	-
4	2AB	-	BOLT ⅝" Ø x 2½" HEX. HEAD W/(1) HEX. NUT EACH.	316 S/S
-	-	-	24" x 72" HATCH ASSEMBLY (AT NOZZLE "E")	-
	f	2	NECK - PLATE ¼" x 11½" x 24"	A-240, TYPE 316 S/S
	g	2	NECK - PLATE ¼" x 11½" x 72"	A-240, TYPE 316 S/S
	h	1	FLANGE - PLATE ¼" x 30½" x 78½" (SHOP LAYOUT)	A-240, TYPE 316 S/S
	j	1	GASKET ⅛" THK. x 30½" x 78½" (LAYOUT TO MATCH DRILL	VITON FILLED/
	-	-	WITH PART "h")	TEFLON ENVELOPE
	k ^q	1/1	COVER PLATE - PLATE ⅛" x 30½" x (36" + 2½") (SHOP TO	A-240, TYPE 316 S/S
	-	-	MATCH DRILL WITH PART "h")	-
	m	4	HINGE - BAR 3" x ⅝" x 1'-9"	A-240, TYPE 316 S/S
	n	4	HINGE - PLATE ⅜" x 6⅝" x 0'-8 ½"	A-240, TYPE 316 S/S
	p	2	HINGE PIN - BAR ⅝" Ø x 1'-9"	316 S/S
	q	8	⅝" FENDER WASHER	316 S/S
	s	4	COTTER PIN ~ ⅜" Ø x 2" LONG	316 S/S
	t	40	BOLT ⅝" Ø x 1½" HEX. HEAD W/(1) HEX. NUT EACH.	316 S/S
	z	4	HINDLES ~ BAR ⅝" Ø x (3" + 6" + 3")	316 S/S
-	-	-	COVER STOP (AT NOZZLE "F")	-
	u	2	ANGLE 3 x 3 x ½ x 3'-2⅝"	316 S/S
	y	2	ANGLE 3 x 3 x ½ x 4'-4⅝" (SHOP LAYOUT)	316 S/S
-	-	ONE	NAMEPLATE SUPPORT ASSEMBLY	-
	aa	1	PLATE 10GA. x 3" x 0'-10"	316 S/S
	ab	1	PLATE 10GA. x 7" x 0'-10"	316 S/S
	ac	4	⅜" DIA. POP-RIEVETS	316 S/S
-	-	ONE	NAMEPLATE	-
	-	1	BLANK PLATE SIZE = 22GA. x 5" x 0'-8½"	316 S/S

INTERIOR FINISH:	RELEASED FOR FABRICATION	RSU	11-12-99					
NONE.	APPROVAL RECEIVED	RSU	11-11-99					
	ISSUED FOR APPROVAL	RSU	10-14-99					
EXTERIOR FINISH:	CHECKED	RSU	10-12-99	2	HINGED COVER WAS ON OPP. SIDE	RSU	5-26-00	
CLEAN MILL FINISH.	DRAWING	ROW	9-29-99	1	PART "k" WAS 1/4"	RSU	11-11-99	
	STATUS	BY	DATE	REV.	DESCRIPTION	BY	DATE	


TAMPA TANK, INC.
TAMPA, FLORIDA

DETAILS OF NOZZLES "C" AND "E" AND NAMEPLATE
FOR HORIZONTAL STORAGE TANK
60" DIA. x 21'-0" (3,000 GALLON)

CUSTOMER: PERMA-FIX ENVIRONMENTAL SERVICES
1940 N. W. 67th PLACE
GAINESVILLE, FLORIDA 32653

JOB SITE: PERMA-FIX ENVIRONMENTAL SERVICES
1940 N. W. 67th PLACE
GAINESVILLE, ALACHUA COUNTY, FLORIDA 32653

CUSTOMER'S P.O. NO.:	P 14363 B
FIELD WORK NUMBER	-
CONTRACT NUMBER	TTI - 99085
SHEET NUMBER	1 OF 1
DRAWING NO.:	D-99085-02
REV.	2

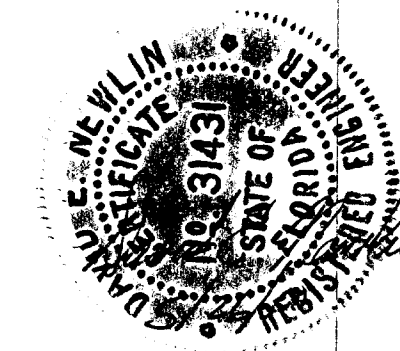

DAVID E. NEWLIN, P.E.
515 Hidden Lake Drive
Brandon, Florida 33511
Fla. Reg. No. 31431