


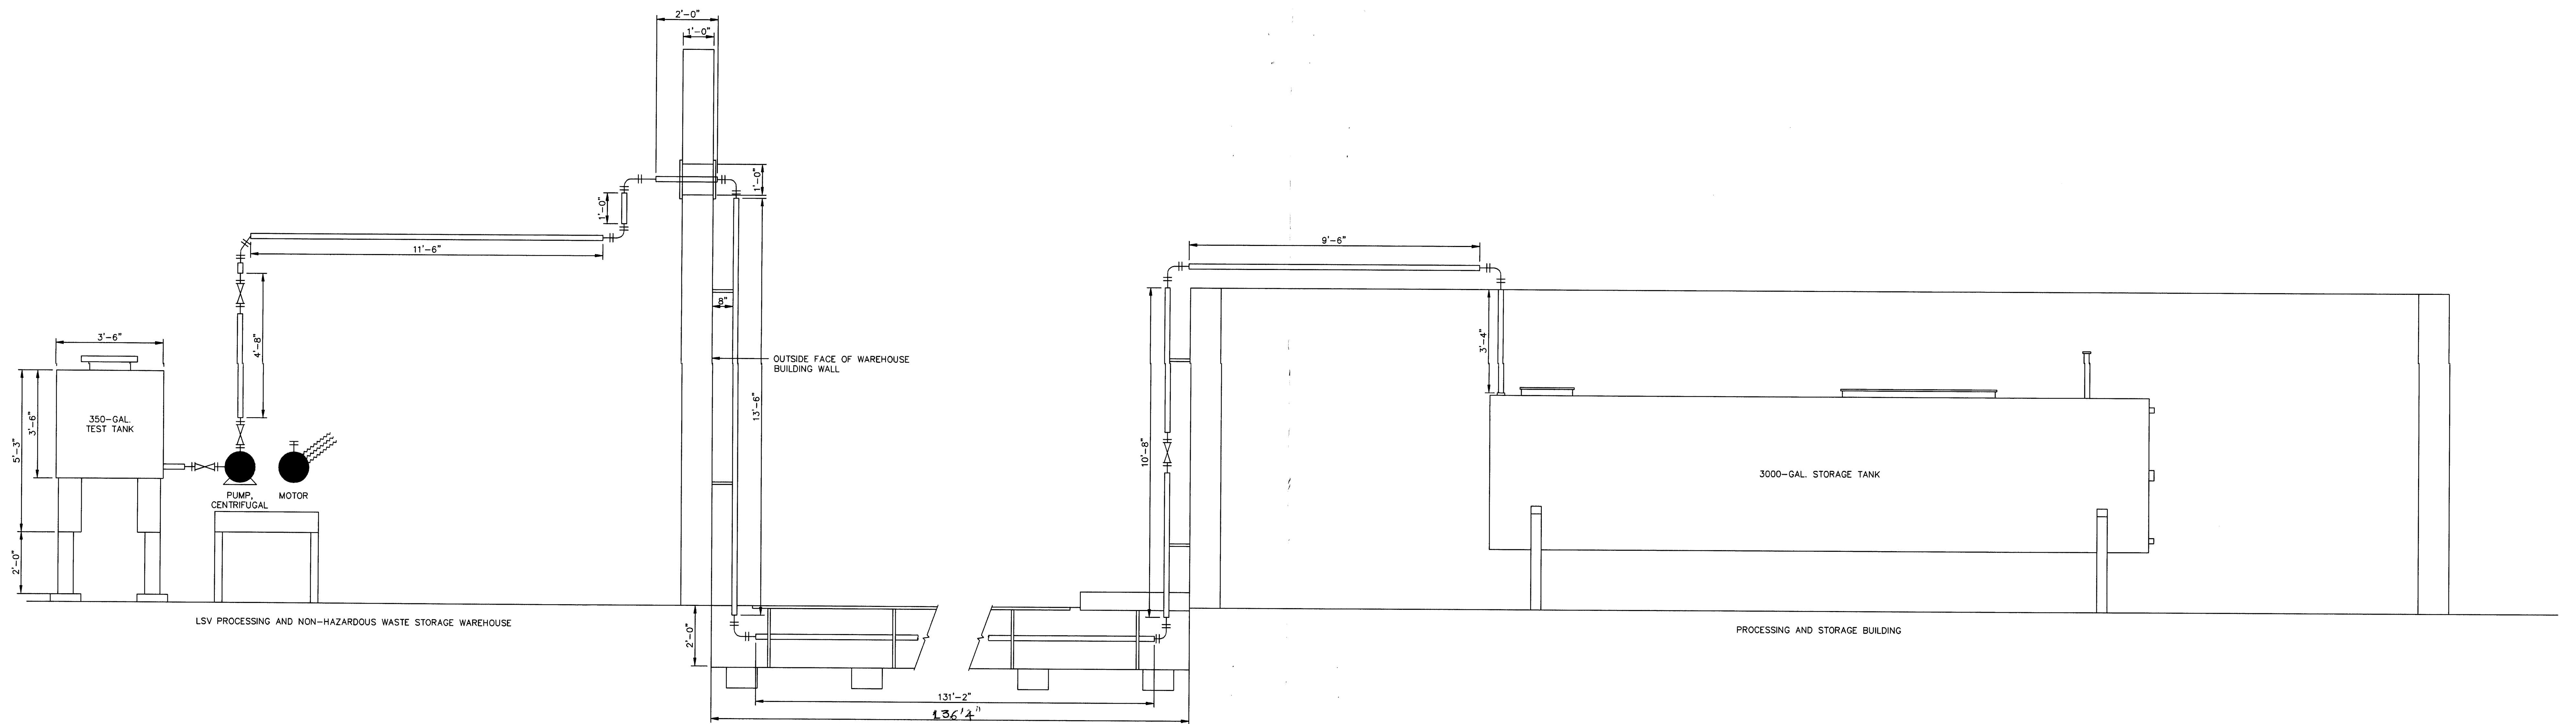

NOTES:

ALL PIPE 2" SCH. 40 GALV.
 ALL FITTINGS 2" SCH. 40 GALV.
 ALL 2" BALL VALVE, BRONZE, THREADED
 ALL 3" BALL VALVE, CAST IRON, FLANGED
 UNI-STRUT 1 1/2"W X 24" H
 C.S. PLATE 2"W X 1" TH X 3" L
 TUBE SUPPORT 1" X 1" SQ.
 SUMP 2' X 2' X 2'
 SEAL BOX 1' X 1' X 8", 11 GALV.
 CP 2" SCH 40 GALV.

TITLE: FIGURE IIC.1 BULK TANK PIPING			
PREPARED FOR: PERMA-FIX OF FLORIDA, INC. 1940 NW 67th Place Gainesville, FL. 32653			
SCALE: 1/2" = 1'	APPROVED BY: <i>Don V. Jones</i> 20 6/9/00	DRAWN: AE	REVISED:
DATE: 7-12-00	PROJECT NUMBER: PFIFLA 970343	DRAWING NUMBER: IIC.1	

PERMA-FIX
 ENVIRONMENTAL SERVICES