

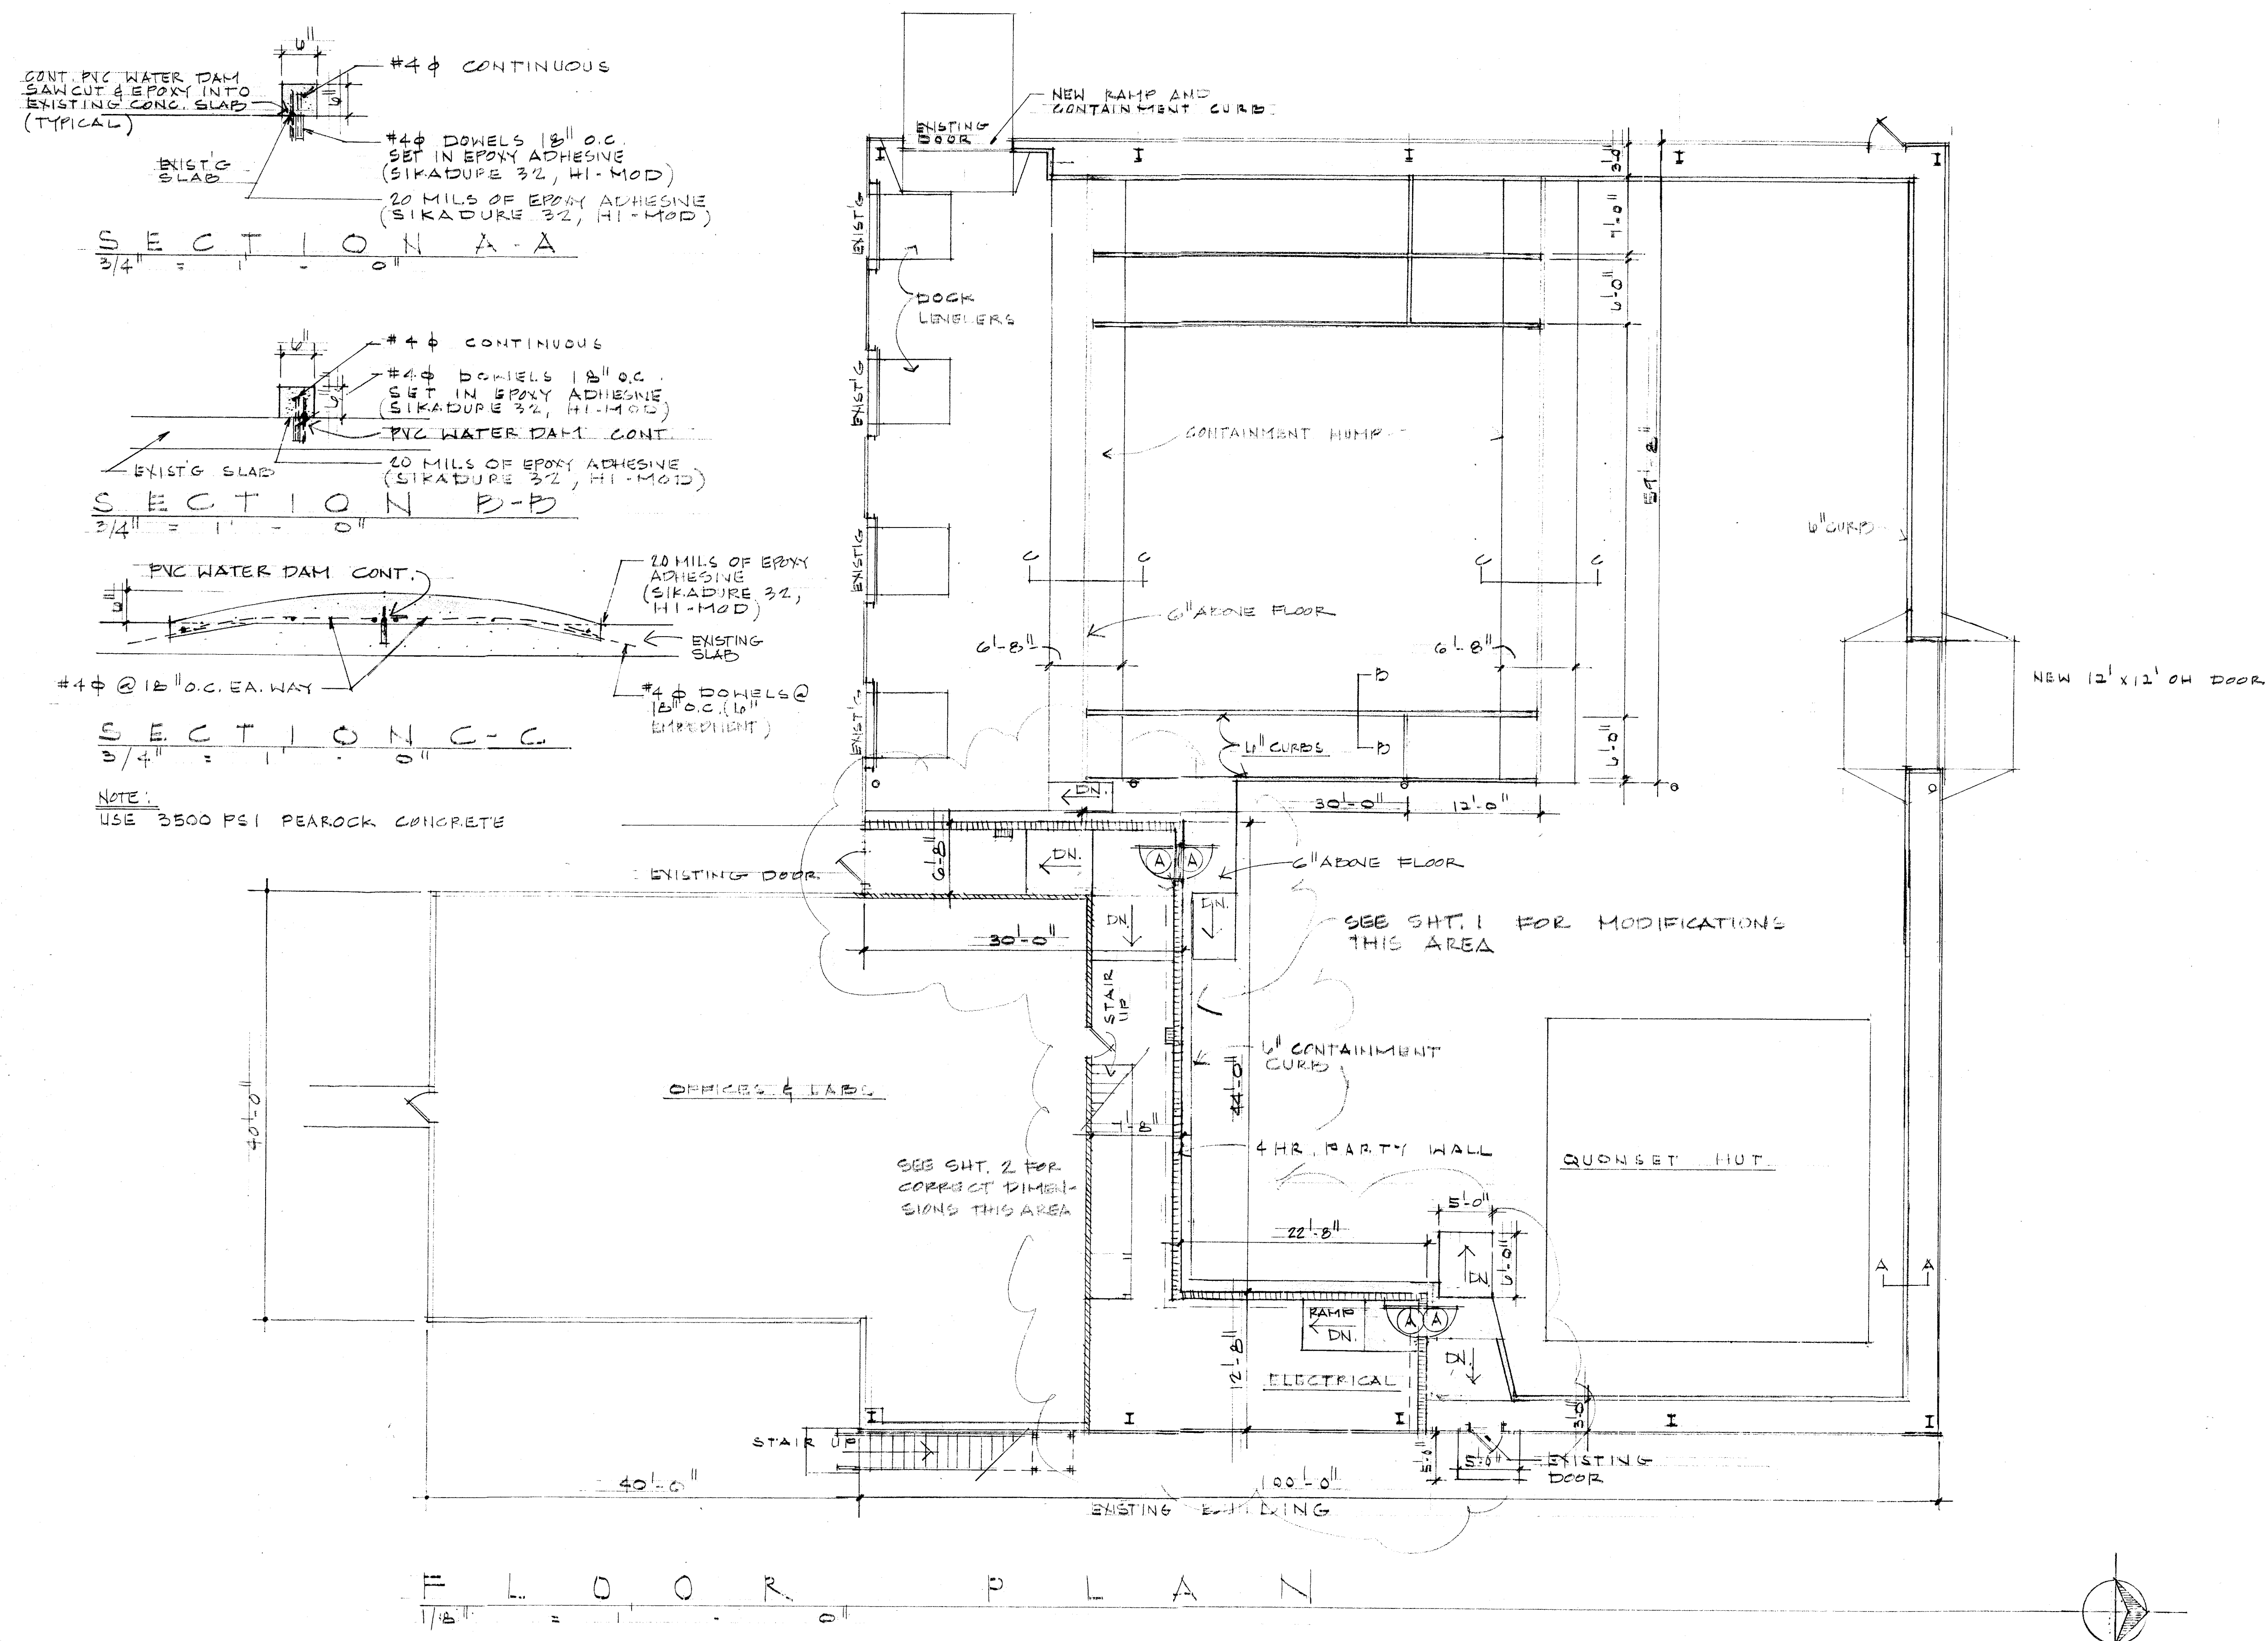


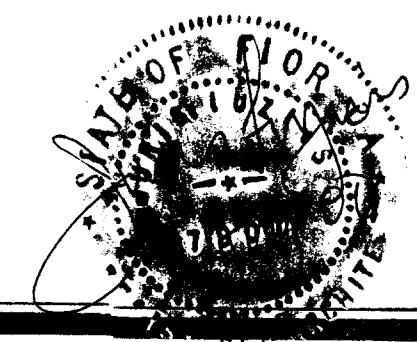


DOOR SCHEDULE

(A) - 3'0" x 1 3/4" HM DOOR HM FRAME BUTTS, LATCH, CLOSER AND THRESHOLD	E-LABEL 3HR - 4 RES'D HOLD OPEN DEVICE W/ MAGNETIC RELEASE
--	--

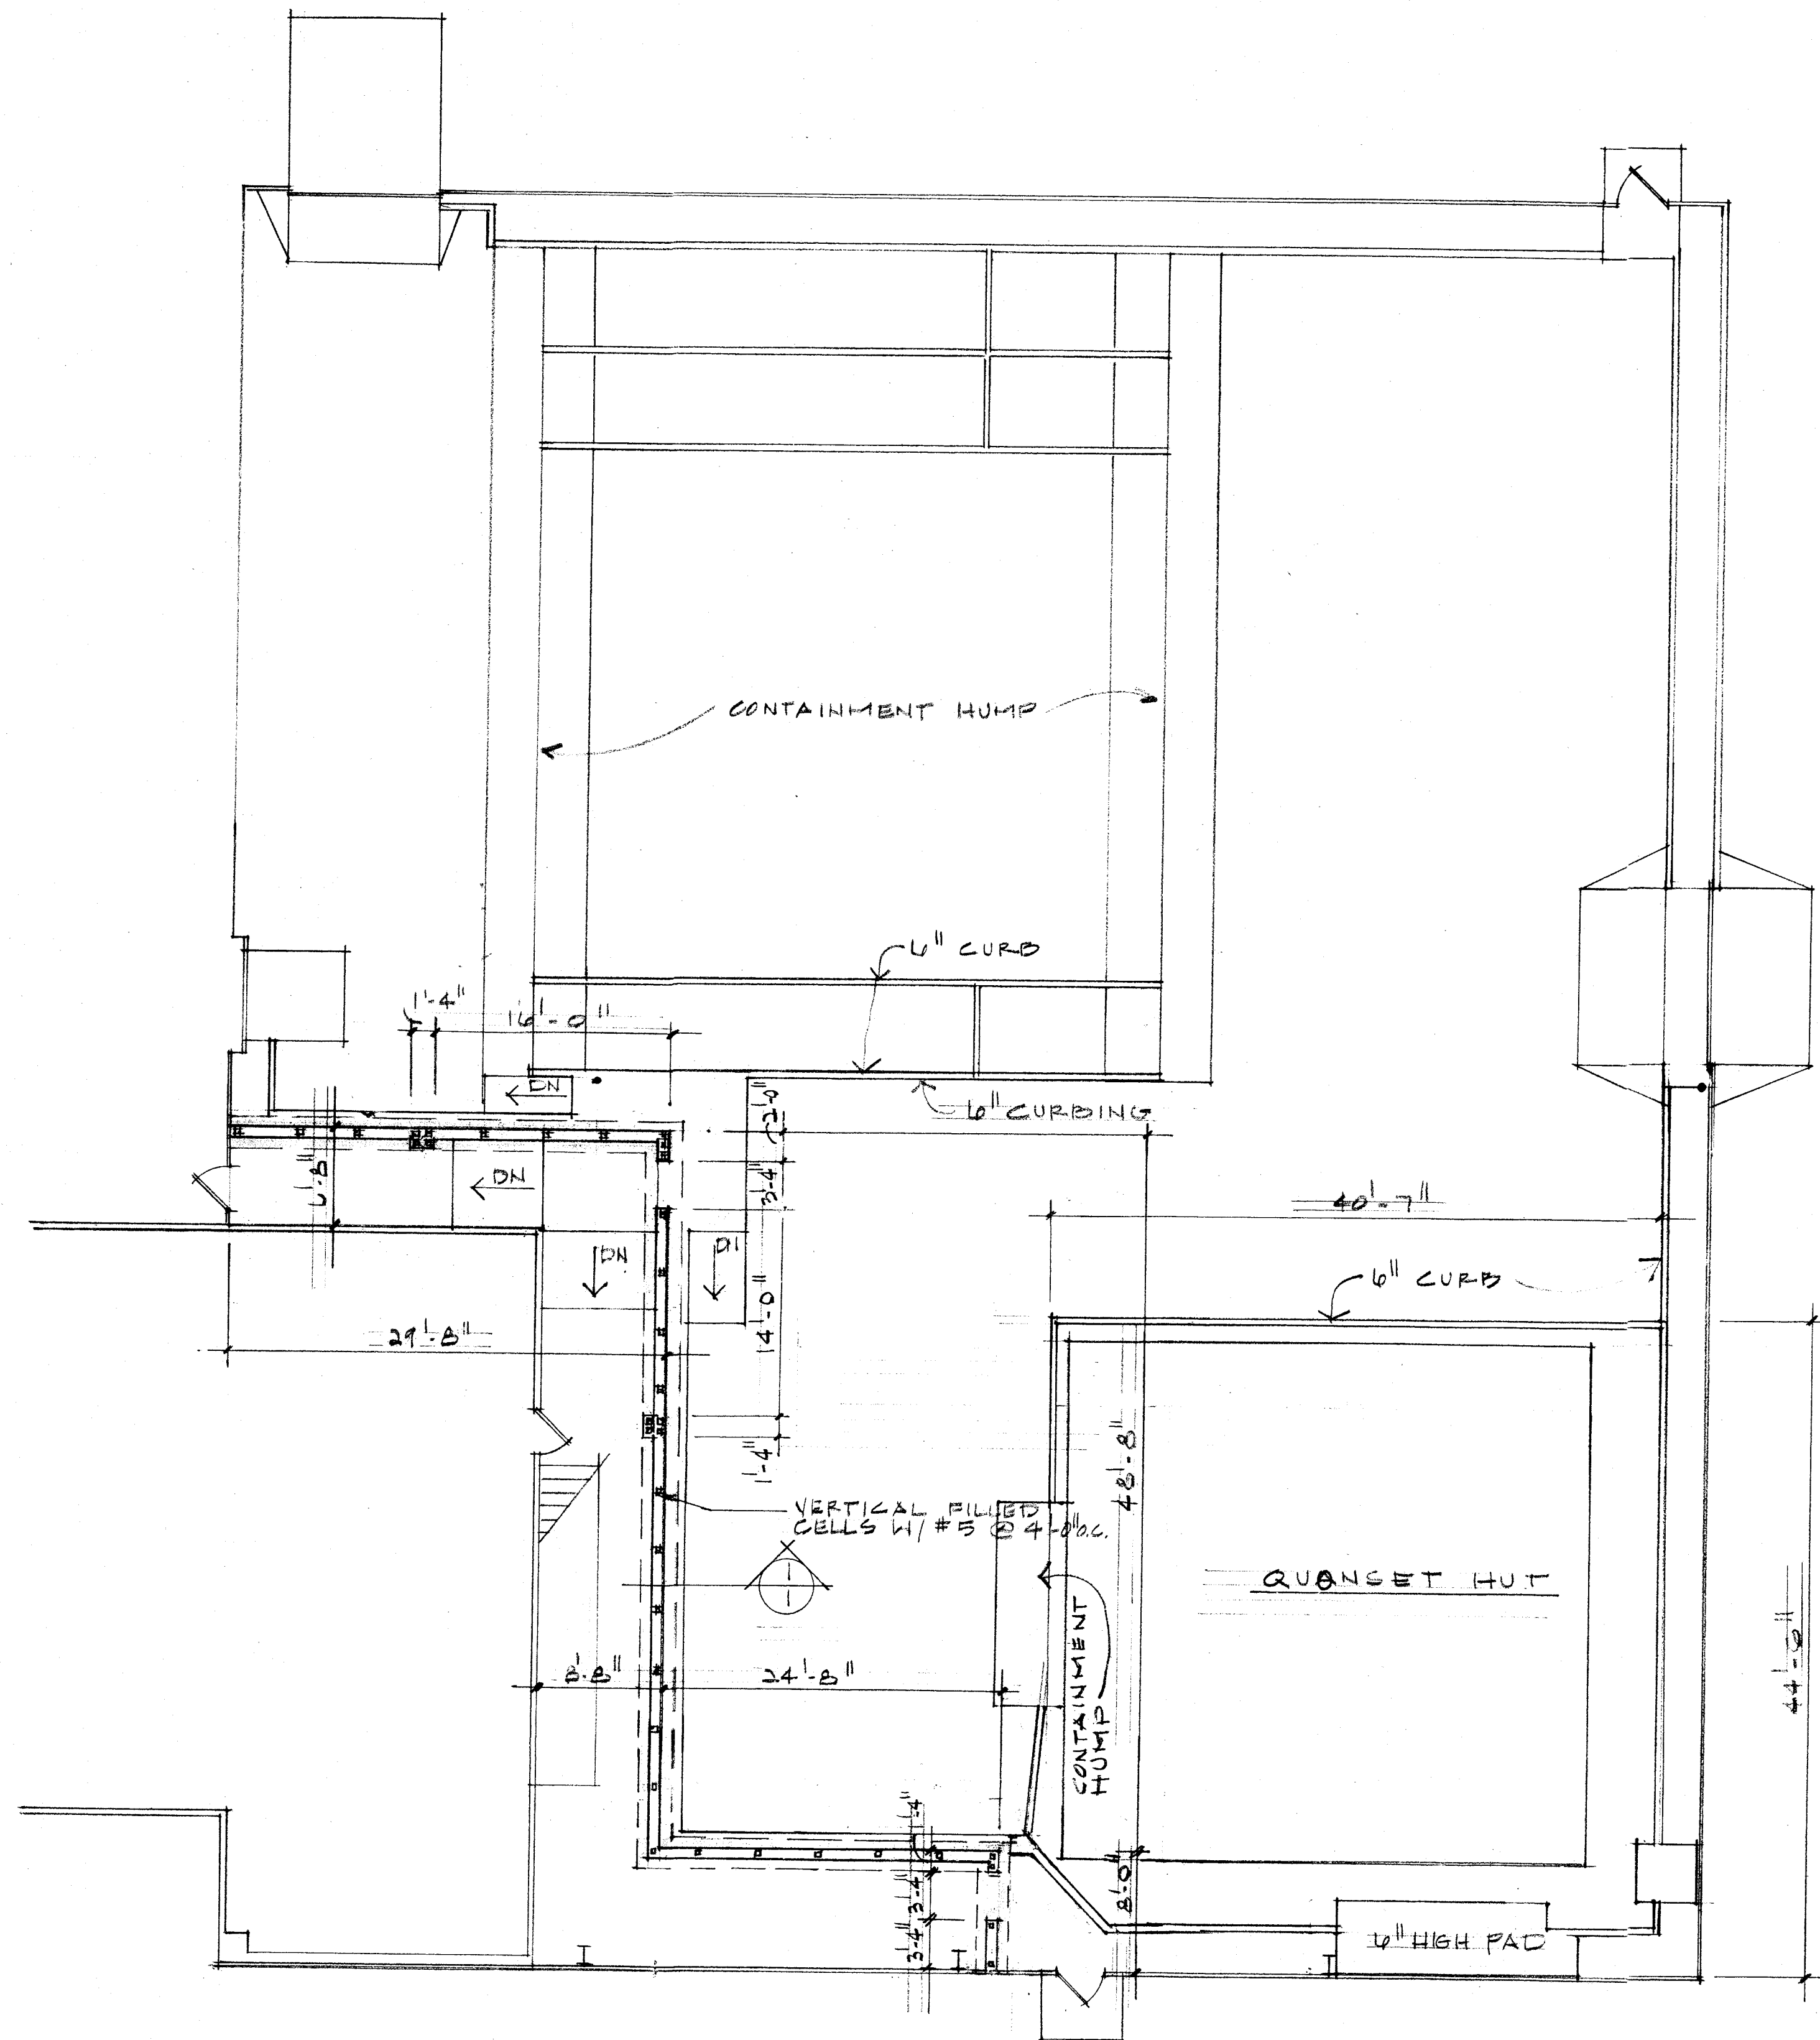

NEW OH. DOOR.
VERIFY SIZE

8"x8"x12" 1 HR RATED
CONC. BLK.

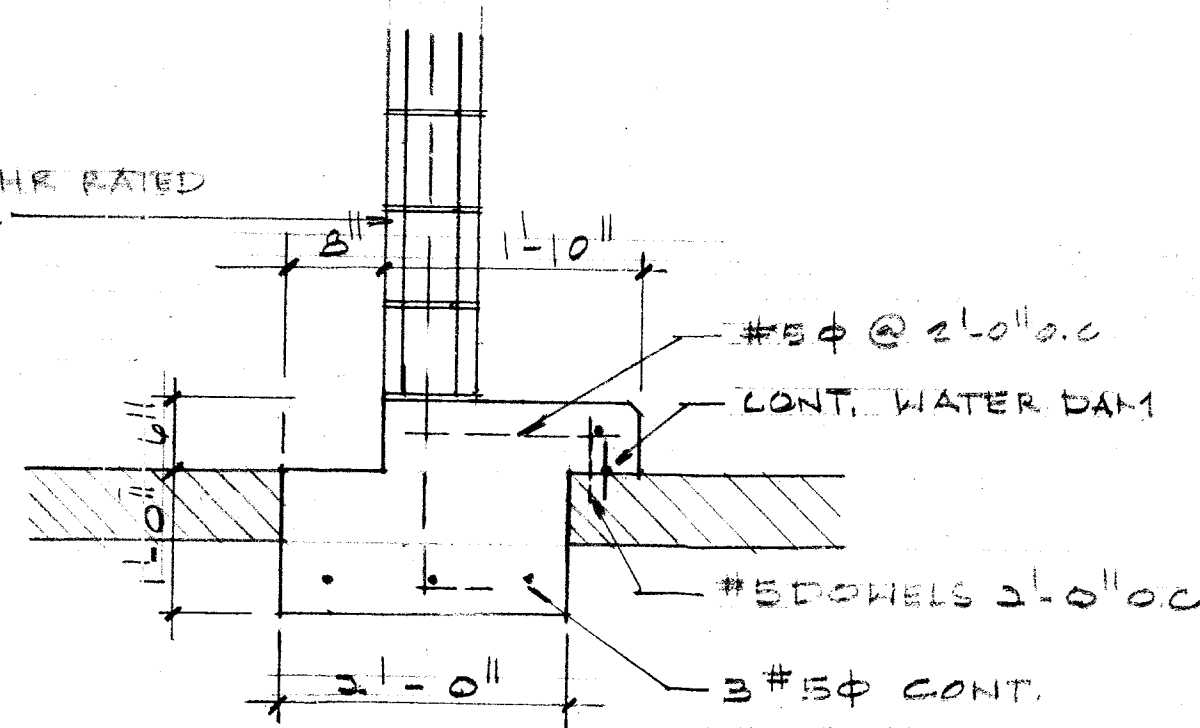

DETAIL
3/4" = 1'-0"

MODIFICATION PLAN (MODIFICATIONS)
CONTAINMENT CURBING

