
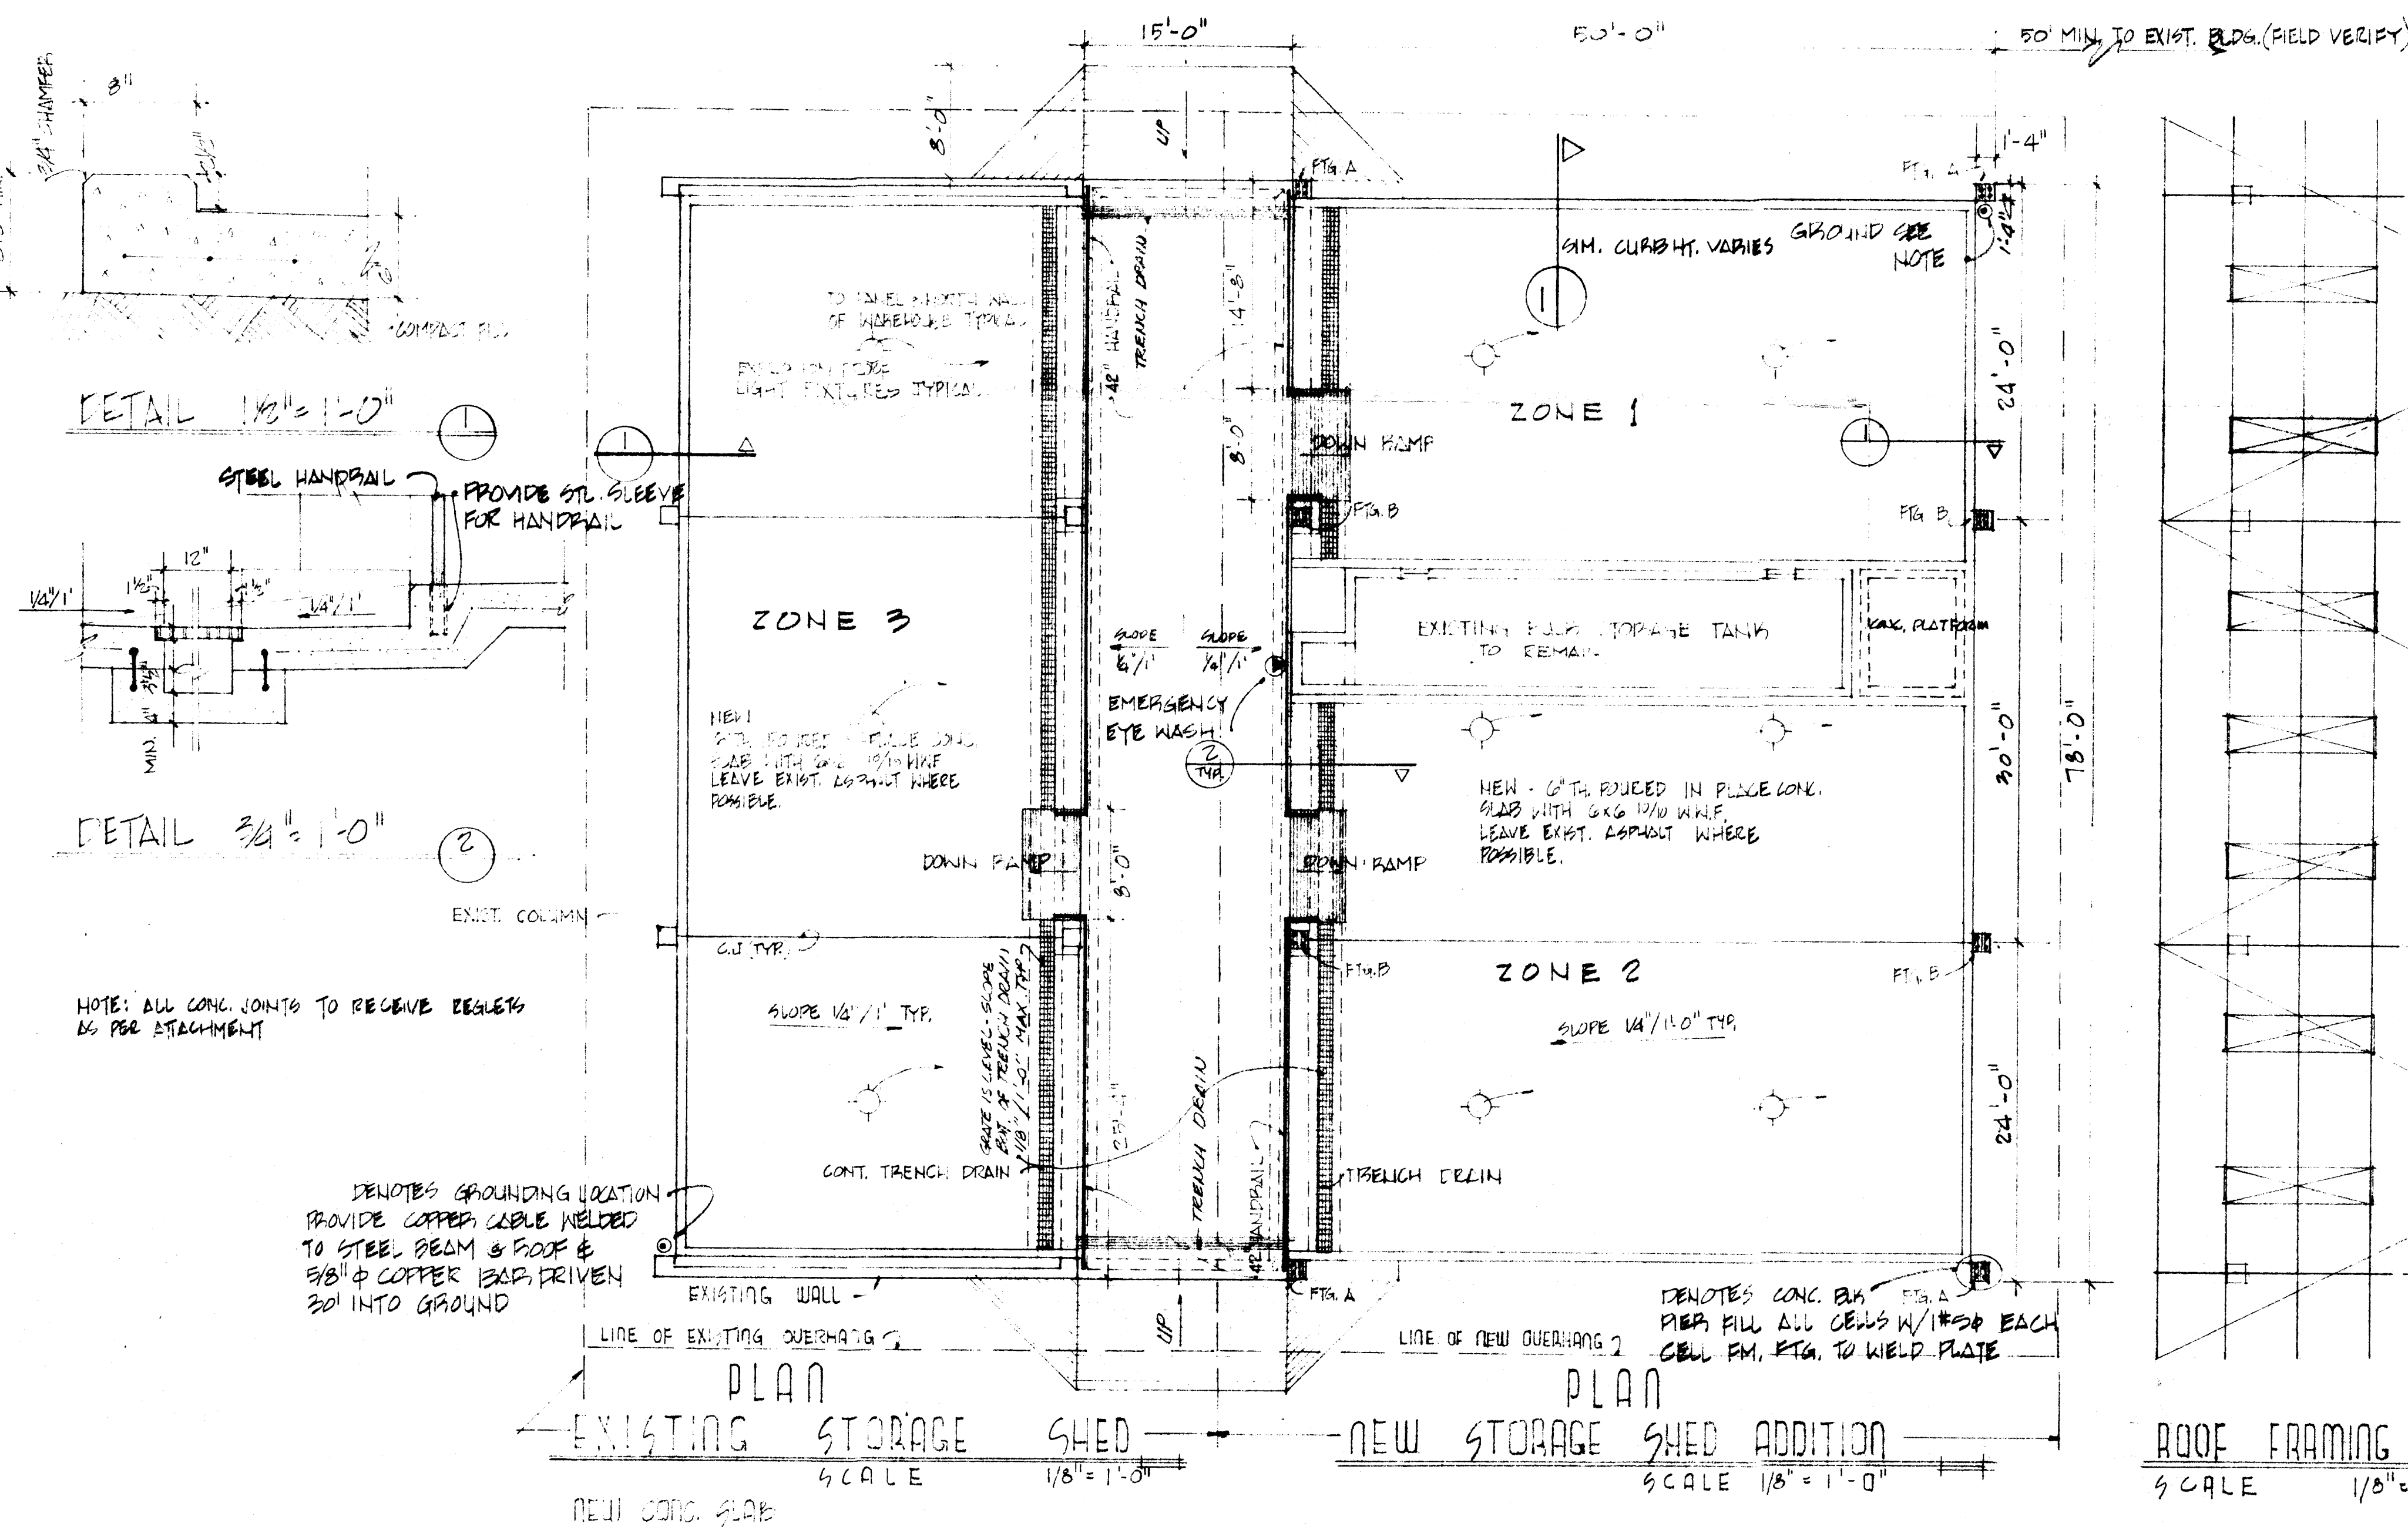


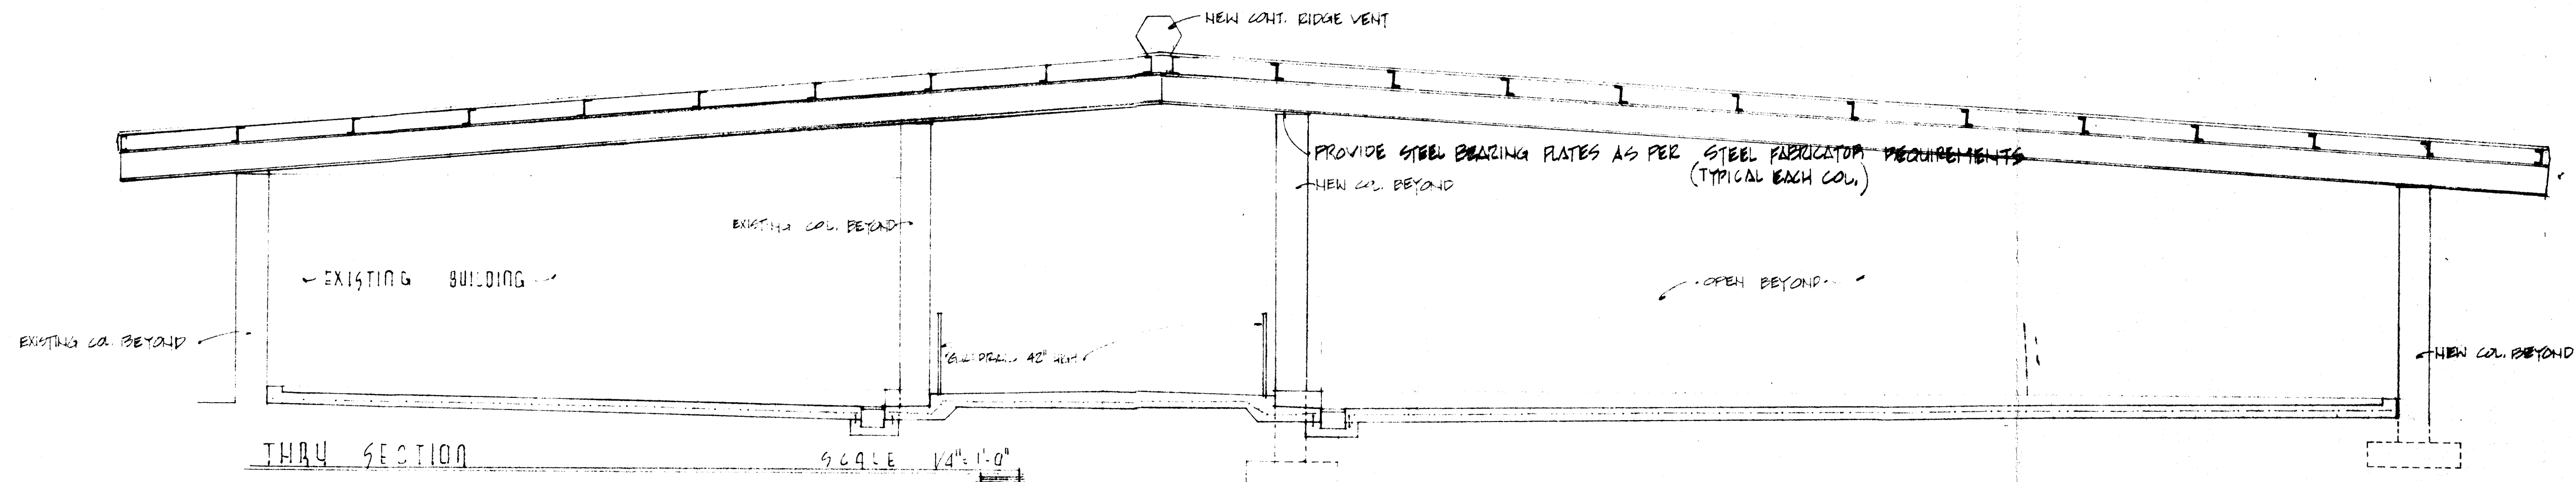


FOOTING A - 2'-6" x 2'-6" x 12" THICK WITH #5 @ 2' WAYS
 FOOTING B - 4'-0" x 4'-0" x 12" THICK WITH #5 @ 2' WAYS
 $f'_c = 3000 \text{ PSI}$
 $f_y = 36 \text{ KSI}$

DENOTES SHALIGHT PANEL

12" @ 5'-0" O.C. TYP

WIND BRACING TYP. (AS PER STEEL FABRICATOR)

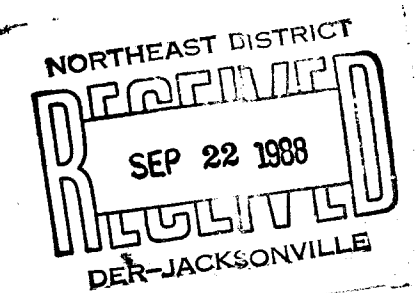

ROBERT S. TAYLOR, C.R.
 ARCHITECT
 P.O. BOX 23845
 GAINESVILLE, FLORIDA 32602
 SEP. 14, 1988

