



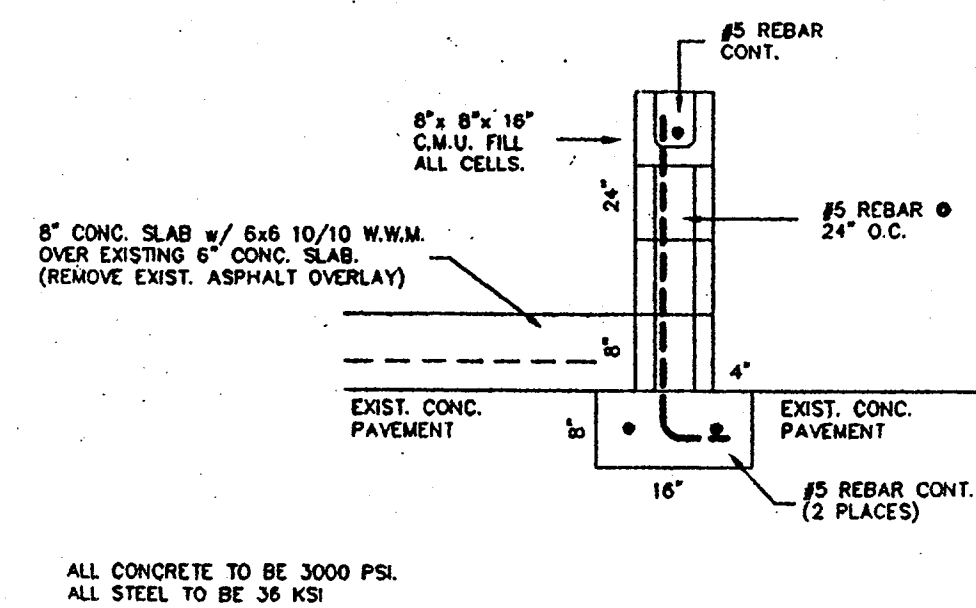

WALL/PAVEMENT SECTION

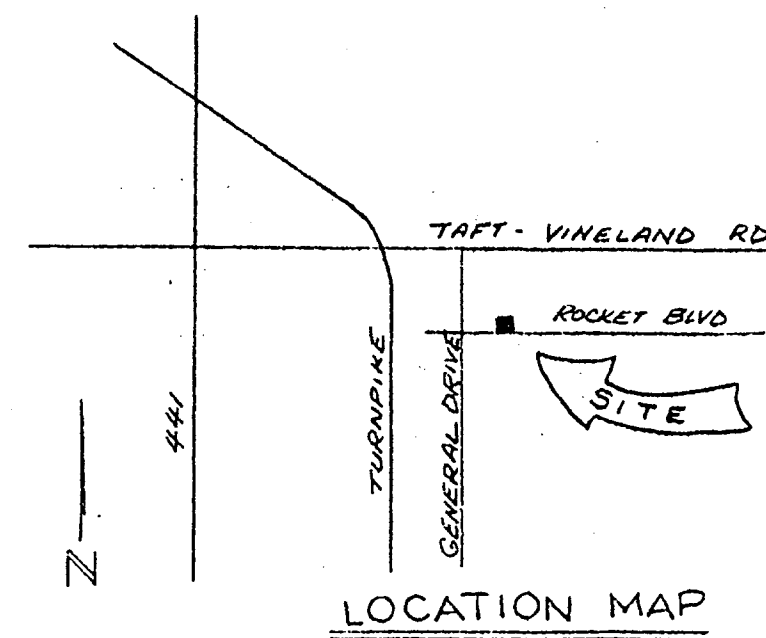


LEGAL DESCRIPTION:

The East half of Lot 3, REGENCY INDUSTRIAL PARK SEC. 15, as recorded in Plot Book 12, Page 114, Public Records of Orange County, Florida, less the West 171.00 feet of said half of Lot 3.

OWNER:

CHEMICAL CONSERVATION CORPORATION
10100 ROCKET BOULEVARD (FORMERLY 653 ROCKET BLVD.)
ORLANDO, FLORIDA 32824
(407) 859-4441

ROCKET BOULEVARD
(70' R/W)

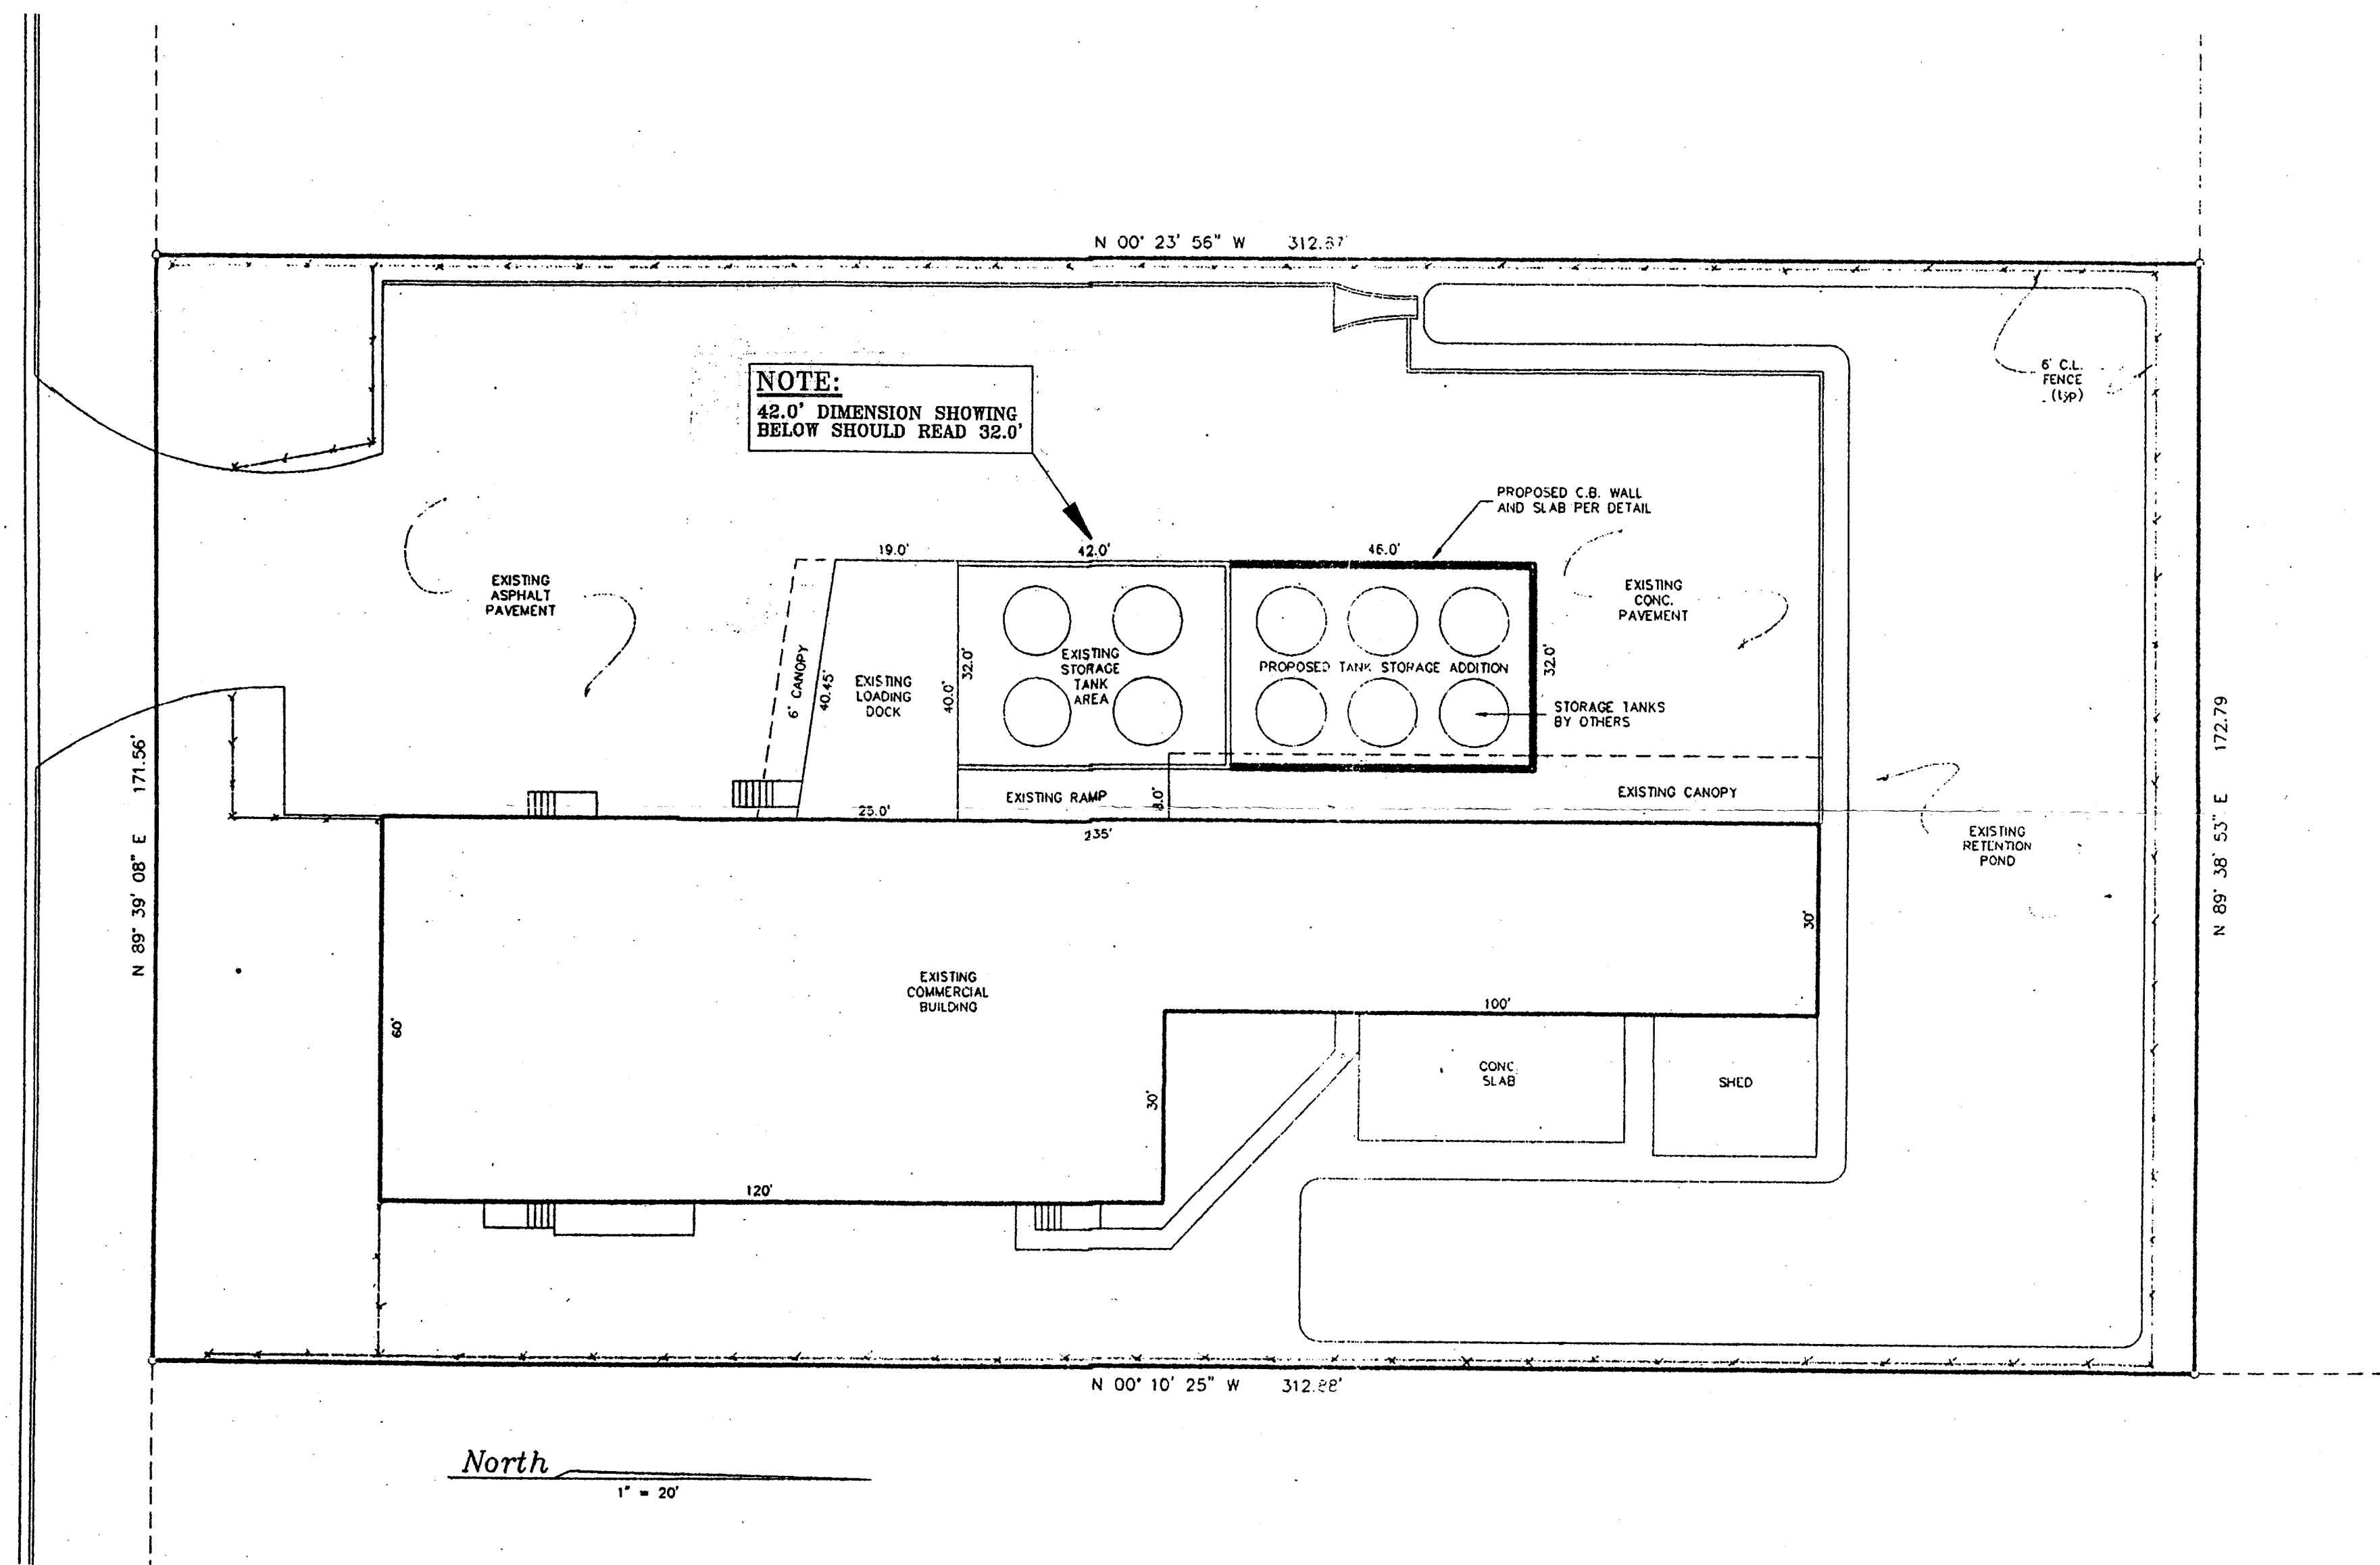

SITE PLAN

Figure II.C.7/9.-2
Wastewater Tanks
Secondary Containment

TANK STORAGE ADDITION
CHEMICAL CONSERVATION CORPORATION

JOHNSON ENGINEERING & LAND SURVEYING, INC.

CONSULTING ENGINEERS / LAND SURVEYORS

201st State Road 520, Suite 104
Orlando, Florida 32833
Telephone: (407) 568-3759



DATE: 10-30-95
DWG. BY: W.K.J.

DESIGN: B. J. J. J.
CHECKED: B. J. J. J.
APPROVED: B. J. J. J.

SHEET

C1