


**USFLITER RECOVERY SERVICES MID-ATLANTIC  
POMPAMO BEACH, FLORIDA, FACILITY**

**PIPING SCHEMATIC**

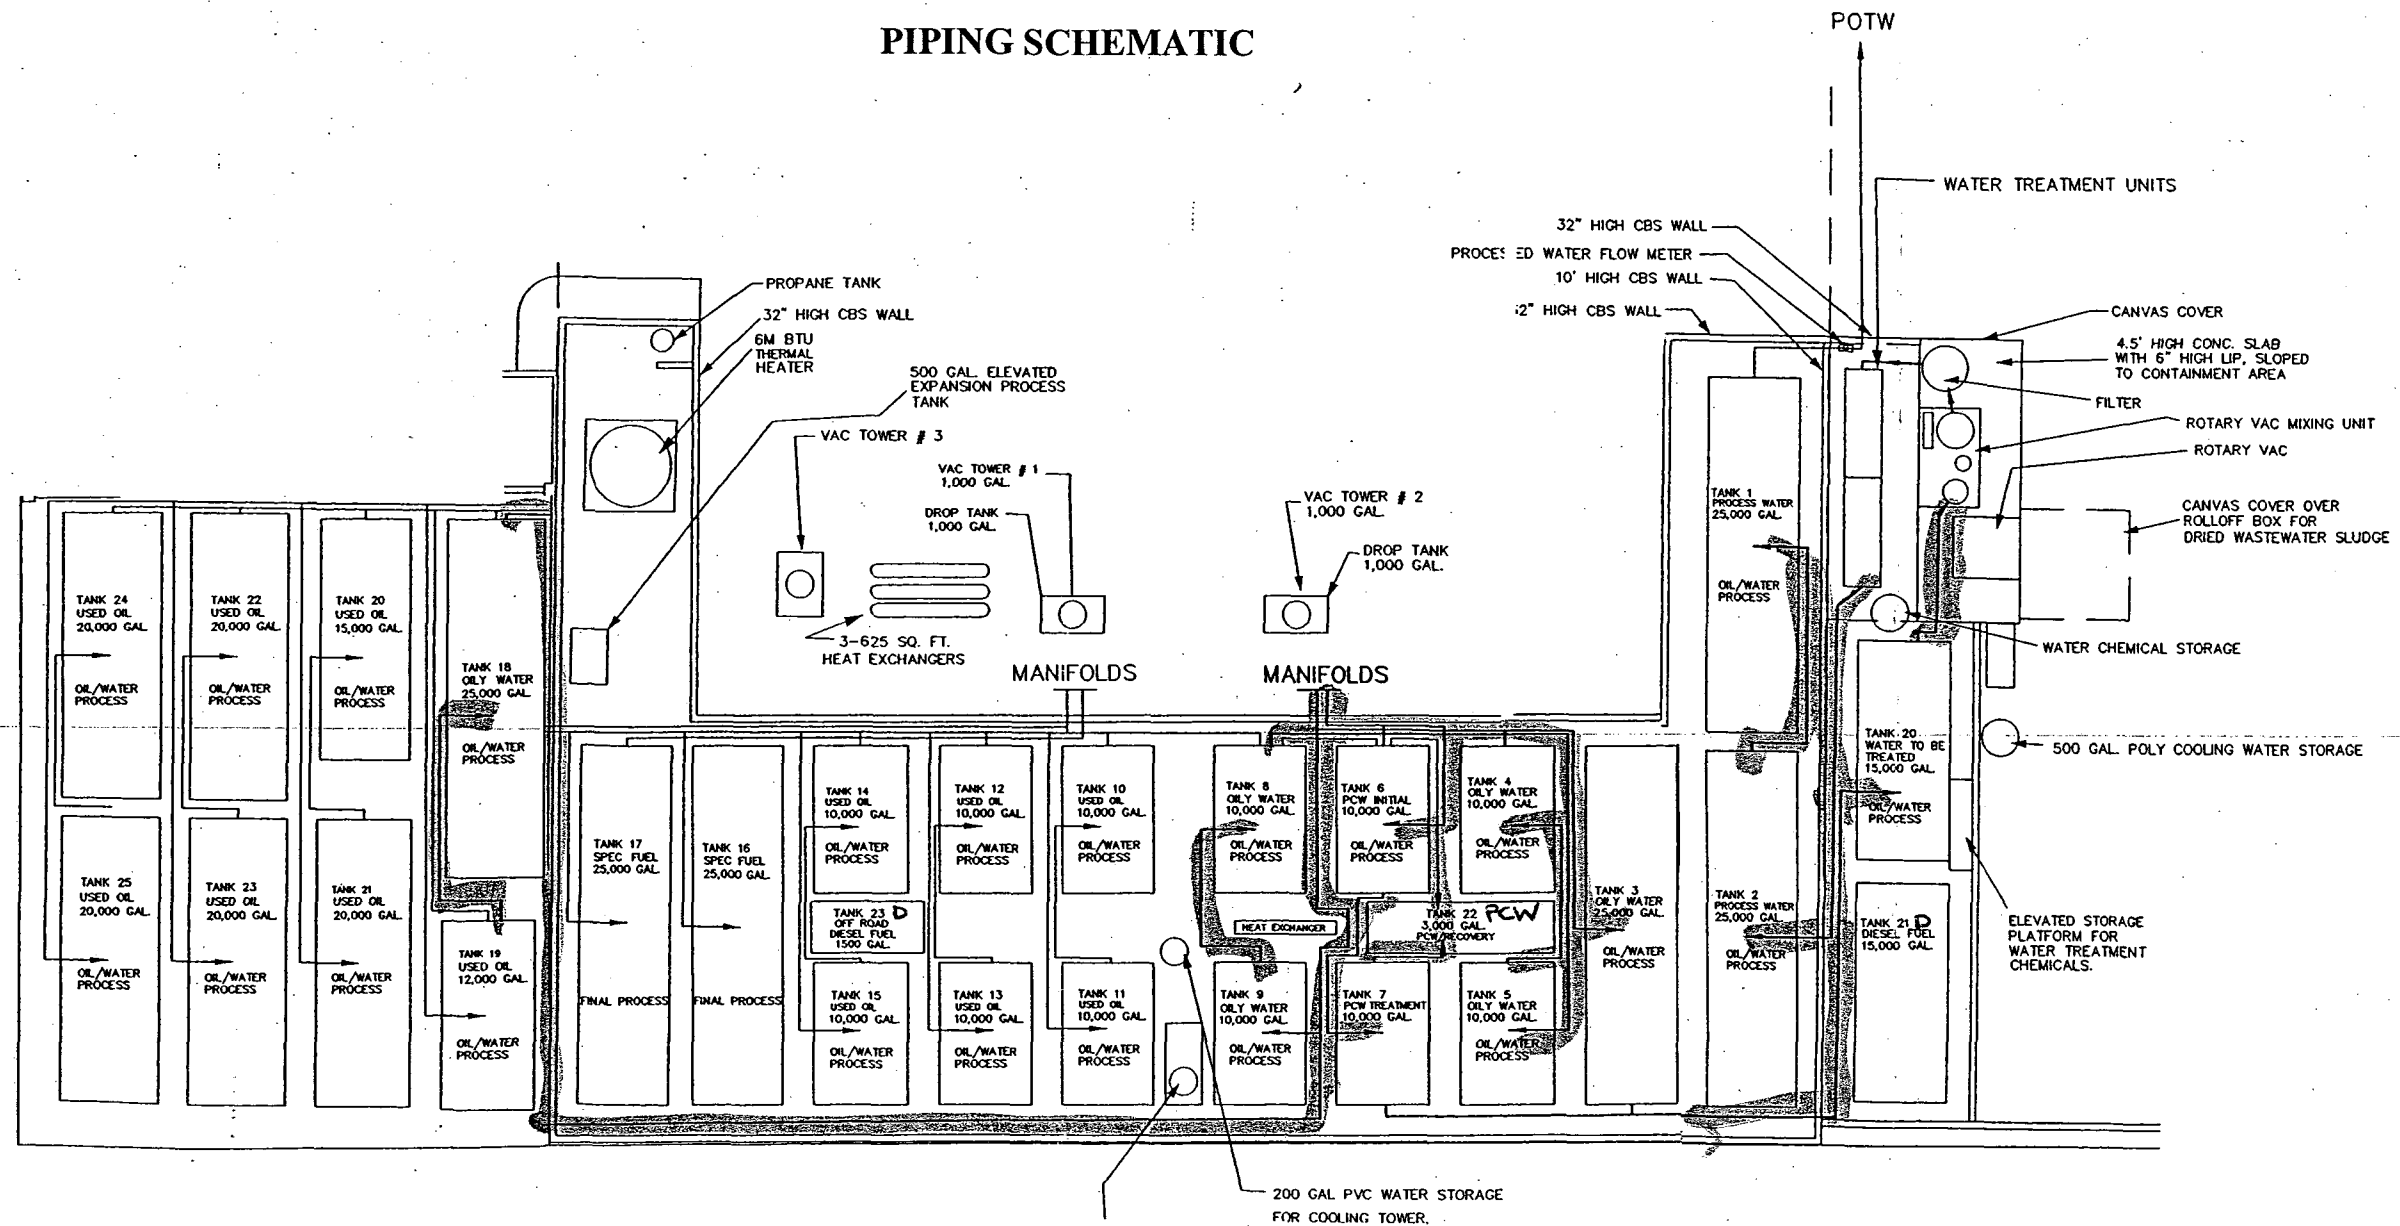

**NOTE: WATER SIDE PIPING IS SHADED  
REMAINDER IS FOR OIL AND SPECIFICATION FUEL**