


CONFIDENTIAL

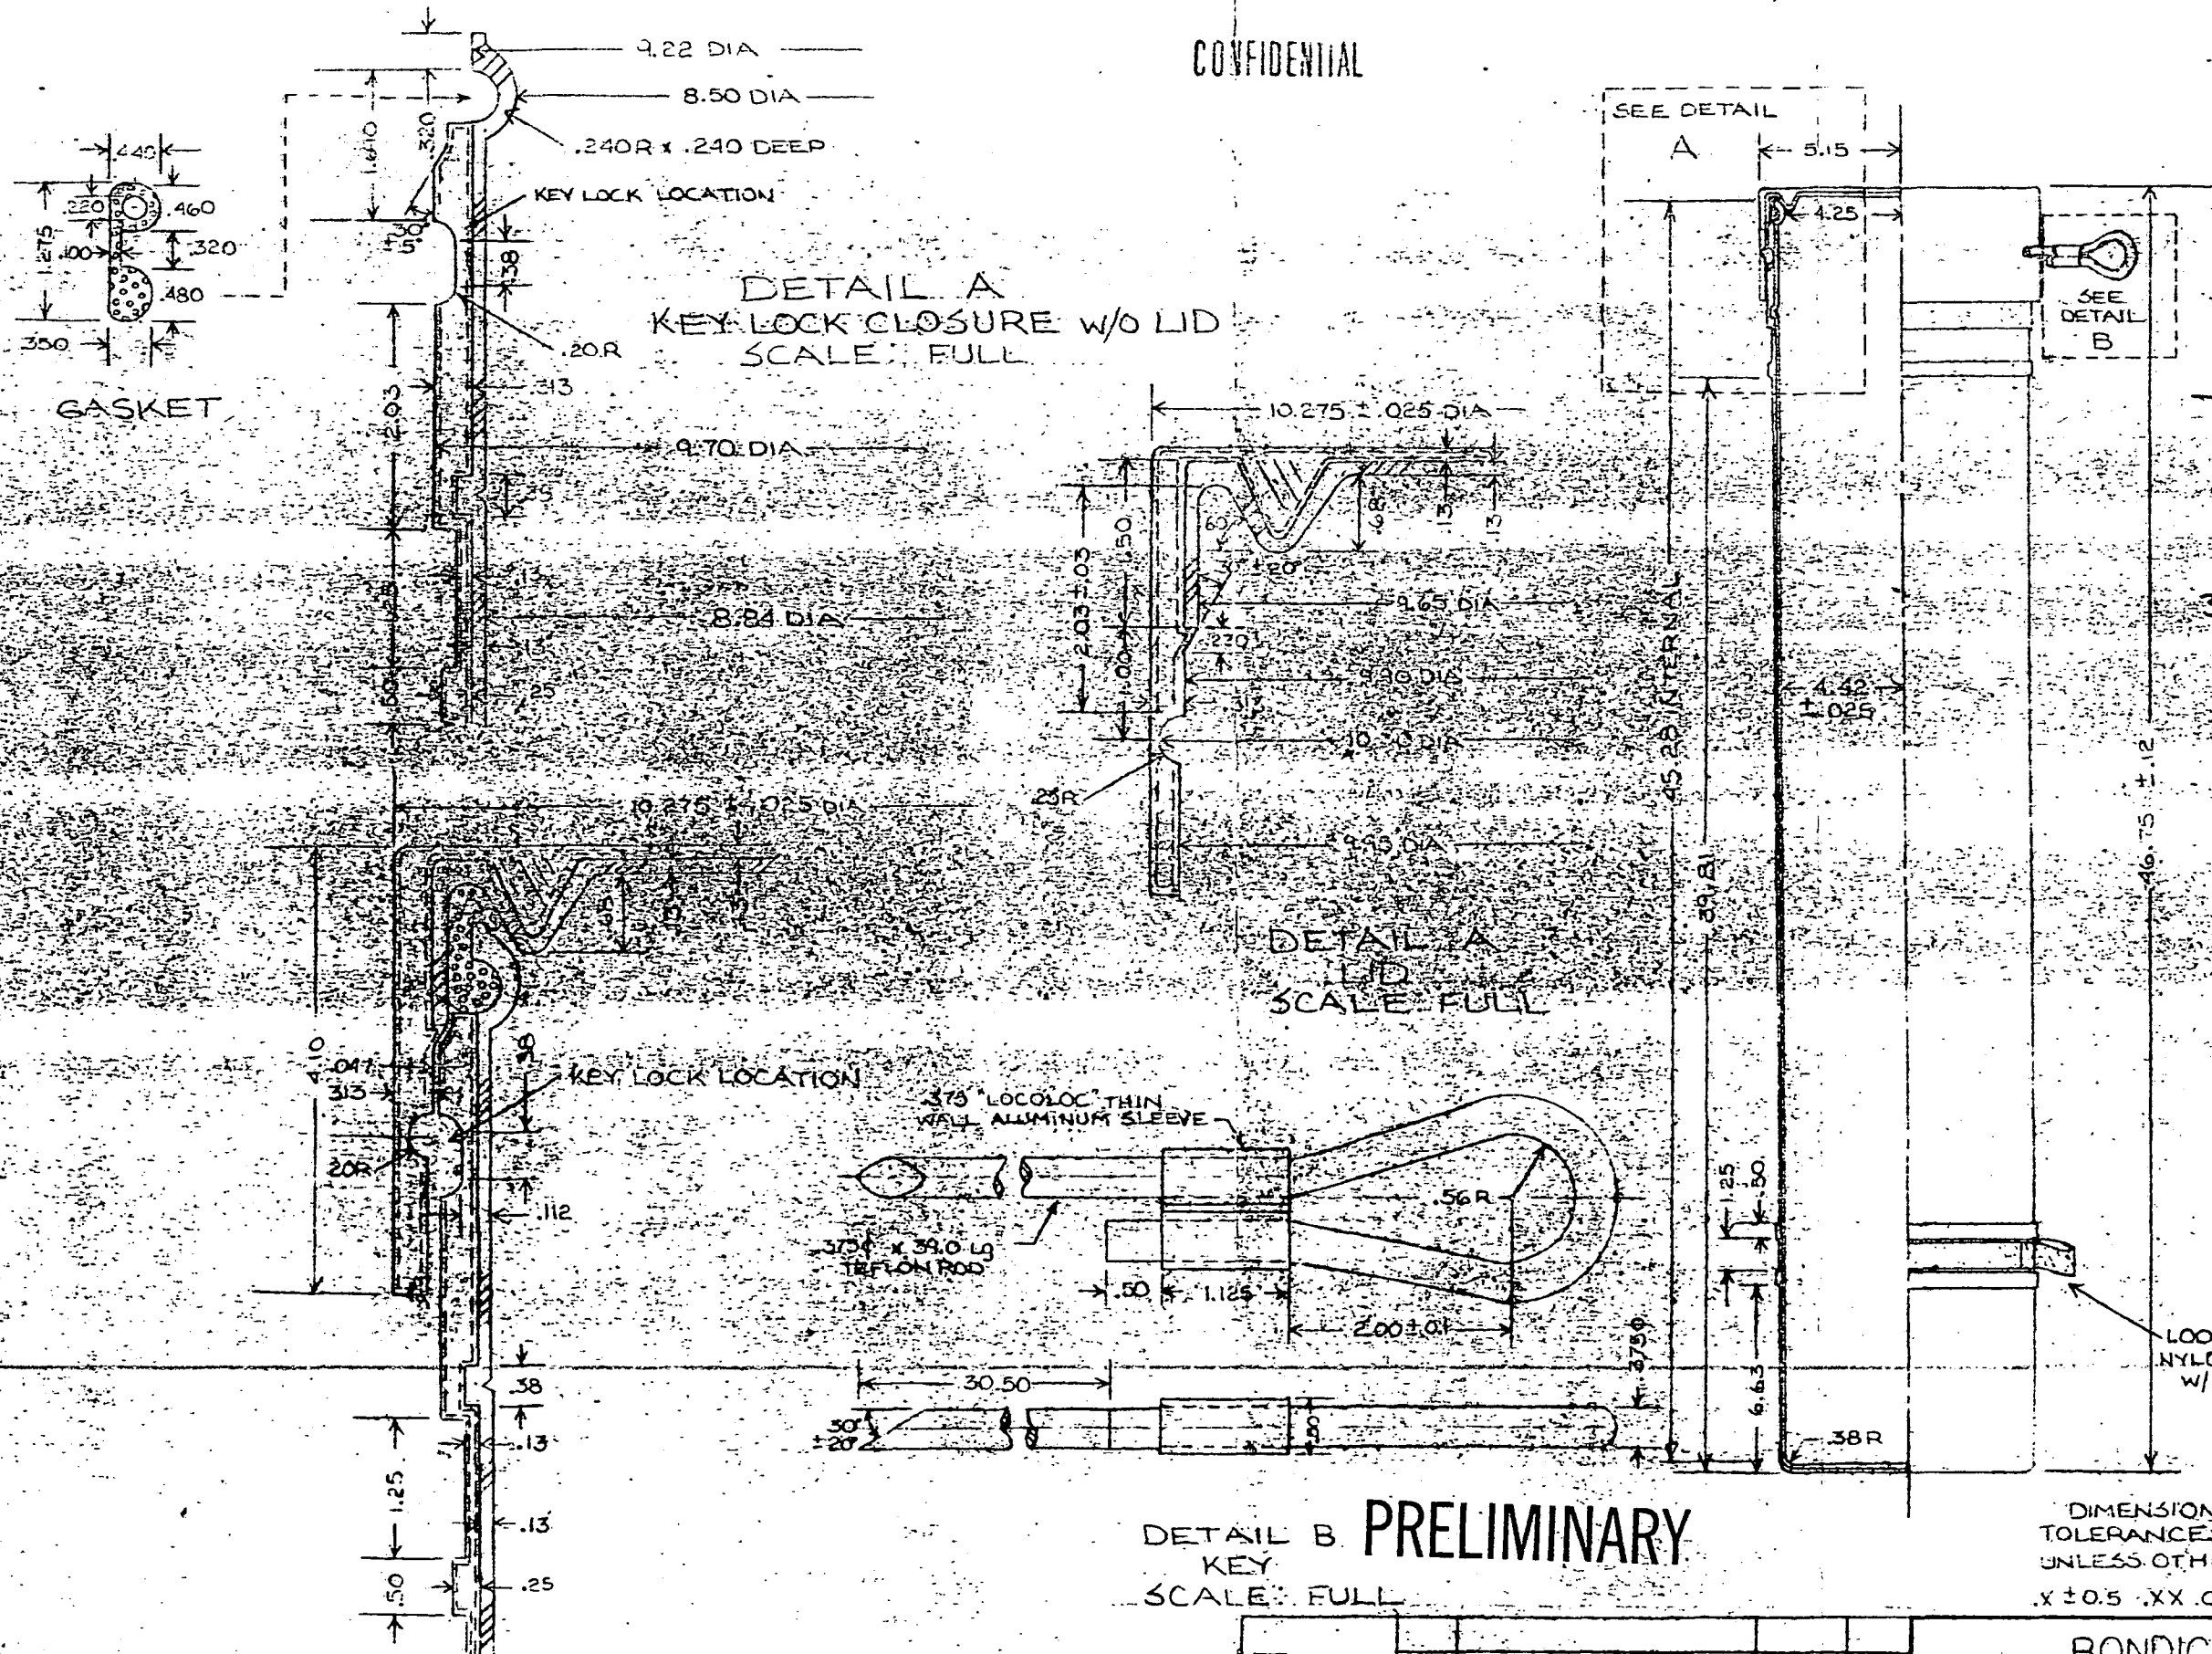

This assembly consists of the following SK#'s for test:

- 3375 Dry Cling Cartridge tube
 - 3376 Dry Cling Cartridge Gasket (seal)
 - 3377 Dry Cling Cartridge Key
 - 3378 Dry Cling Cartridge Cap (Lid)
- JPkws2
2/10/88

DIMENSIONS IN INCHES.
TOLERANCES AS SHOWN BELOW
UNLESS OTHERWISE SPECIFIED.
X ± 0.5 XX .05 XXX ± .005

DETAIL B KEY SCALE: FULL

PRELIMINARY

FRP
PE

NO.	CORRECTION	DATE	CHK.

BONDICO, INC.


SCALE: 1/4 APPROVED BY: DRAWN BY: LCC
DATE: 12-10-87 REVISED:

BONDICO NO. 11 CYLINDER

SAFETY-KLEEN

DRAWING NUMBER
FCS-041-6

CONFIDENTIAL

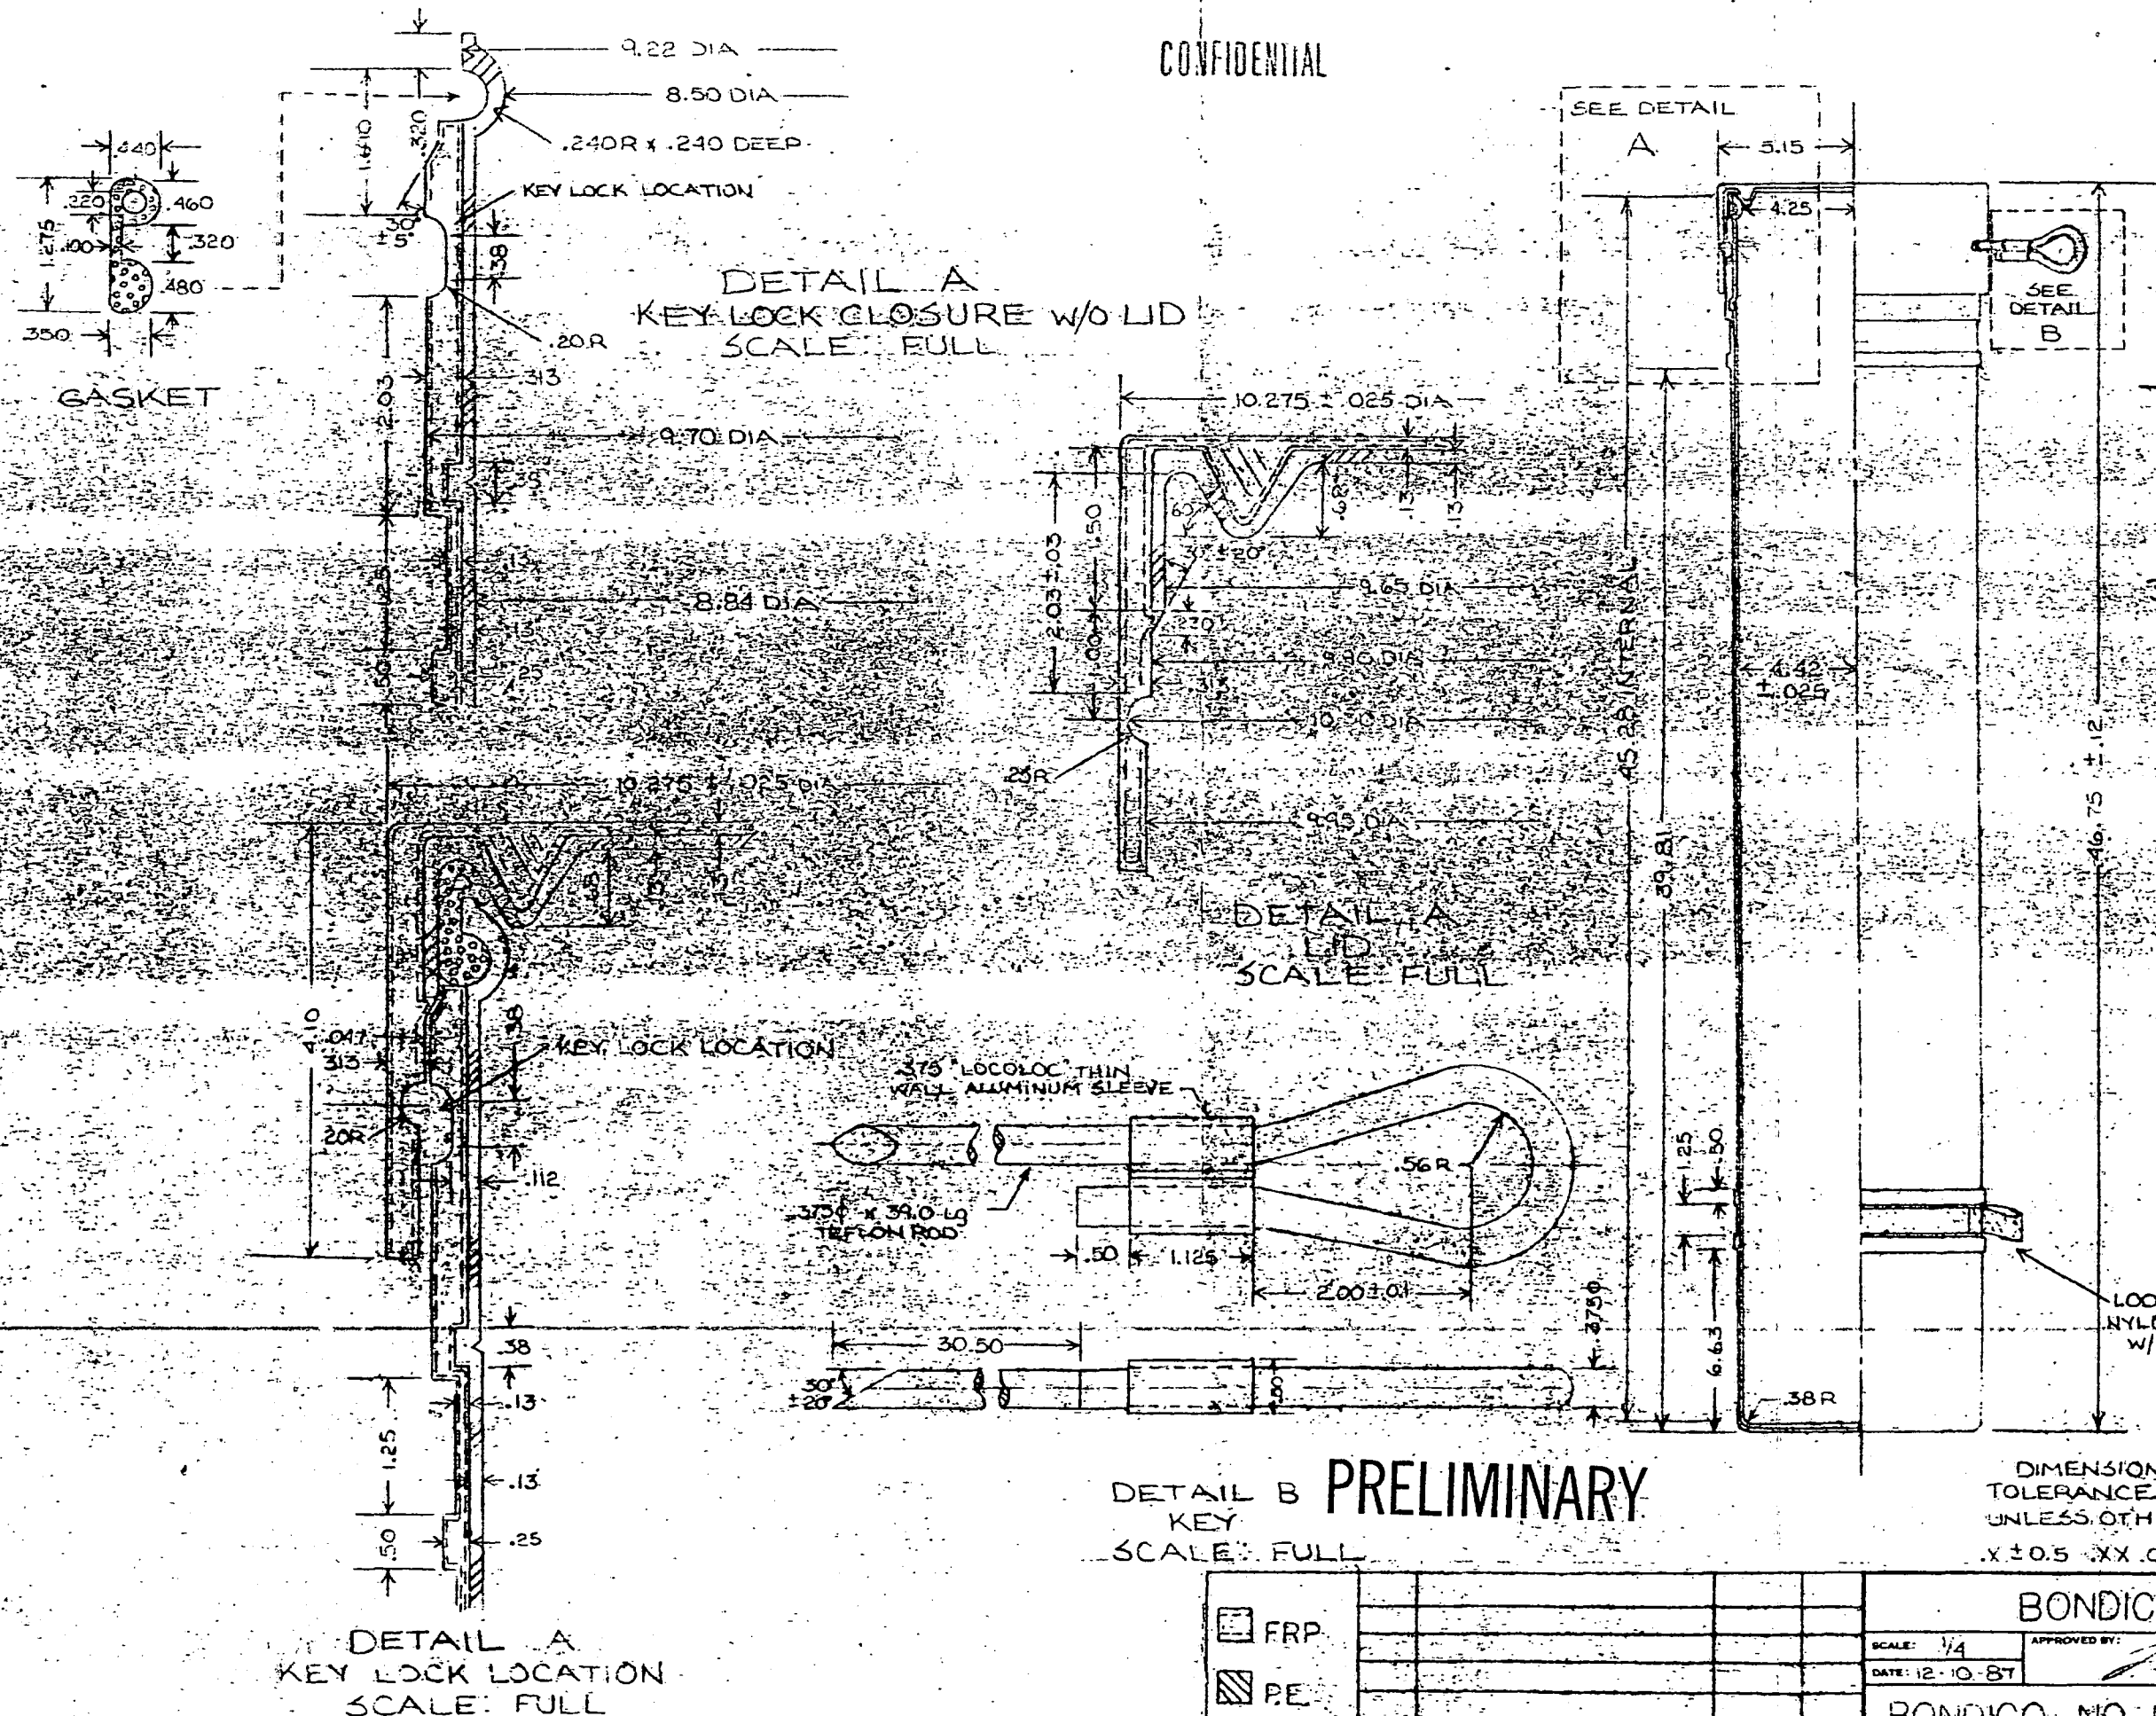

This assembly consists of the following SK #'s for test:

3375 Dry Cl'n'g
Cartridge
tube

3376 Dry Cling
Cartridge
Gasket (seal)

3377 Dry Cling
Cartridge
key

3378 Dry Cling
Cartridge
Cap
(Lid)
JPWsz
2/16/88

LOO X LINE
NYLON LIFTING STRAP
W/ HANDLES

DIMENSIONS IN INCHES.
TOLERANCES AS SHOWN BELOW
UNLESS OTHERWISE SPECIFIED.

BONDICO, INC.

SCALE: 1/4	APPROVED BY: 	DRAWN BY: CC
DATE: 12-10-87		REVISED

BONDICO NO. 11 CYLINDER

SAFETY-KLEEN

DRAWING NUMBER
FCS-041-6

 FRP  PE			
	NO.	CORRECTION	DATE