


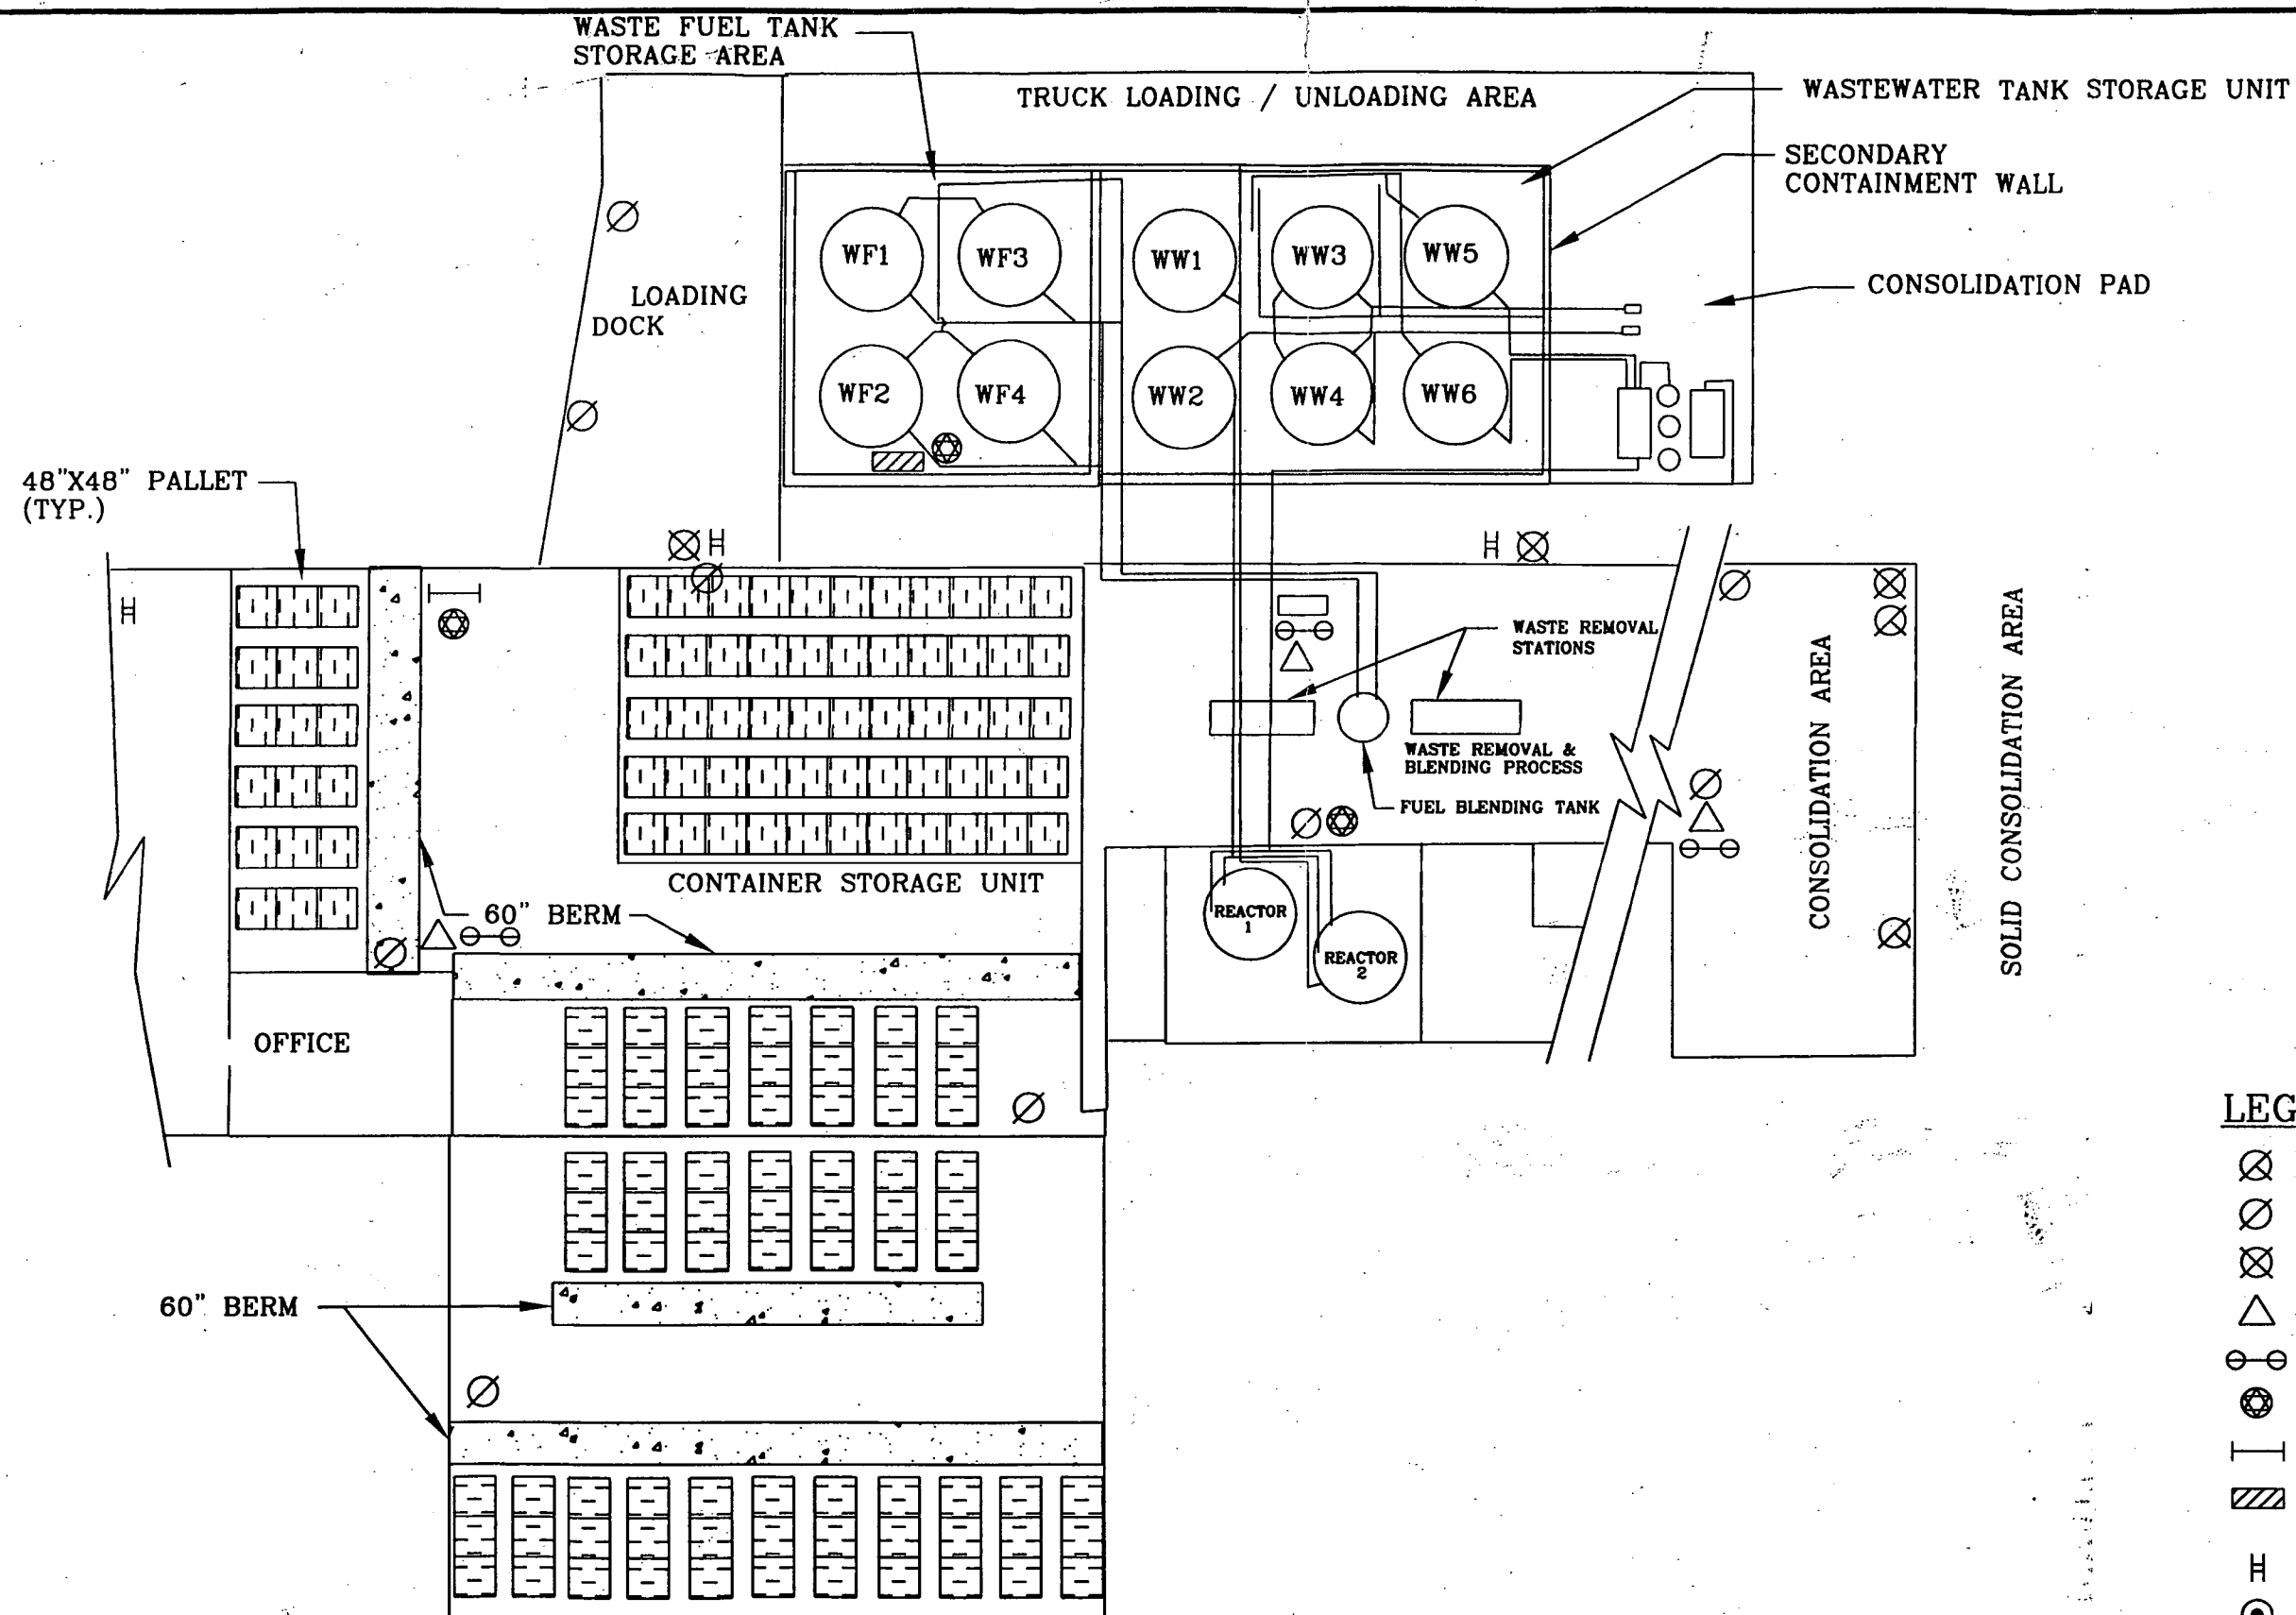

LEGEND

- ⊗ FIRE EXTINGUISHER 5 LBS.
- ⊘ FIRE EXTINGUISHER 20 LBS.
- ⊗ FIRE EXTINGUISHER 150 LBS.
- △ SAFETY SHOWER
- ⊕ EYE WASHER
- ⊗ SPILL CONTROL STATION
- STRETCHER
- ▨ EMERGENCY AND PERSONNEL SAFETY EQUIP. CABINET
- H FIRE ALARM OPERATOR
- ⊙ FIRE HYDRANT

PERMA-FIX OF ORLANDO, INC.				FIGURE II.A.4.b.-9	SCHREIBER & YONLEY ASSOCIATES ENVIRONMENTAL ENGINEERS
EMERGENCY EQUIPMENT LOCATION				SCALE: NOT TO SCALE	
REVISED: 05-22-03	DRAWN BY: WKS	DATE DRAWN: 02-07-03	DRAWING #: II.A.4.b.-9	REVISION: 2	