
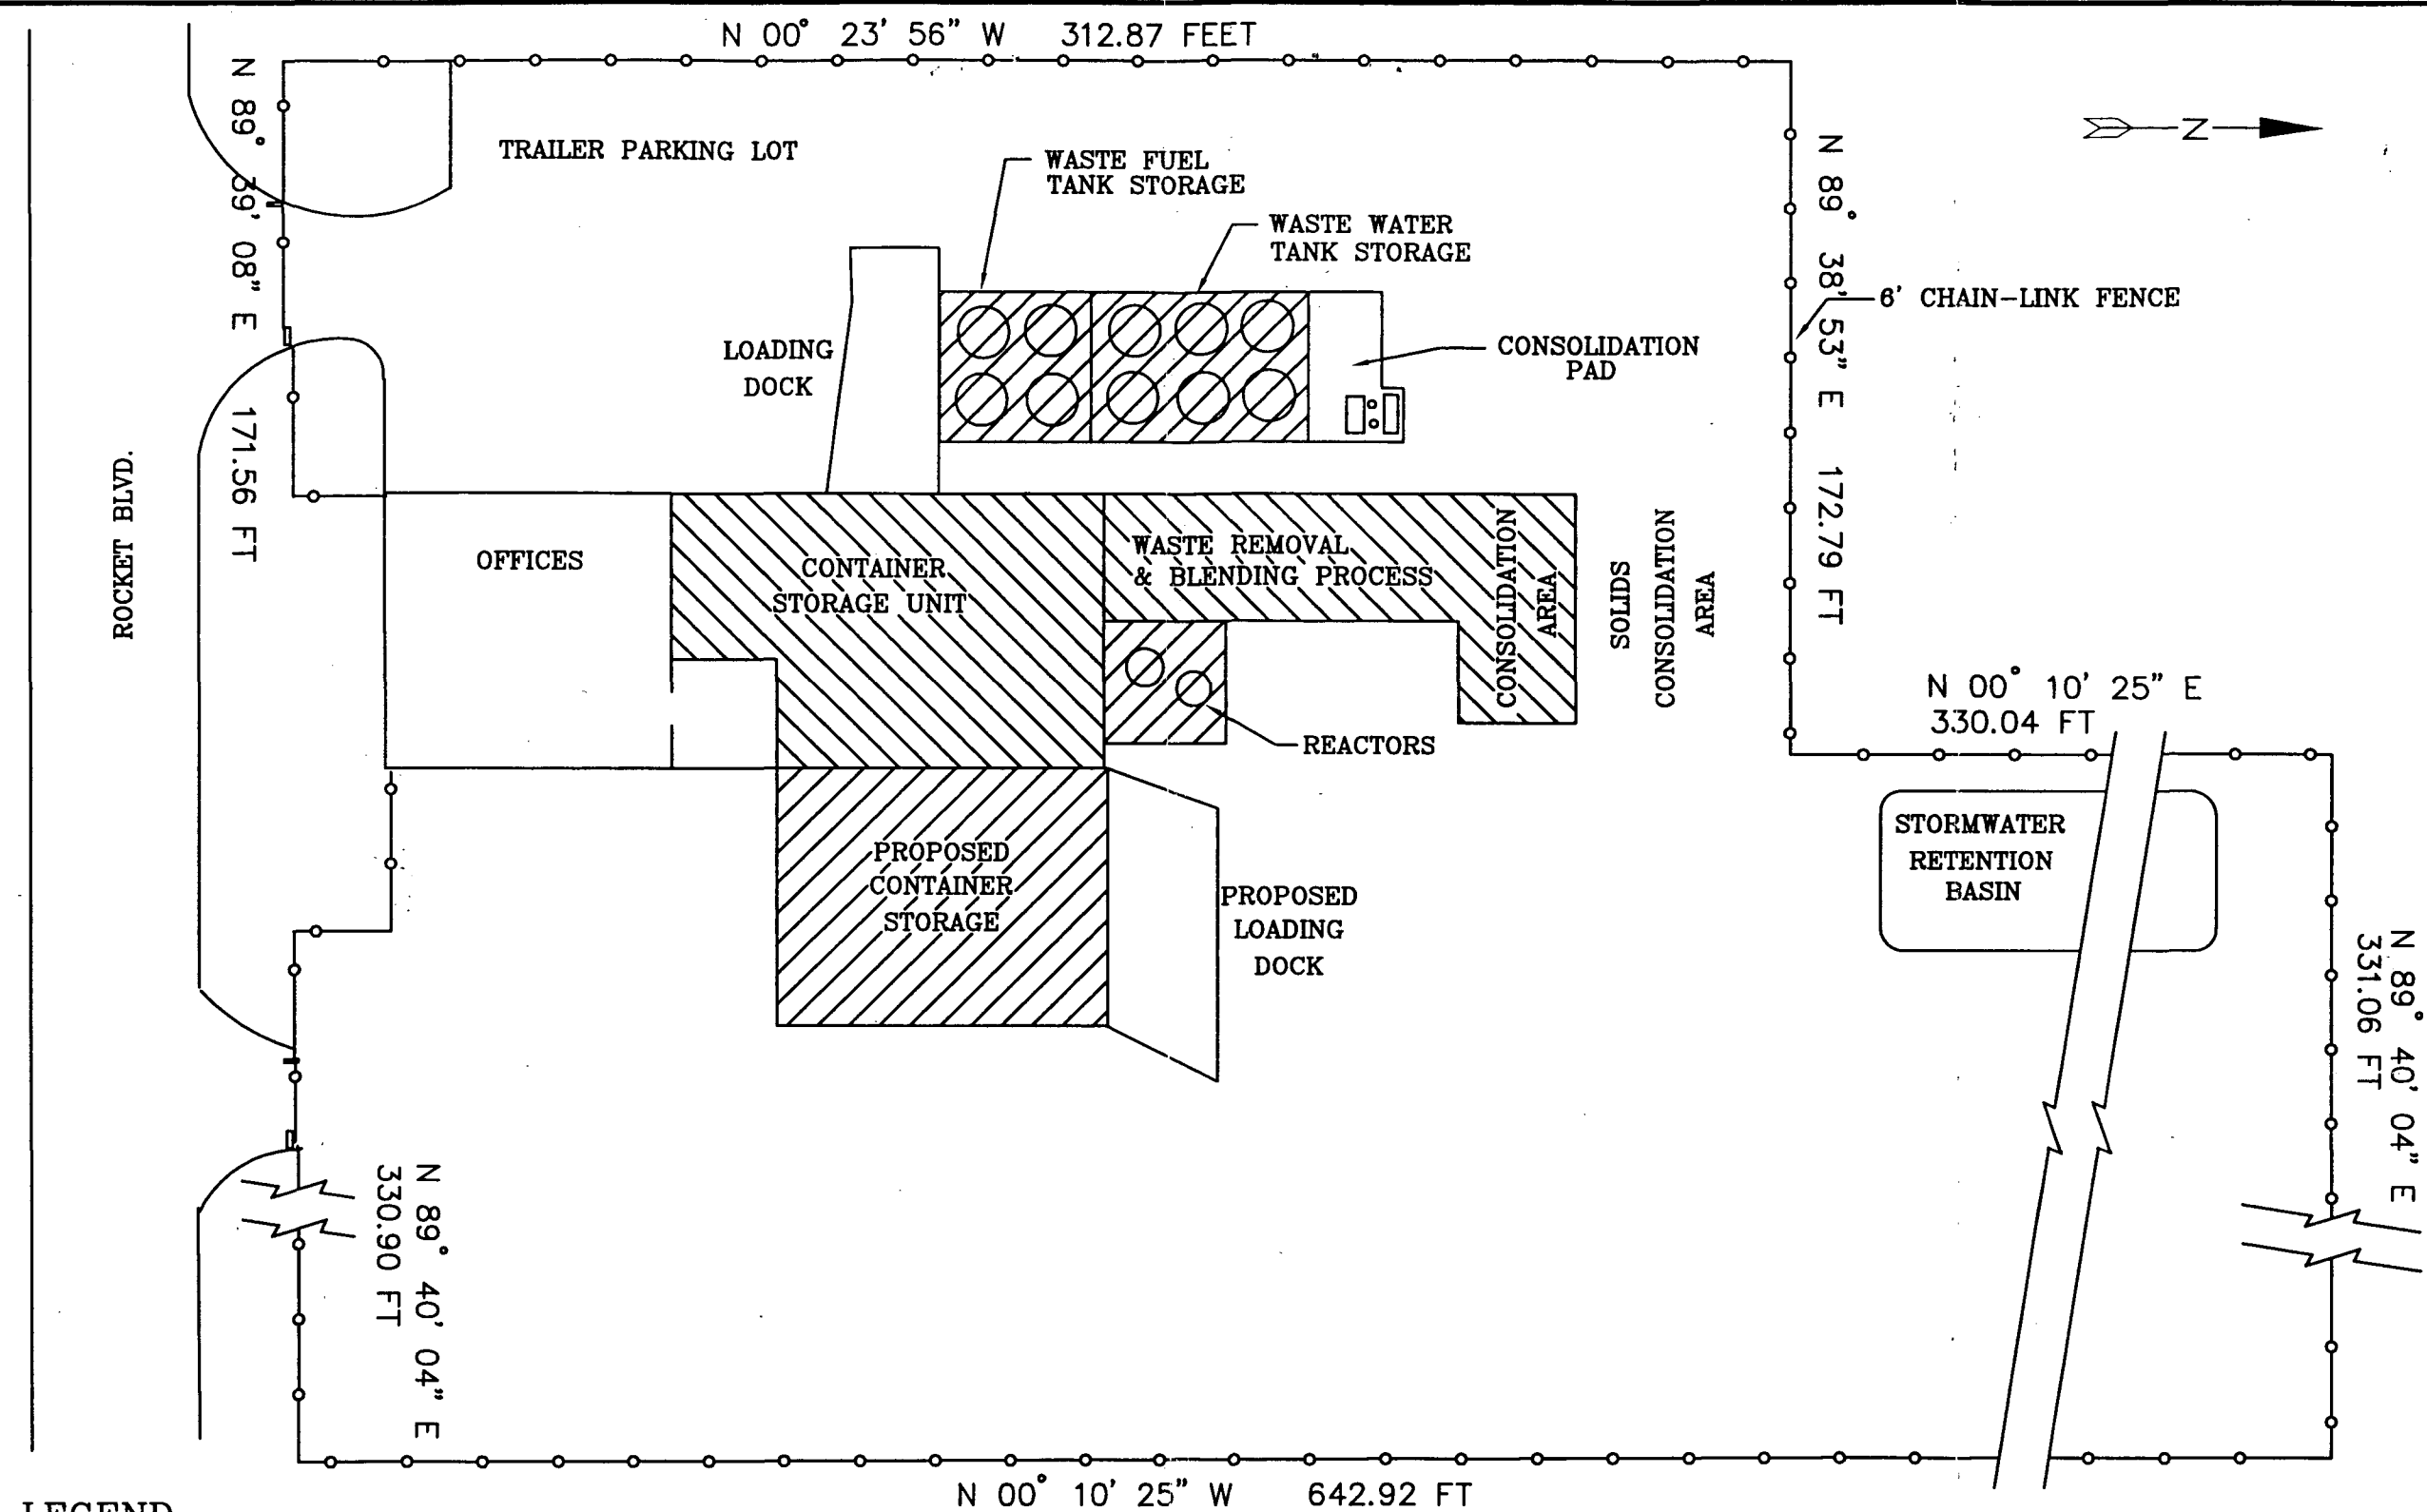


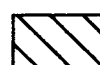

LEGEND

-  FUTURE
-  PAST AND PRESENT

PERMA-FIX OF ORLANDO, INC.				FIGURE I.B.3.-1
PAST, PRESENT AND FUTURE HAZARDOUS WASTE MANAGEMENT AREAS				SCALE: NOT TO SCALE
CHECKED BY:	DRAWN BY:	DATE DRAWN:	DRAWING #:	REVISION:
	WKS	02-05-03	I.B.3.-1	2

SCHREIBER & YONLEY ASSOCIATES
 ENVIRONMENTAL ENGINEERS