


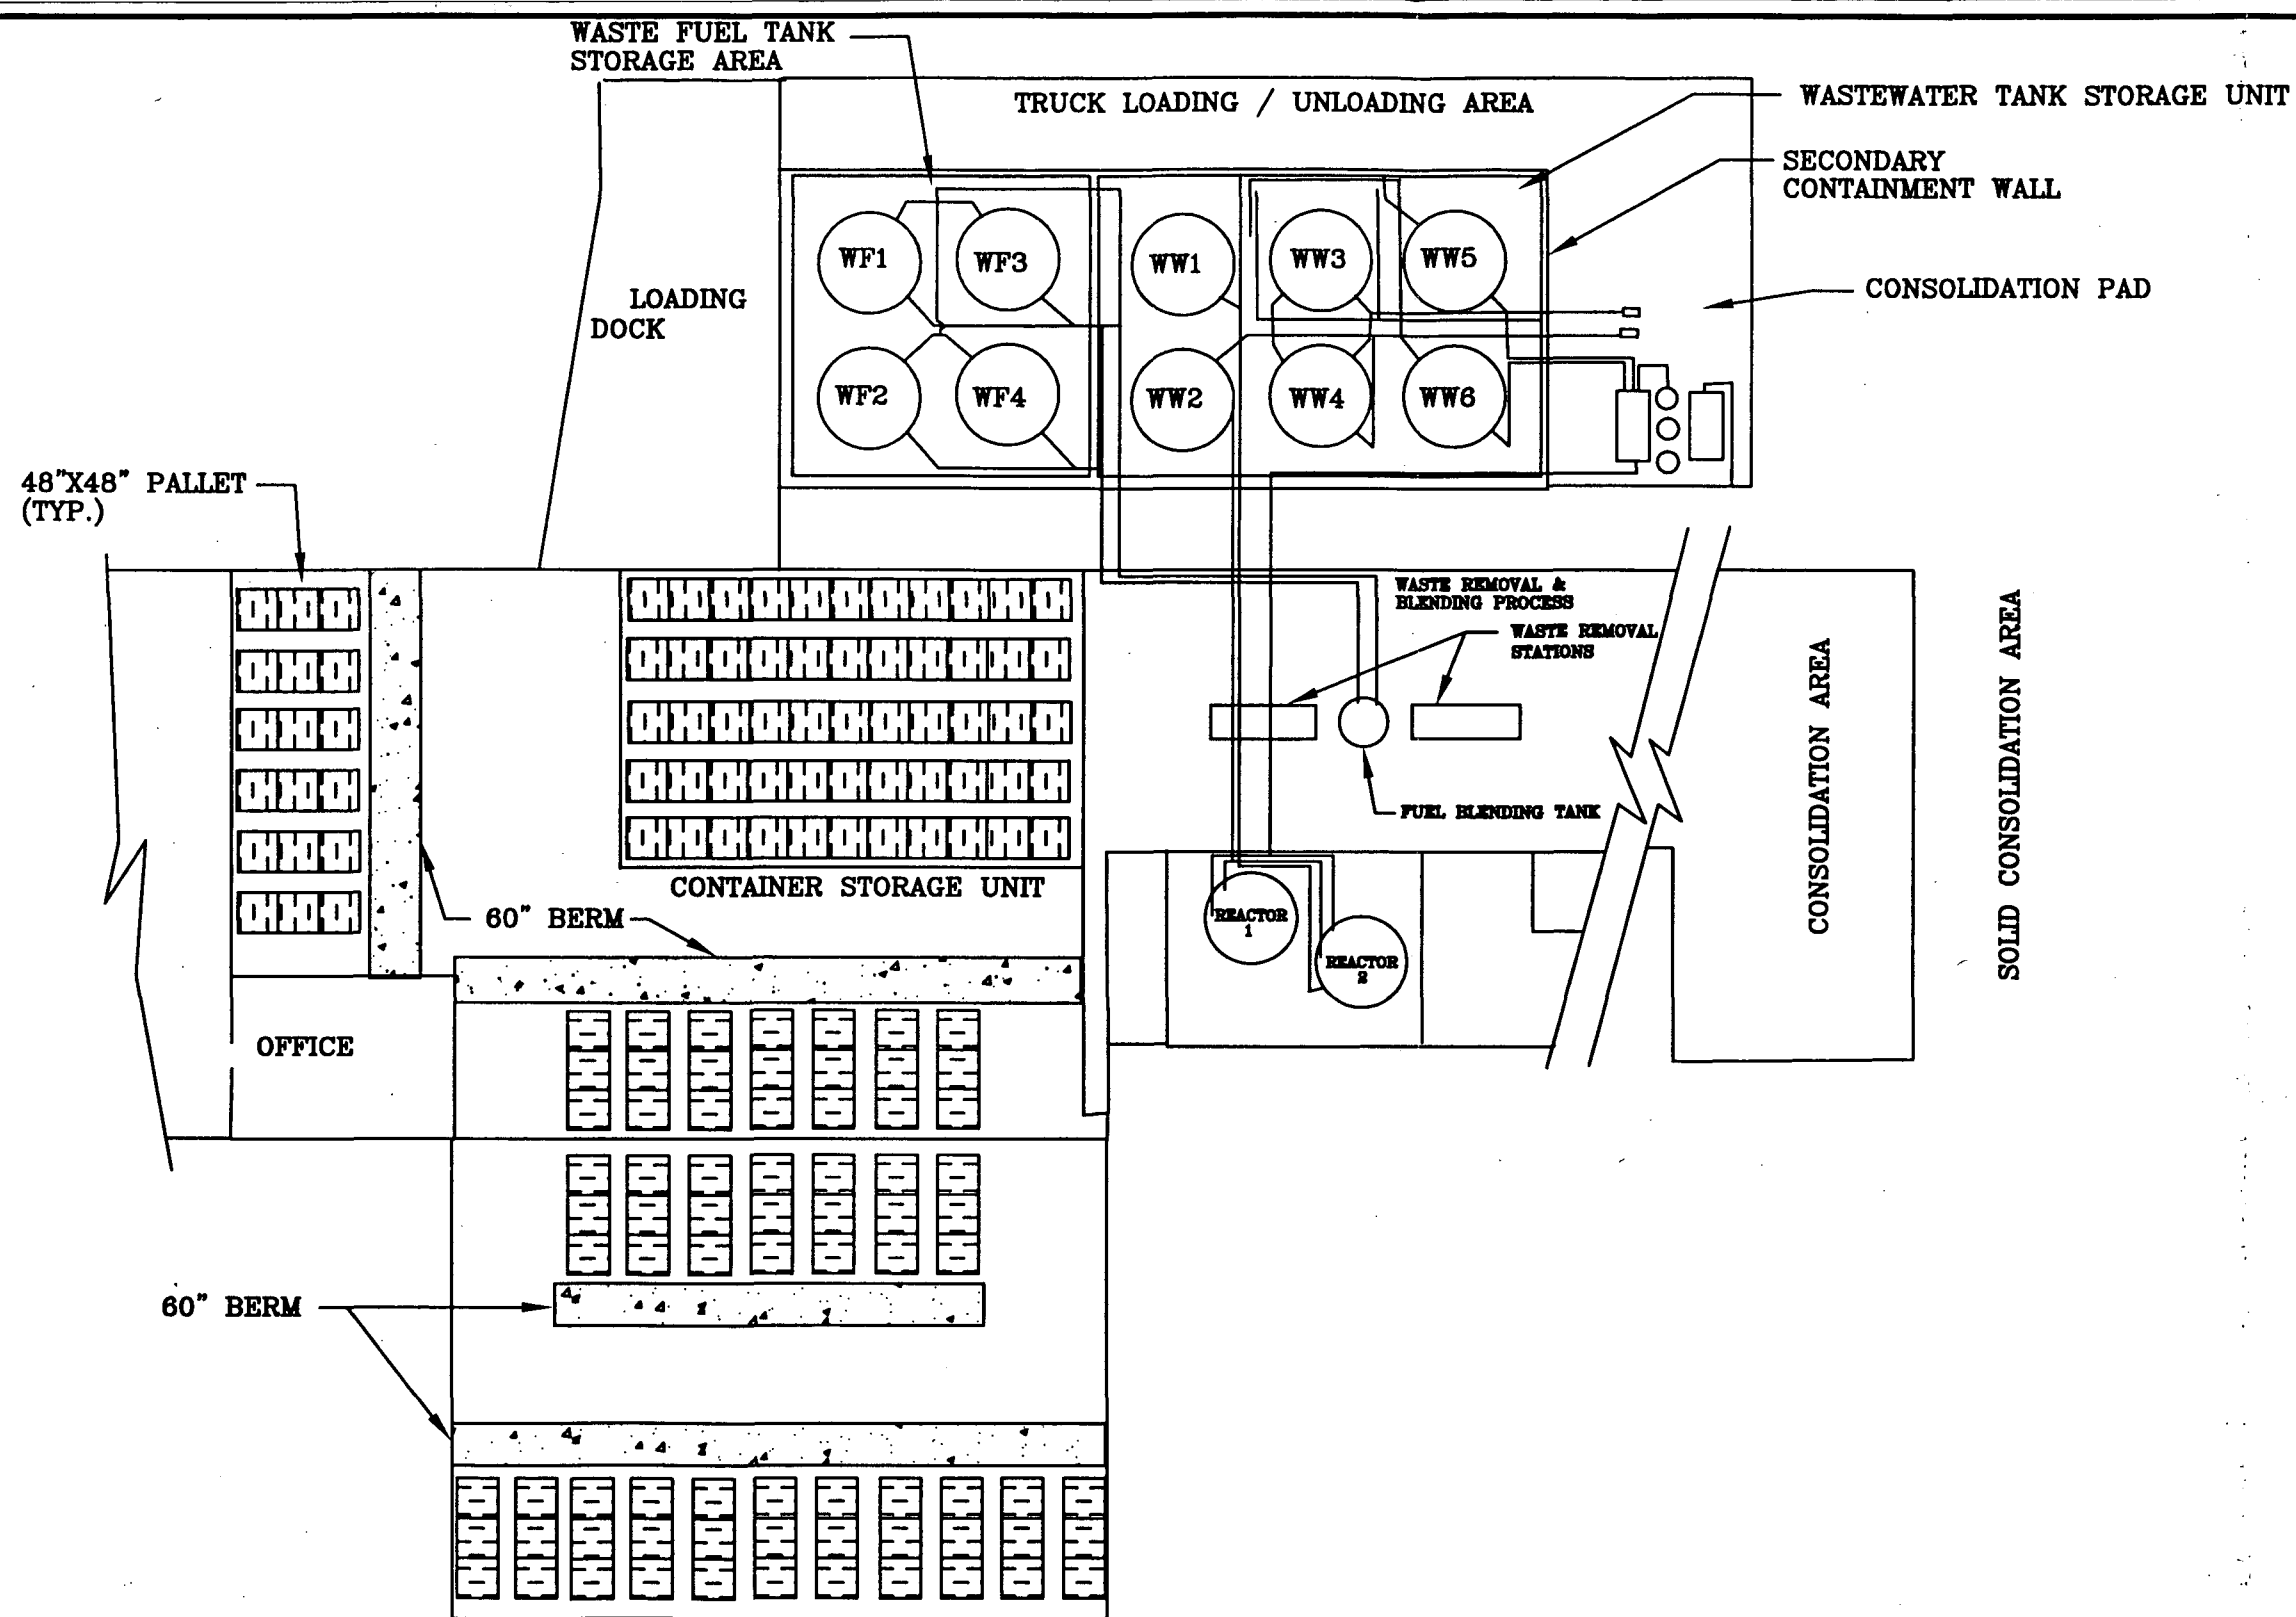

PERMA-FIX OF ORLANDO, INC.
FACILITY EQUIPMENT LAYOUT

FIGURE
II.A.4.b.-8

SCALE:
NOT TO SCALE

CHECKED BY:	DRAWN BY:	DATE DRAWN:	DRAWING #:
	WKS	02-12-03	II.A.4.b.-8

REVISION:

**SCHREIBER
& YONLEY
ASSOCIATES**
ENVIRONMENTAL ENGINEERS