


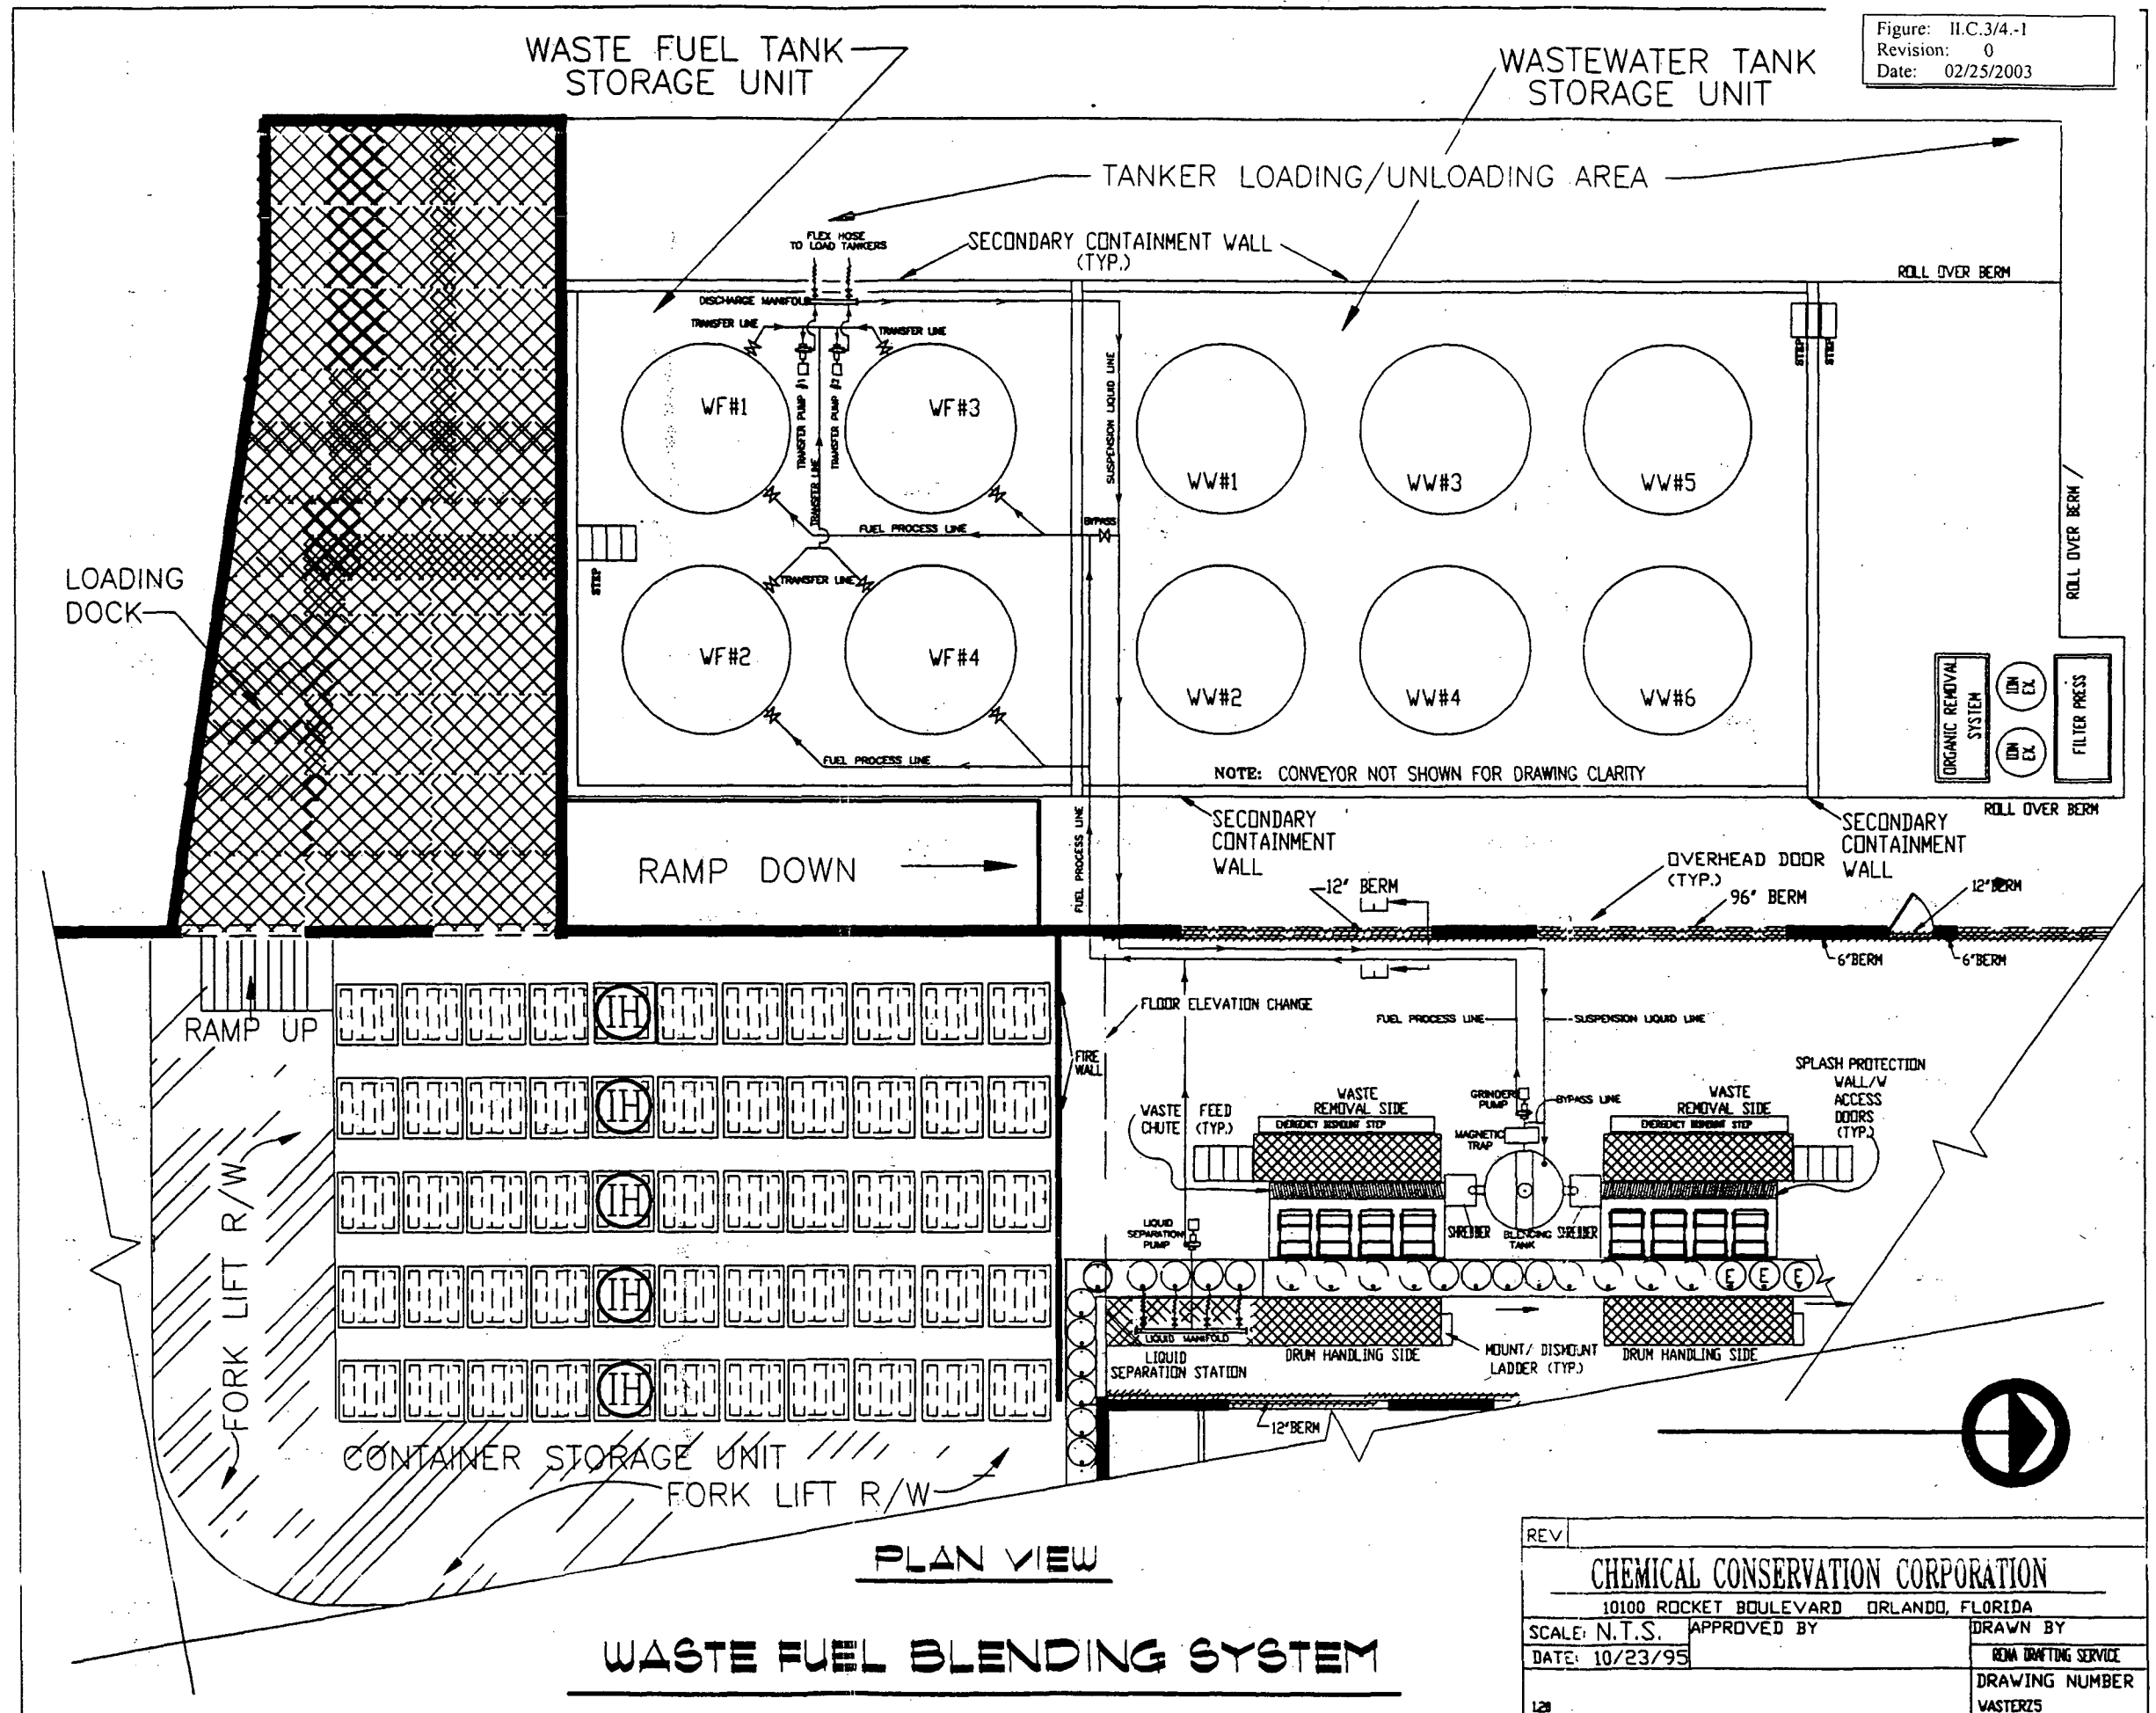

REV	
CHEMICAL CONSERVATION CORPORATION	
10100 ROCKET BOULEVARD ORLANDO, FLORIDA	
SCALE: N.T.S.	APPROVED BY
DATE: 10/23/95	DRAWN BY
	REMA DRAFTING SERVICE
	DRAWING NUMBER
	VASTERZ5