


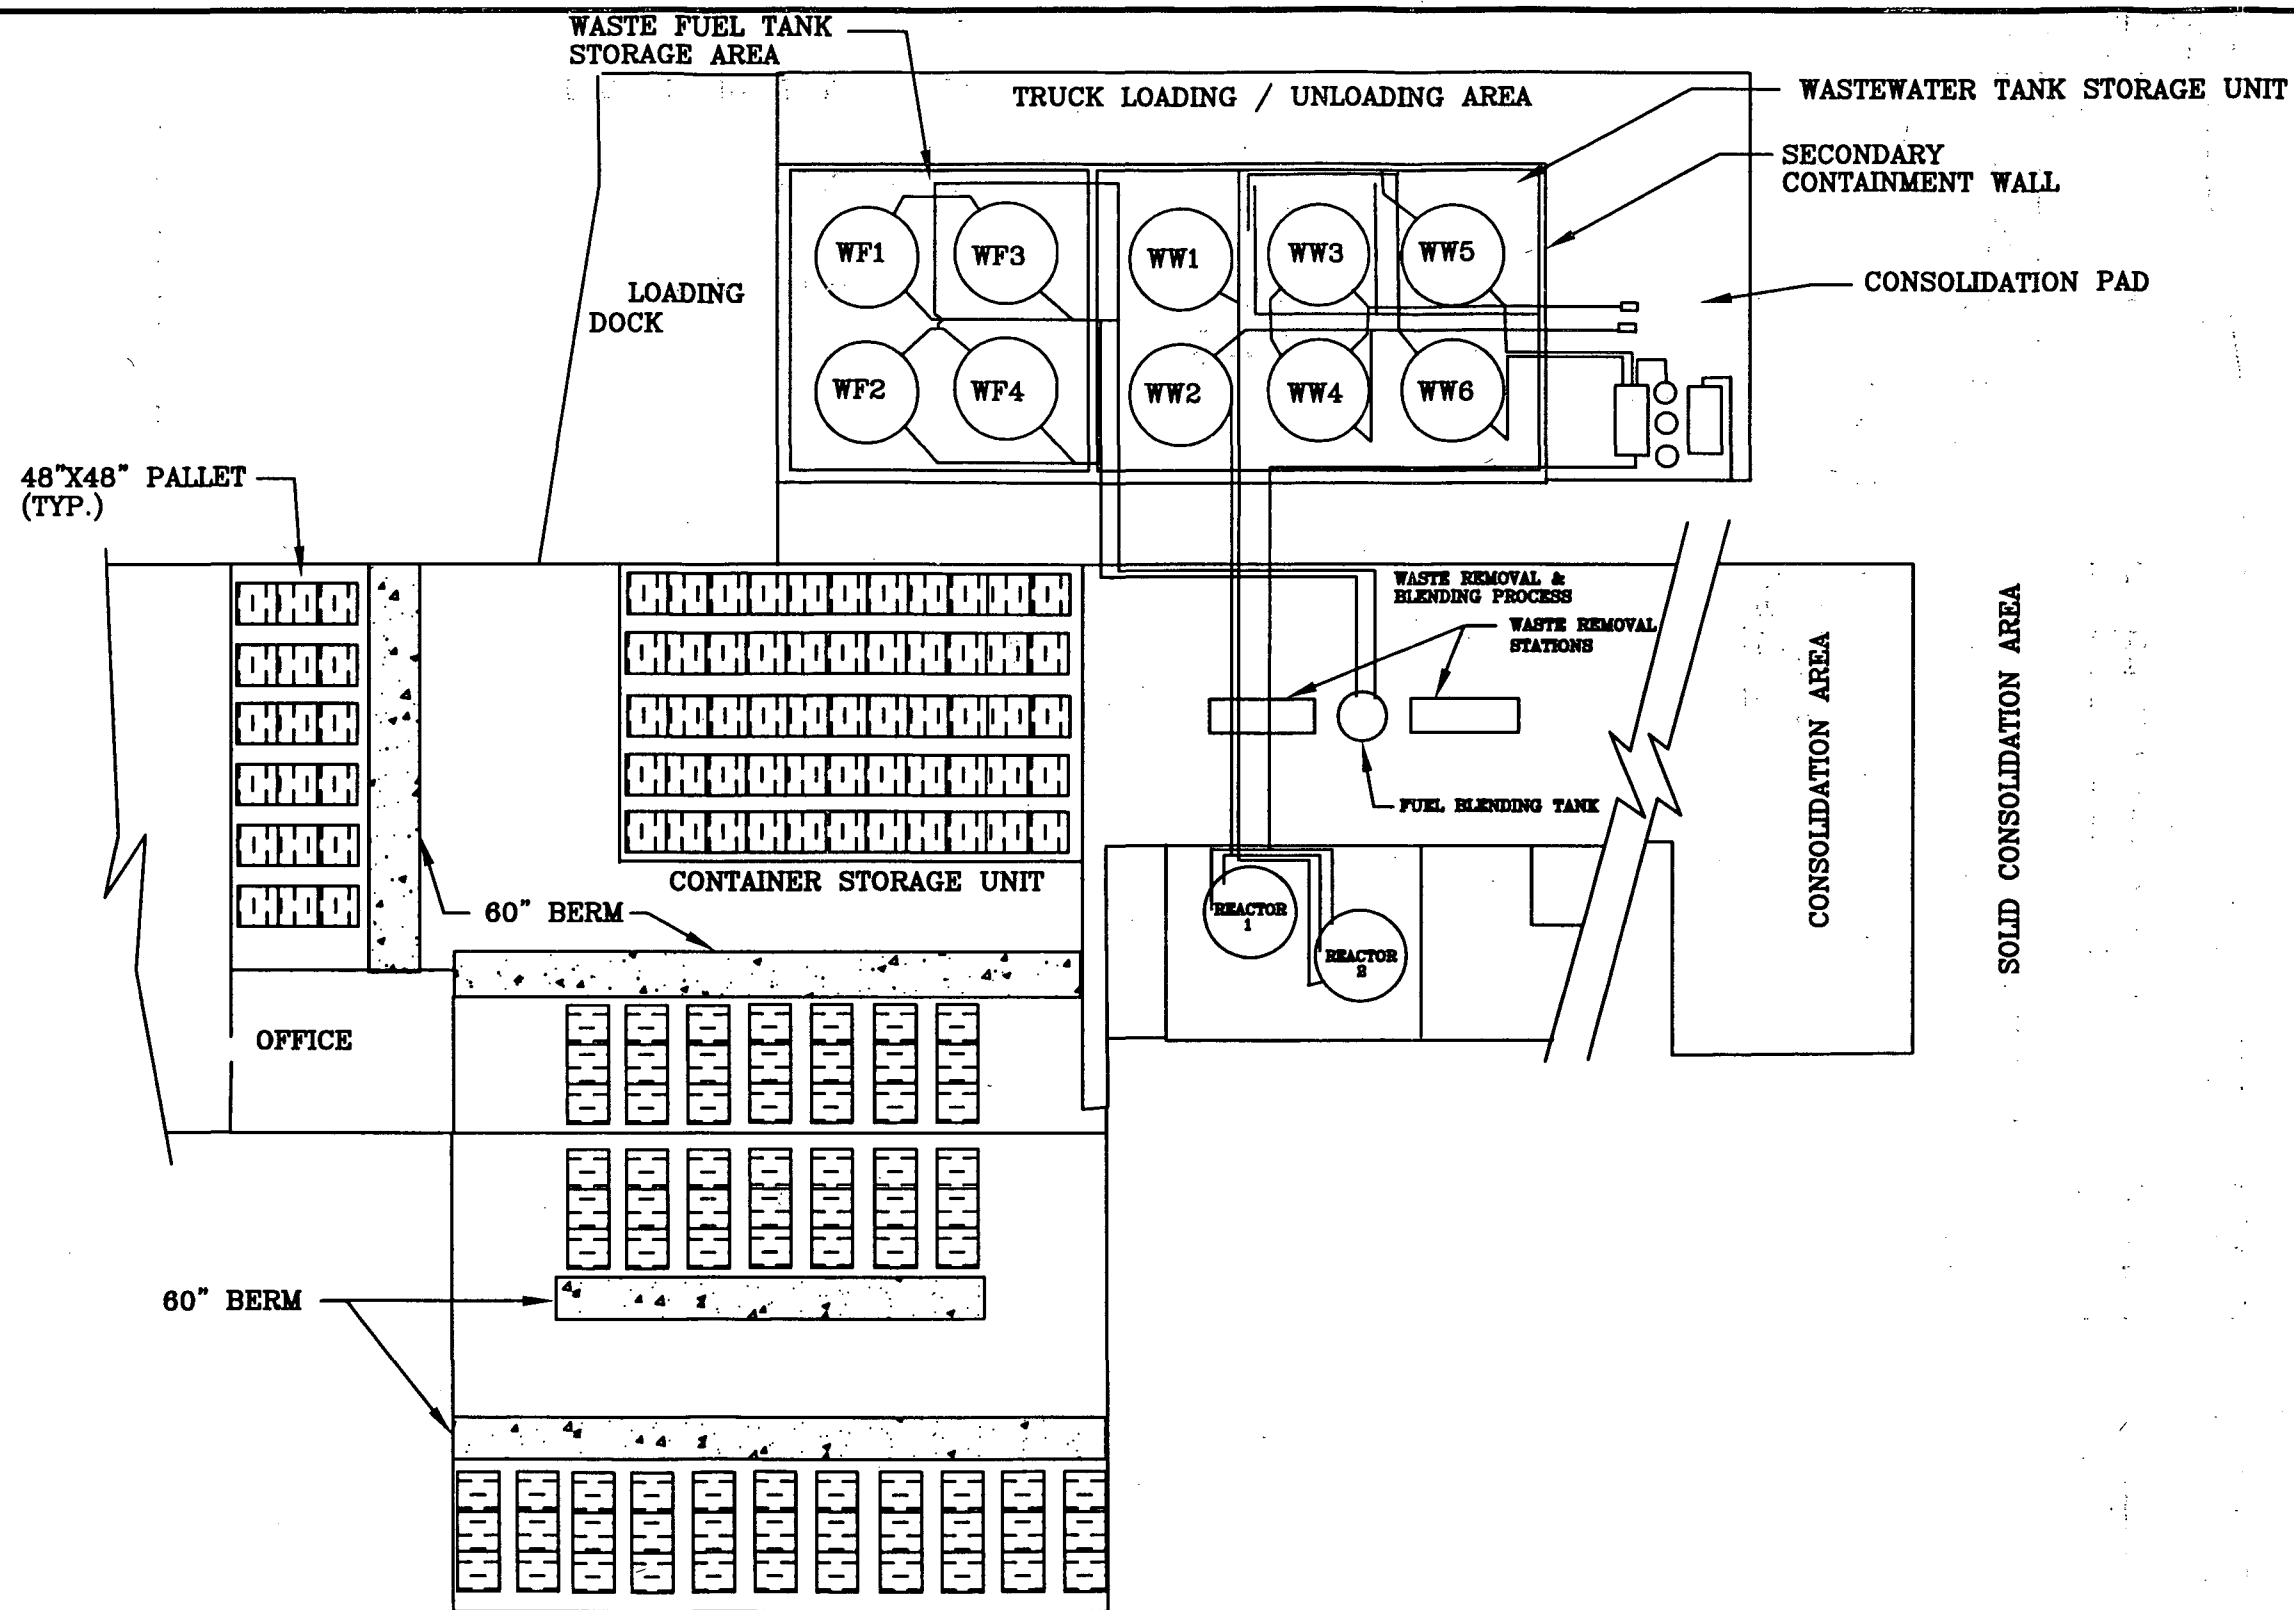

PERMA-FIX OF ORLANDO, INC.				FIGURE
FACILITY LAYOUT				II.S.1.b.-1
				SCALE:
				NOT TO SCALE
CHECKED BY:	DRAWN BY:	DATE DRAWN:	DRAWING #:	REVISION:
	WKS	02-12-03	II.S.1.b.-1	1

**SCHREIBER
& YONLEY
ASSOCIATES**
ENVIRONMENTAL ENGINEERS