


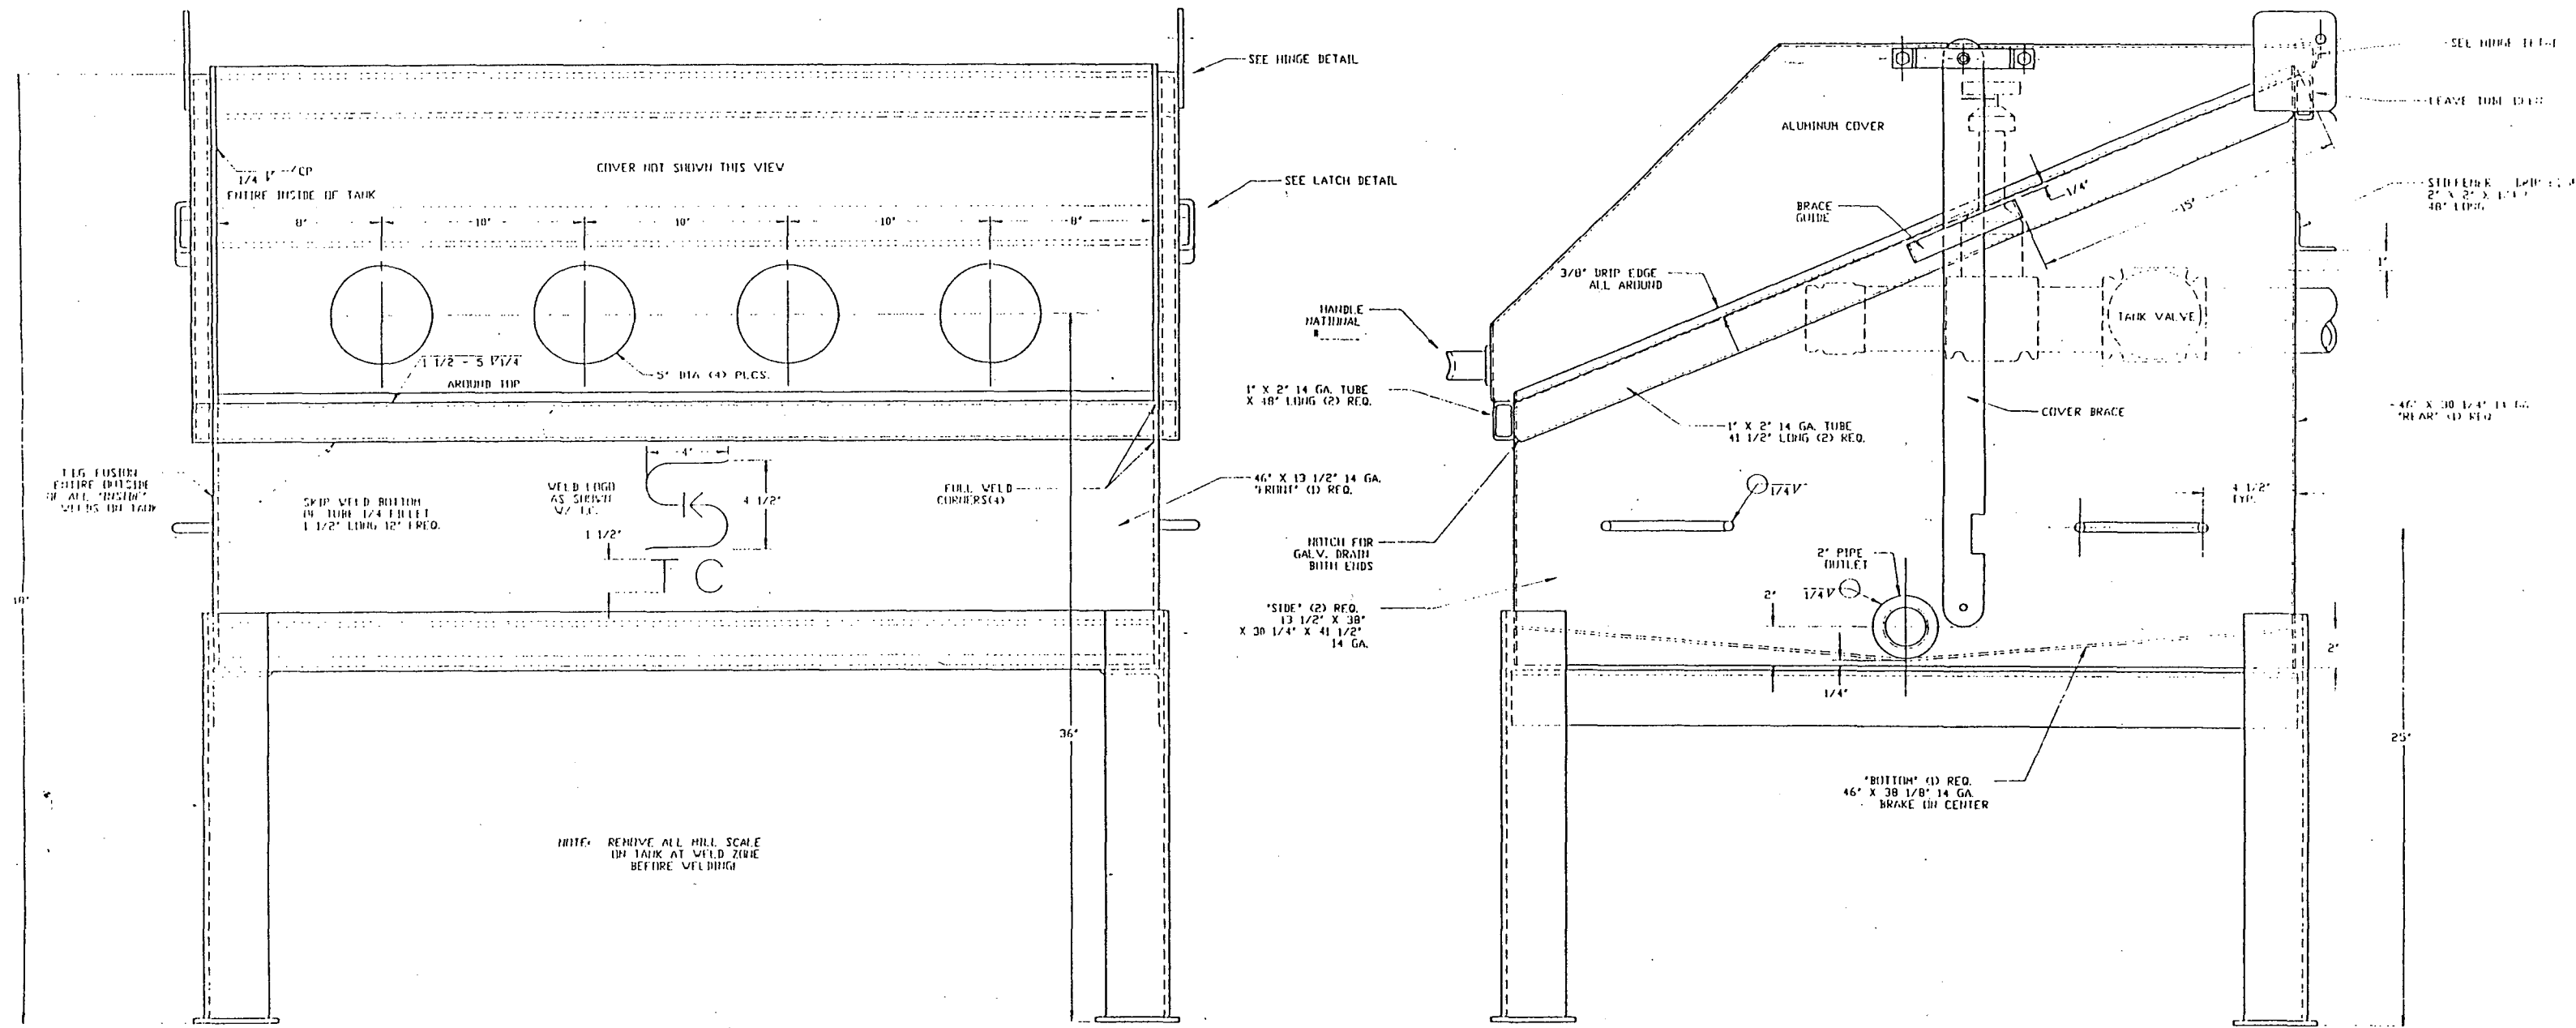

NOTE: TANK MUST BE DEGREASED AND MECHANICALLY DEBURRED. DEGREASE TANK BEFORE PICKLING AND HOT DIP GALVANIZING A 123 A.C.T.H.

FIGURE 4

GENERAL NOTES					TANK ACCESS CONTAINER (GALV.)				
THIS DRAWING CONTAINS INFORMATION PROPRIETARY TO SAFETY-KLEEN CORPORATION. ANY REPRODUCTION, DISCLOSURE OR USE OF THIS DRAWING IS EXPRESSLY PROHIBITED EXCEPT BY SAFETY-KLEEN OR AS SAFETY-KLEEN MAY AGREE IN WRITING.					DATE				
					SAFETY-KLEEN CORP.				
					277 BIG TIMBER ROAD ELGIN, ILLINOIS 60120 PHONE 708-439-4400				
					SCALE 1/4"=1'-0" BY K.D. CHK. P.F. APPR. C.T. APPRO. J.T.B.				
REVISIONS					SERVICE CENTER STANDARDS STD. Dwg. NUMBER FABRICATION DATA TO				
NO.	DESCRIPTION	BY	CHK	APPR	DATE				