
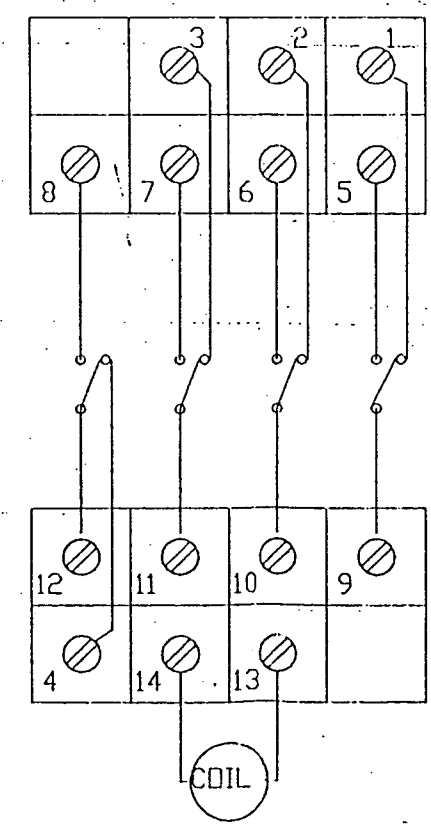
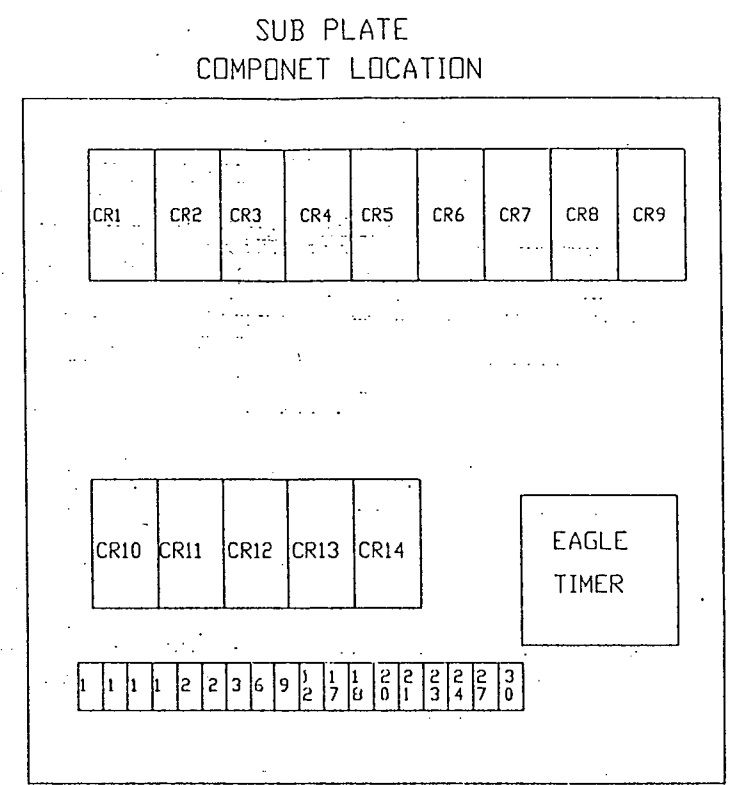


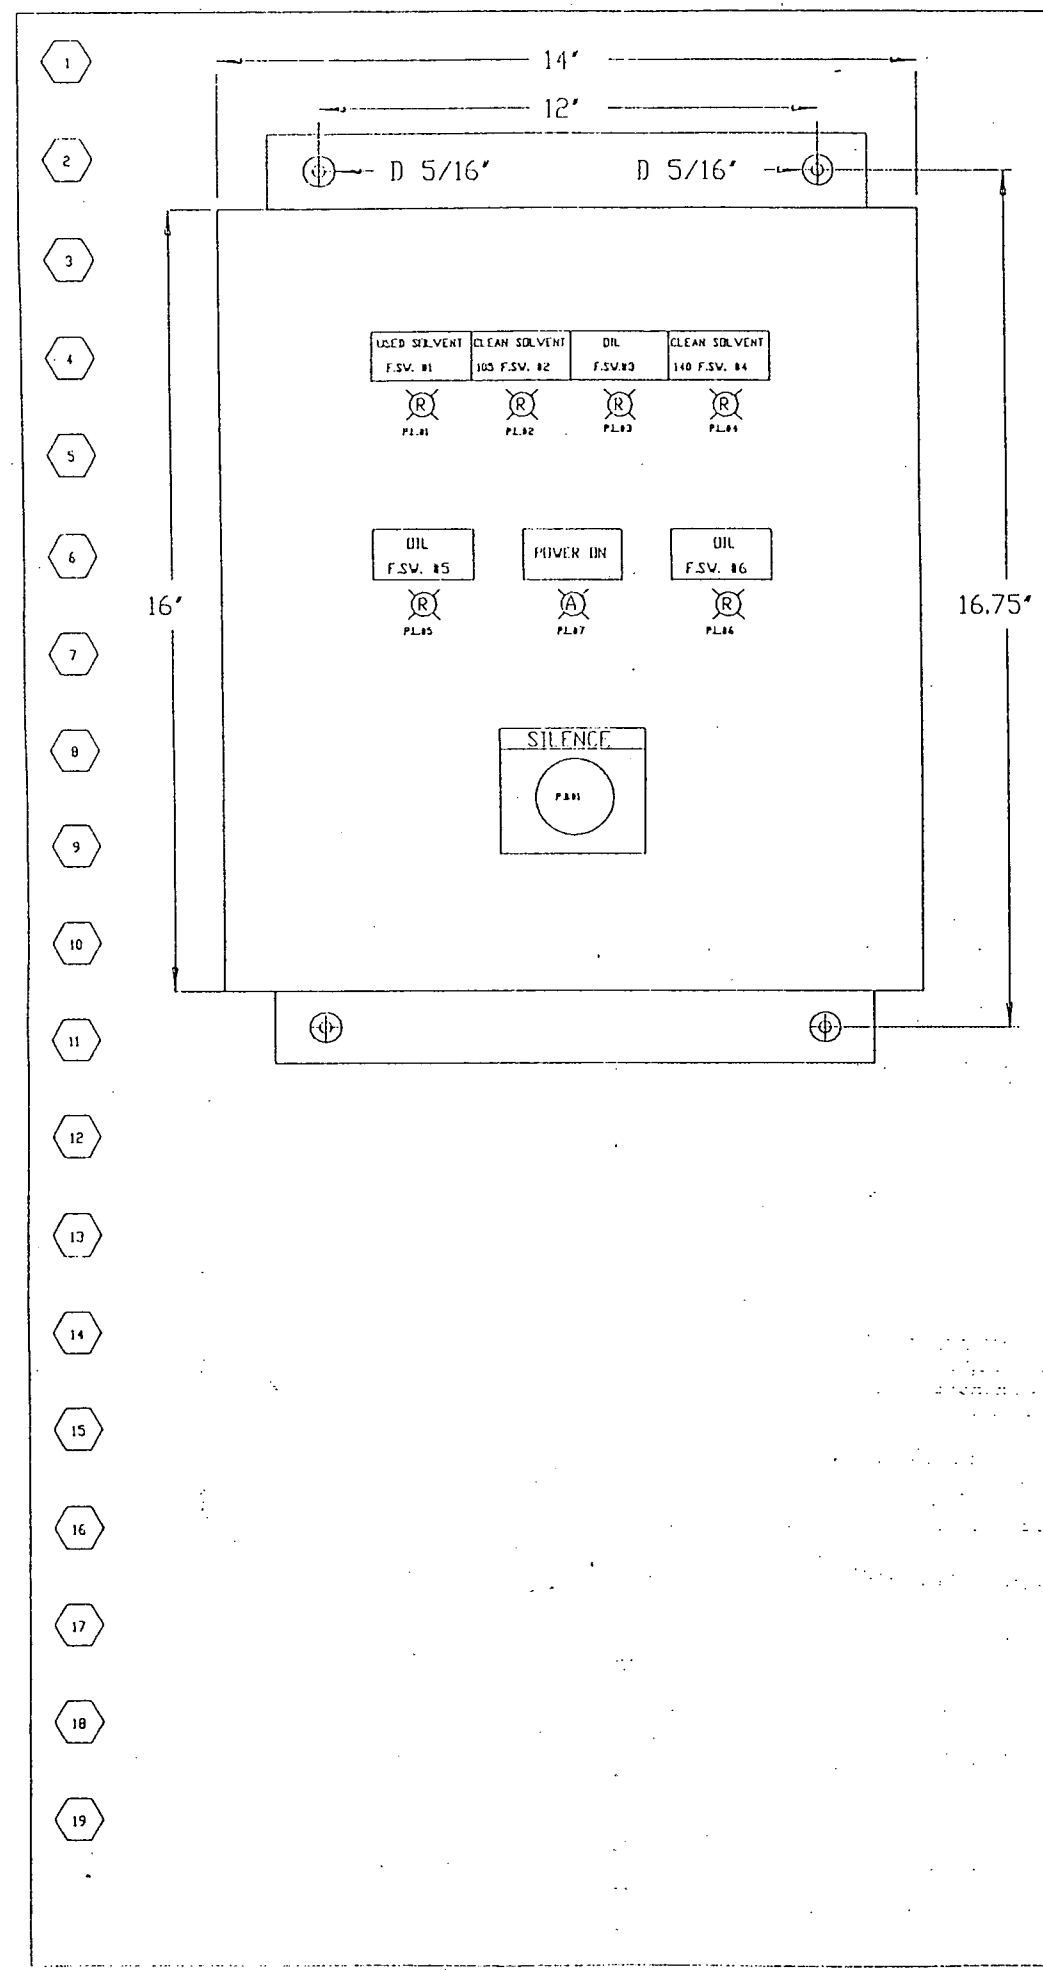

OMRON RELAY
MY4AC120
TERMINAL
LAYOUT

PARTS LIST

QTY

1	A1614CH	HOFFMAN ENCLOSER
1	A16P14	HOFFMAN SUB PLATE
1	800T-D6D1	A-B RED PUSHBUTTON
1	800T-X700	A-B NAME PLATE
1	DR1-7-A6-00	EAGLE TIMER 5MIN
14	MY4AC120	OMRON RELAY
14	PYF14A	OMRON RELAY BASE
1	PFP-50N	MOUNTING TRACK
7	30099	SYLVANIA LIGHT BASE
6	30120	SYLVANIA RED LENS
1	30126	SYLVANIA AMBER LENS
7	120 PSB	LIGHT BULBS
	1492-H1	TERMINAL BLOCKS A-B
	E-1x2WH6	PANDUIT WIRE WAY
	C-1WH6	PANDUIT COVER

FIGURE 6F

FILE				G-TANK ALARM CONTROL BOX WITH AUTO SILENCE			
SHEET 2 OF 2				SAFETY-KLEEN CORP.			
1 CHANGED PART NO. FOR EAGLE 5 MIN. TIMER				DS	1-8-90	SCALE NONE	DRW MCU
NO.	DATE	BY	CHK	APP	DATE	REV.	1
5347						D-13975	