



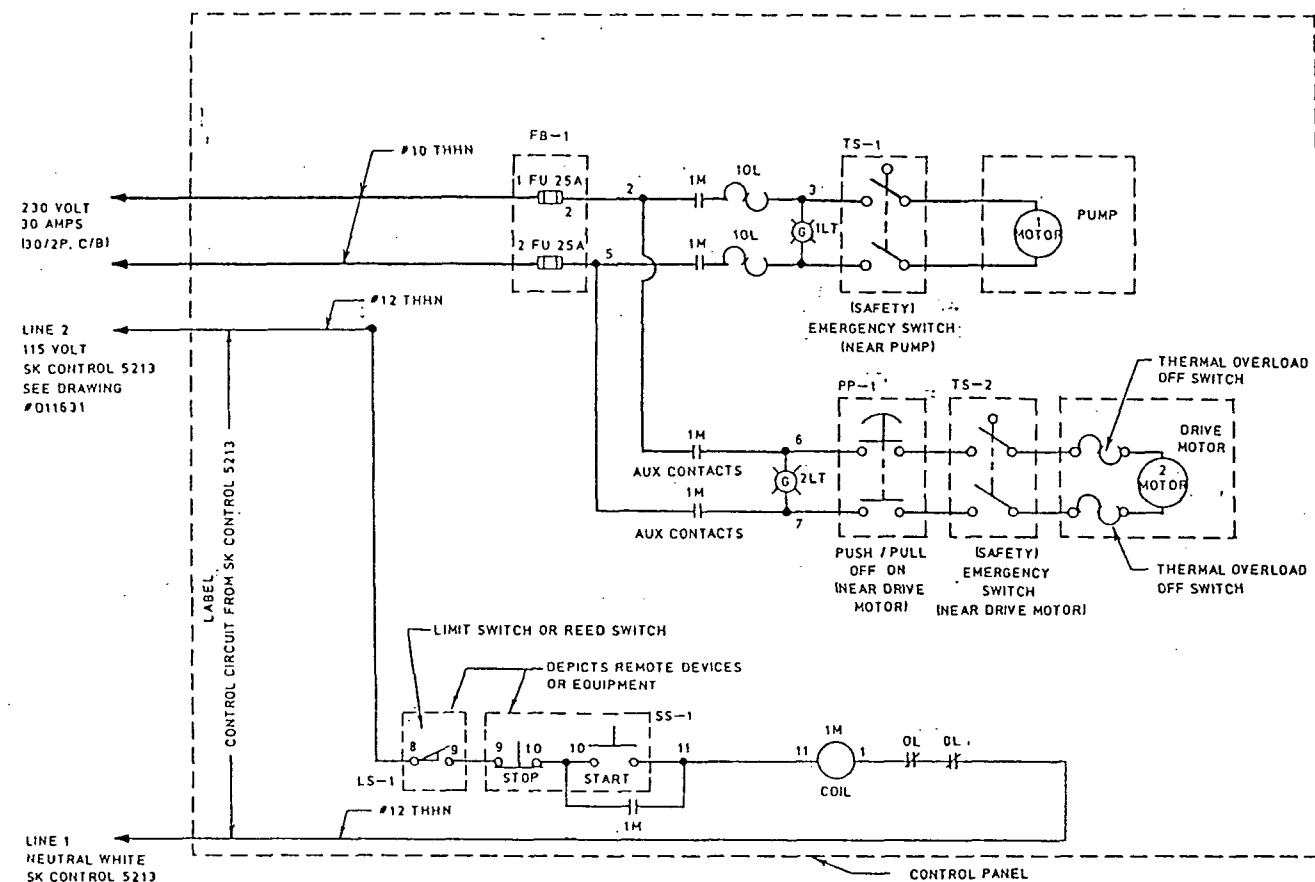


"PANEL WIRING" & ELEMENTARY DIAGRAM

N.T.S. (ONE BARREL WASHER)

POWER WIRING
CONTROL WIRING

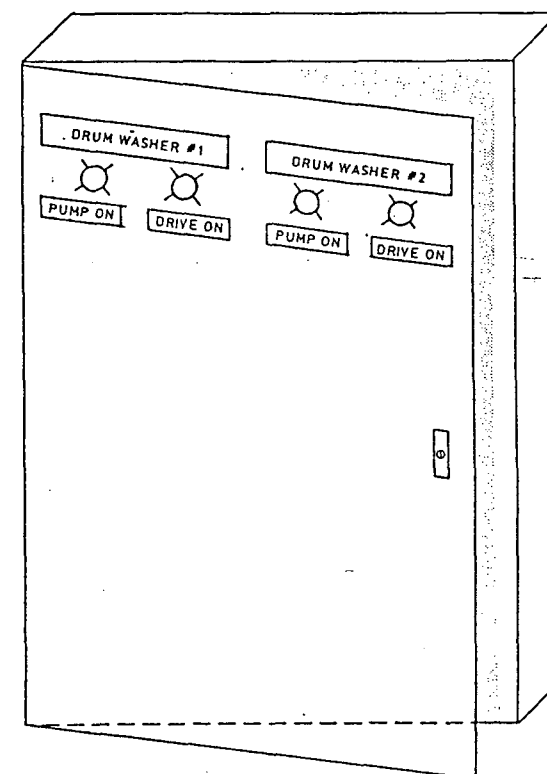


PANEL FRONT

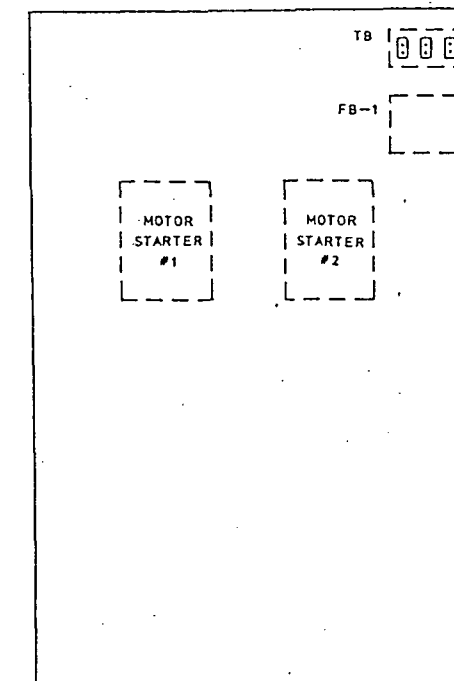

PANEL INTERIOR

CONTROL PANEL MAKE-UP

N.T.S.

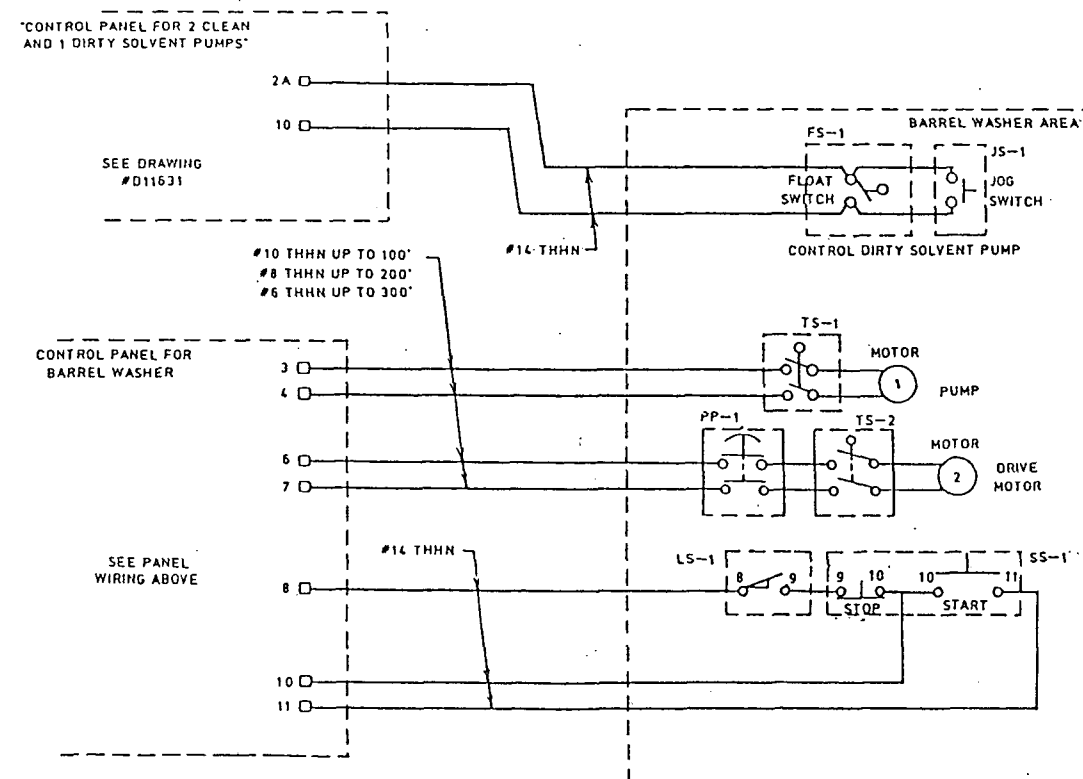

WIRING DIAGRAM

N.T.S.

TAG	QUANTITY	DESCRIPTION
FB-1	1	FUSE BLOCK WITH FRN FUSES LITTLE FUSE LH 250 30 2P EUSES.FLNR.25.
STARTER	2	NEMA SIZE #1 MAGNETIC STARTER,SQ D 8536-SB0.1S
1LT	2	PUMP PILOT LIGHT - GREEN - 240 VOLT ,SQ D 9001 KP7R9.W/TRANSFORMER.
2LT	2	DRIVE MOTOR PILOT LIGHT-GREEN - 240 VOLT,SQ D 9001 KP7R9.W/TRANSFORMER
PANEL	1	UNIVERSAL BOX WITH PIANO HINGE, SINGLE POINT L HANDLE. LOCK, 8" DEEP, 36" HIGH, 24" WIDE

REMOTE ITEMS

SS-1	1	START-STOP STATION 9001 BR20S
TS-1,2	2	2-POLE TOGGLE SWITCH, 20A RATED SQ.D.2510 KRL
JS-1	1	JOG SWITCH, 1-POLE, 20A RATED
FS-1	1	FLOAT SWITCH, 1-POLE, 10A RATED
LS-1	1	LIMIT SWITCH OR REED SWITCH MAKES WHEN BARREL IS IN PLACE 9007 CL61J;
PP-1	1	2 POLE TOGGLE SWITCH, START STOP STATION 2HP CONTACT RATING

NO.	DESCRIPTION	BY	CHKD	APPR	DATE

TITLE
 ELECTRICAL CONTROL PANEL
 FOR DRUM WASHER '90"

SAFETY-KLEEN CORP.
 777 600 TOWER ROAD ELGIN, ILLINOIS 60120 PHONE 312/897-8480

PROJ. ENGR. APPR.	OPERATIONS APPR.	SCALE	DATE
		NONE	

DRAWING NO. D-14289