




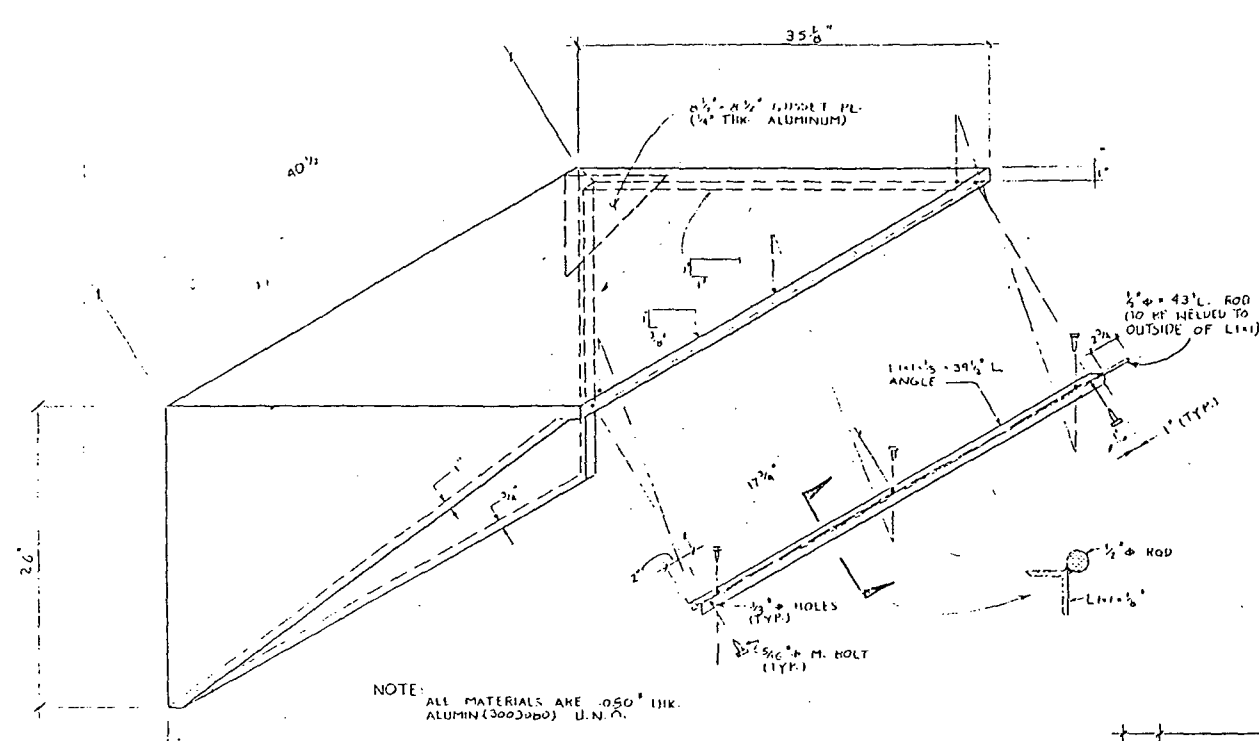


DRUM WASHER LID
SCALE: 1 1/2" = 1'-0"

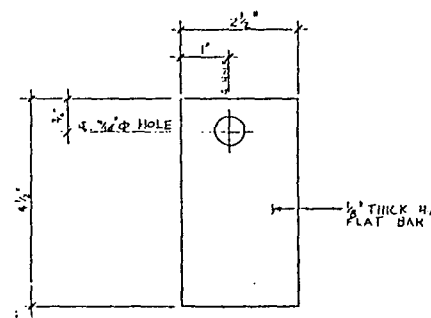


HINGE BRACKET
SCALE: 6" = 1'-0"

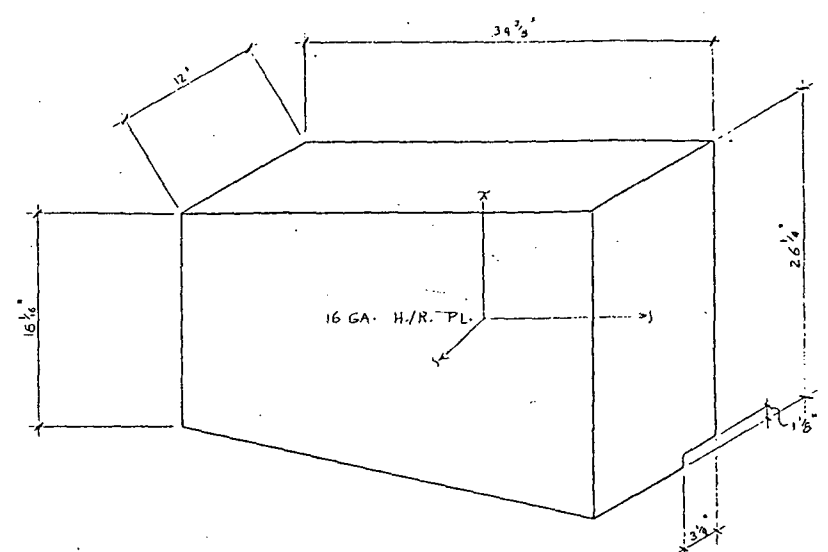


MOTOR COVER
SCALE: 1 1/2" = 1'-0"

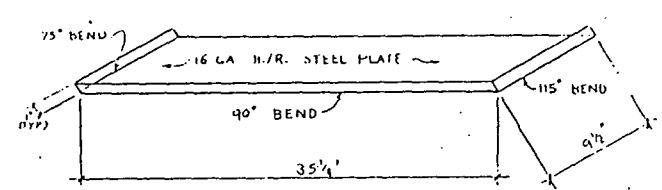


BOTTOM PAN FOR MOTOR COVER
SCALE: 1 1/2" = 1'-0"

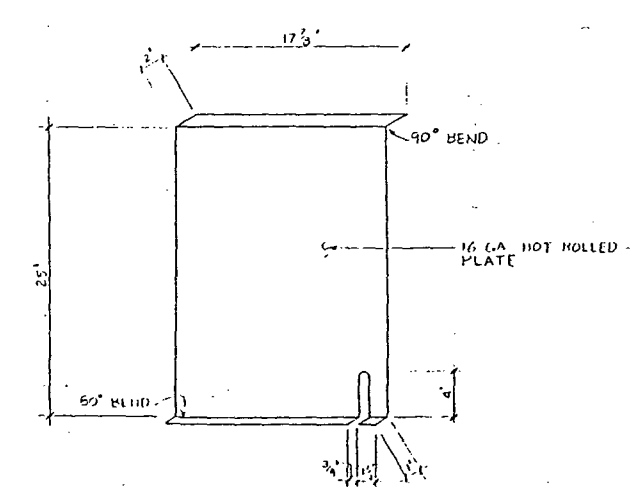


CABINET FRONT
SCALE: 1 1/2" = 1'-0"

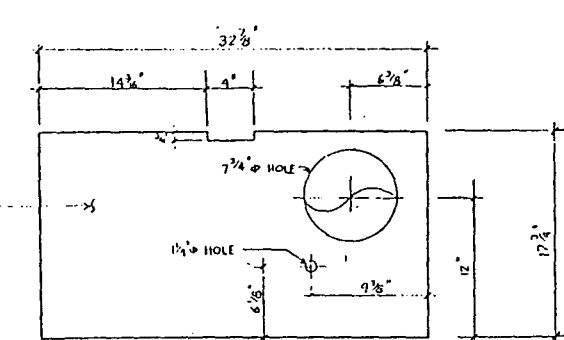

CABINET TOP
SCALE: 1 1/2" = 1'-0"

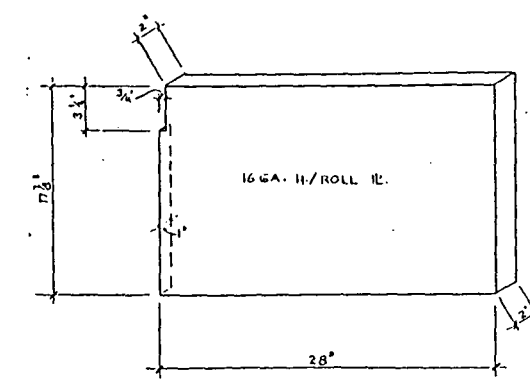

CABINET BACK
SCALE: 1 1/2" = 1'-0"

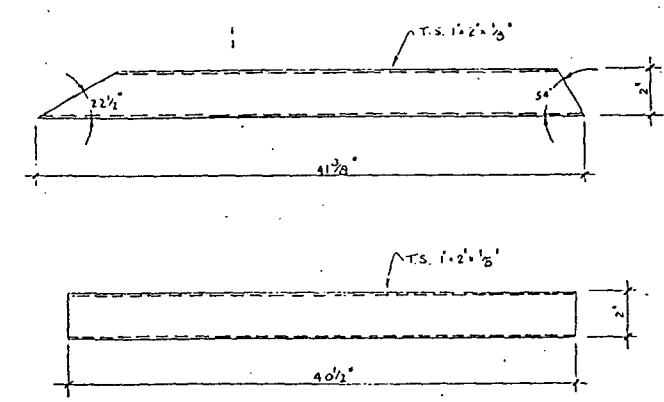

HOOD STIFFENER
N.T.S.

This drawing contains information proprietary to Southwest Industrial Constructors, Inc. Any reproduction, disclosure or use of this drawing is expressly prohibited except by Southwest Industrial Constructors or as Southwest Industrial Constructors may agree to in writing.

SOUTHWEST INDUSTRIAL
CONSTRUCTORS, INC.

DATE: 1 / 1 / 70

JOB NO.:

OWN: ALI

CHK:

SAFETY - KLEEN
DRUM WASHER

SHEET NO.

7