

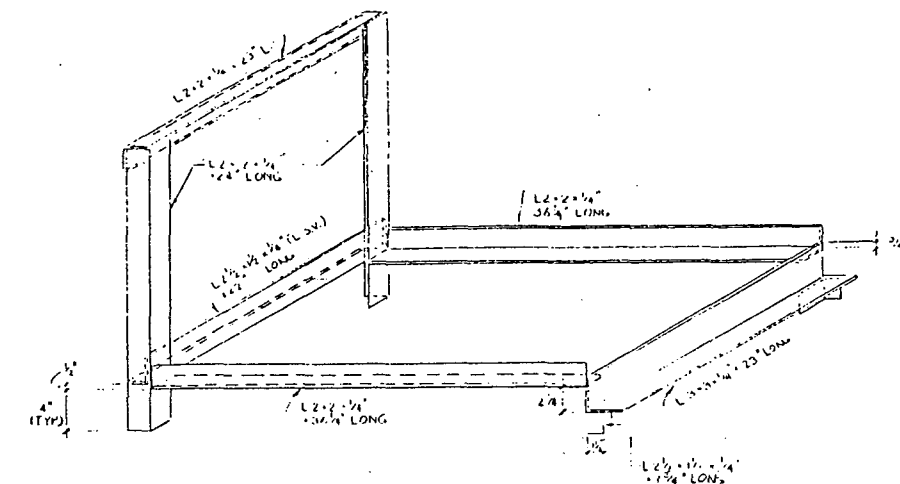
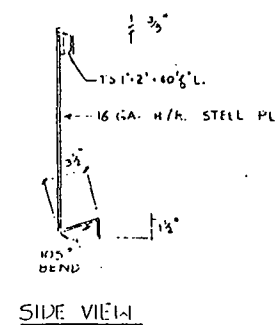
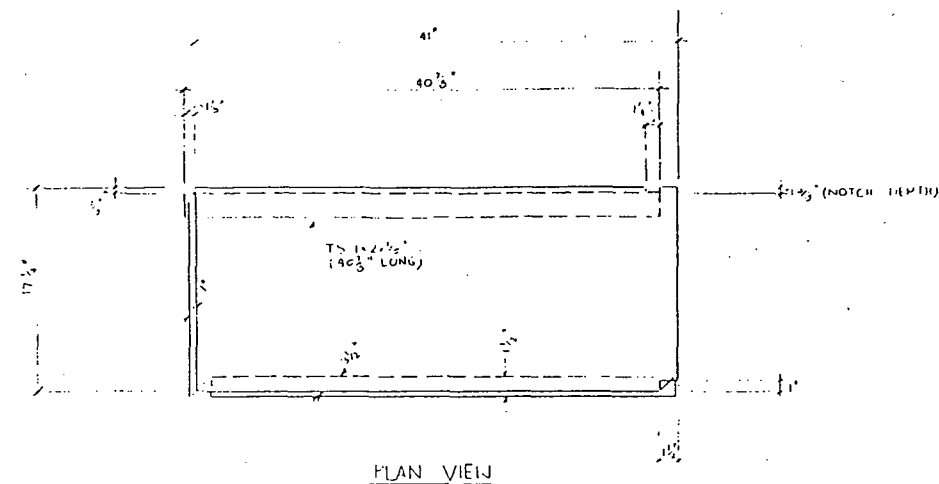
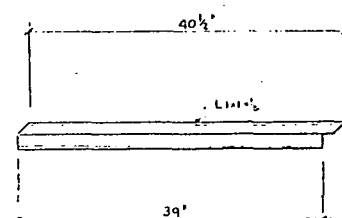
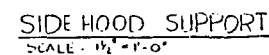
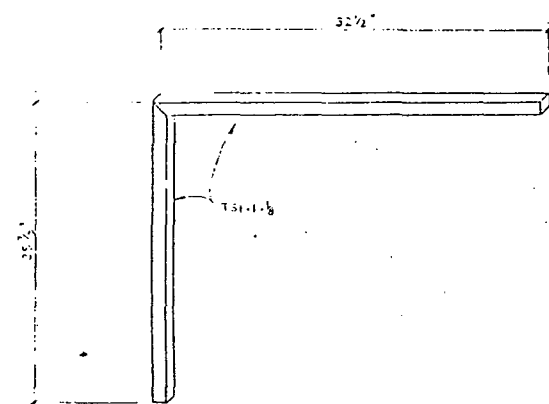
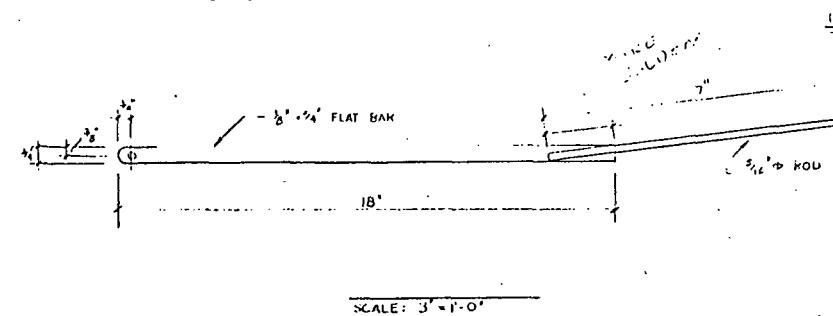
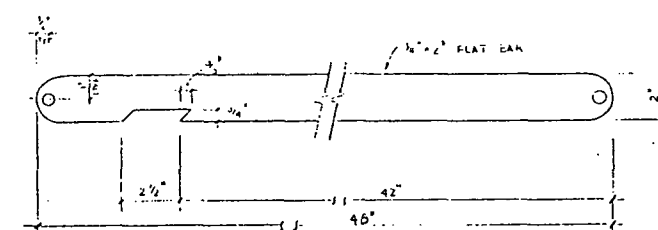
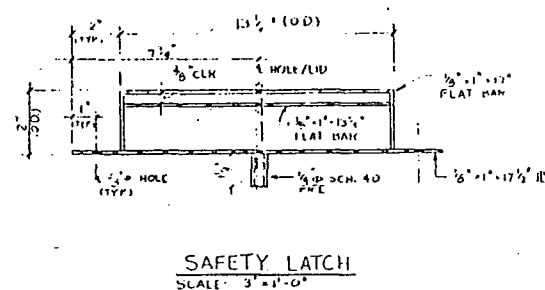


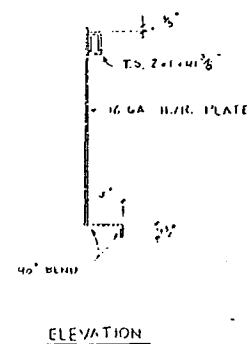

FRONT HOOD SUPPORT
SCALE: $1\frac{1}{2}" = 1'-0"$

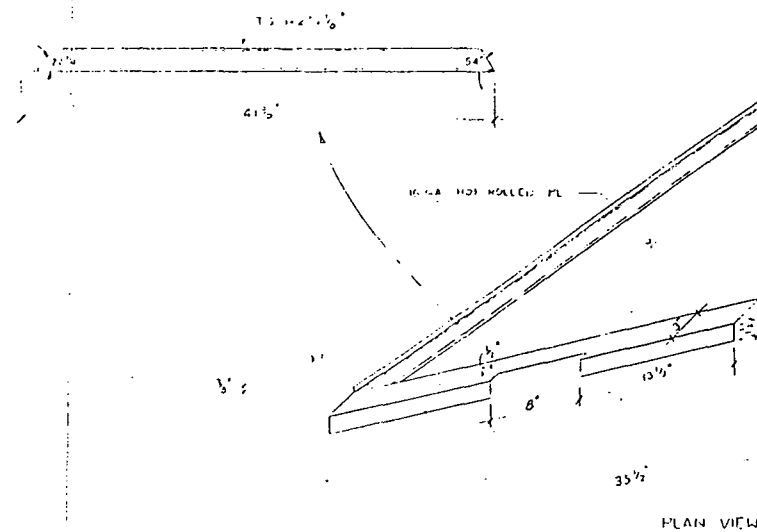

This drawing contains information proprietary to Southwest Industrial Constructors, Inc. Any reproduction, disclosure or use of this drawing is expressly prohibited except by Southwest Industrial Constructors or as Southwest Industrial Constructors may agree to in writing.

**SOUTHWEST INDUSTRIAL
CONSTRUCTOES, INC.**

DATE: 1/17/90

JOB NO:

DWN: ALI

CPR:

SAFETY - KLEEN
DRUM WASHER

INVESTIGATION NO. _____

8