
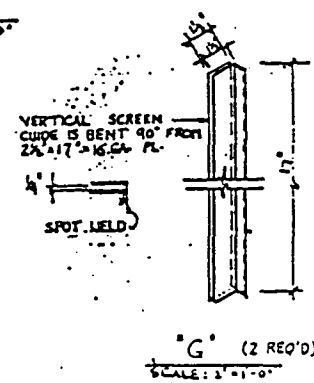
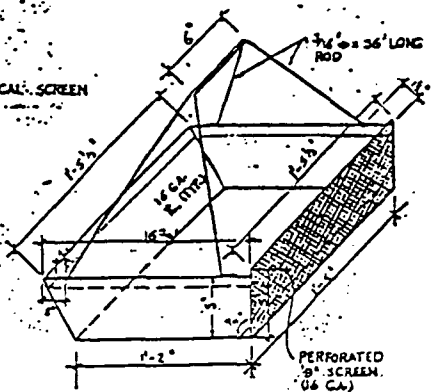
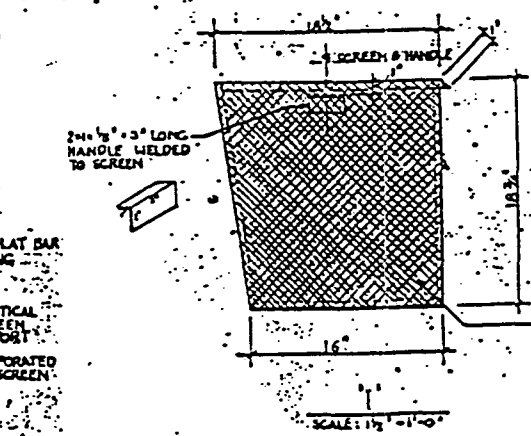
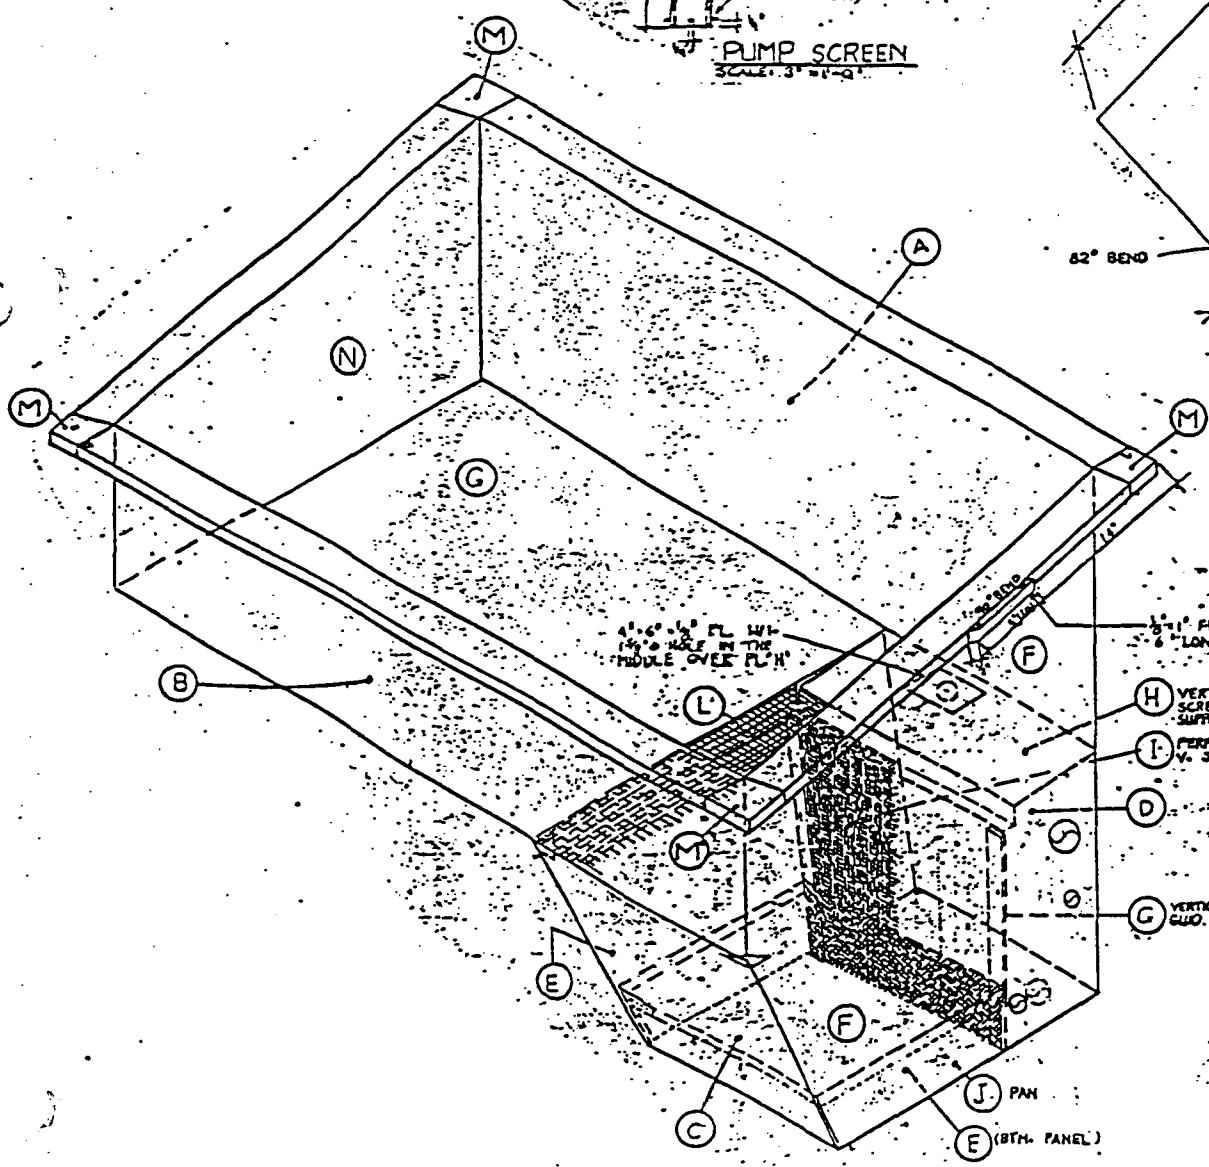
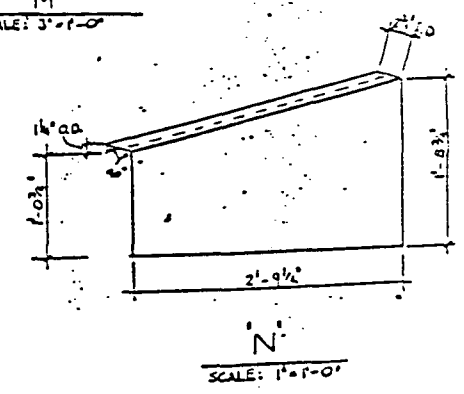
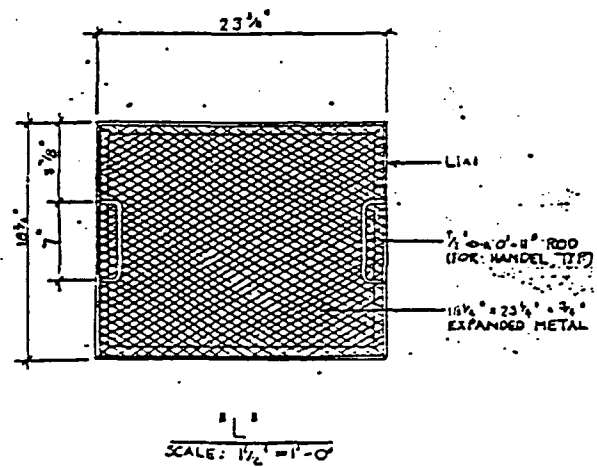
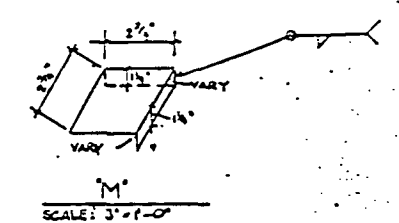
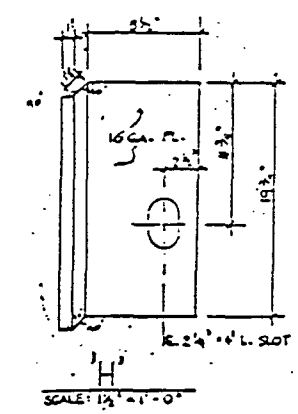
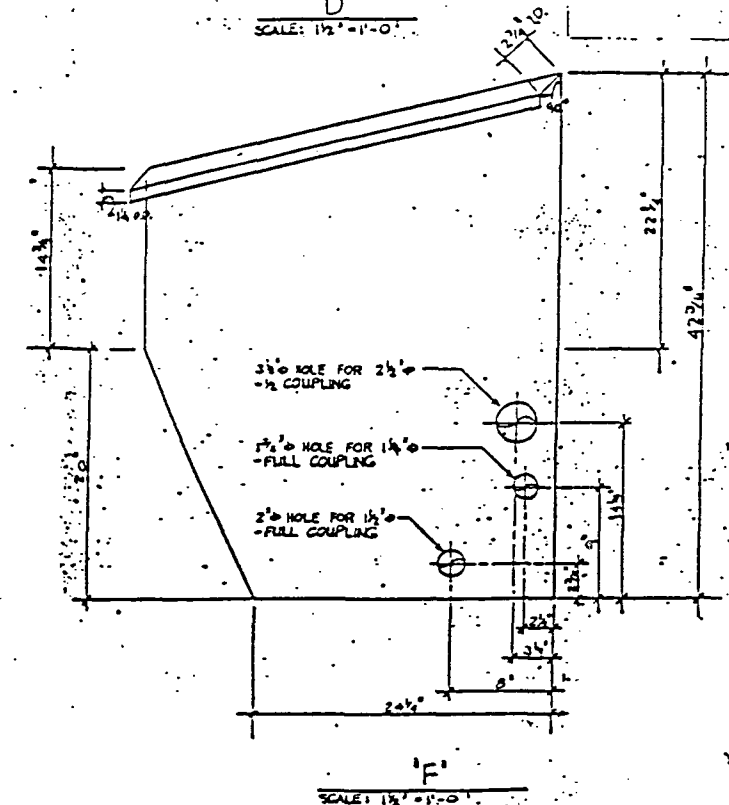
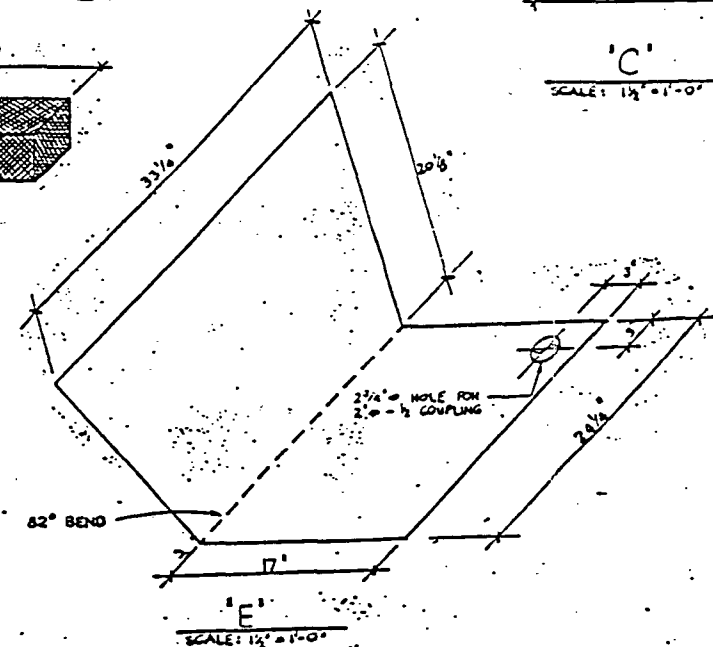
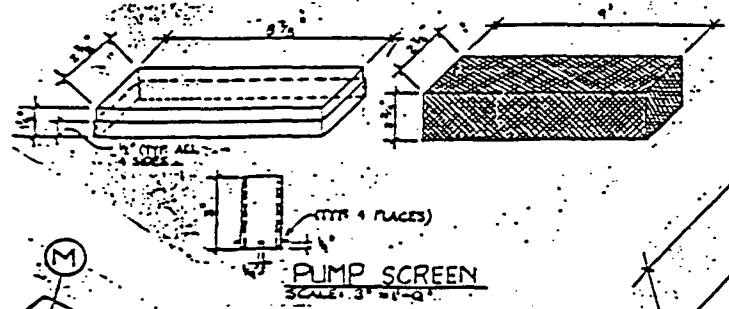
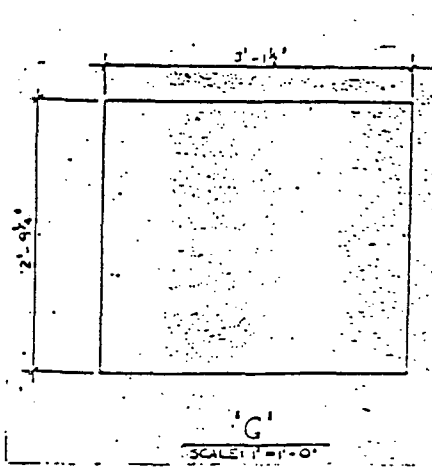
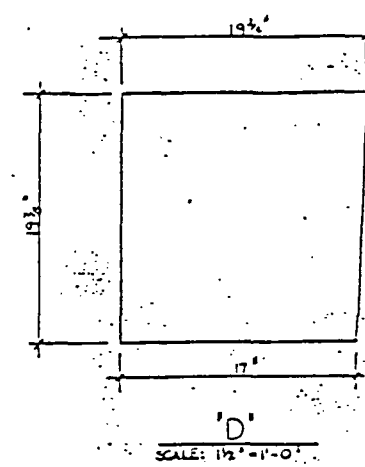
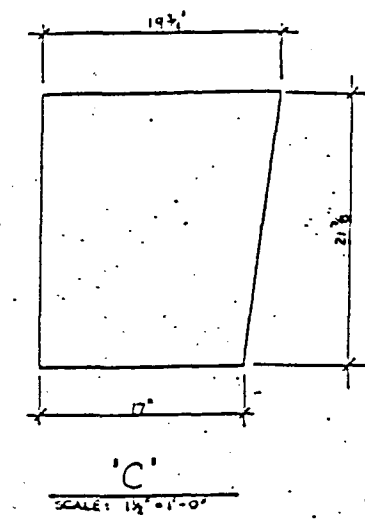


SOUTHWEST INDUSTRIAL
CONSTRUCTORS INC.

This drawing contains information
proprietary to Southwest Industrial
Constructors, Inc. Any reproduction,
disclosure or use of this drawing
without the express written consent of
Southwest Industrial Constructors, Inc.
is expressly prohibited except by South-
west Industrial Constructors, Inc. or its
agents in writing.

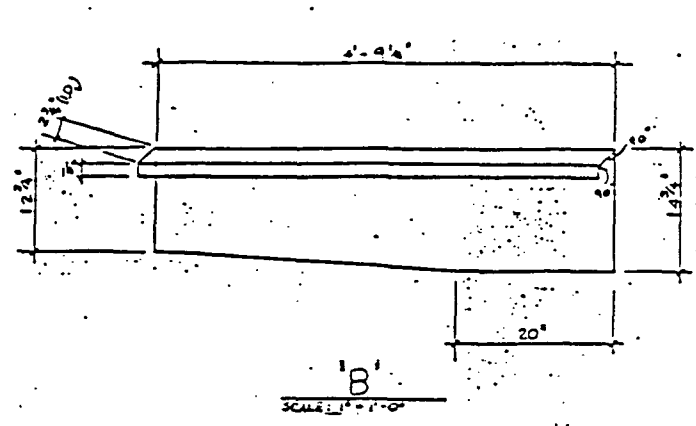

PICTORIAL - DUMPSTER LINER
SCALE: 1 1/2" = 1'-0"

NOTE: ALL MATERIALS ARE 1/2" THK. 1018 STEEL PL.

THIS DRAWING CONTAINS INFORMATION PROPRIETARY TO SAFETY-
KLEEN CORP. ANY REPRODUCTION, DISCLOSURE OR USE OF THIS
DRAWING IS EXPRESSLY PROHIBITED EXCEPT BY SAFETY-KLEEN OR
AS SAFETY-KLEEN MAY AGREE IN WRITING.

REVISIONS										TITLE			
NO.	DESCRIPTION	BY	CHK	APPV	DATE					DRUM WASHER - SCREENS & FILTERS			
										SAFETY-KLEEN CORP.			
										1775 2ND FLOOR ROAD - BLOOMINGTON, IN 47403			
										1-11-00			
										STANDARD			
										STD. 1001-00			