




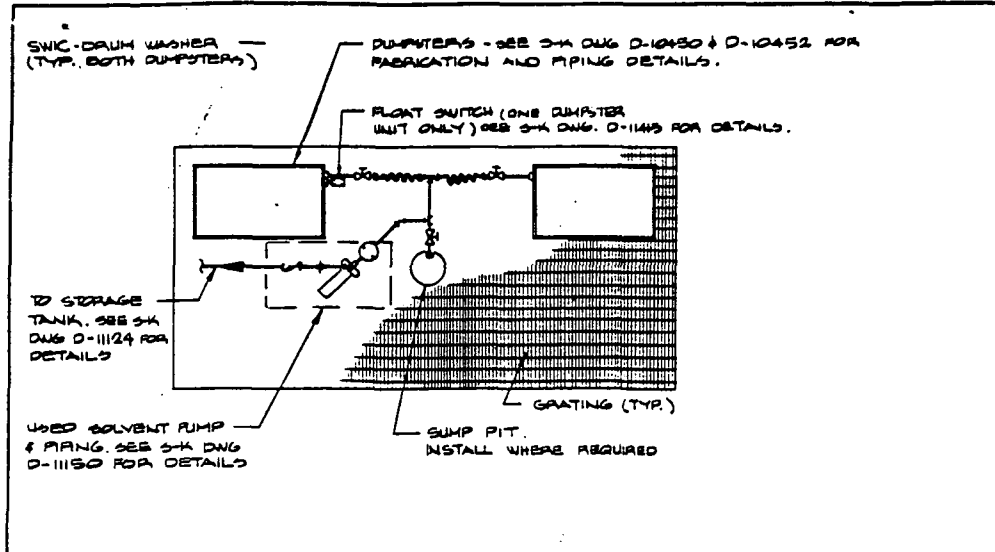


DOUBLE SWIC INSTALLATION
W/ ABOVE GROUND STORAGE

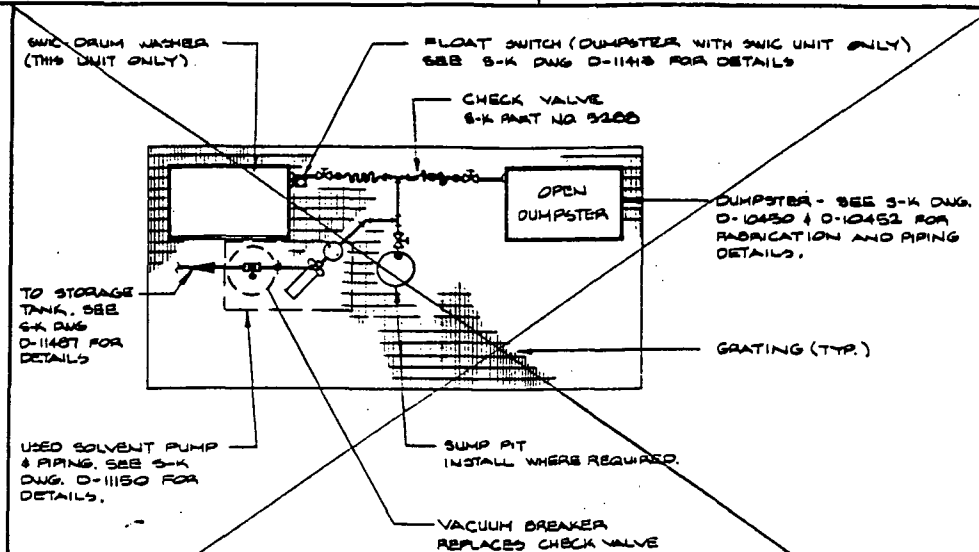


SINGLE SWIC INSTALLATION
W/ UNDERGROUND STORAGE

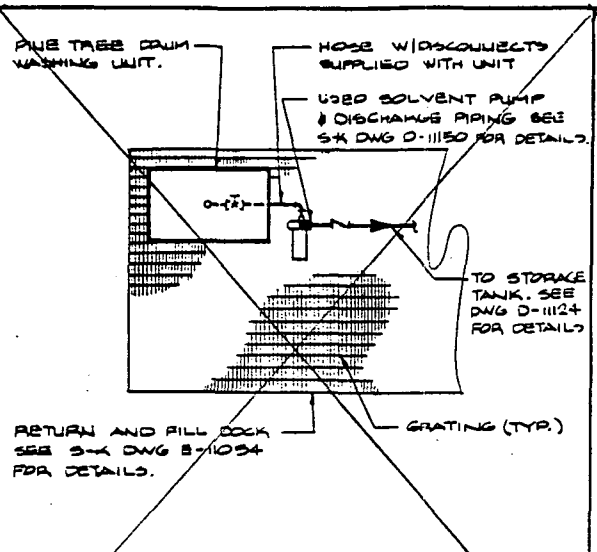


PINE TREE INSTALLATION
W/ ABOVE GROUND STORAGE

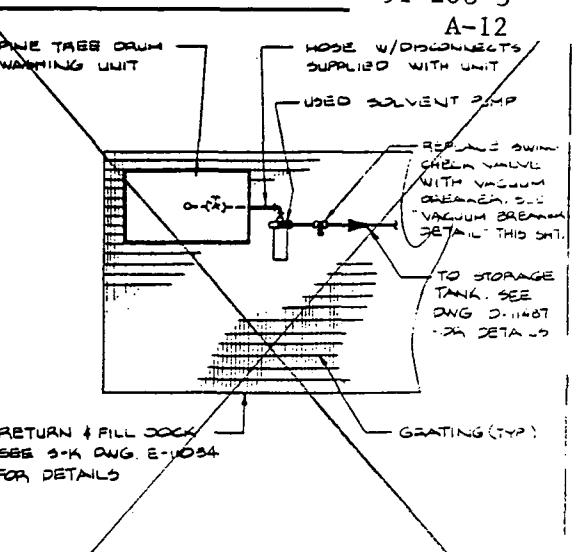


PINE TREE INSTALLATION
W/ UNDERGROUND STORAGE

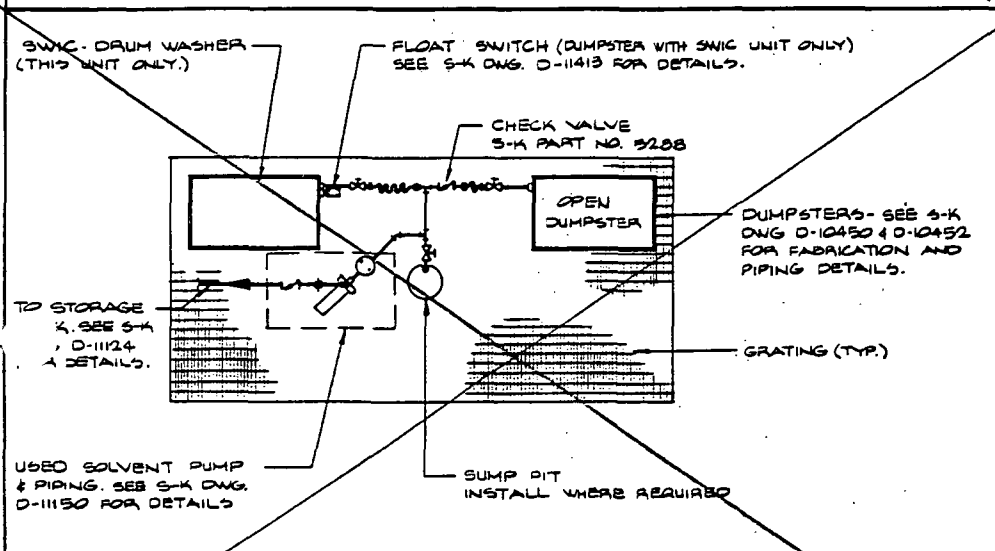


SINGLE SWIC INSTALLATION
W/ ABOVE GROUND STORAGE

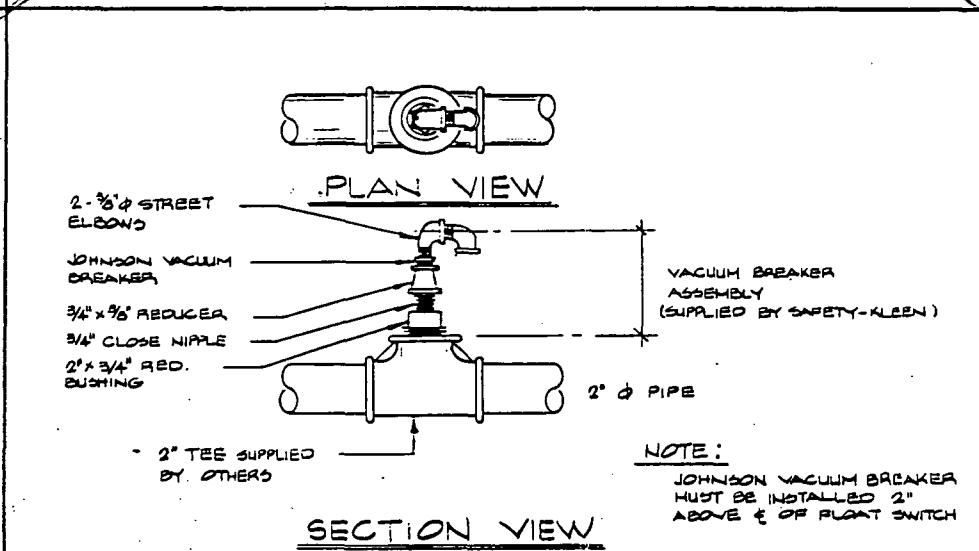

VACUUM BREAKER DETAIL

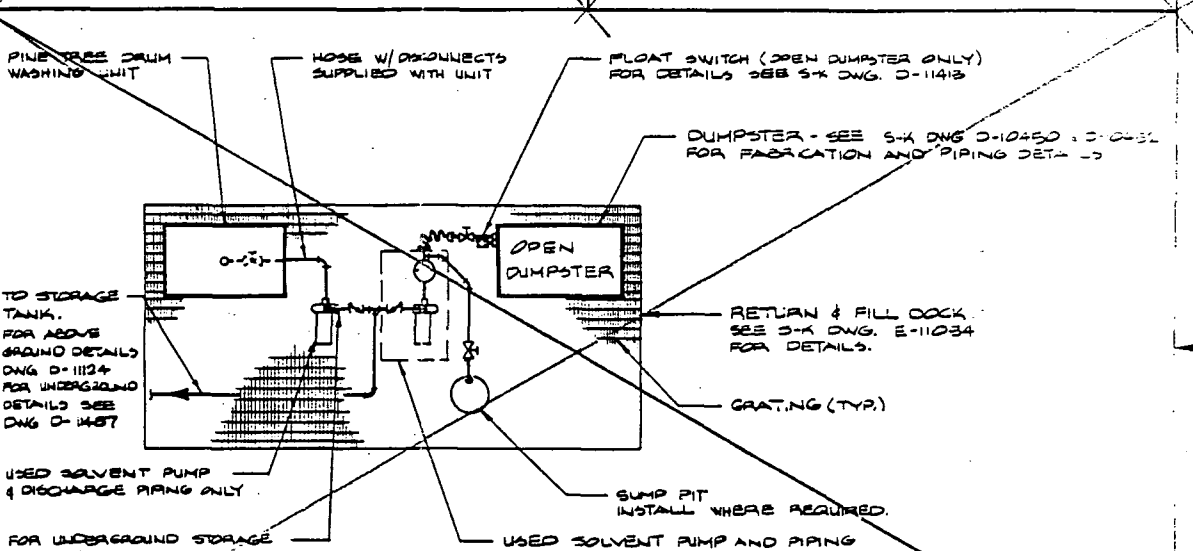

PINE TREE AND OPEN DUMPSTER INSTALLATION
FOR ABOVE GROUND & UNDERGROUND STORAGE

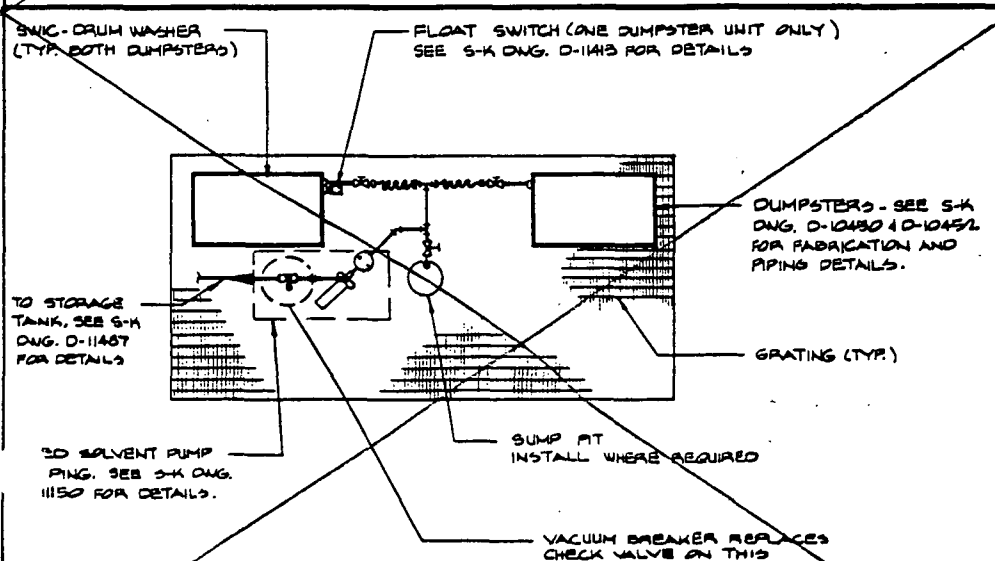

DOUBLE SWIC INSTALLATION
W/ UNDERGROUND STORAGE

THIS DRAWING CONTAINS INFORMATION PROPRIETARY TO SAFETY-KLEEN CORP. ANY REPRODUCTION, DISCLOSURE OR USE OF THIS DRAWING IS EXPRESSLY PROHIBITED EXCEPT BY SAFETY-KLEEN OR AS SAFETY-KLEEN MAY AGREE IN WRITING.

REVISIONS									
NO.	DESCRIPTION	BY	CHK.	APP.	DATE				

TITLE		SCALE		DRAWN		CHECKED		ENGINEERING APPR.		OPERATION APPR.		DATE	
TYPICAL DRUM WASHER SCHEMATICS		NONE		DLO								12-20-04	
SAFETY-KLEEN CORP.													
777 8th STREET ROAD • E. GLEN LANE 60123												PHONE 708/867-8400	
FOR SERVICE CENTER													
BRANCH:												D-14238	